

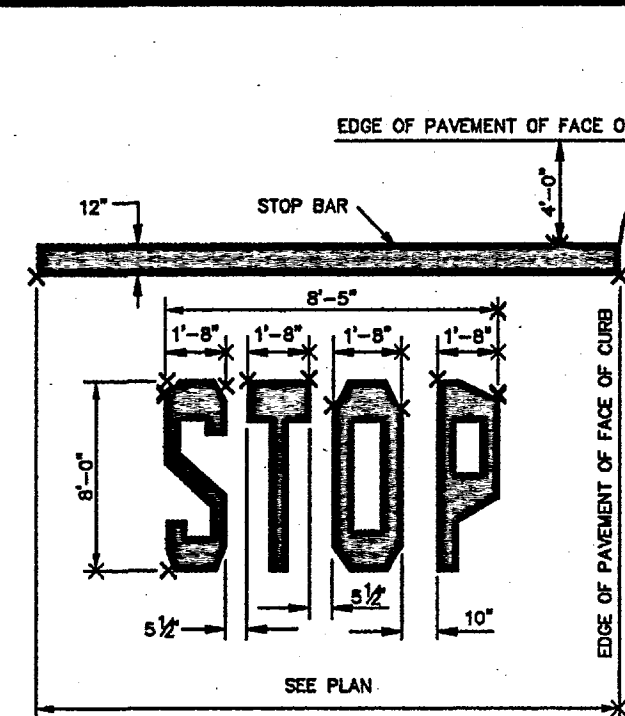
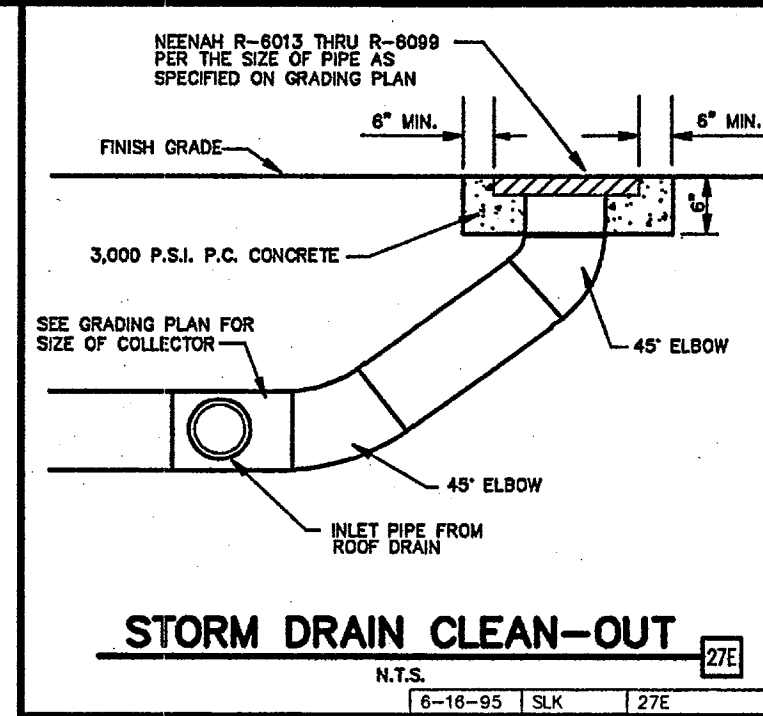
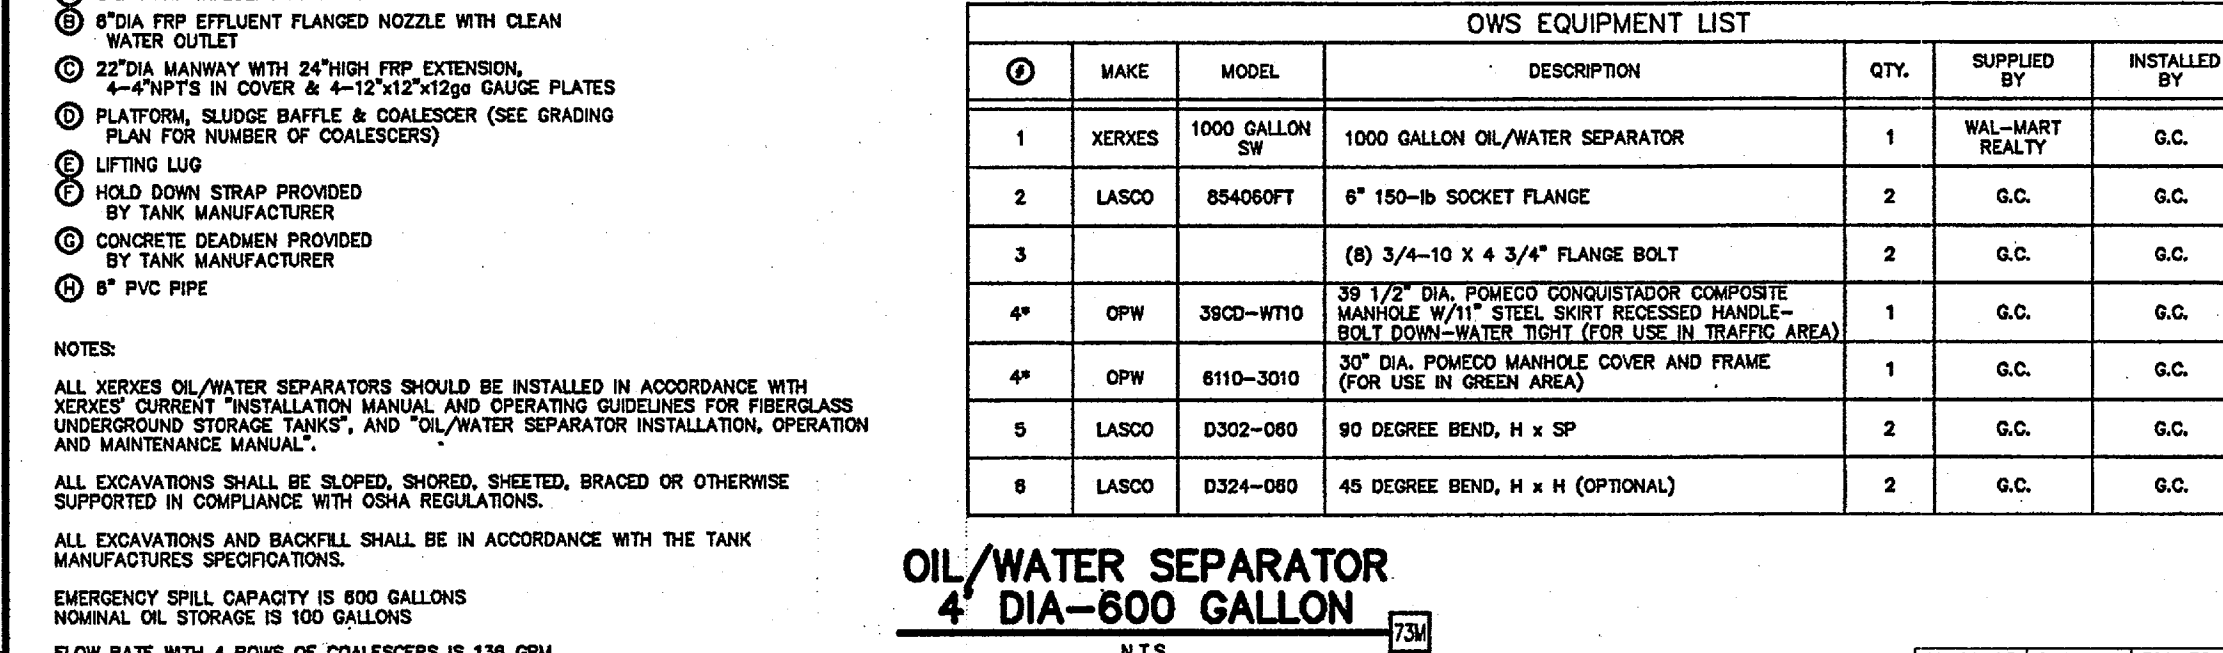
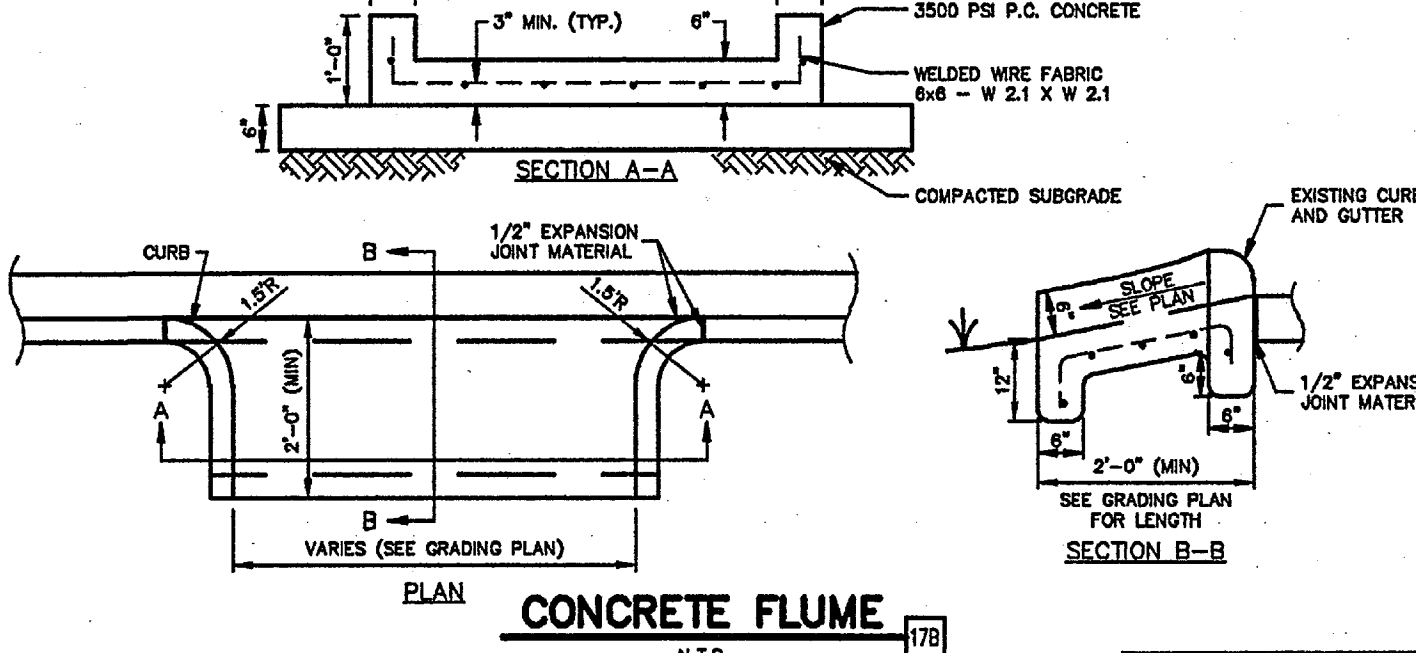
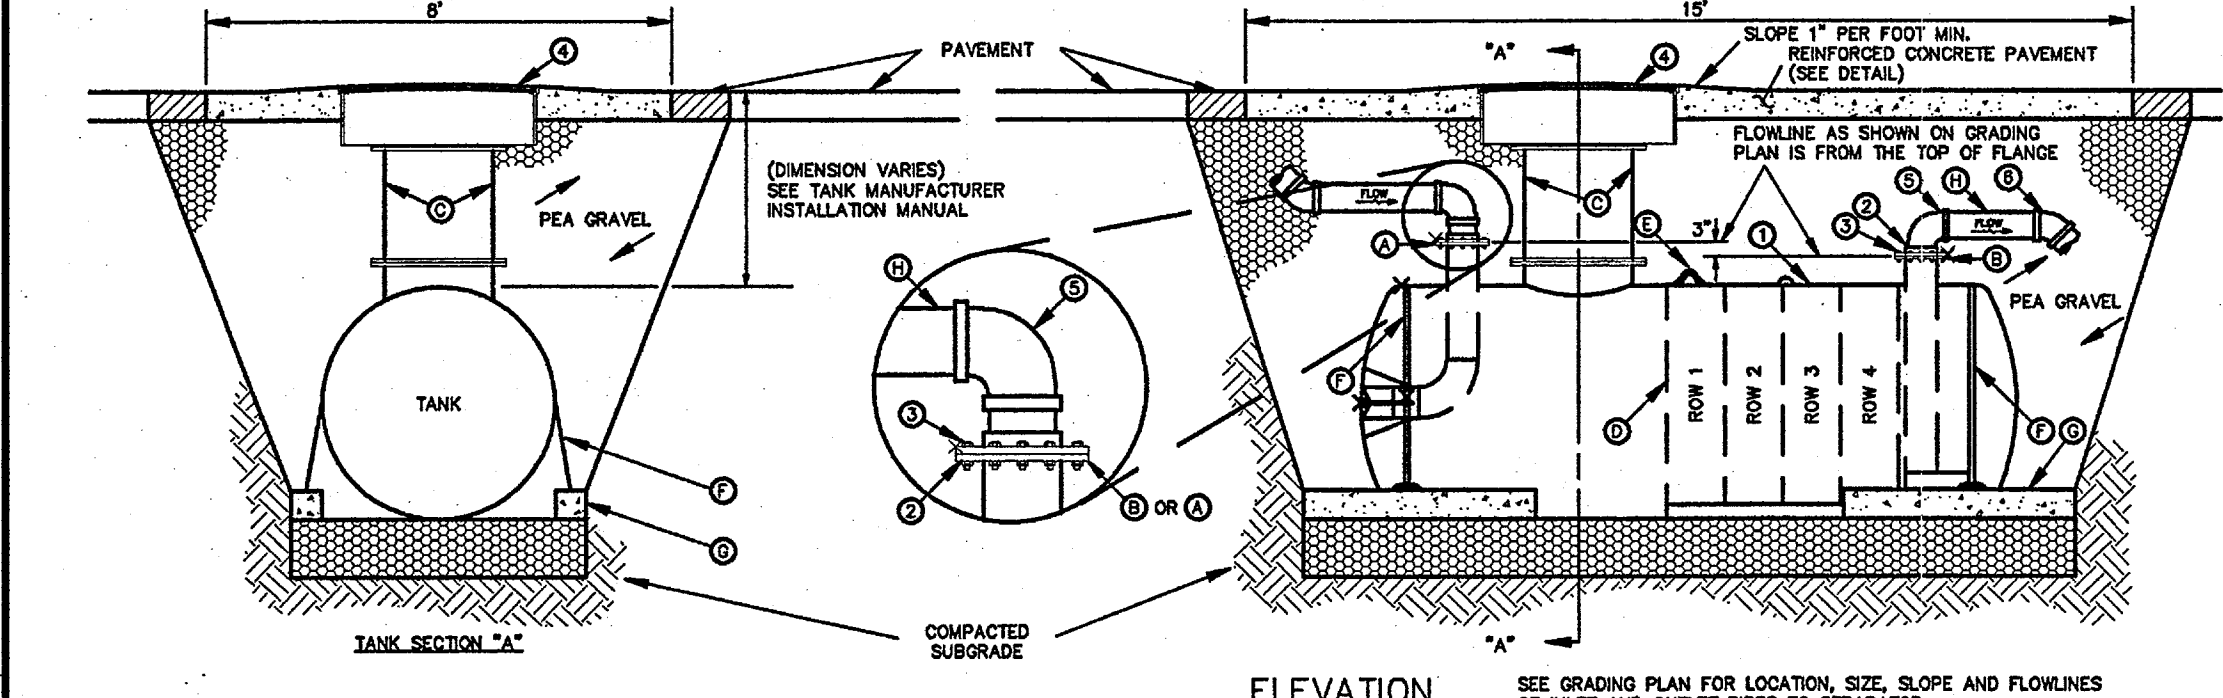
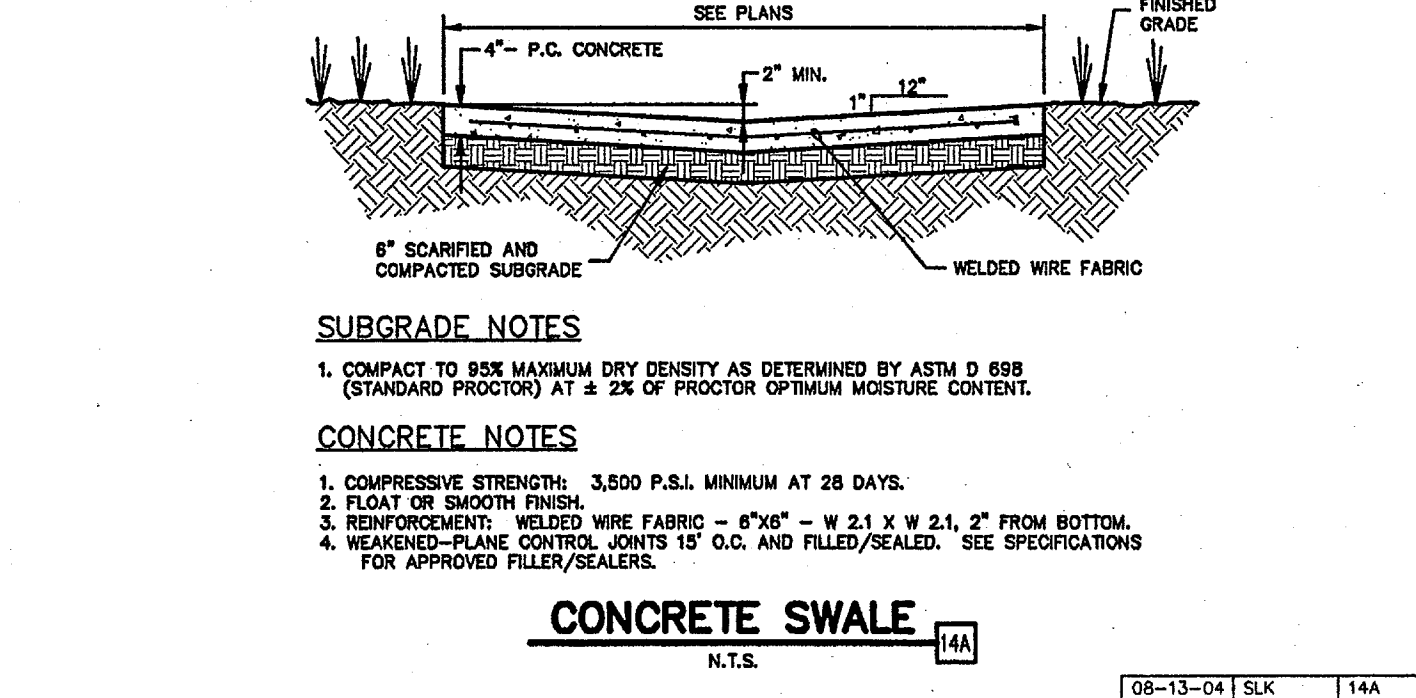
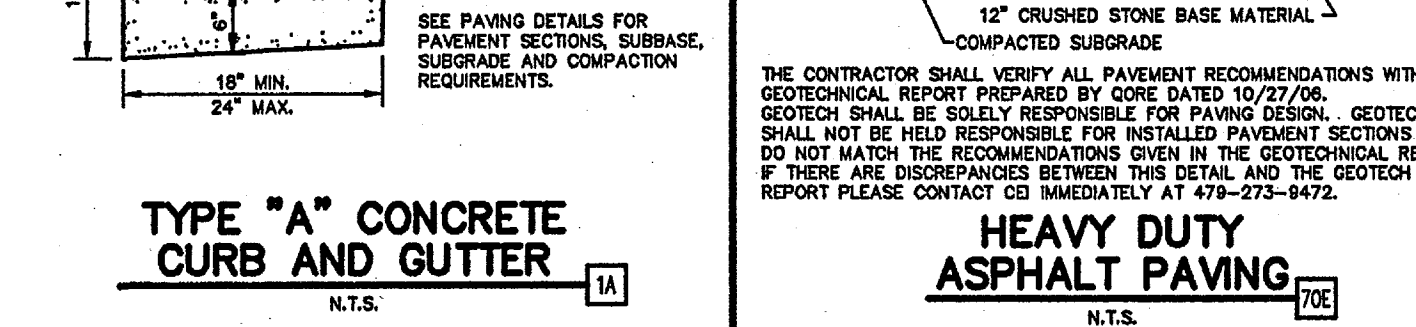
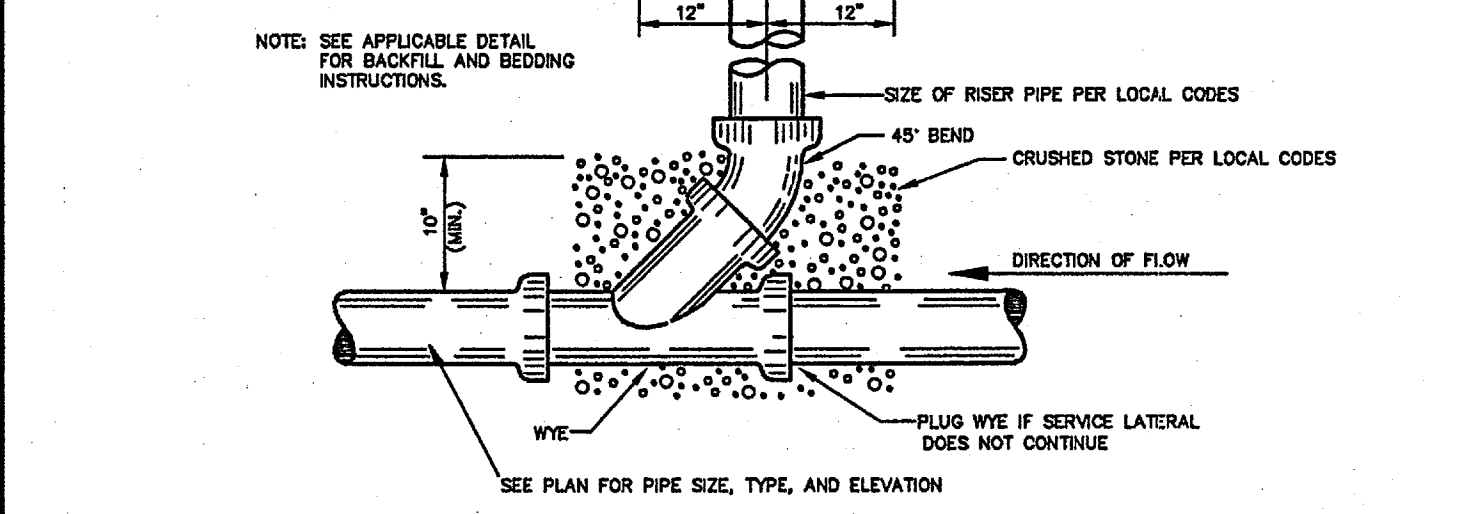
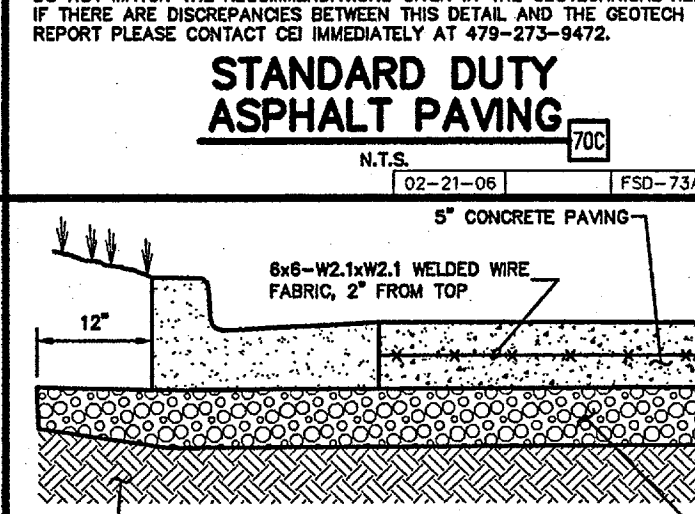
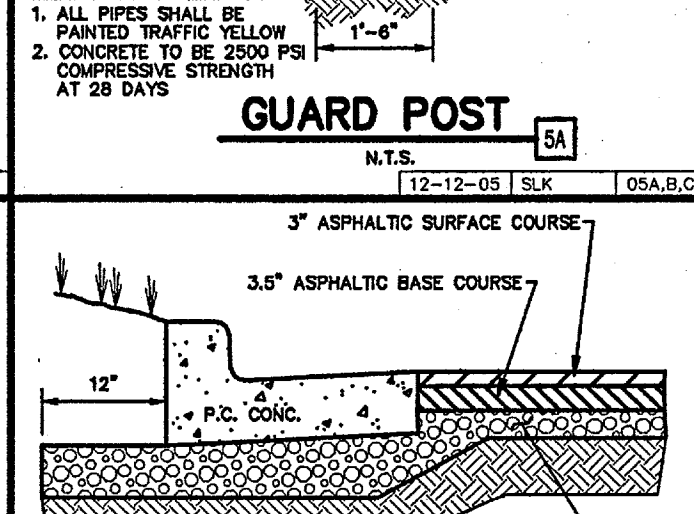
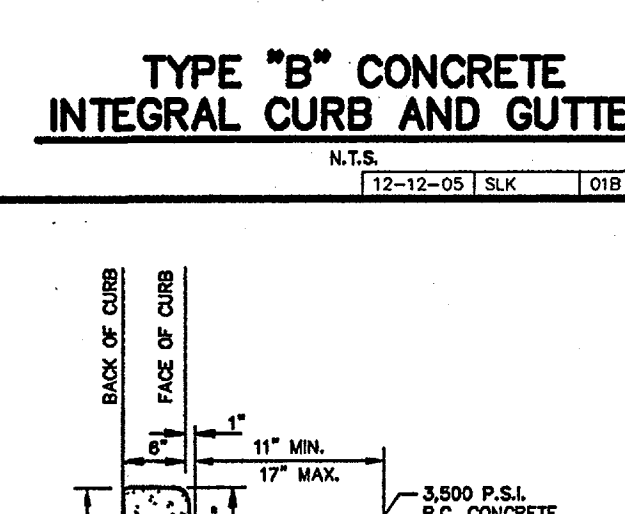
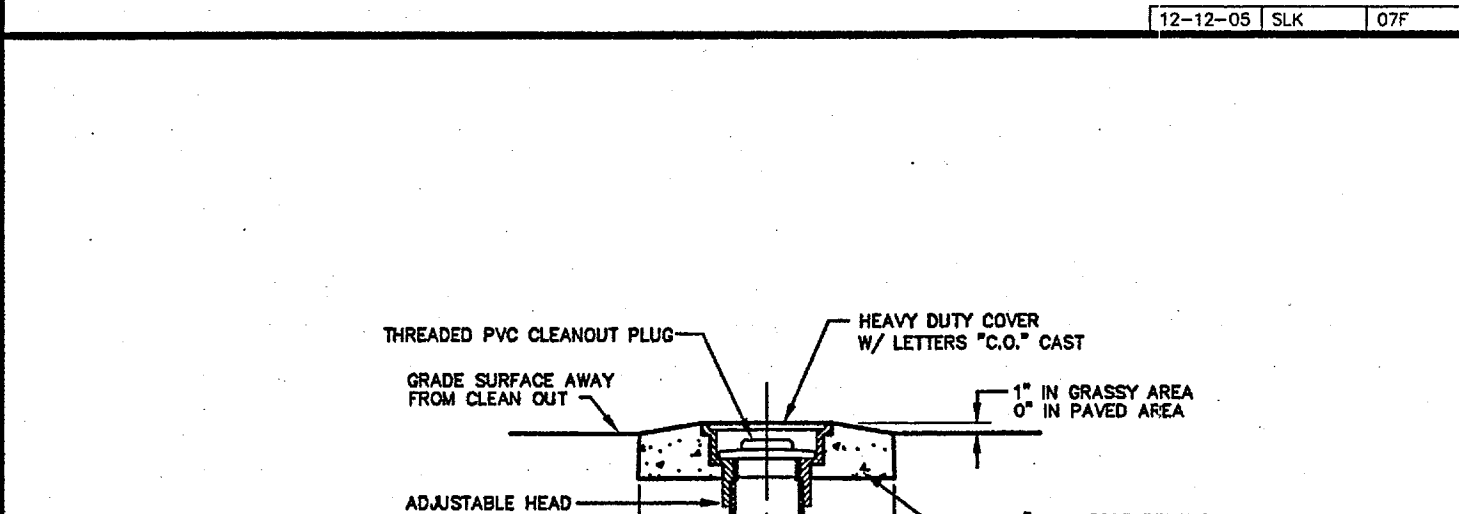
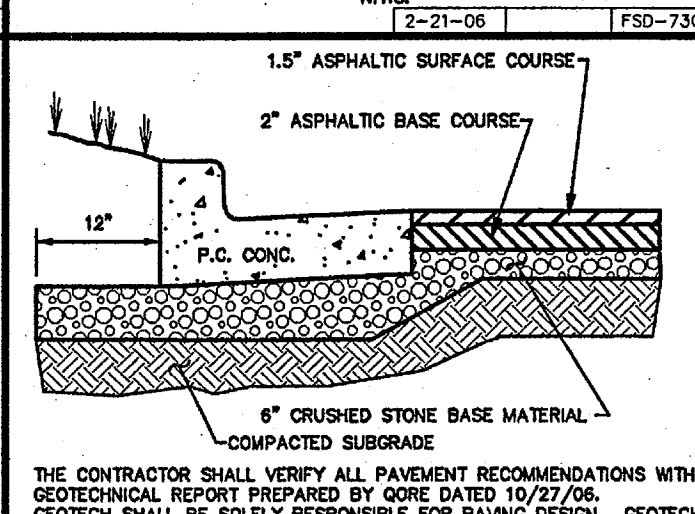
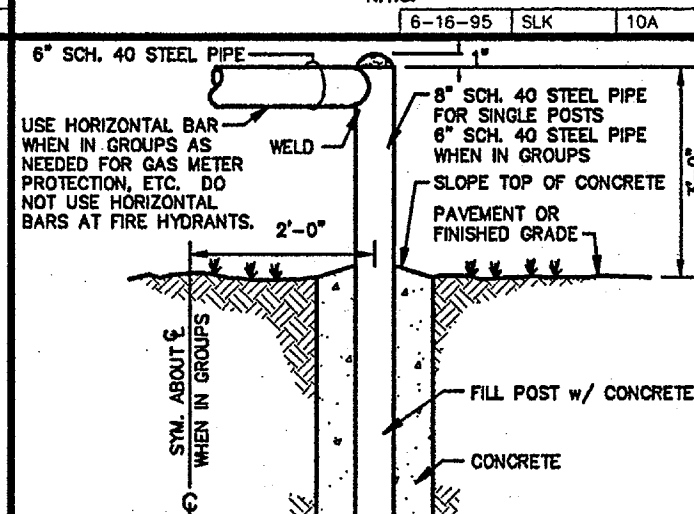
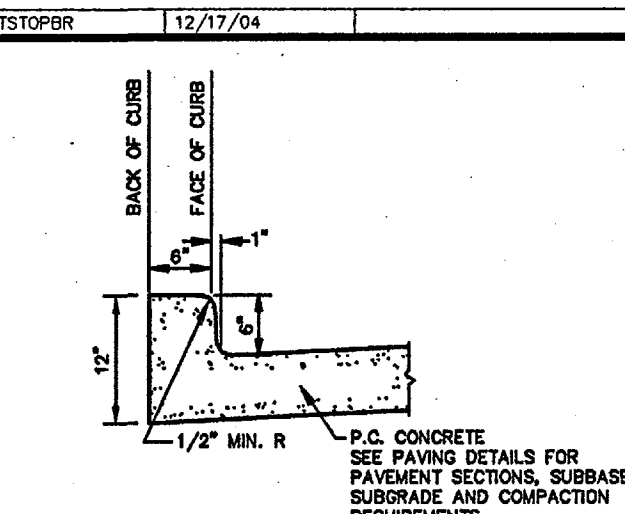
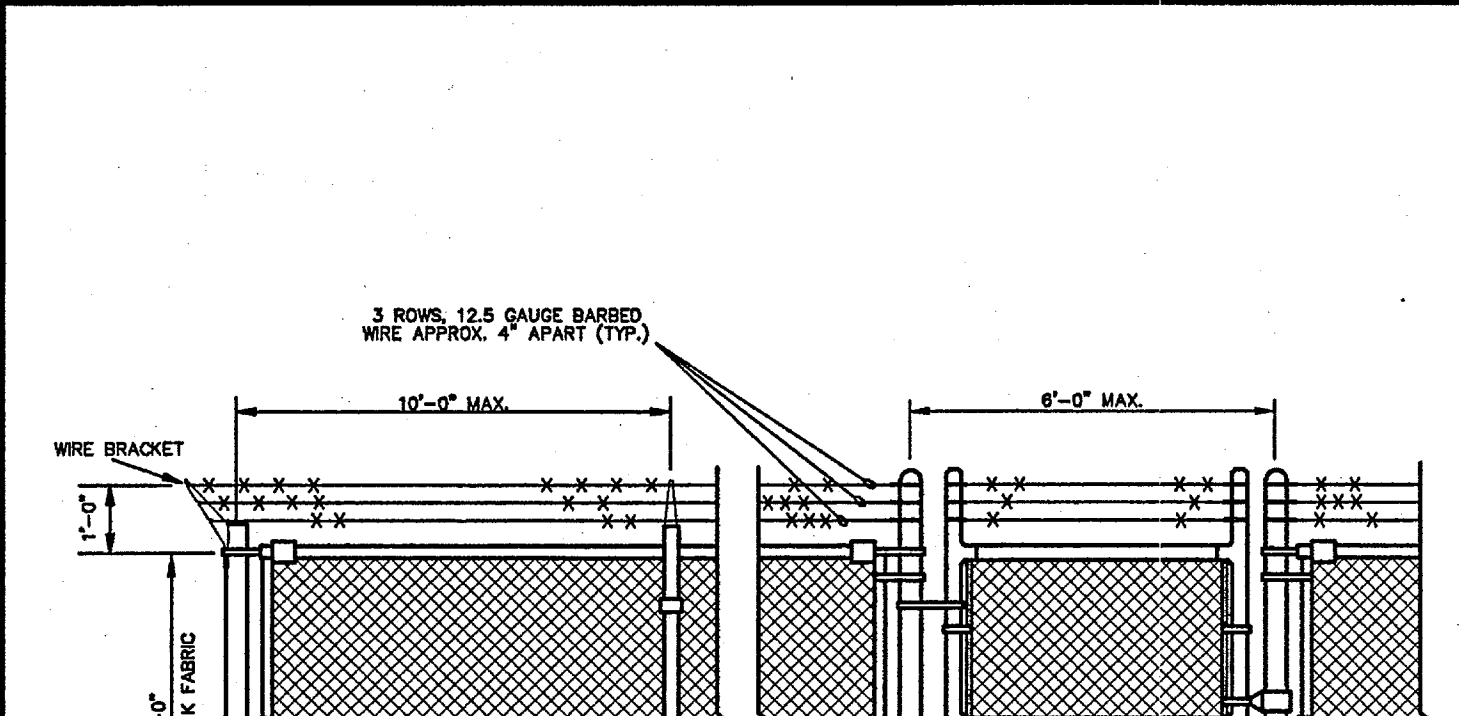
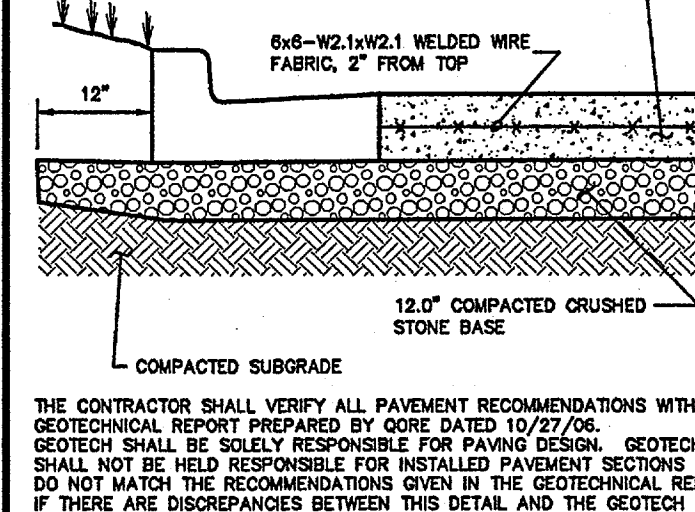


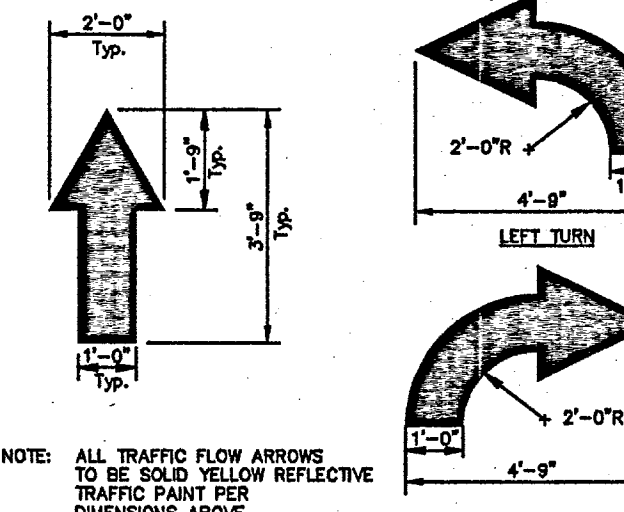

NOTE:
1. WORDS AND ARROWS FOR DRIVEWAYS SHALL BE APPLIED ACCORDING TO REQUIREMENTS AS OUTLINED IN SECTION 38 OF THE MANUAL ON UNIFORM TRAFFIC CONTROL DEVICES FOR STREETS AND HIGHWAYS.
2. THESE WORDS AND BAR ARE TO BE PAINTED REFLECTIVE WHITE.

STOP BAR
N.T.S.
[10B]

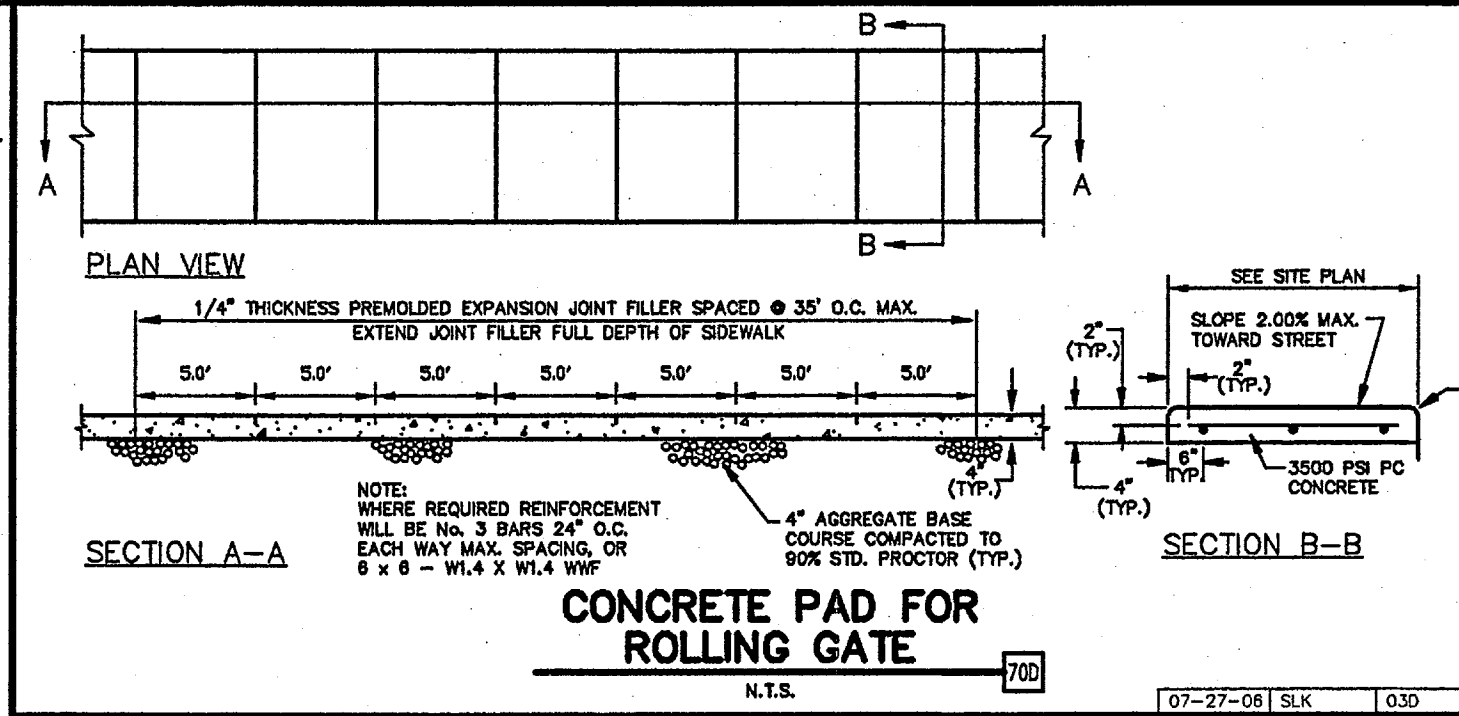

OWS EQUIPMENT LIST					
QTY	MAKE	MODEL	DESCRIPTION	QTY.	SUPPLIED BY
1	XERVES	1000 GALLON	1000 GALLON OIL/WATER SEPARATOR	1	WAL-MART REALTY
2	LASCO	8540007	8" 150-lb SOCKET FLANGE	2	G.C.
3			(8) 3/4-10 x 3/4" FLANGE BOLT	2	G.C.
4	OPW	38CD-WT10	38 1/2" DIA. POMERO CONDUIT/STANDARD COMPOSITE MANHOLE W/1" STEEL SHORT RECESSED HANDLE- (FOR USE IN GREEN AREA)	1	G.C.
4	OPW	8110-3010	30" DIA. POMERO MANHOLE COVER AND FRAME (FOR USE IN GREEN AREA)	1	G.C.
5	LASCO	D302-080	90 DEGREE BEND, H x SP	2	G.C.
6	LASCO	D324-080	45 DEGREE BEND, H x SP (OPTIONAL)	2	G.C.

OIL/WATER SEPARATOR
4" DIA-600 GALLON
N.T.S.
[11-09-05] SLK [FSD-73M]

TRUCK MAINTENANCE FACILITY
PHONE: (901) 495-8855
123 S. FRONT STREET MEMPHIS, TENNESSEE 38103
FAX: (901) 495-8969

ENGINEERING ASSOCIATES, INC.
PLANNERS SURVEYORS ENGINEERS
1317 SOUTHWEST 11TH STREET
BENTONVILLE, ARKANSAS 72712 FAX (479) 273-0844
DATE: 11-17-06
REV: 5

DETAIL SHEET #1
2110 SONORA ROAD
ZANESVILLE, OHIO

REVISIONS

1.	
2.	
3.	
4.	
5.	
6.	
7.	

PRN: BLM
PM: CDH
DES: CDH

C7