
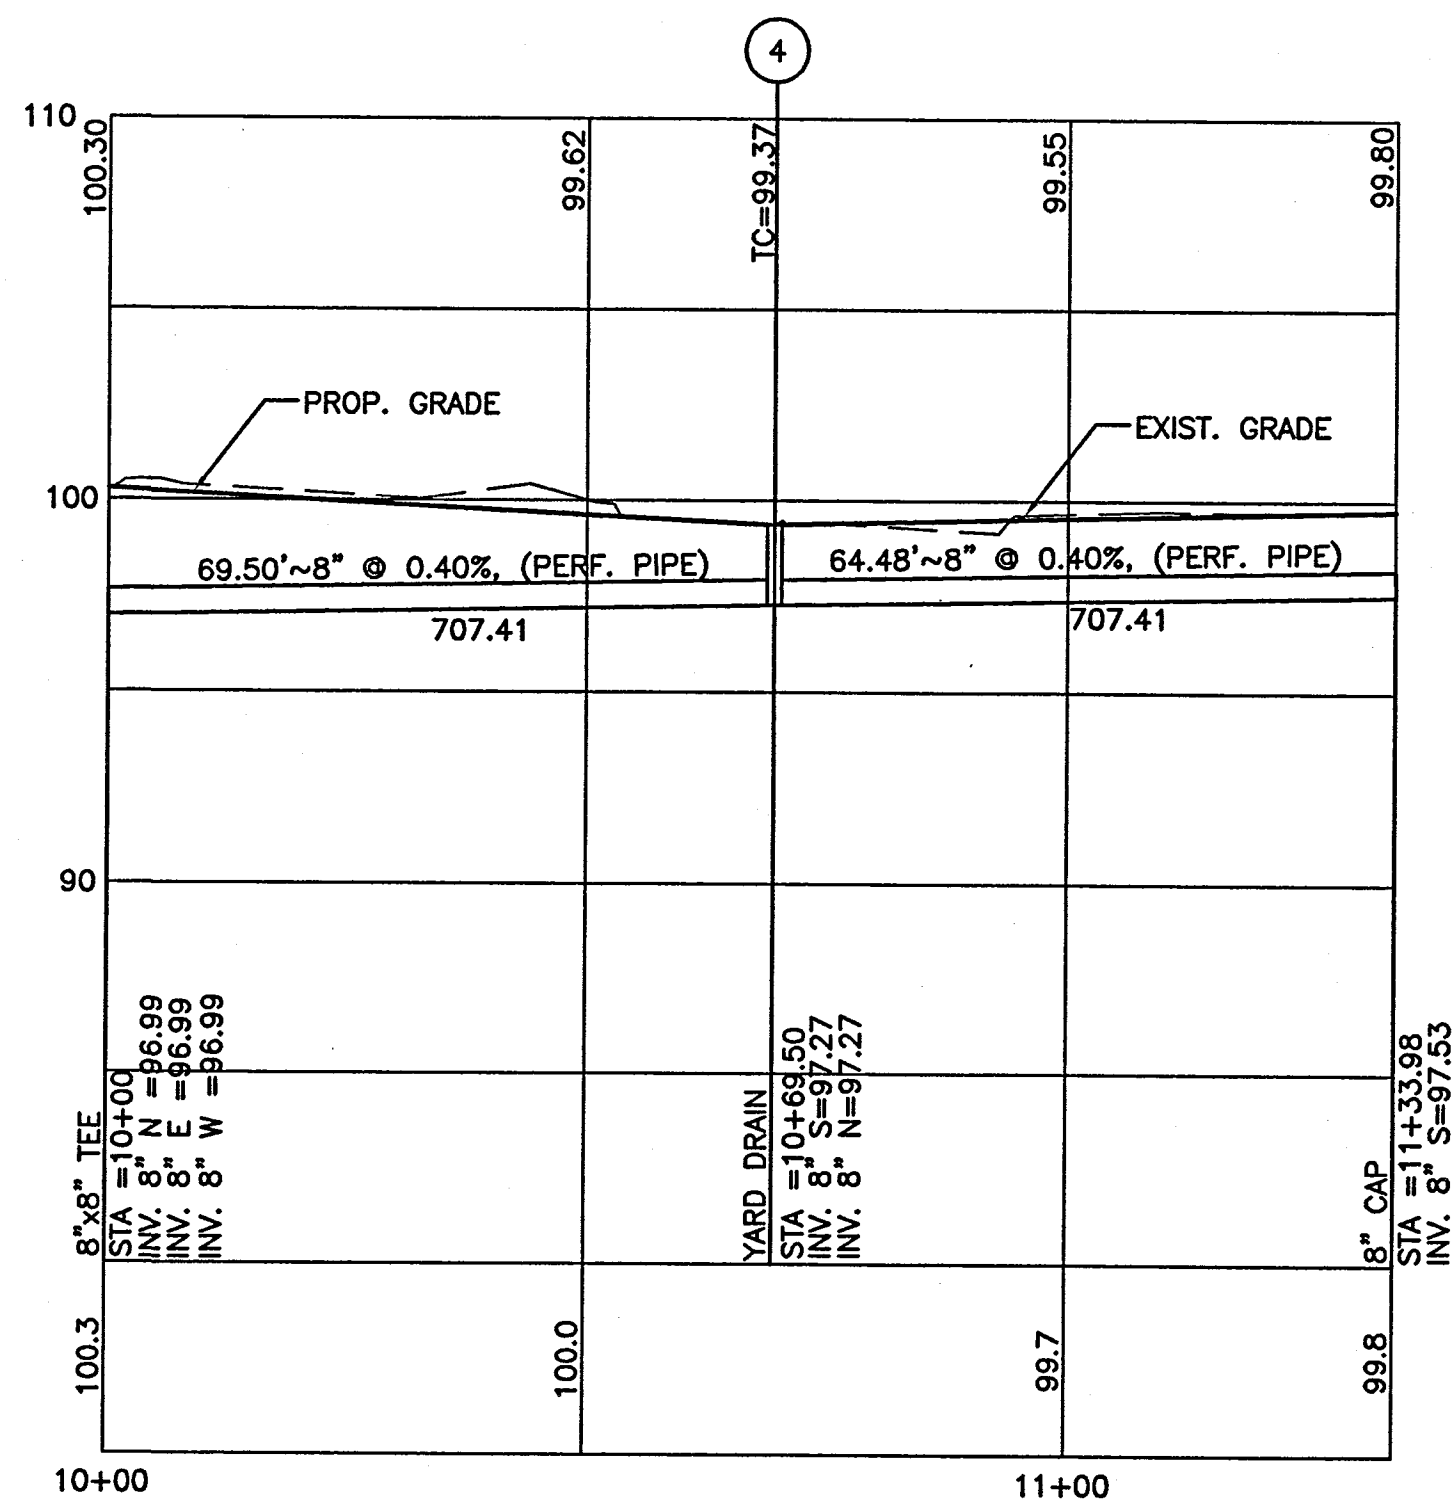


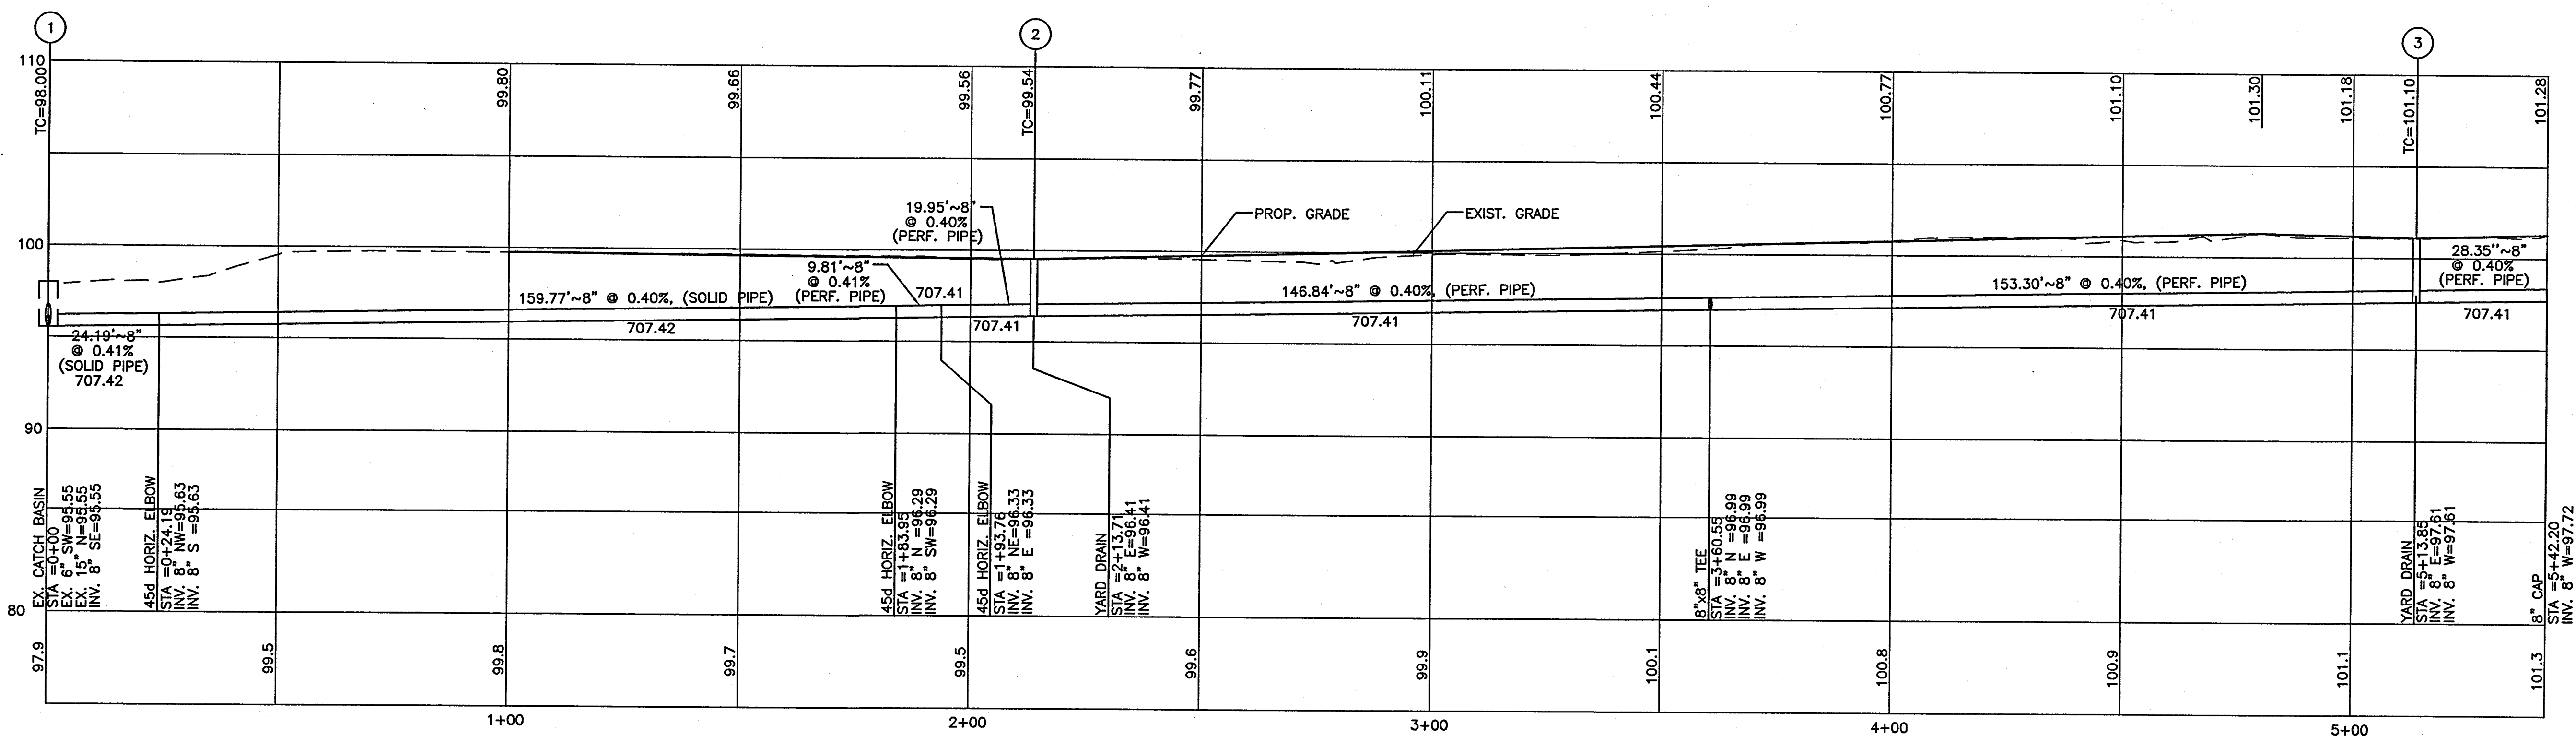

BABBS ROAD APARTMENTS STORM PROFILES		JOBES HENDERSON & ASSOCIATES INC. CIVIL ENGINEERING & LAND SURVEYING SINCE 1965	
DRAWING NAME M1003-DM		DATE 6/2006	
JOB NUMBER M10-03		REVISION NO. 1 DATE 6/2006	
3/3		SCALE IN FEET HORIZONTAL 1" = 40' VERTICAL 1" = 2.5'	