


Access Road Project

SHEET #	TITLE
1	TITLE SHEET, LOCATION MAP & INDEX OF DRAWINGS
2 THRU 3	ACCESS ROAD PLAN VIEW
4 THRU 5	ACCESS ROAD PROFILE
6 THRU 8	ACCESS ROAD CROSS SECTIONS
9	CULVERT CROSS SECTIONS
10	TYPICAL SECTION
11	EARTHWORK VOLUME TABLES
12 THRU 13	ALIGNMENT DRAWINGS



STATE OF OHIO
NTS

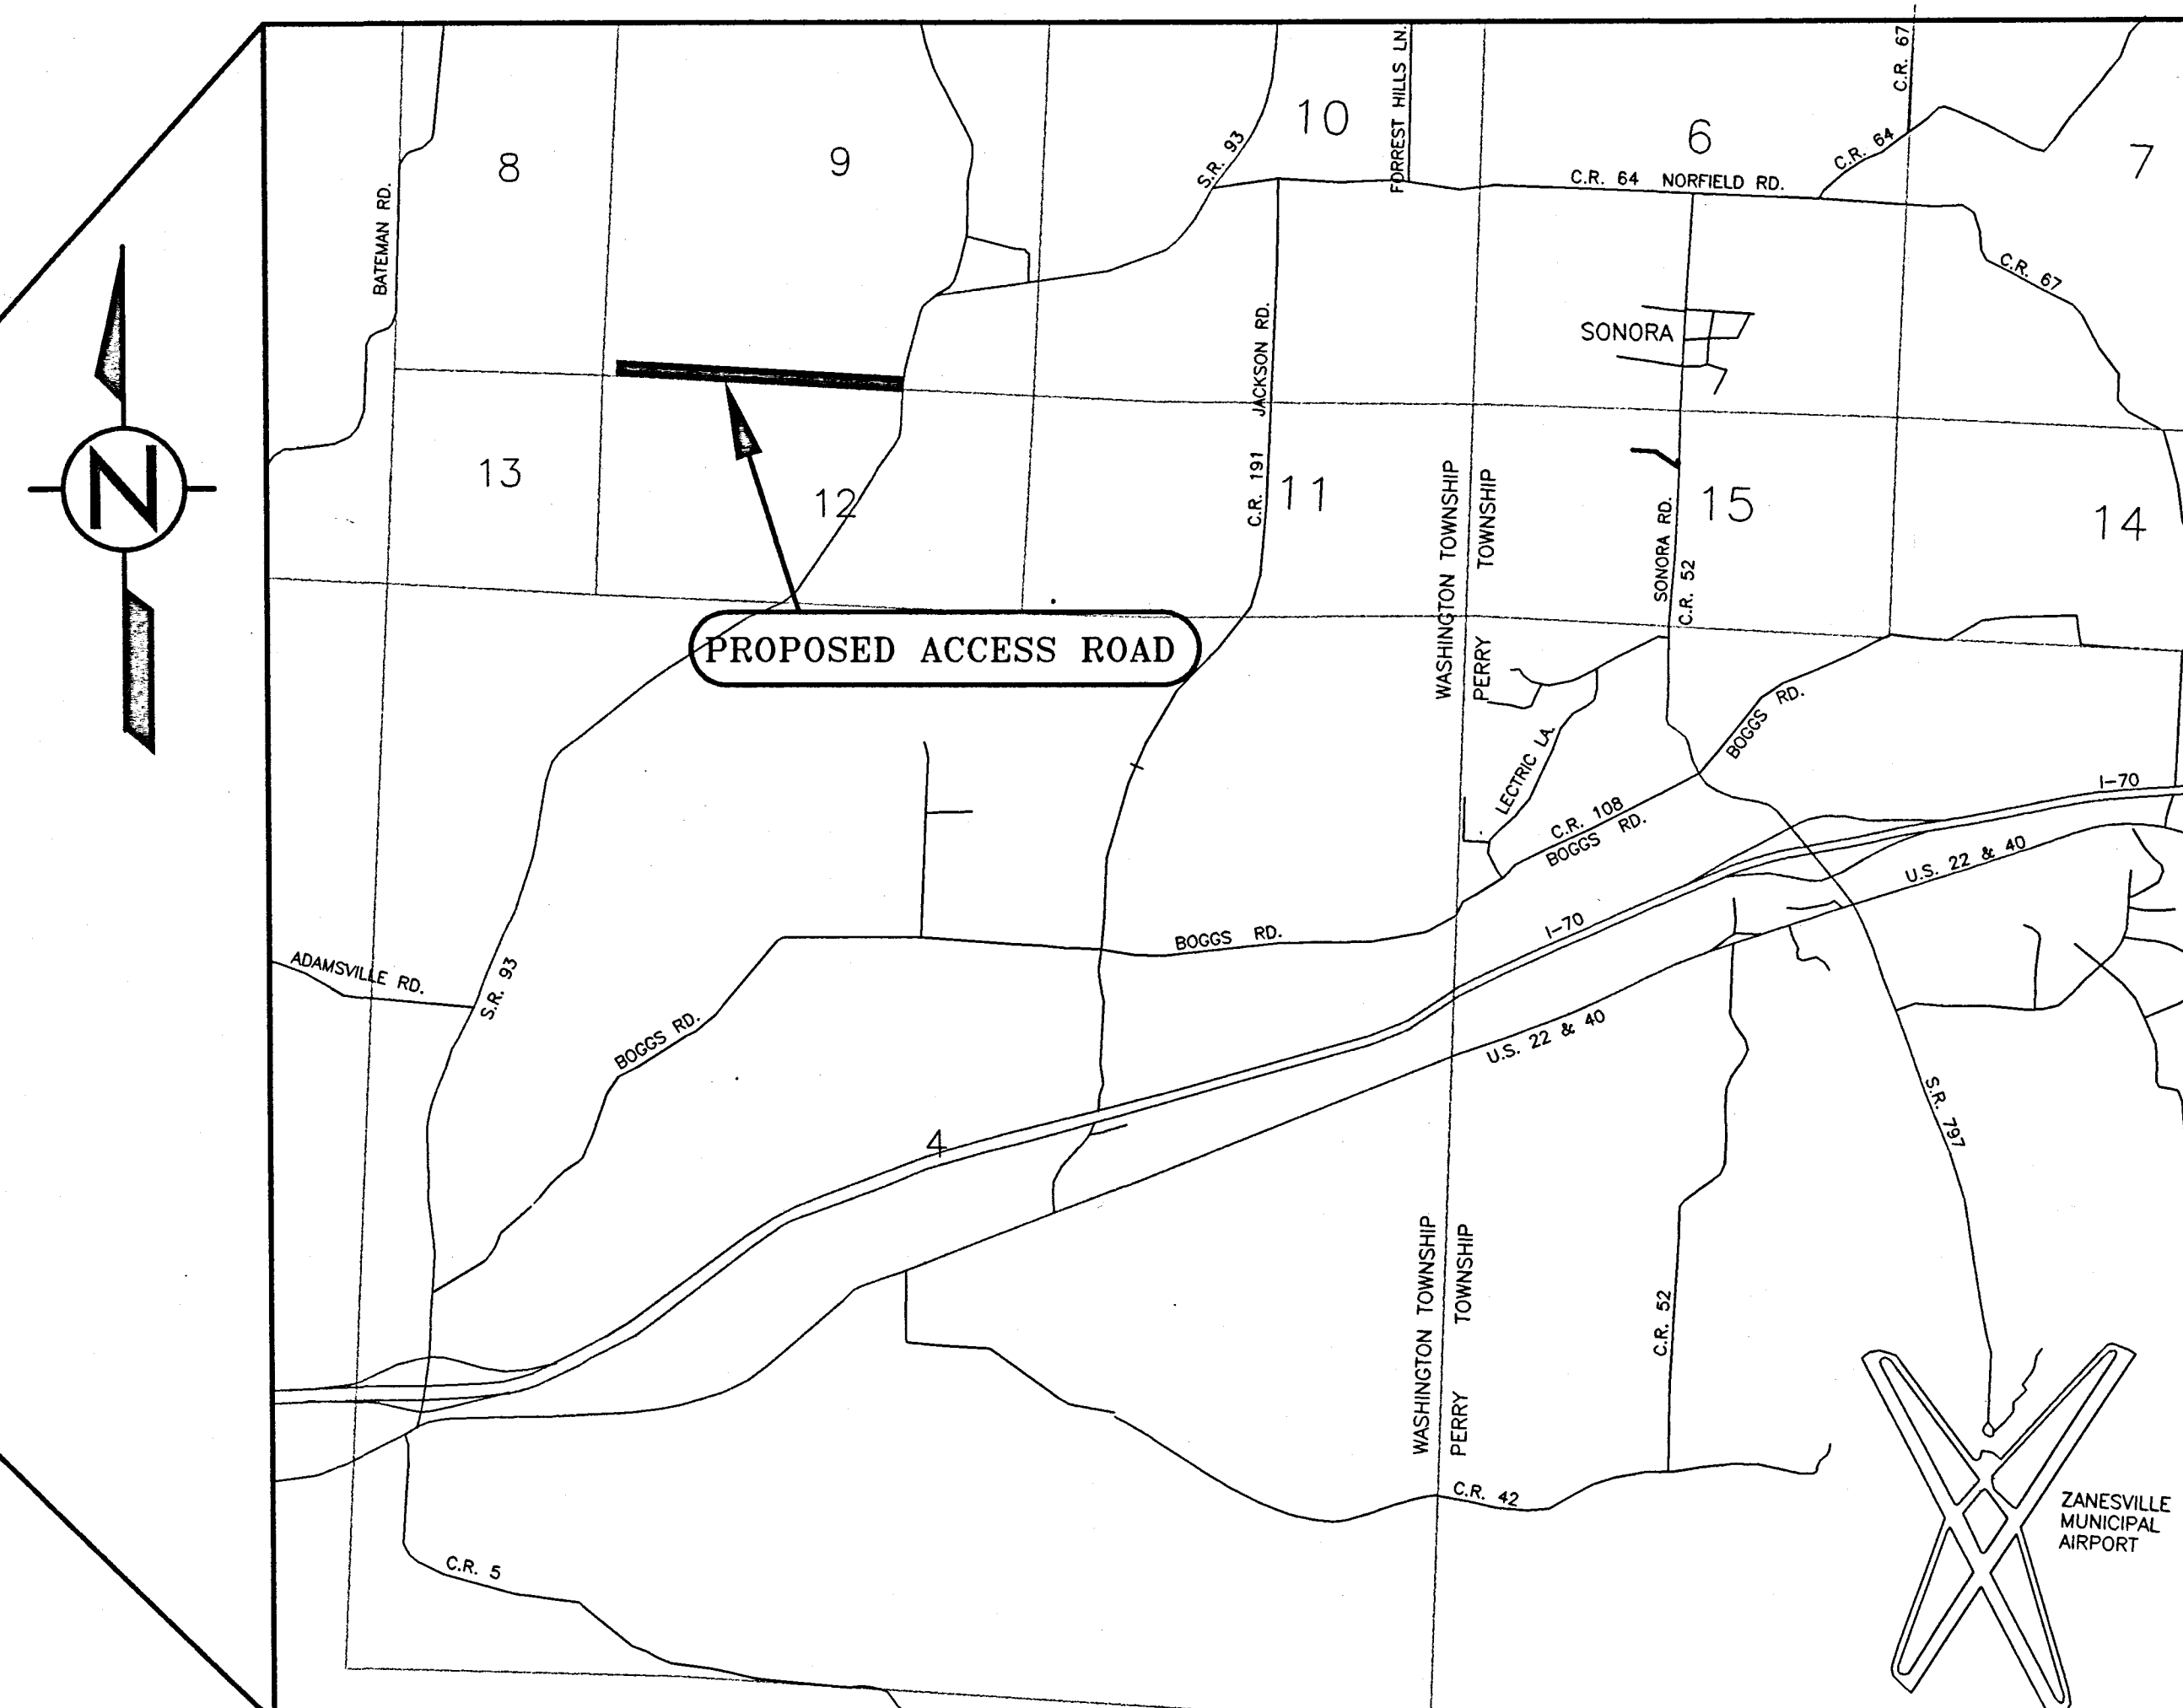


LOCATION MAP
SCALE: 1" = 2000'


ITEM #	QTY.	UNITS	DESCRIPTION
201	LUMP SUM		CLEARING AND GRUBBING
203	113,957	C.Y.	EMBANKMENT CONSTRUCTION
203	52,978	C.Y.	EXCAVATION
304	2852	C.Y.	6" AGGREGATE BASE
402	1036	C.Y.	4" ASPHALTIC CONCRETE
404	953	C.Y.	2" ASPHALTIC CONCRETE
601	8	C.Y.	RIPRAP
603	170	L.F.	15" TYPE B, ODOT 706.02 CONDUIT
603	237	L.F.	30" TYPE B, ODOT 706.02 CONDUIT
603	320	L.F.	36" TYPE B, ODOT 706.02 CONDUIT
606	2950	L.F.	GUARDRAIL, TYPE 7
606	2	EACH	ANCHOR ASSEMBLY, TYPE B-98
659	29,811	SQ. YD.	SEEDING AND MULCHING

Larry E. Merry	Executive Director
Tom Barone	Chairman
Jack Downing	Vice Chairman
Charles J. Deveny, Jr.	Member
Richard O. Johnson	Member
Jim Jordan	Member

PLANS PREPARED BY:
J. Chris Wilson
T. CHRIS WILSON, PE, PS
PROJECT ENGINEER
DATE: 9/2/99

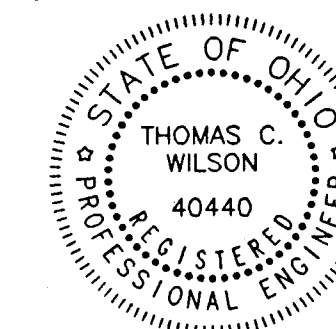

The TCW Company
1218 St. Rt. 93 NE
New Lexington, Ohio 43764 (740) 342-5131
FAX (740) 342-4832

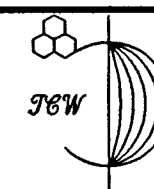

ENGINEERING
SURVEYING
RESOURCE
DEVELOPMENT

SCALE	AS SHOWN	CHECKED	TCW
DATE	9/2/99	APPROVED	
REVISED		CERTIFIED	
DRAWN	VP Jr.		

Zanesville-Muskingum County
Port Authority
Zanesville, Ohio 43701

Dollar General
Access Road
Title Sheet, Location Map
And Index of Drawings