


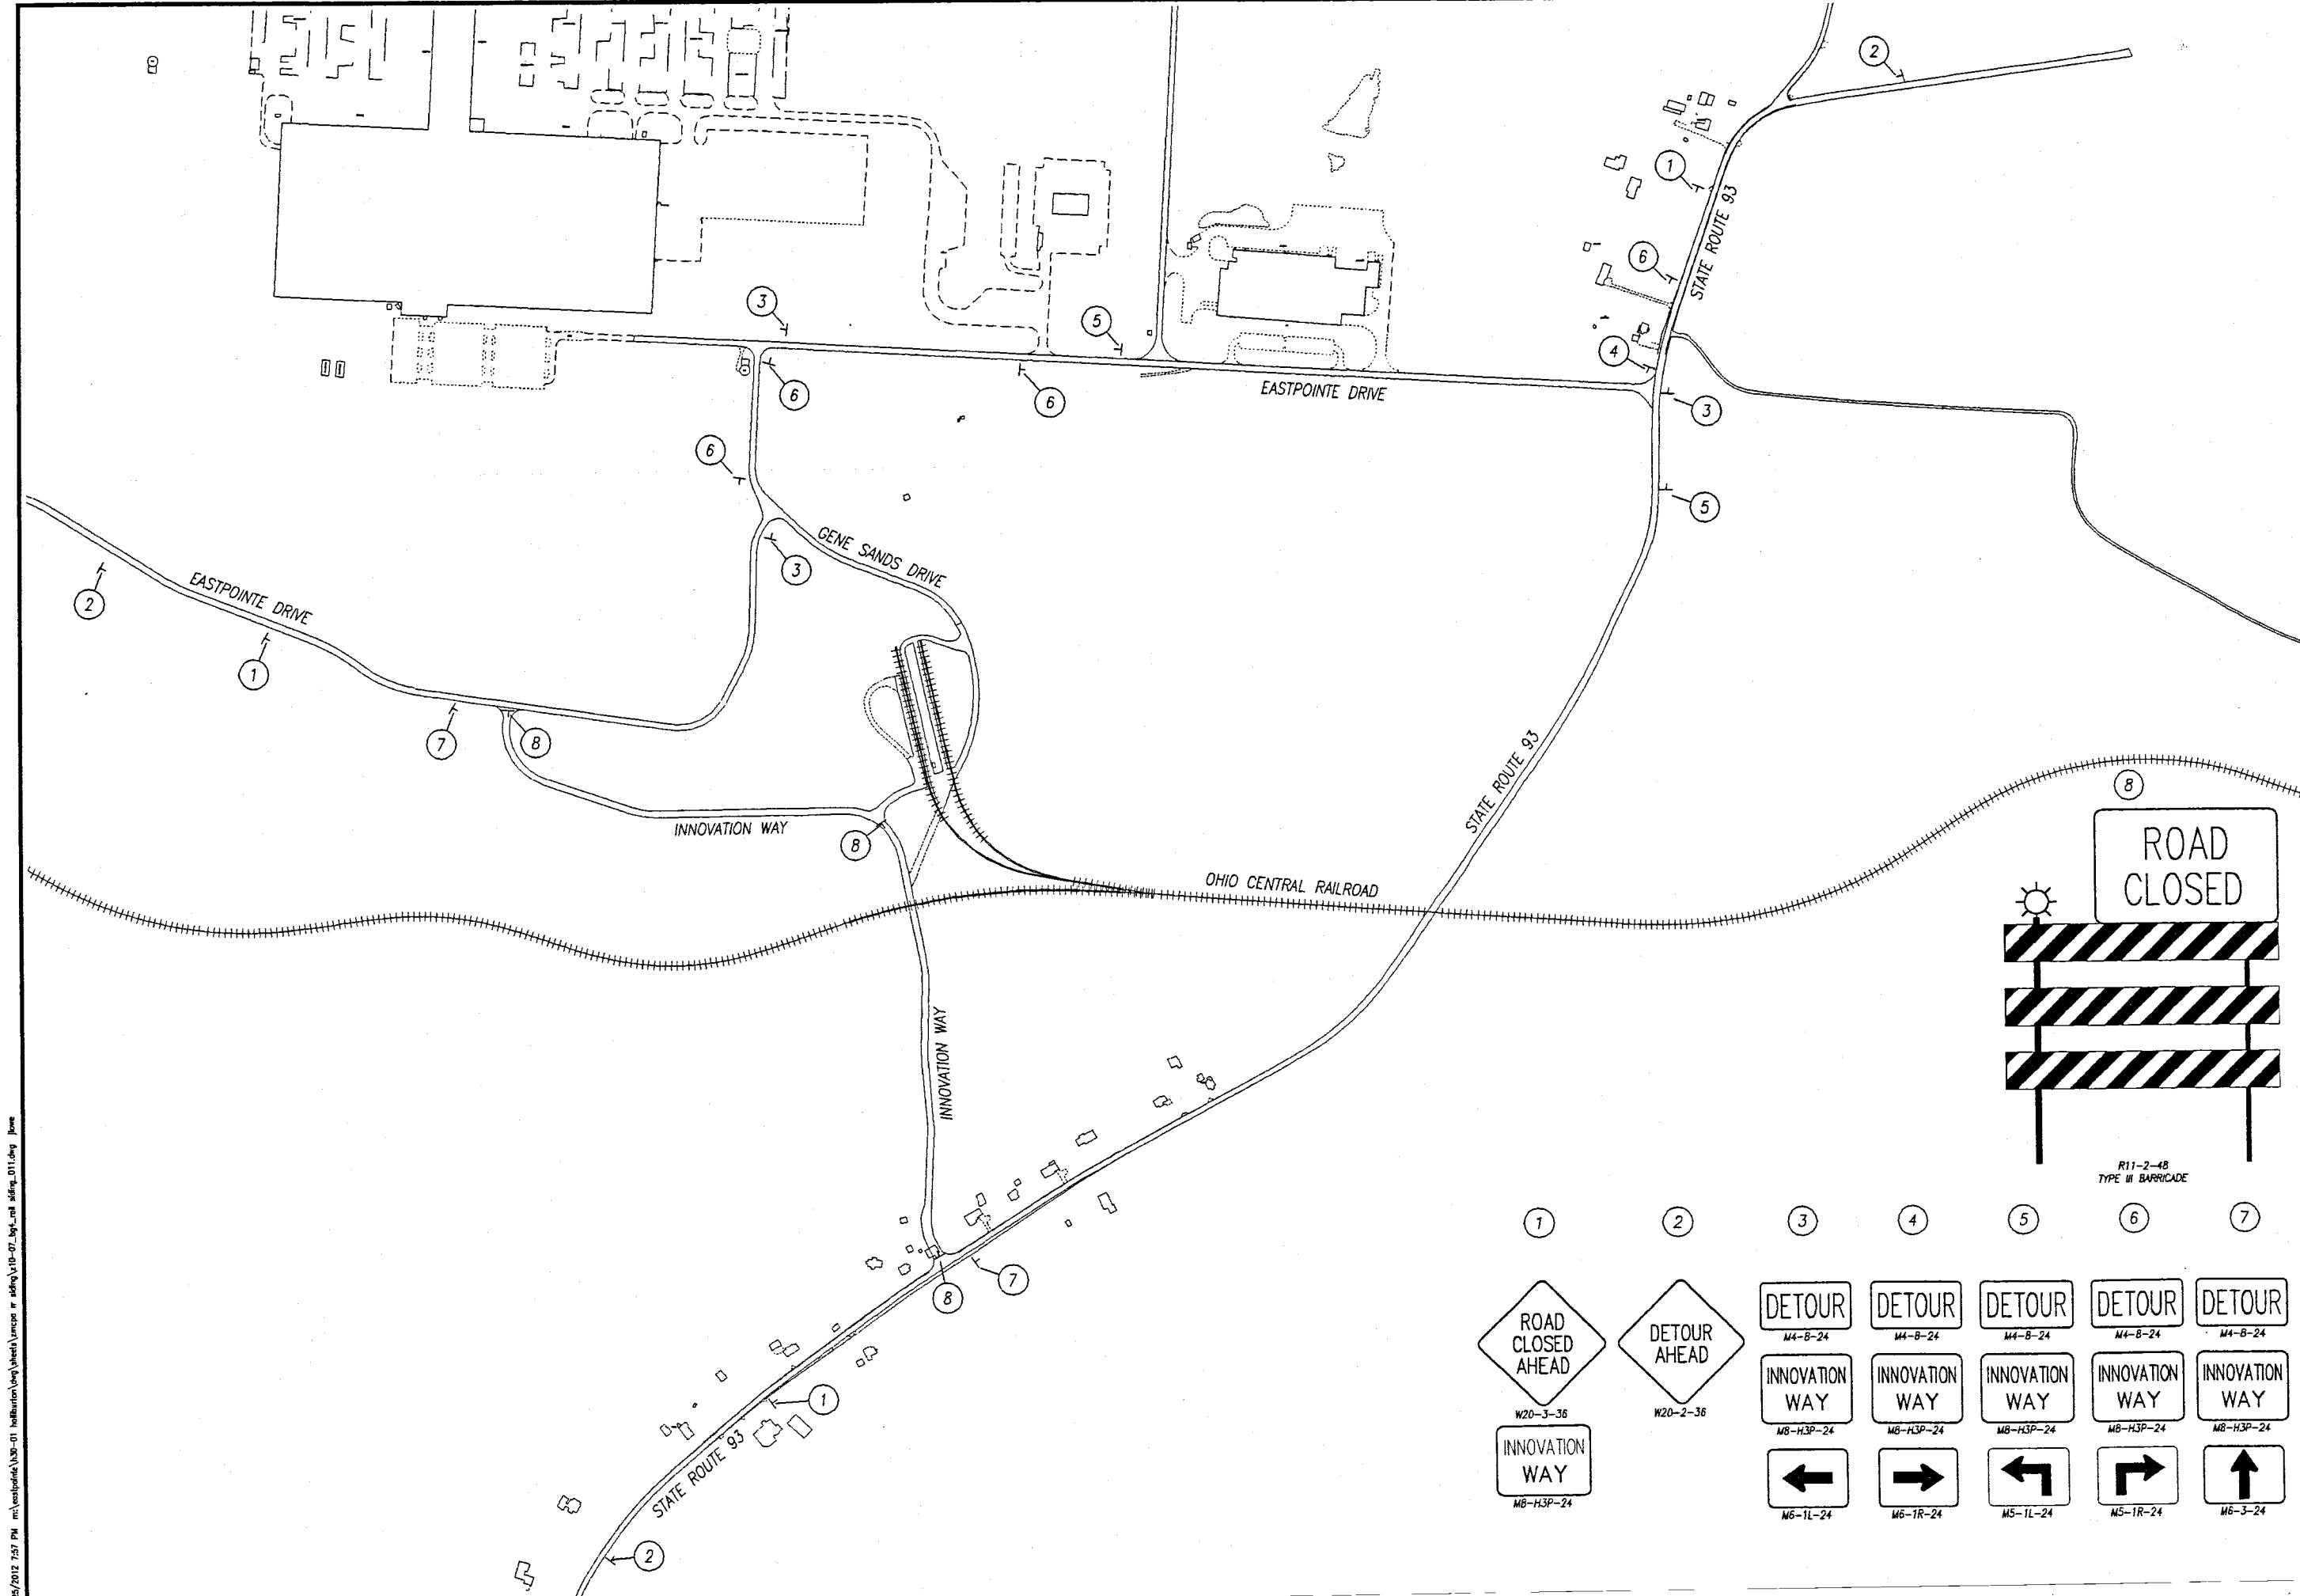

1	2	3	4	5	6	7
ROAD CLOSED AHEAD W20-3-36	DETOUR AHEAD W20-2-36	DETOUR M4-B-24	DETOUR M4-B-24	DETOUR M4-B-24	DETOUR M4-B-24	DETOUR M4-B-24
INNOVATION WAY M8-H3P-24		INNOVATION WAY M8-H3P-24	INNOVATION WAY M8-H3P-24	INNOVATION WAY M8-H3P-24	INNOVATION WAY M8-H3P-24	INNOVATION WAY M8-H3P-24
←	→	↶	↷	↶	↷	↑
M6-1L-24	M6-1R-24	M5-1L-24	M5-1R-24	M6-3-24		

R11-2-4B
TYPE III BARRICADE

**Jobs
Henderson
& ASSOCIATES**
Breaking Ground | Breaking Boundaries

Tel: 740.344.5451
Fax: 740.344.5746
59 Grant Street
Newark, Ohio 43055
www.jobshenderson.com

DATE: _____
PLAN ISSUE/REVISION: _____
NO. _____

DRAWN: _____
CHECKED: _____
DATE: XX-XX-XX

ZMCPA EASTPOINTE RR EXTENSION

JOB NUMBER: **Z10-07**

MAINTENANCE OF TRAFFIC

2/25/2012 7:57 PM m:\eastpointe\1130-01\hobartson\dwg\sheet\lancpa rr siding\110-07_bpf_maid.dwg jhmc