



10/3/2012 8:37 AM c:\users\johnd\appdata\local\temp\110-07_001_rail_siding_005_profile.dwg jhones

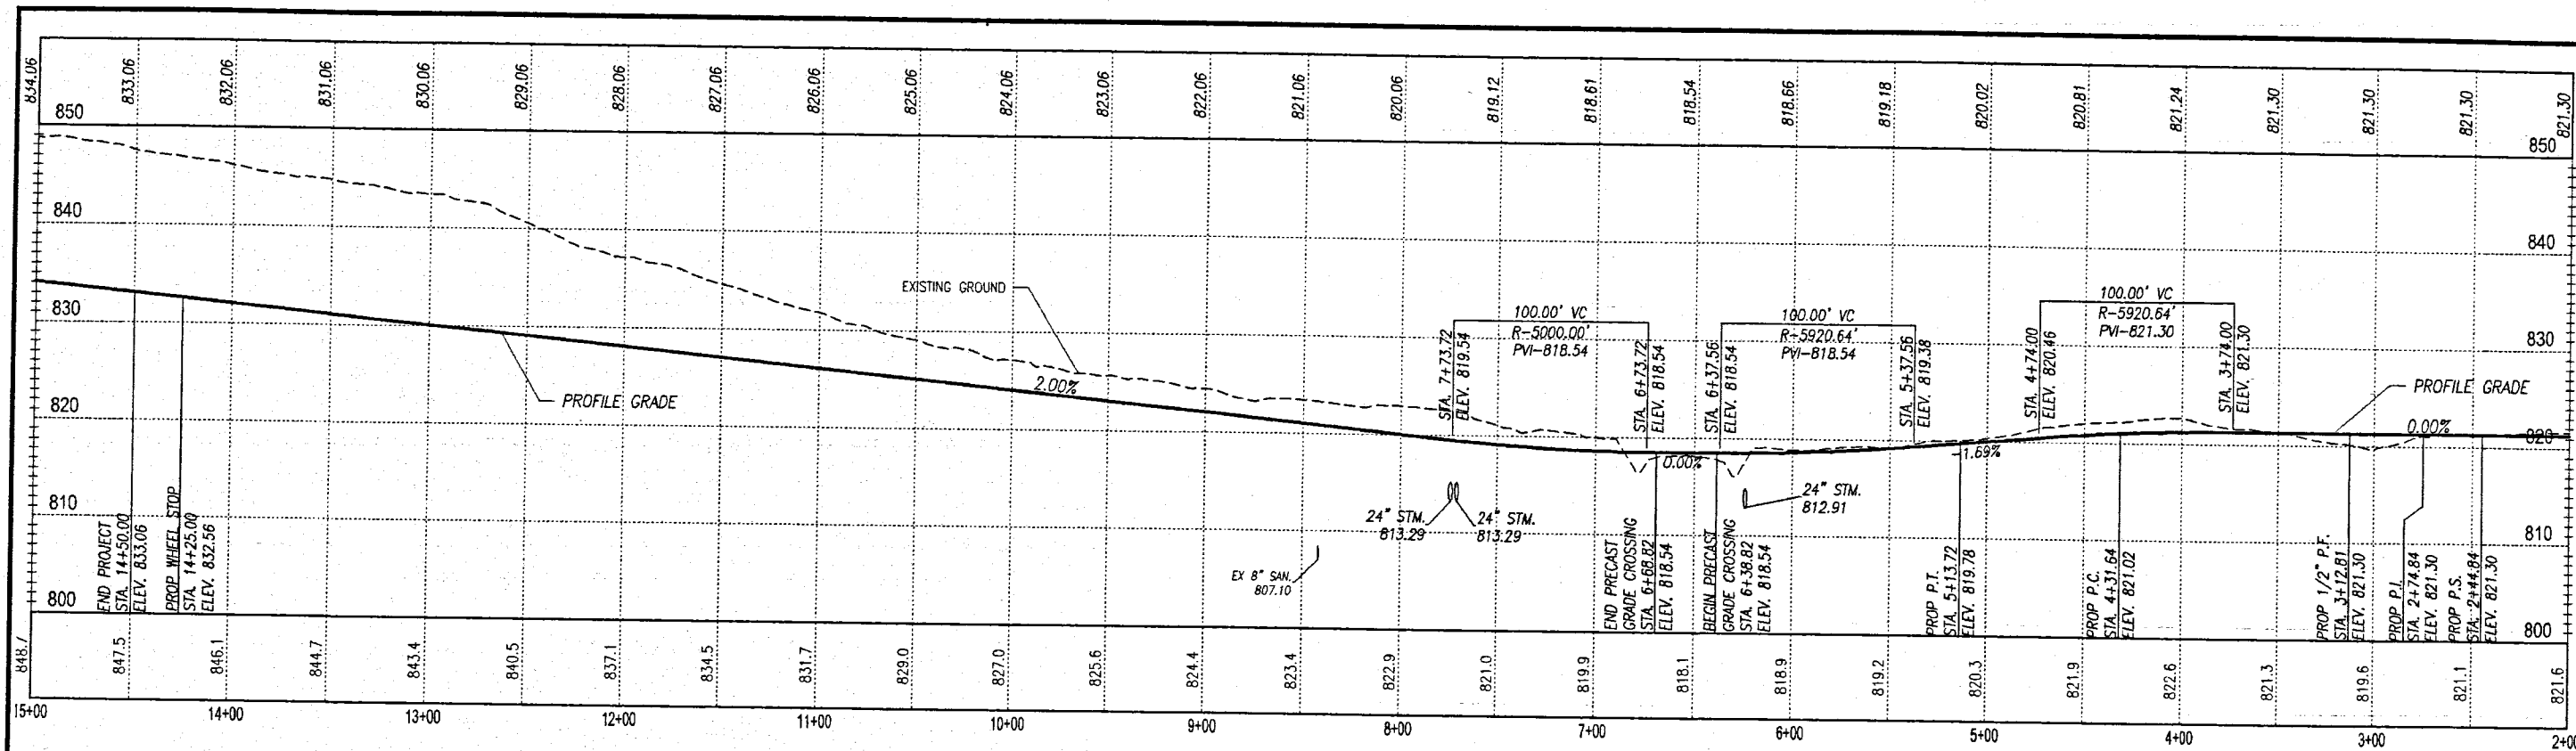


PROFILE VIEW
SCALE- H:1"=50' V:1"=10'

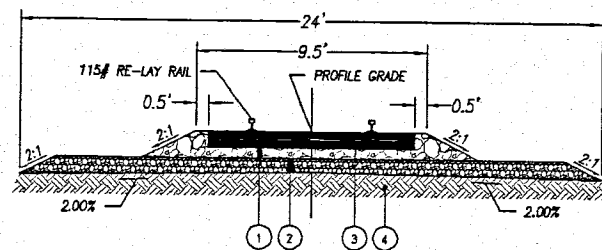

R1 PROPOSED RAIL SECTION
Not to Scale

- 1 8" BALLAST
- 2 6" SUB-BALLAST
- 3 WOOD TIE
- 4 Item 204 - Subgrade Compaction

NOTE: REFERENCE SPECIFICATIONS FOR MATERIAL REQUIREMENTS

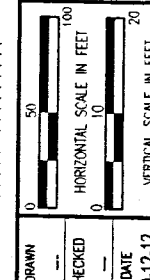

NO.	PLAN	ISSUE/REVISION	DATE	DRAWN	CHECKED	DATE
						10-12-12

Tel: 710.344.5451
Fax: 740.344.5746
59 Grant Street
Newark, Ohio 43055
www.johndhenderson.com



ZMCPA EASTPOINTE RR EXTENSION
PROFILE & DETAILS

JOB NUMBER:
Z10-07