


PLAN
 DRAWING NO. 3128.25
 DATE: _____
 CHECKED BY: _____
 DESIGNED BY: _____

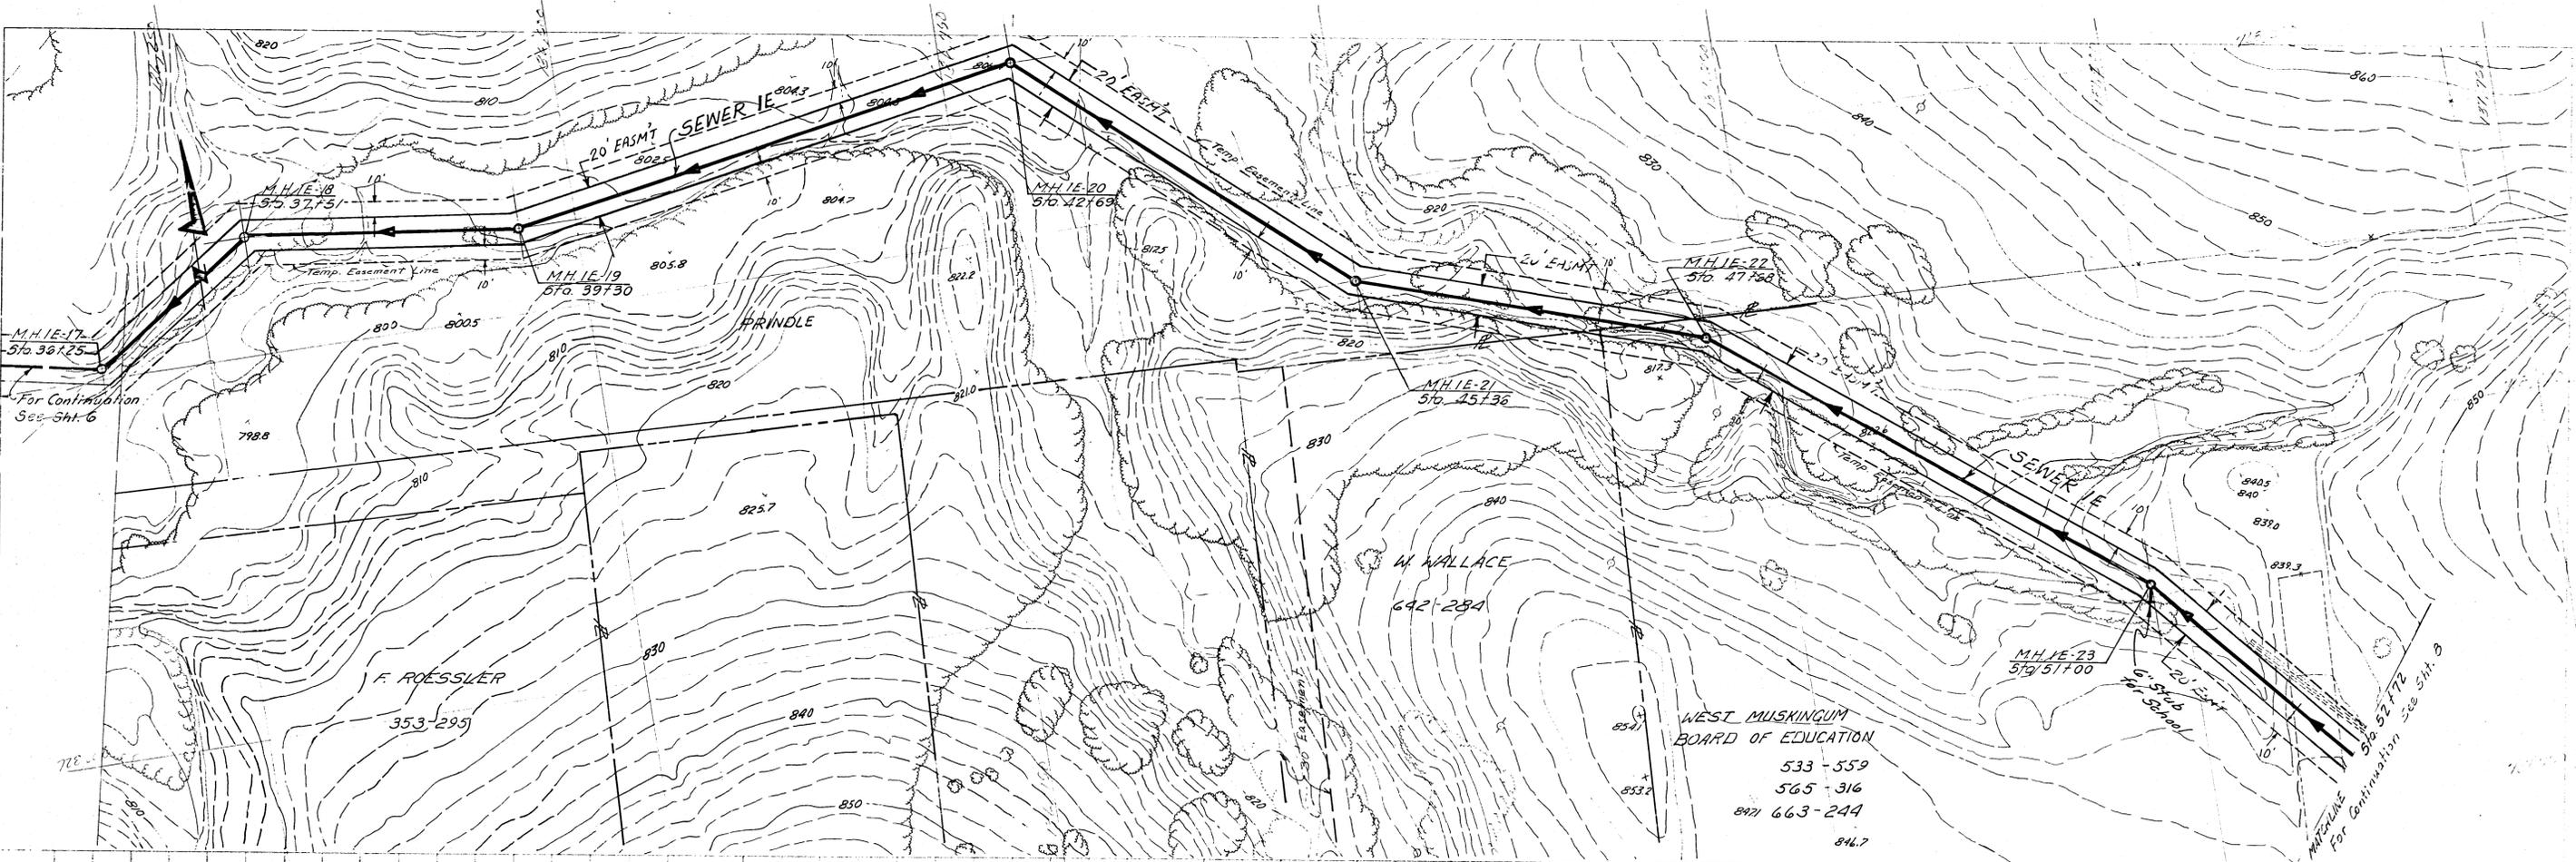

PROFILE
 DRAWING NO. 3128.25
 DATE: _____
 CHECKED BY: _____
 DESIGNED BY: _____

