


NOTE: 369  
 CONNECT TO EXISTING  
 SFT. INFLUENT AFTER  
 LINE "E-30" HAS BEEN  
 TESTED & ACCEPTED

Revisions	

Designed by:	Date:	Checked by:	Date:
Drawn by:	Date:	Approved by:	Date:
W.H.U.	9-82	U.L.R.	9-82

**PLAN - Lines "E-30", "E-37", "F-10", "F-1", "F-2", "F-3", "F-4", "F-5", "F-6", "F-8" & "F-9"**

**Maysville Area Wastewater Project**  
 CONTRACT DIVISION C

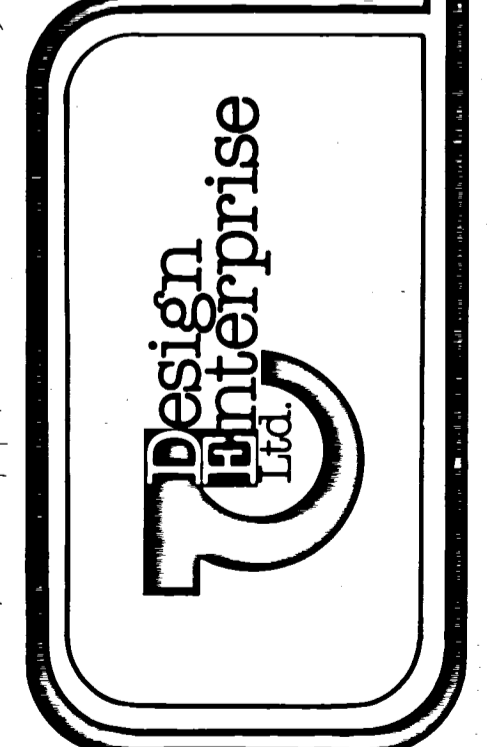

Scale	1" = 50'
Sheet	21 of 59