

Revisions	


Designed by:	Date:	Checked by:	Date:
S.W.	9-82	J.L.R.	9-3-82
Drawn by:	Date:	Approved by:	Date:
D.B.	9-82	J.L.R.	9-3-82

PROFILE - Lines "E-11," "E-12," "E-13," "E-14"

Maysville III Area Wastewater Project

MUSKINGUM COUNTY, OHIO

CONTRACT DIVISION C

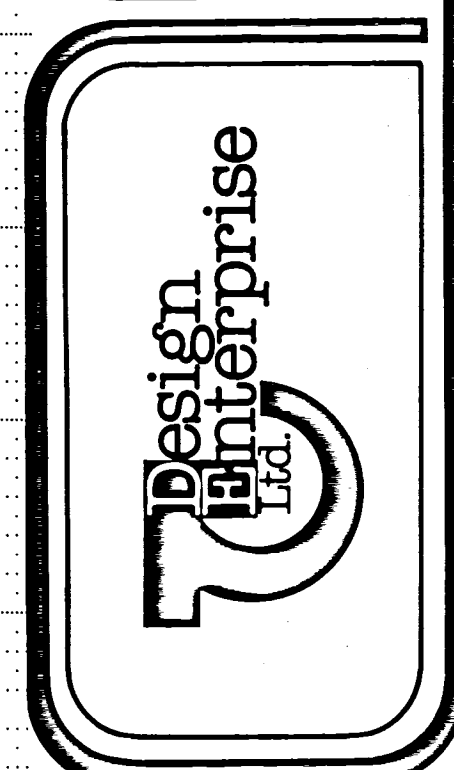

Scale
HORIZ. 1" = 50'
VERT. 1" = 5'
Sheet
27 of 59

BRUNING 44-131 55293