


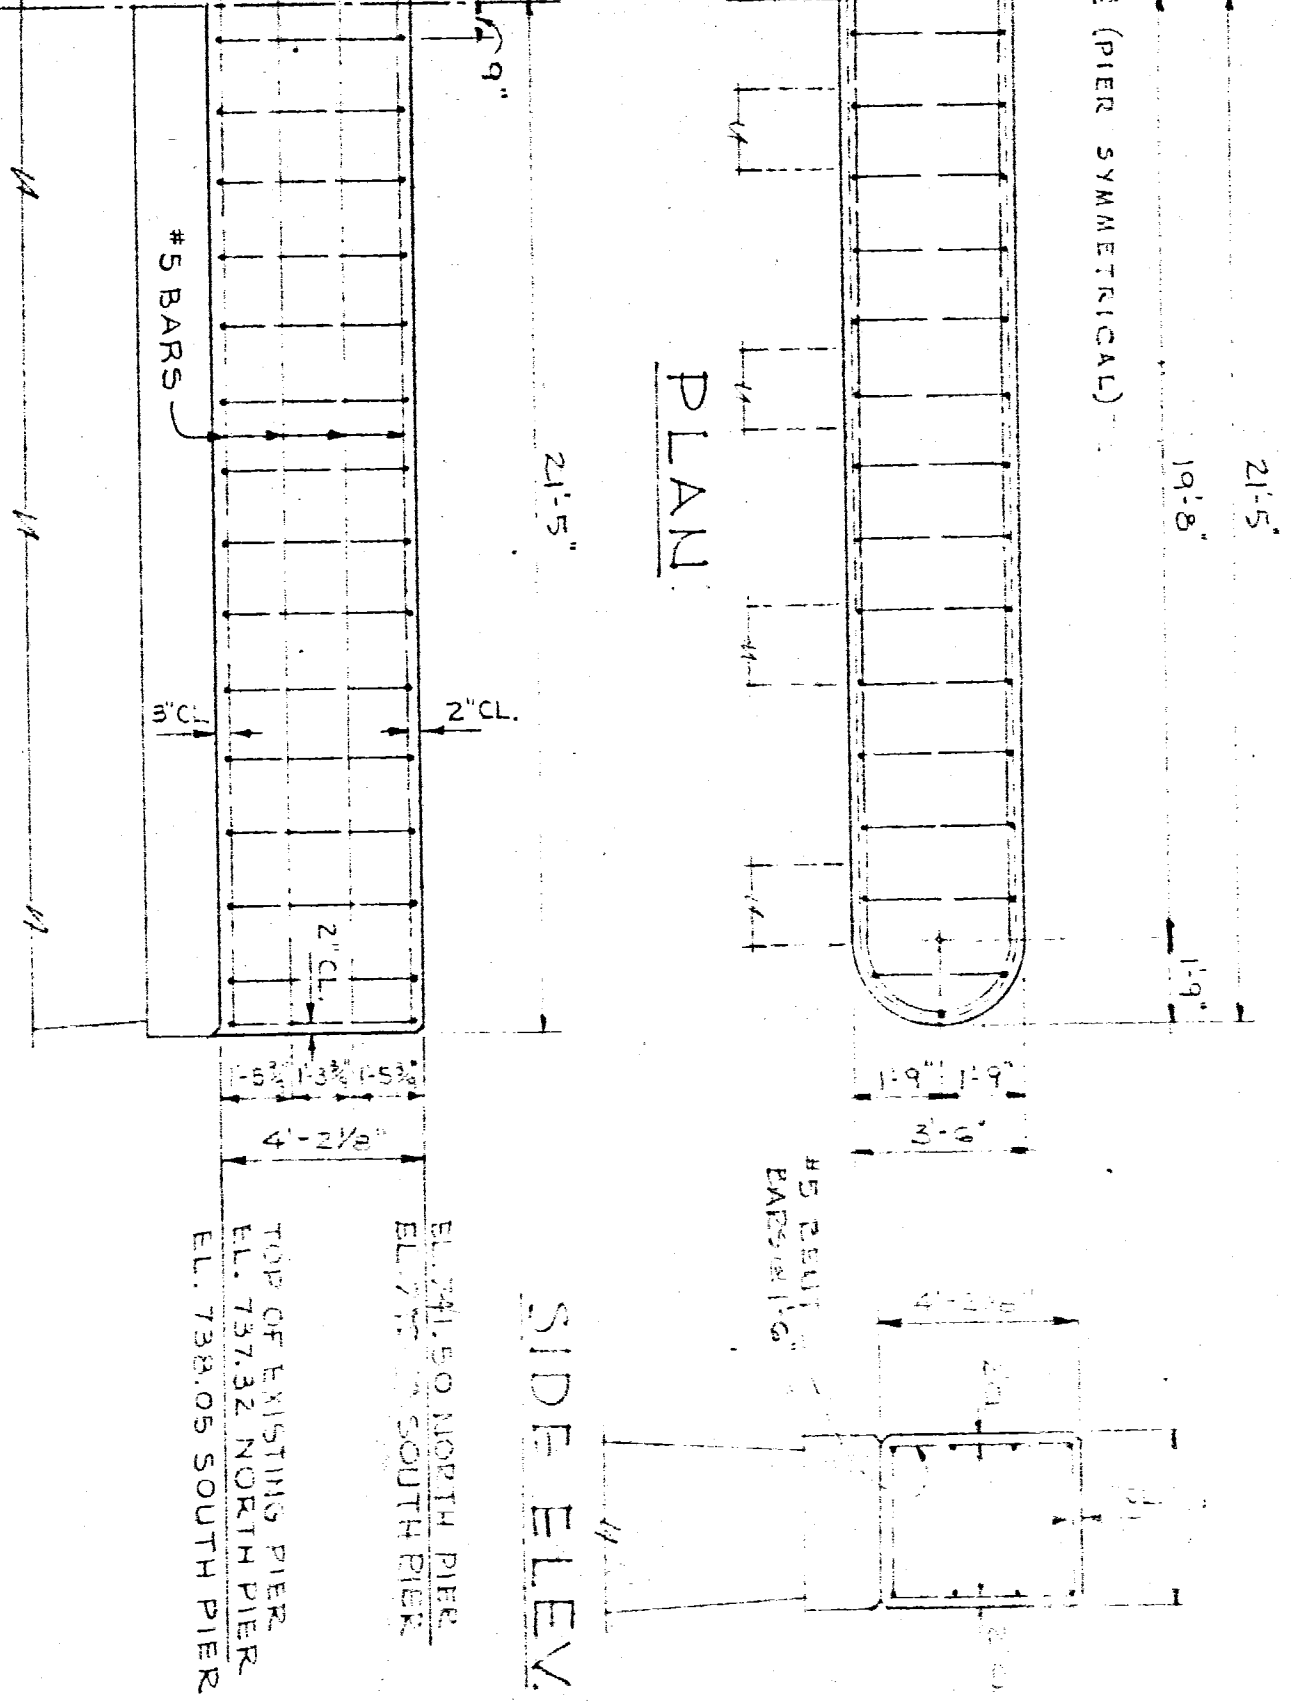


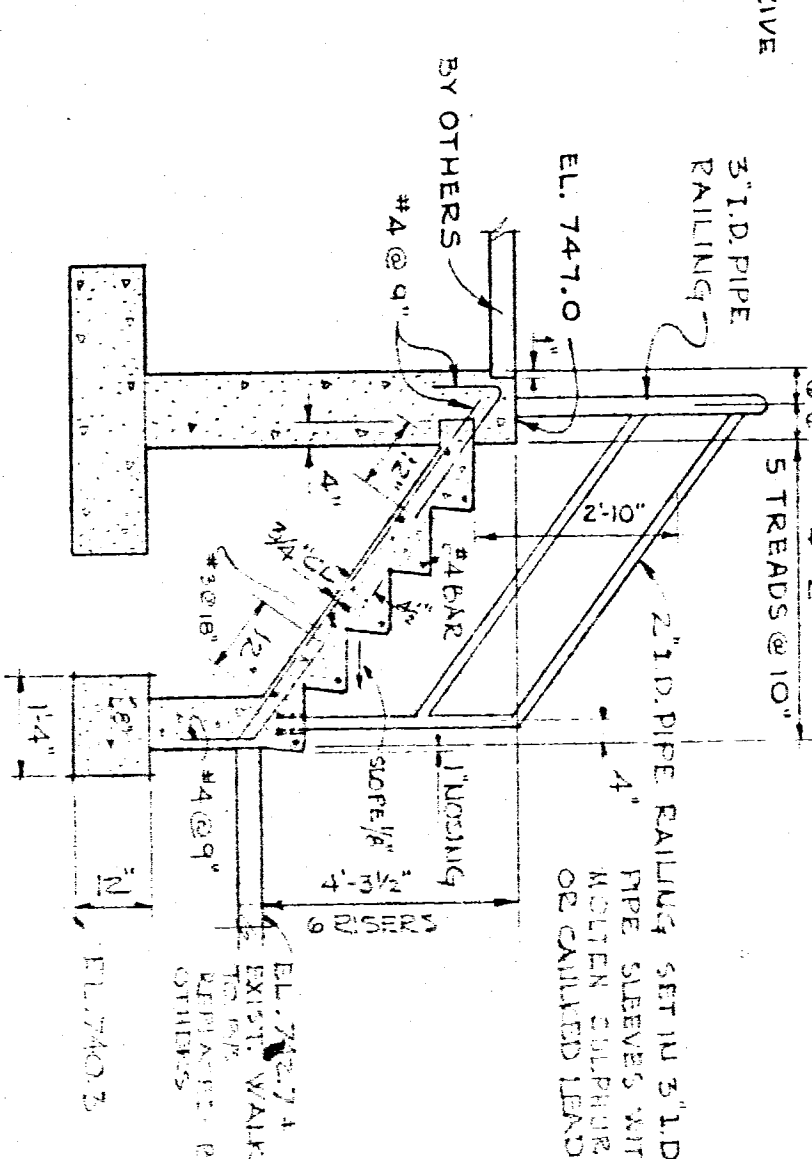

DETAILS OF PIERS

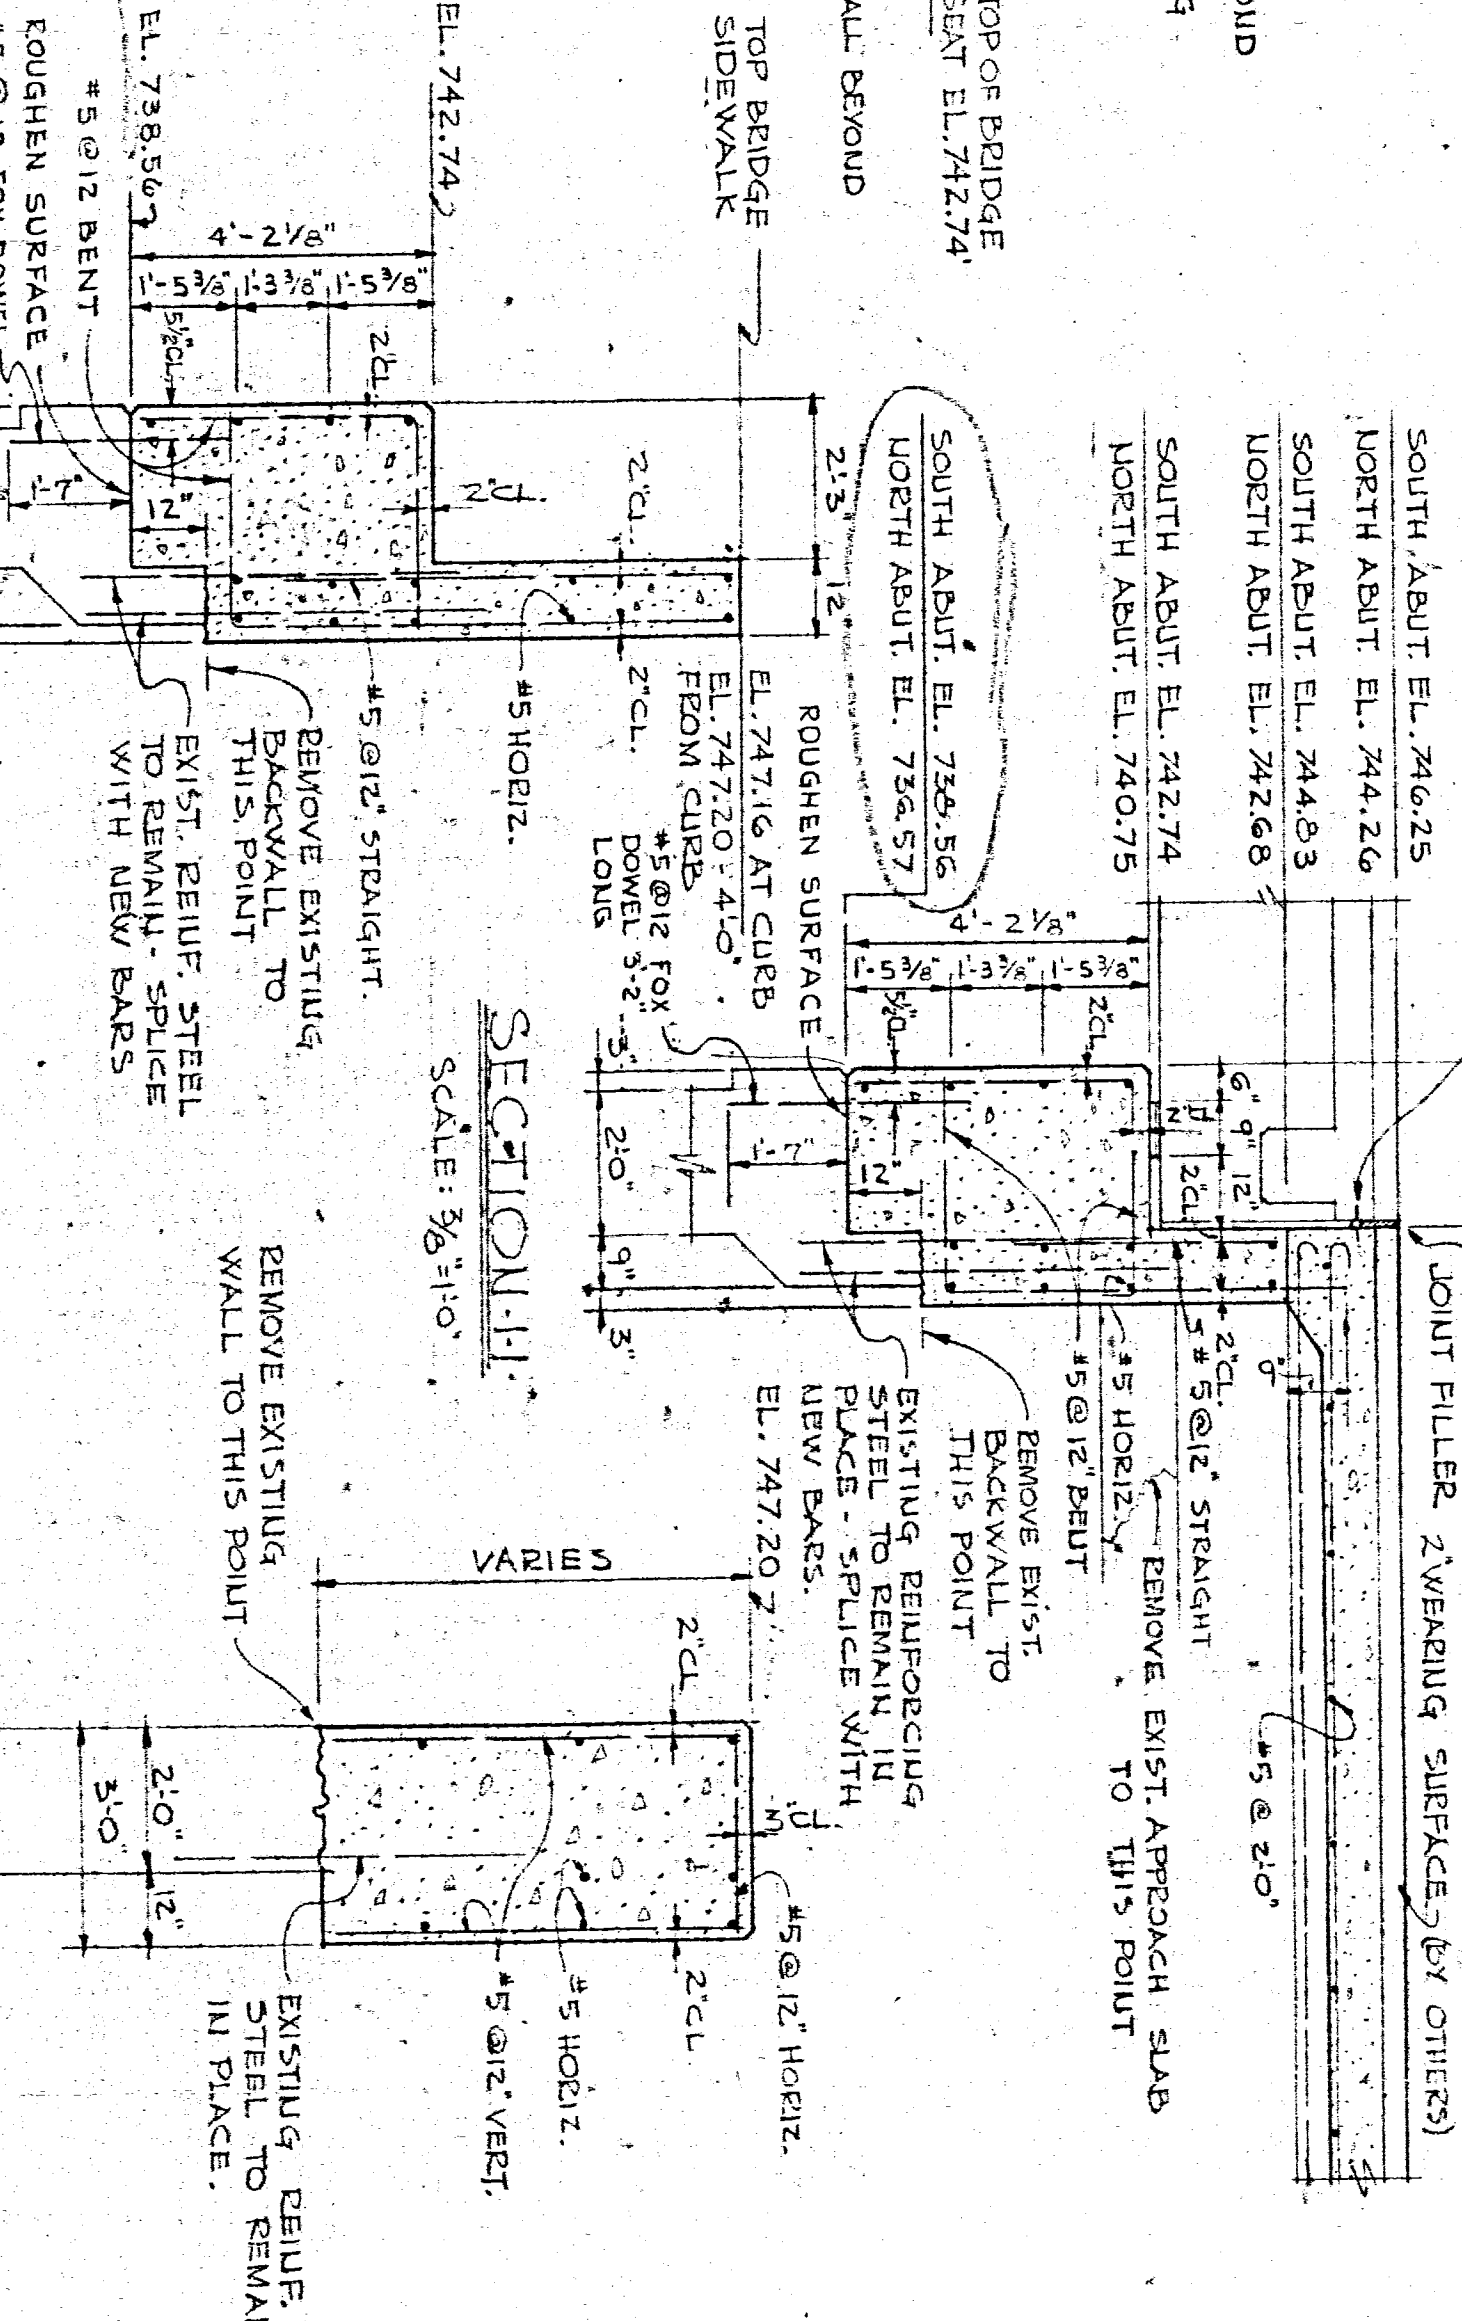

SECTION 55

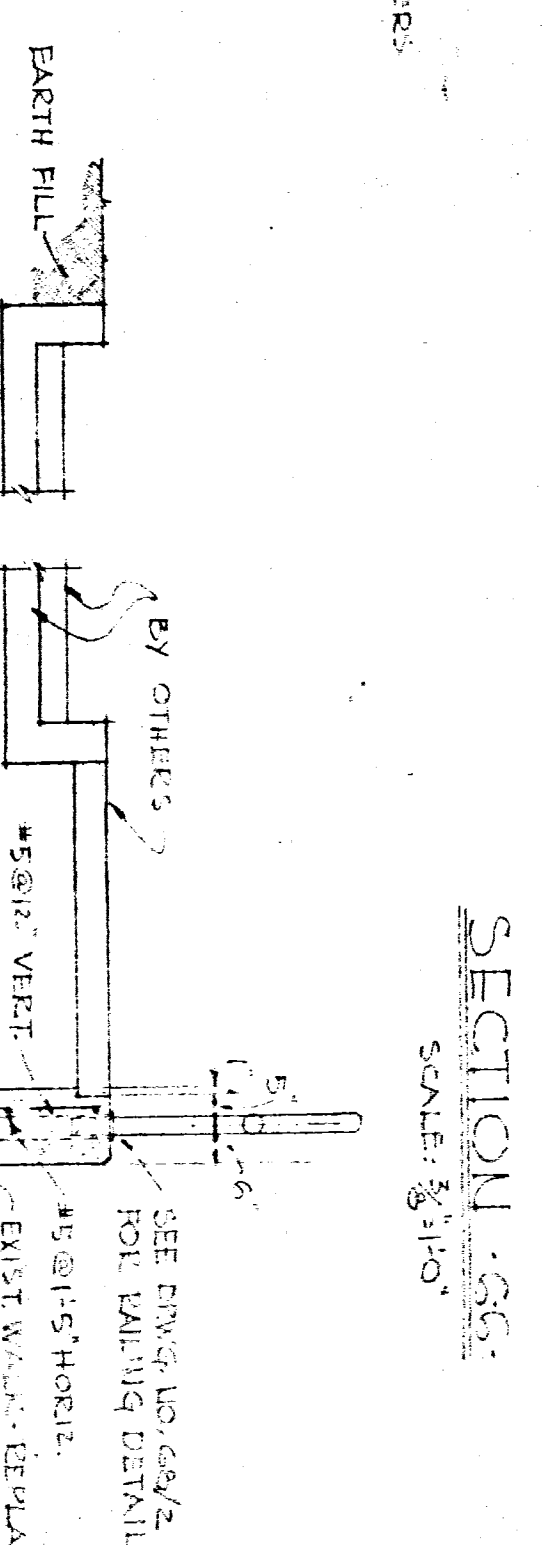

SECTION 55

1. SEE "GENERAL NOTES" & "DESIGN DATA" COVERING REINFORCED CONCRETE ON DWG. NO. 51/4.
2. EXISTING CONCRETE SURFACES SHALL BE CHIPPED, BROKEN UP, AND OBTAINED PRIOR TO PLACING CONCRETE.

CORPS OF ENGINEERS U. S. ARMY OFFICE OF THE DISTRICT ENGINEER HUNTINGTON, W. VA.	
DRAWN BY: J.A.C. TRACED BY: K.W.T. JAB CHECKED BY: J.C. D.C.J. SUBMITTED BY:	APPROVED BY: <i>J. A. Brown</i> SPECIAL AGENT IN CHARGE
MOXAHALLA CREEK LOCAL PROTECTION PROJECT ROSVILLE, OHIO TREATMENT AT HIGHWAY BRIDGES MAIN STREET BRIDGE - DETAILS	
APPROVED BY: <i>James E. Booth</i> COL. & DISTRICT ENGINEER	DATE: MARCH 1939
SCALE AS NOTED	SHEET NO.