




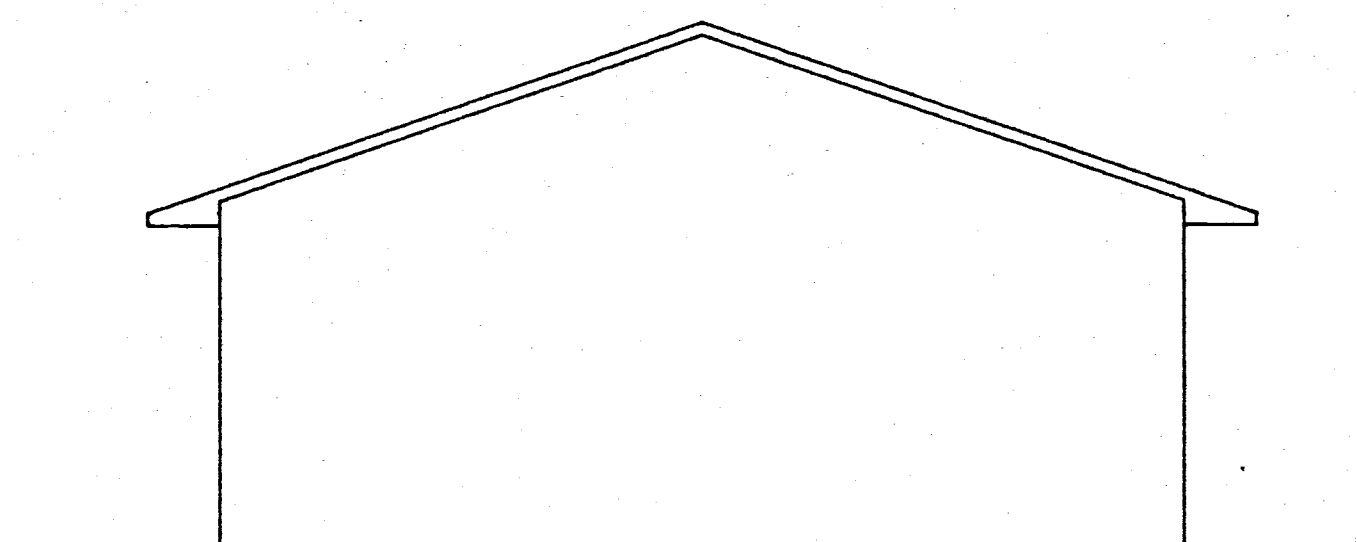

RIGHT SIDE ELEVATION

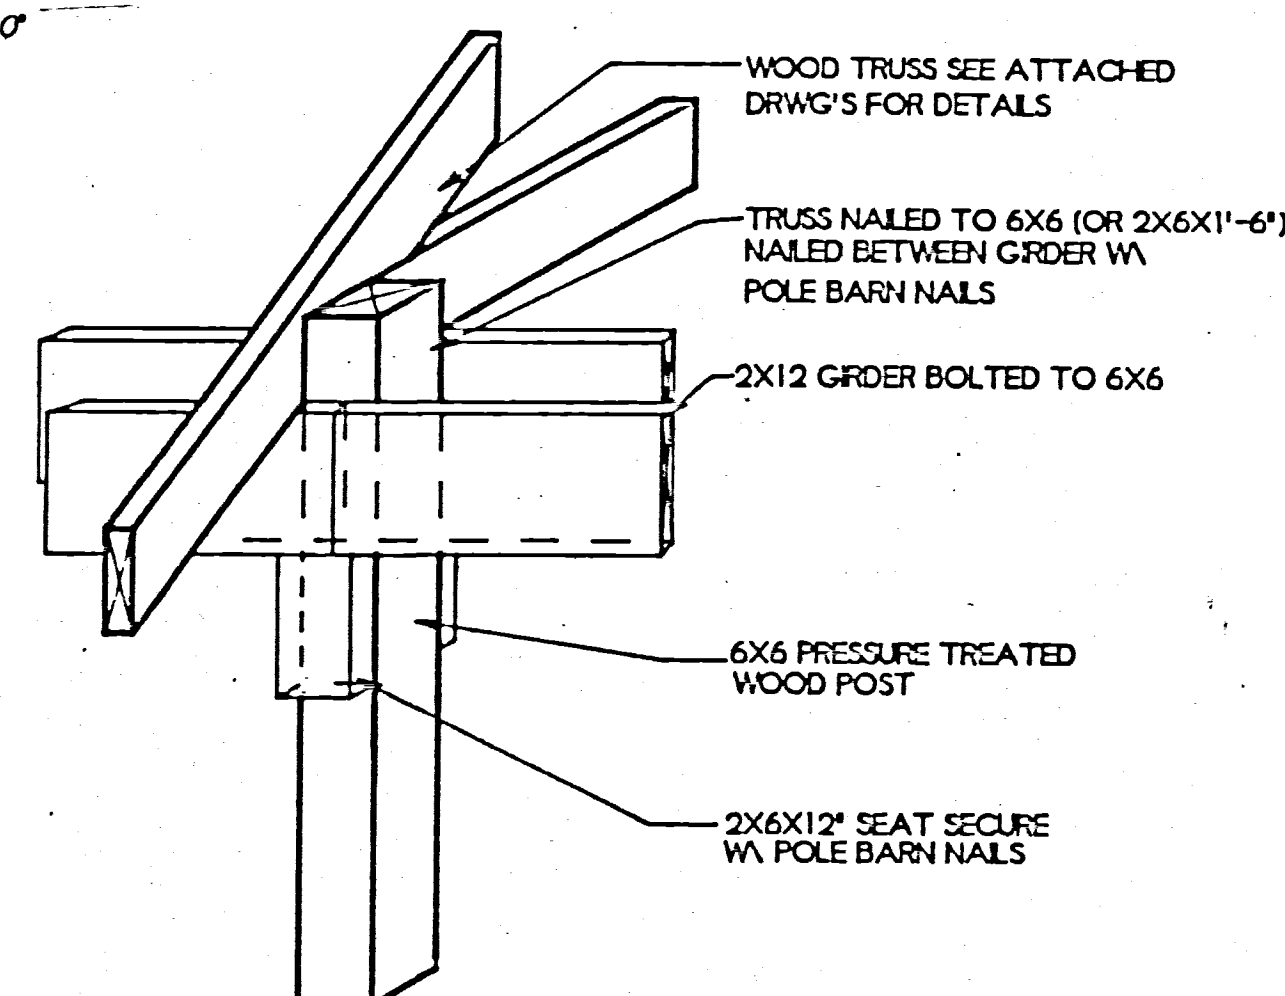

### BACK ELEVATION

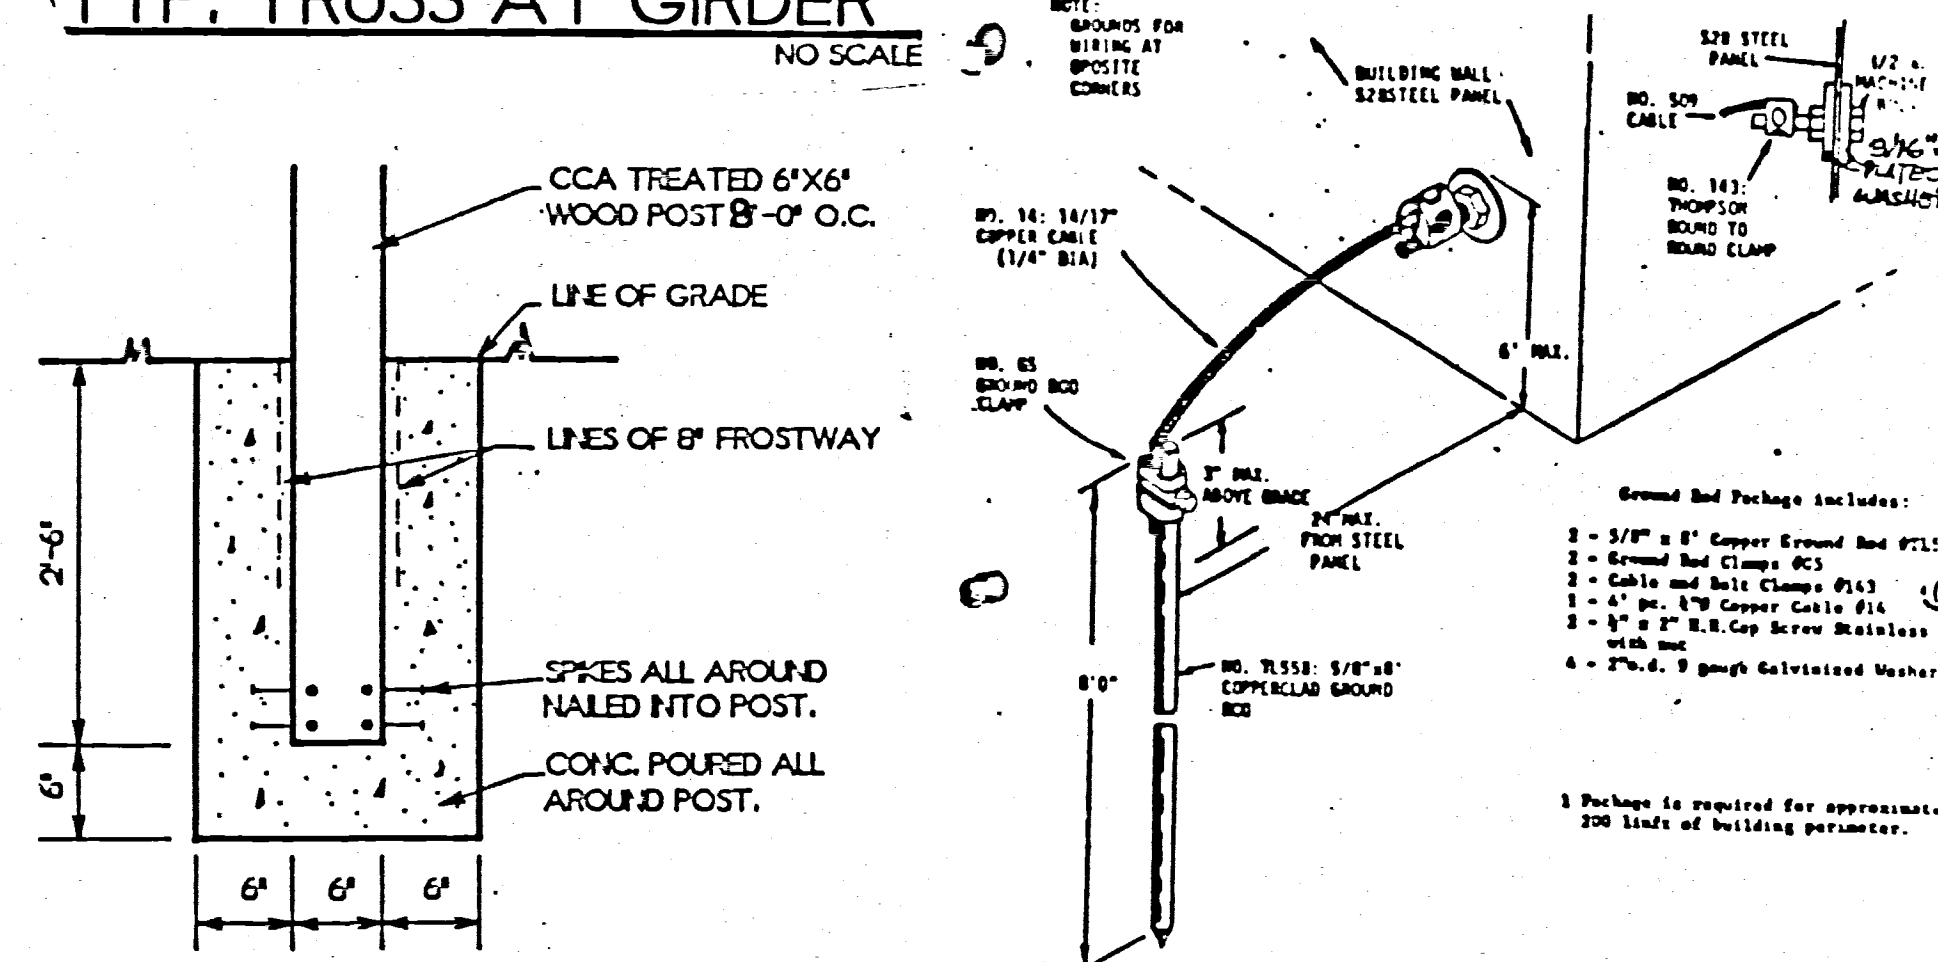

TYP. FOOT'G DETAIL



LEFT SIDE ELEVATION

NEW POLE BARN GARAGE  
MUSKINGUM COUNTY SHERIFF'S DEPT.  
ZANESVILLE, OHIO 43701

**RESIDENTIAL DRAFTING SERVICE**  
CUSTOM DESIGNED HOUSE PLANS, ADDITION, KITCHEN  
BATH PLANS, AND COMPUTER DRAFTING SERVICE

ZANESVILLE, OHIO 43701

614-455-2634

DATE: 6/10/63

SECT 4

2 OF 2