

DESIGN DESIGNATION

Current A.D.T. (1979) 12,353
1999 A.D.T. 17,294
1999 D.H.V. 2,594
D (Directional Distribution) Equal
T (Percent B+C Trucks) 0.4%
V (Design Speed) 35 M.P.H.

STATE OF OHIO
DEPARTMENT OF TRANSPORTATIONTAYLOR STREET
CITY OF ZANESVILLE
MUSKINGUM COUNTY

MUS-CITY OF ZANESVILLE TAYLOR STREET	OHIO FHWA REGION 5
M-3G03 (I)	FEDERAL PROJECT

M-3G03 (I)

CONVENTIONAL SIGNS


Center Line 32 33
Trees, Stumps (to be removed)
Utility Poles: Telephone, Power, Light
Existing Right of Way
Property Line
Corporation Line
Proposed Right of Way R/W
Construction Limits

INDEX OF SHEETS

Title Sheet 1
Schematic Plan 2
Pavement Marking & Signing 2-A
Typical Sections 3
Typical Details 4
General Notes 2-A, 5 & 6
Water Works 6
General summary 7-5
Calculations 8-9
Plan and profile 10-14
Cross sections 15-28
Approach details 29-31
Curb ramps 32
Storm sewer details 33-36
Right of way plans 37-41

LINE DATA

BEGIN PROJECT STA. 25+69.00
END PROJECT STA. 40+20.00
NET LENGTH OF PROJECT 1,451.00 LIN. FT. or 0.274 MILE
BEGIN WORK STA. 24+08.0
END WORK STA. 42+06.5
NET LENGTH OF WORK 1,798.5 LIN. FT. or 0.340 MILE

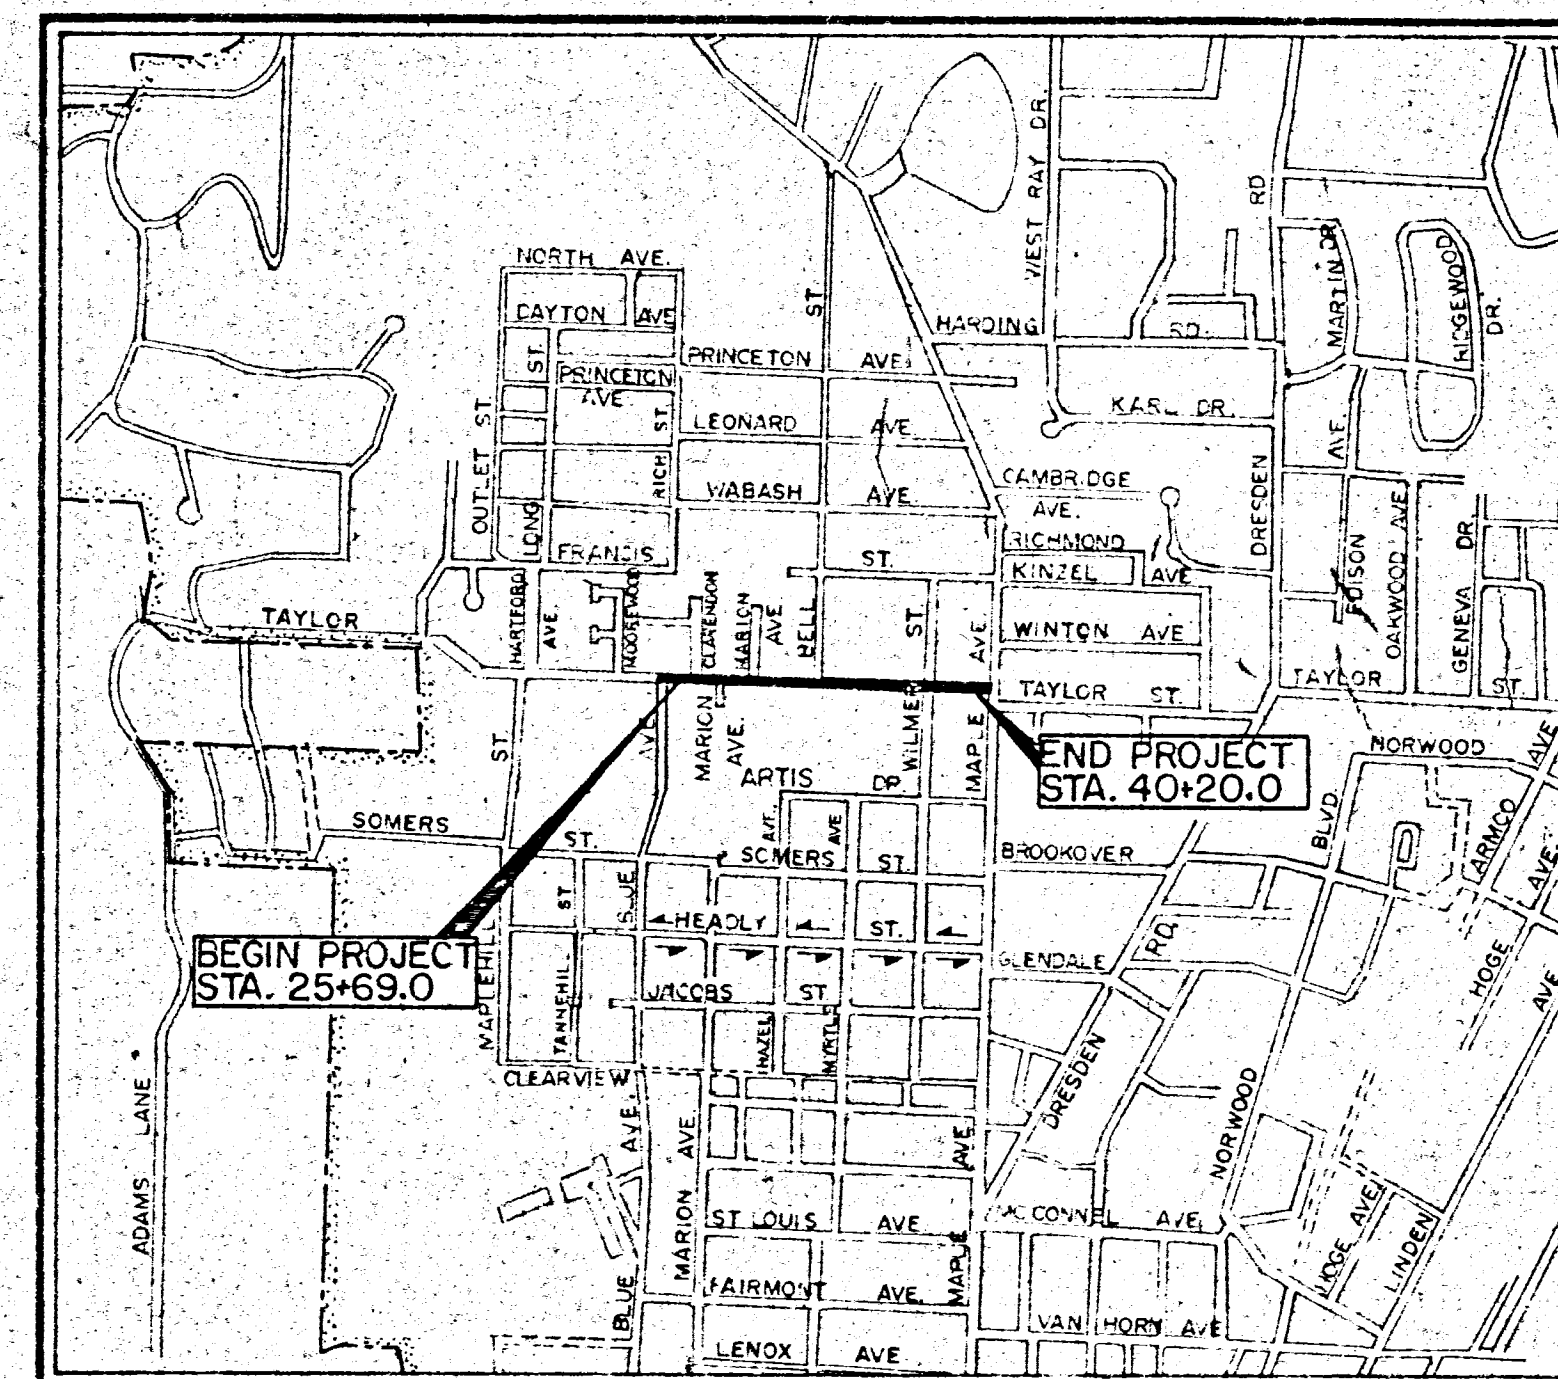

LOCATION MAP

SCALE IN FEET
0 1000 2000 3000 4000

Portion to be improved
Other Streets
Detour

SCALES
IN FEET

Plan
Profile: Horizontal Vertical
Cross Section: Horizontal Vertical

SUPPLEMENTAL SPECIFICATIONS	
814	1-1-69
1001	1-3-77
857	12-19-78
847	4-3-76

SUPPLEMENTAL PRINTS OF STANDARD CONSTRUCTION DRAWINGS

BP-5	8-11-75	CB-2-2-A & B	6-1-65	TC-41.20	4-1-77
BP-6	6-1-65	CB-3	1-1-76	TC-42.20	4-1-77
BP-7	12-6-76	CB-3A	1-1-76	TC-71.10	12-1-75
BP-12	8-11-75	CB-5	9-1-69		
L-1	6-1-73	CB-6	6-1-65		
MC-2	6-1-65	CB-7	6-1-65		
MC-3	6-1-73	HW-4	1-1-70		
MC-4	7-26-76	MH-1	6-12-75		
		MH-5	6-12-75		

Plan Prepared By:
DISTRICT No. 5
OHIO DEPARTMENT OF
TRANSPORTATION

Project: MUS-CITY OF ZANESVILLE - TAYLOR ST.
Date of Letting 19 Contract No.

LD0300 Rev. 11-21-73

1979 SPECIFICATIONS

The standard specifications of the State of Ohio, Department of Transportation, including changes and supplemental specifications listed in the proposal shall govern this improvement.

I hereby approve these plans and declare that the making of this improvement will require the closing of the street to traffic and that detours will be provided by the City of Zanesville as indicated on the plans.

Approved
Date Director of Public Works, Zanesville

Approved
Date District Deputy Director of Transportation

Approved
Date Engineer, Bureau of Bridges and Structural Design

Approved
Date Chief Engineer, Planning and Design

Approved
Date Director, Department of Transportation

DEPARTMENT OF TRANSPORTATION
FEDERAL HIGHWAY ADMINISTRATION

APPROVED:

Taylor St.

DIVISION ADMINISTRATOR

DATE