
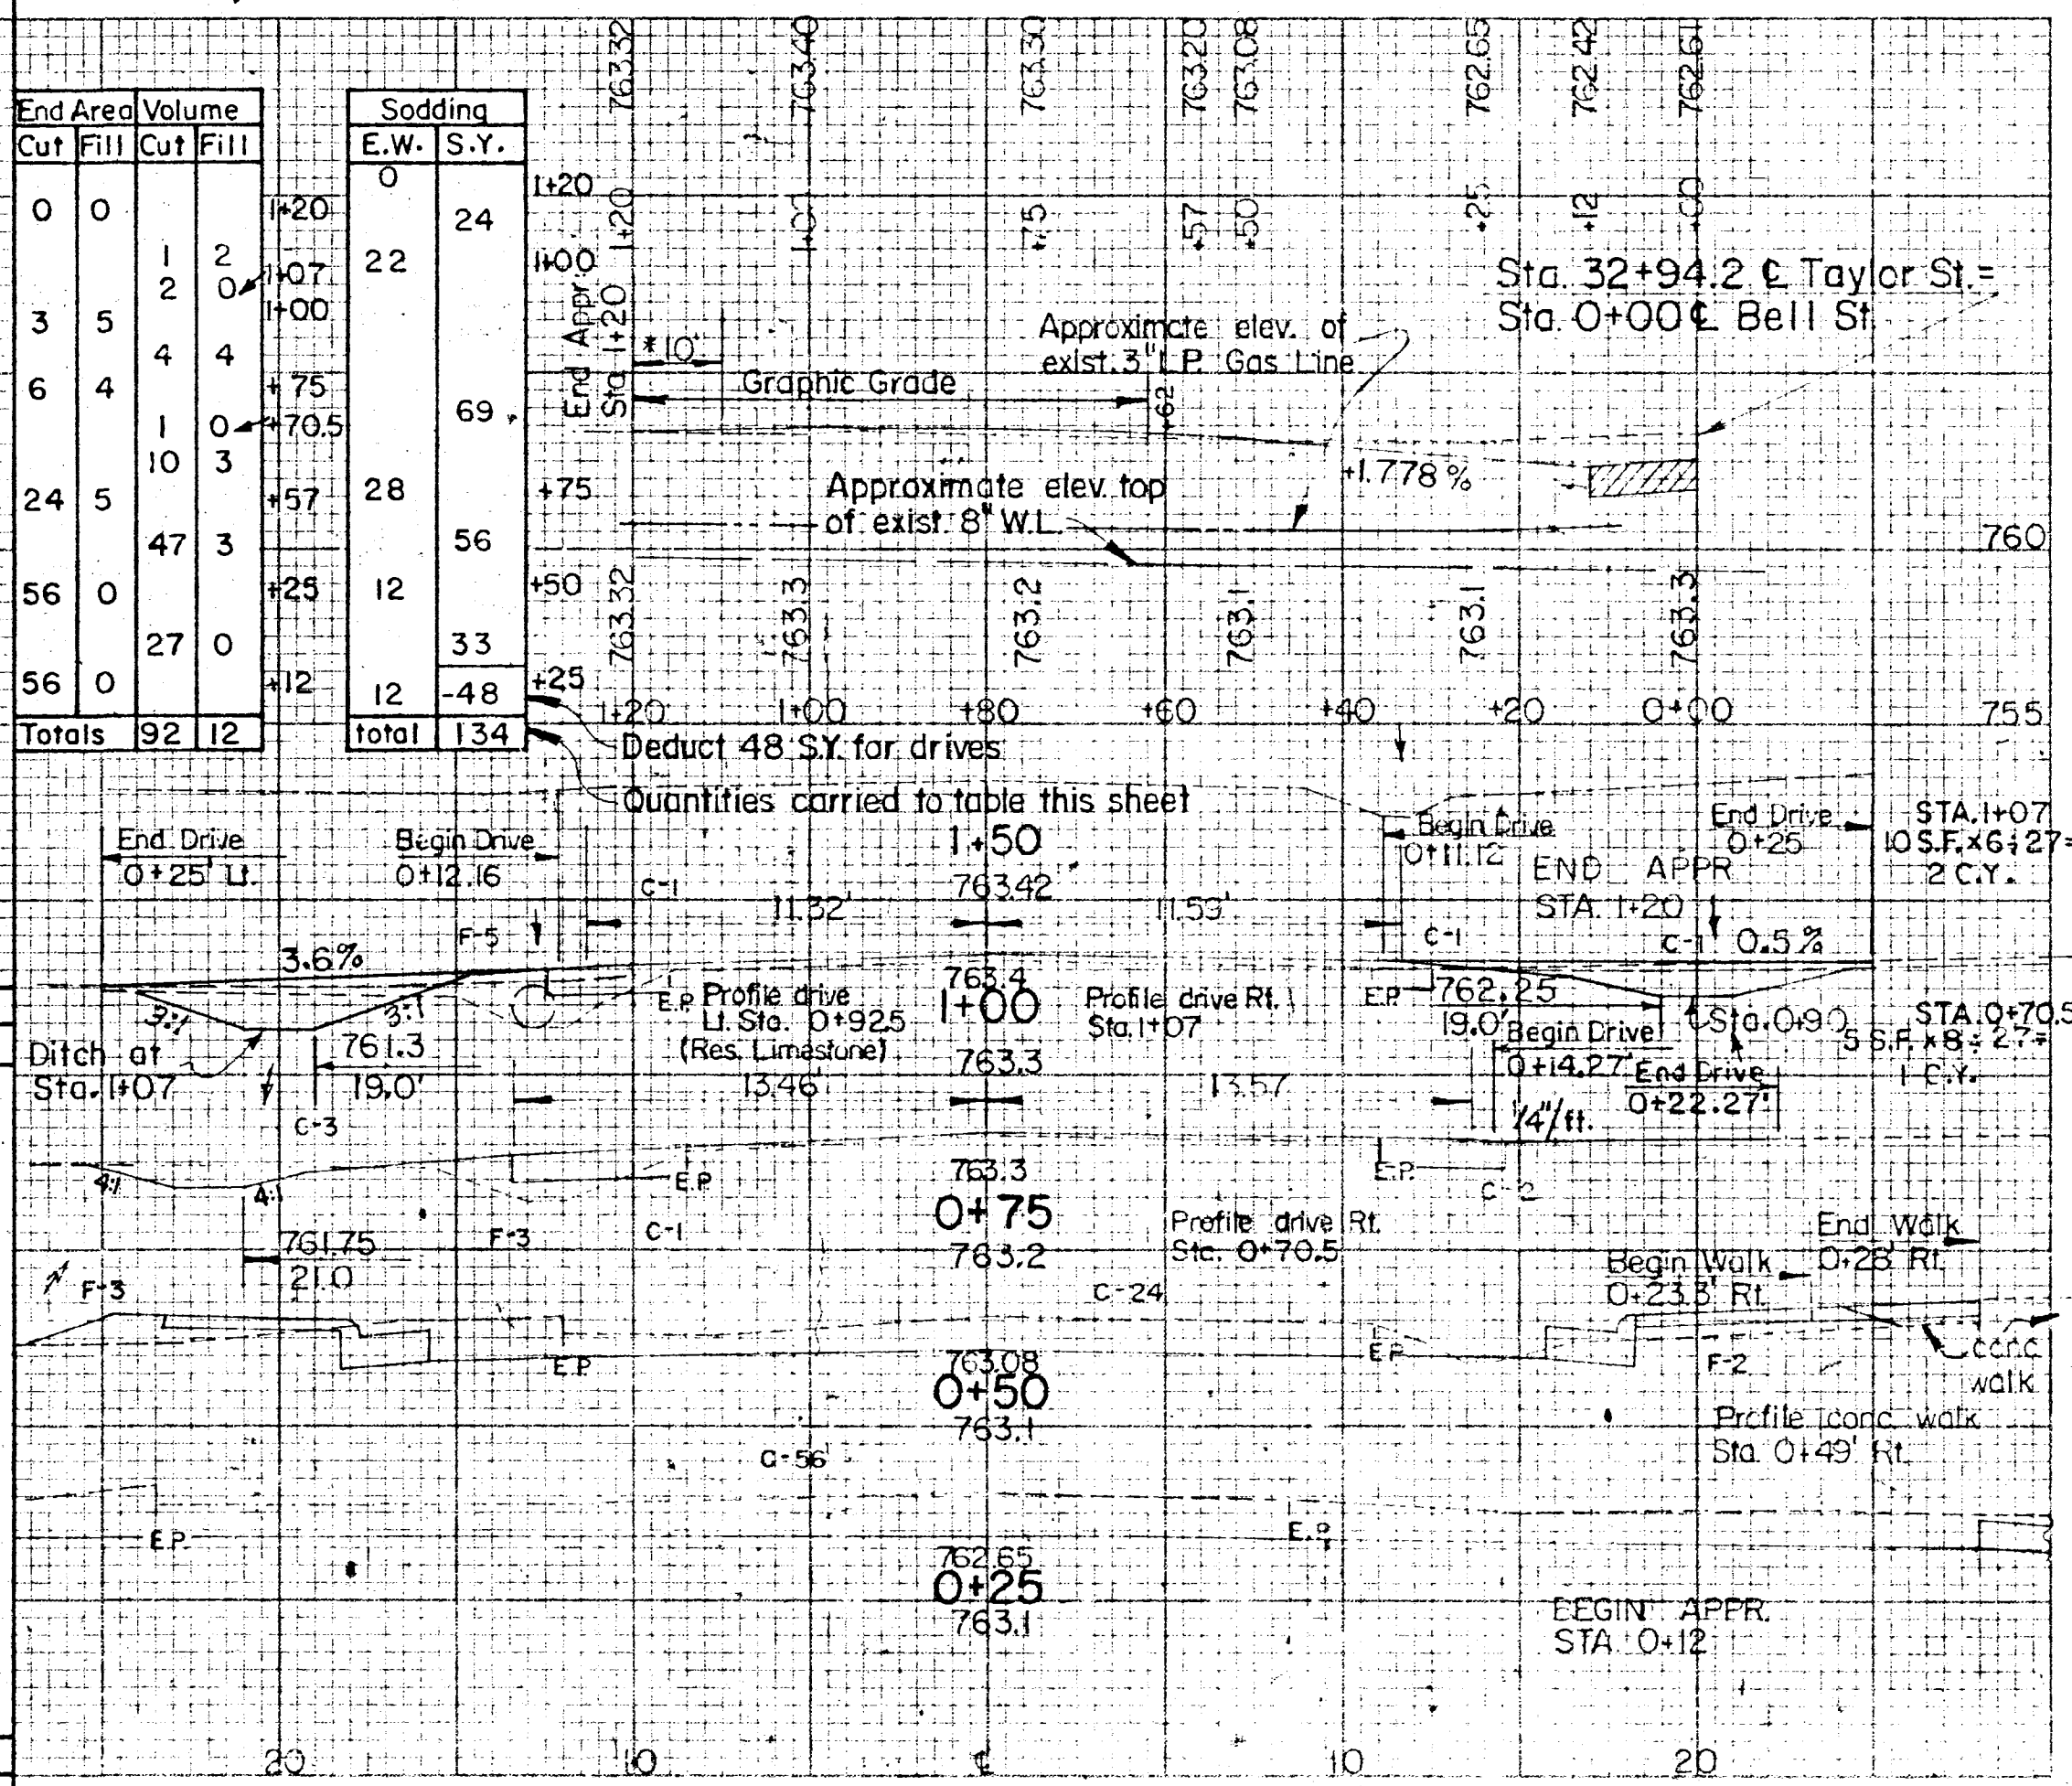
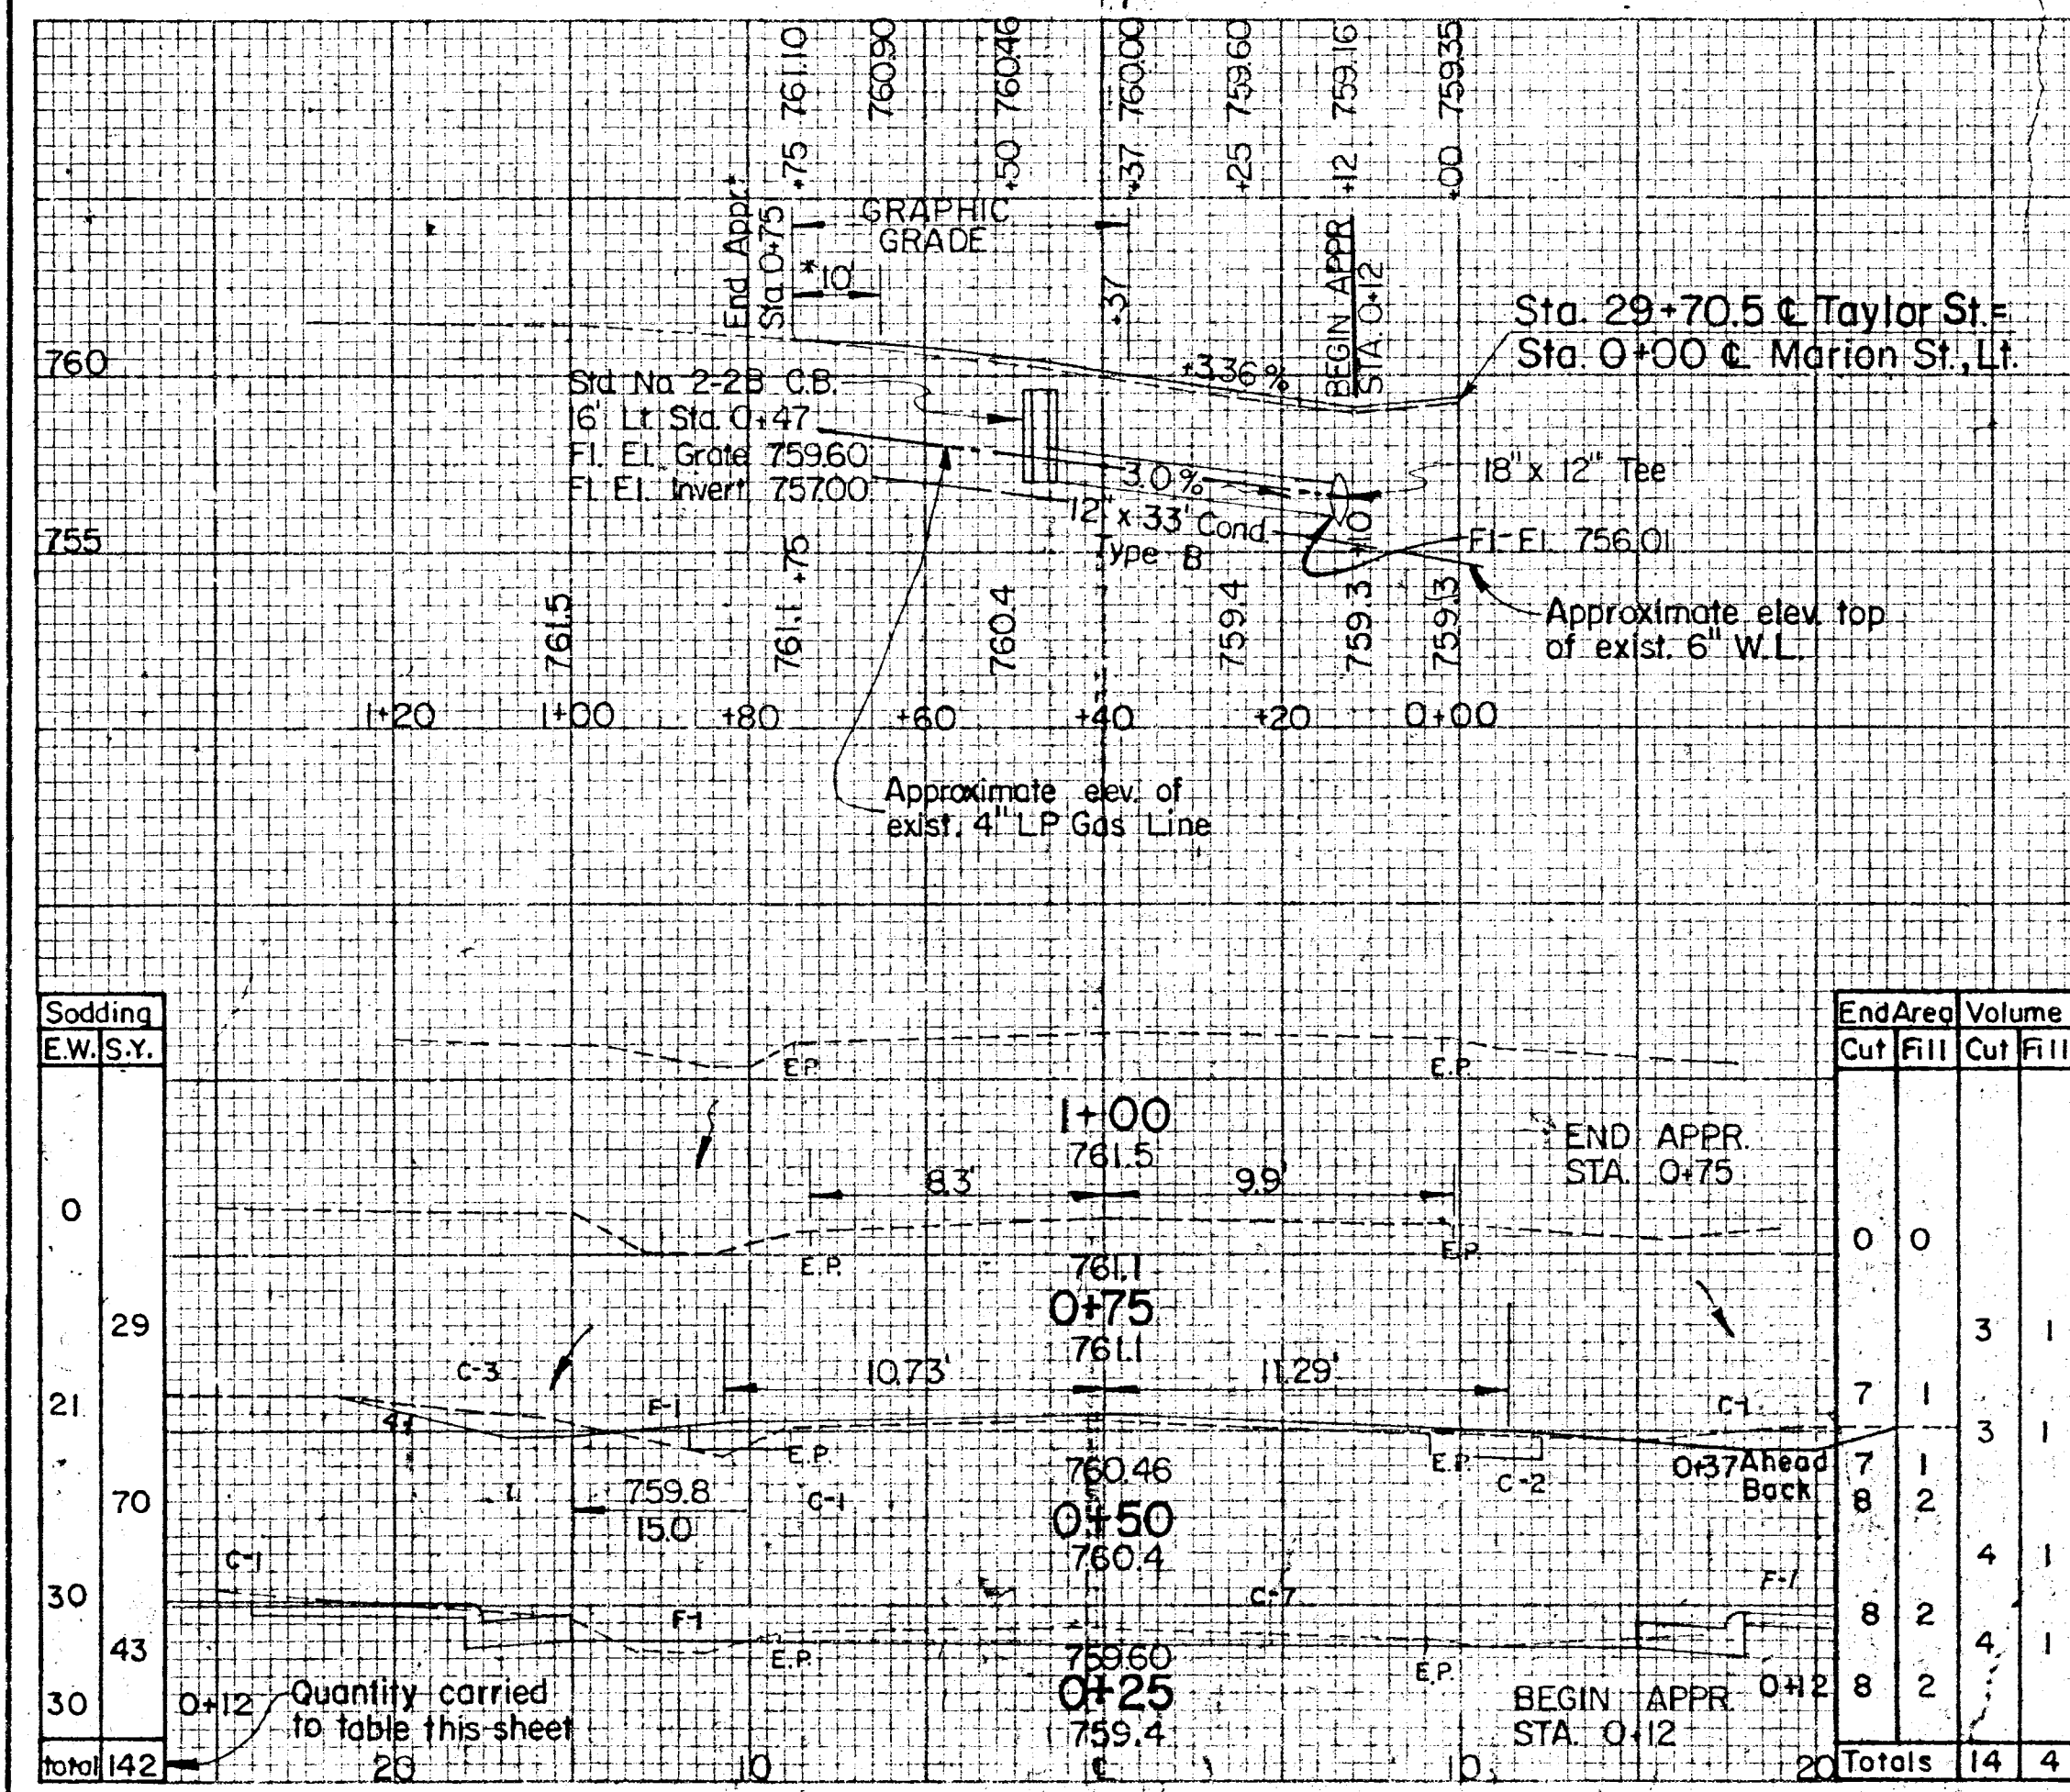


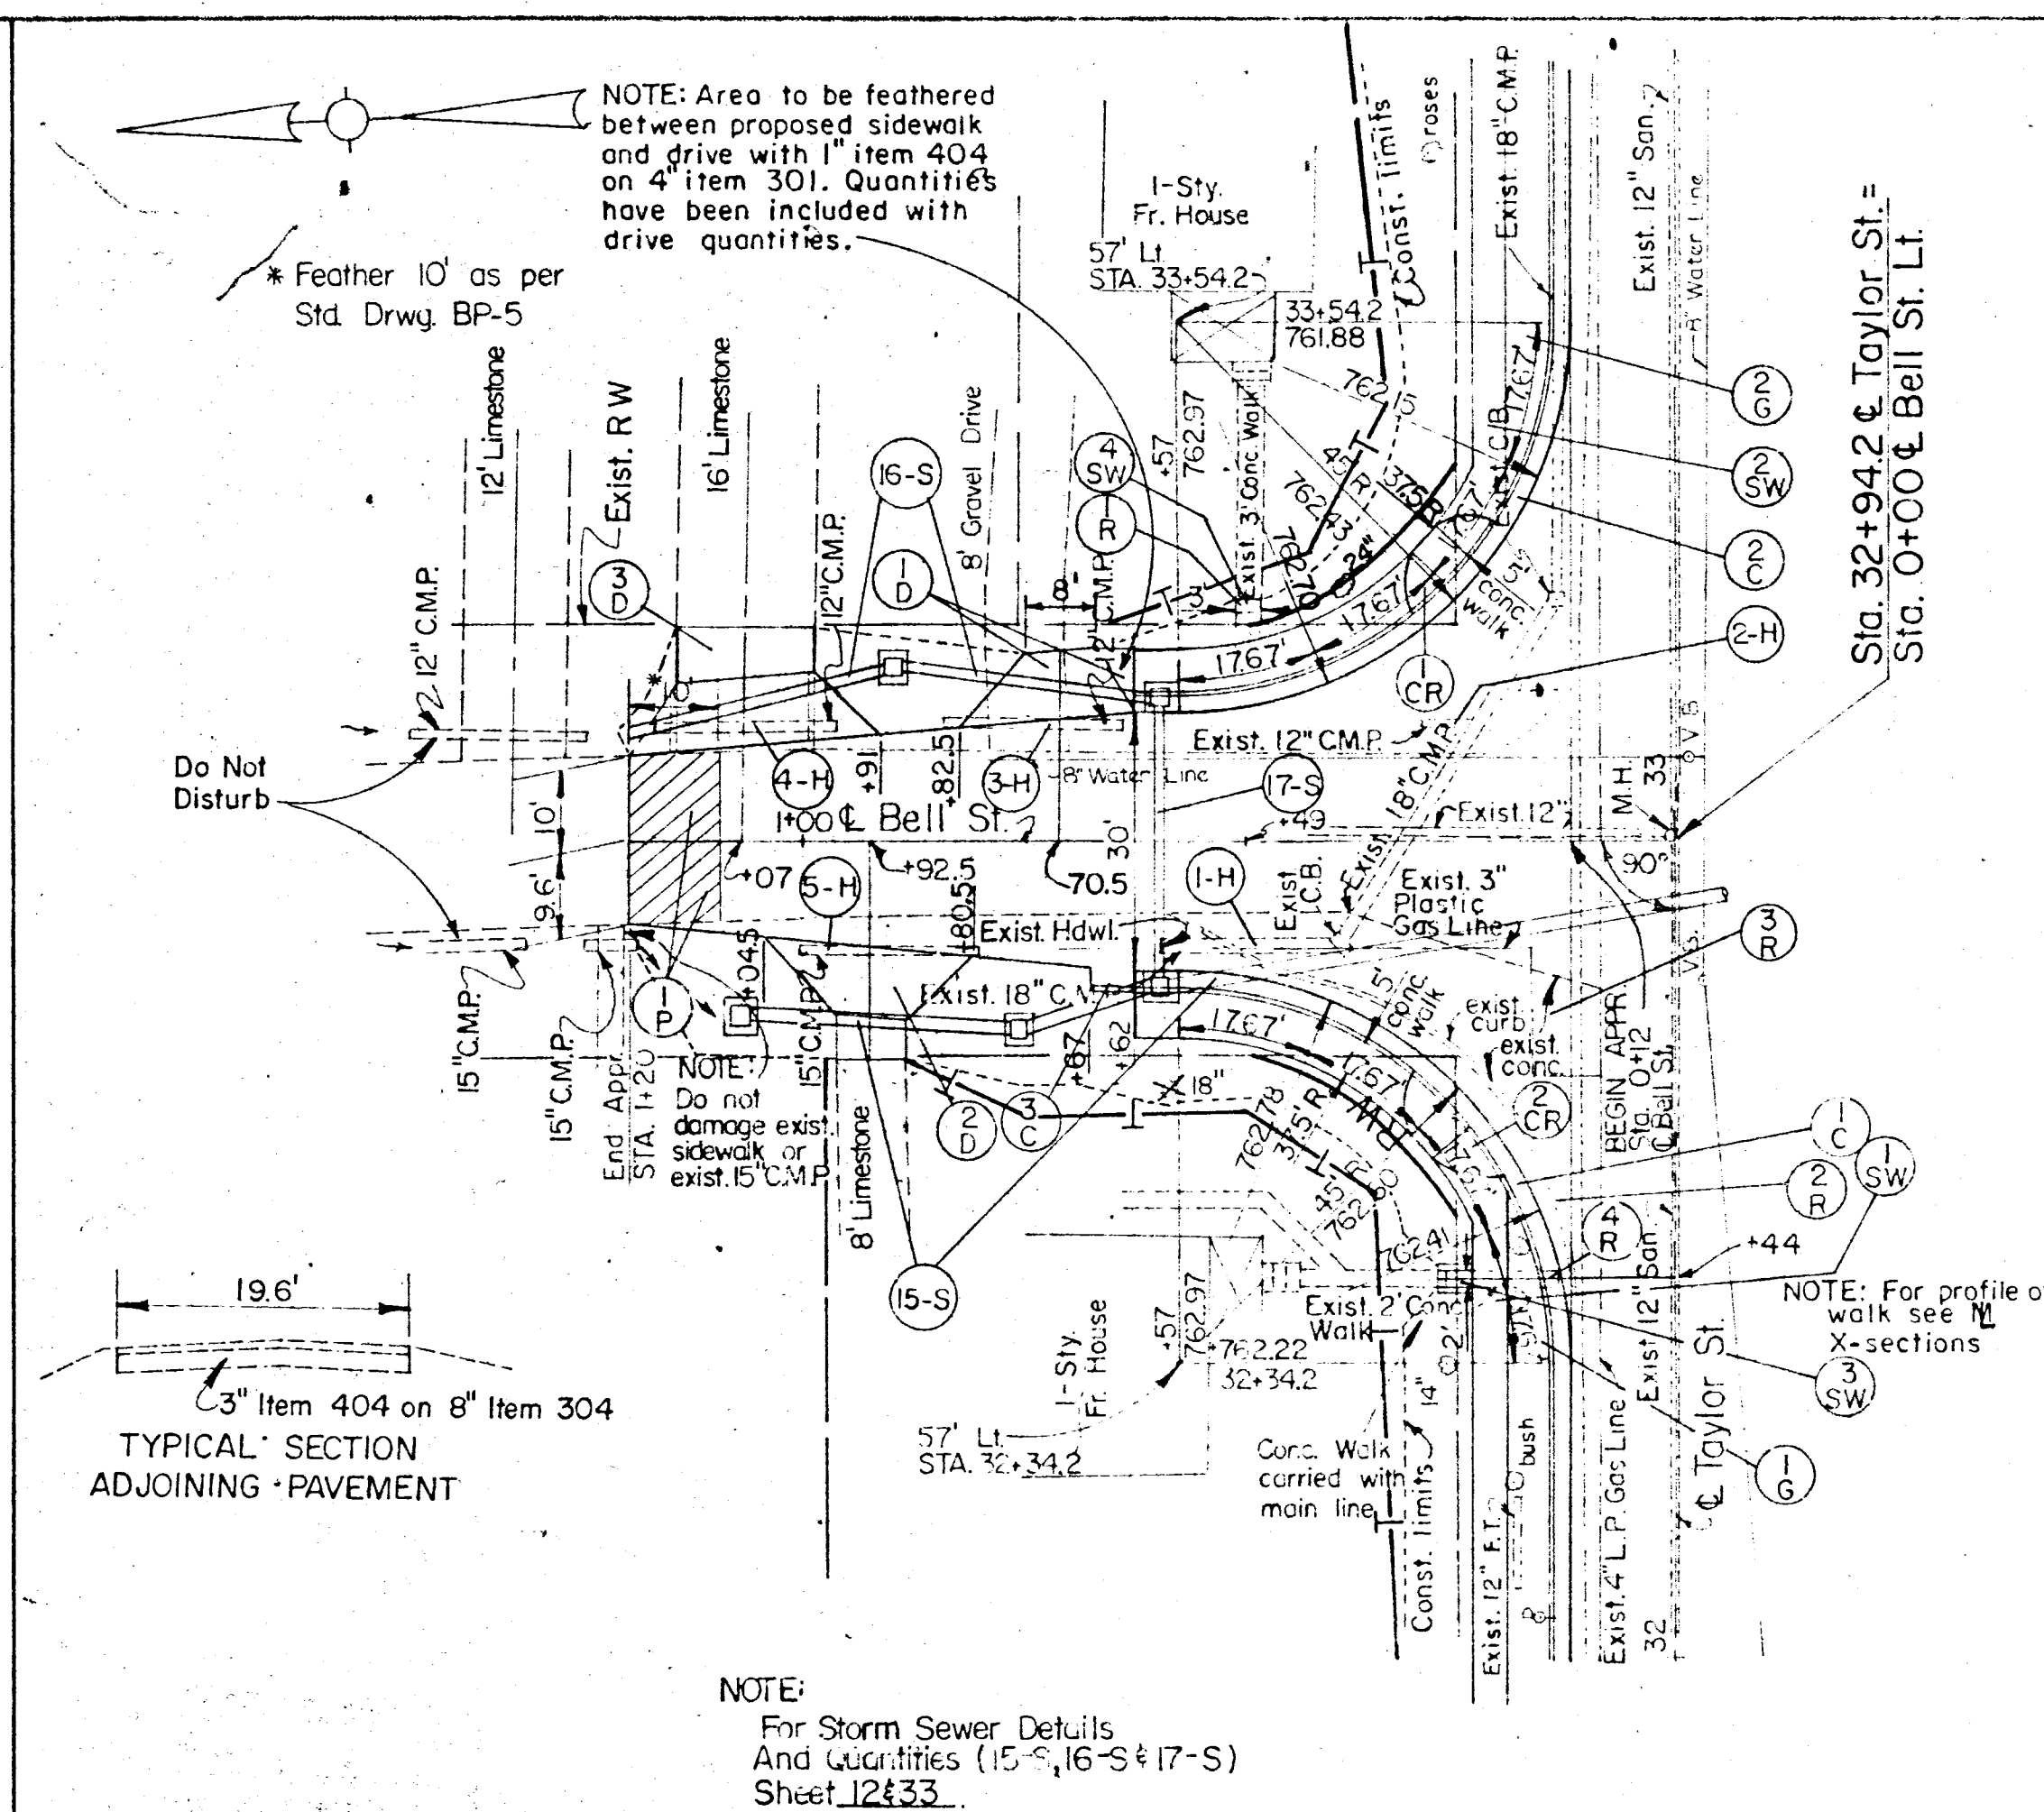

MUS-CITY OF ZANESVILLE  
TAYLOR STREET

|                |       |         |  |
|----------------|-------|---------|--|
| FHWA<br>Region | STATE | PROJECT |  |
| 5              | OHIO  |         |  |

30

41

| REF.<br>IND.  | STATION TO STATION      | SIDE  | 404<br>Asph.<br>conc. | 402<br>Asph.<br>conc. | 301<br>Bit.<br>aggr.<br>base | 609<br>Comp.<br>curb &<br>gutter<br>base | 608<br>Conc.<br>walk<br>4" | 407<br>Tack<br>coat | 608<br>Conc.<br>steps<br>Type B | Removals | 609<br>Curb Sat Type<br>Per Plan | 202<br>Pipe<br>Removed<br>Under | 608<br>Curb<br>ramp<br>TYPE I | 404<br>Asph.<br>conc.<br>(driveway) | 304<br>Aggr.<br>base | 660<br>Sodding |
|---------------|-------------------------|-------|-----------------------|-----------------------|------------------------------|------------------------------------------|----------------------------|---------------------|---------------------------------|----------|----------------------------------|---------------------------------|-------------------------------|-------------------------------------|----------------------|----------------|
|               |                         |       | Cu.Yds.               | Cu.Yds.               | Cu.Yds.                      | Lin.Ft.                                  | Lin.Ft.                    | Sq.Ft.              | Lin.Ft.                         | cu yd    | Lin Ft.                          | Lin Ft.                         | Each                          | Cu.Yds.                             | Cu.Yds.              | Sq Yds.        |
| P             | O+12-O+75               | Rt Lt | 7.8                   | 5.6                   | 23.0                         |                                          |                            | 7.7                 | 0.3                             |          | 5                                |                                 |                               |                                     |                      |                |
| C             | 29+33.5-O+42            | Lt.   |                       |                       |                              | 36.1                                     |                            |                     |                                 |          | 5                                |                                 |                               |                                     |                      |                |
| -C            | O+42 Rt-30+07.3 Lt.     |       |                       |                       |                              | 36.1                                     |                            |                     |                                 |          |                                  |                                 |                               |                                     |                      |                |
| CR            | O+25                    | Rt.   |                       |                       |                              |                                          |                            |                     |                                 |          |                                  |                                 |                               |                                     |                      |                |
| SW            | 29+33.5-O+37            | Lt.   |                       |                       |                              |                                          | 139.2                      |                     |                                 |          |                                  |                                 |                               |                                     |                      |                |
| SW            | O+37 Rt-30+075 Lt.      |       |                       |                       |                              |                                          | 139.2                      |                     |                                 |          |                                  |                                 |                               |                                     |                      |                |
| G             | 29+33.5-29+47.6         | Lt.   |                       |                       |                              |                                          |                            |                     |                                 |          |                                  |                                 |                               |                                     |                      |                |
| -G            | 29+33.4-30+07.5         | Lt.   |                       |                       |                              |                                          |                            |                     |                                 |          |                                  |                                 |                               |                                     |                      |                |
| CR            | O+25                    | Lt.   |                       |                       |                              |                                          |                            |                     |                                 |          |                                  |                                 |                               |                                     |                      |                |
| BELL ST.      |                         |       |                       |                       |                              |                                          |                            |                     |                                 |          |                                  |                                 |                               |                                     |                      |                |
| P             | O+12-H+20               | Rt Lt | 17.0                  | 14.6                  | 58.9                         |                                          |                            | 12.5                | 0.4                             |          | 5                                |                                 |                               |                                     |                      |                |
| -C            | O+62-O+67               | Lt.   |                       |                       |                              | 72.5                                     |                            |                     |                                 |          |                                  |                                 |                               |                                     |                      |                |
| -C            | 32+34.2-O+62            | Lt.   |                       |                       |                              | 72.5                                     |                            |                     |                                 |          |                                  |                                 |                               |                                     |                      |                |
| -C            | O+62 Rt-33+54.2 Lt.     |       |                       |                       |                              |                                          |                            |                     |                                 |          |                                  |                                 |                               |                                     |                      |                |
| SW            | 32+34.2-O+62            | Lt.   |                       |                       |                              |                                          | 317.1                      |                     |                                 |          |                                  |                                 |                               |                                     |                      |                |
| SW            | O+62 Rt-33+54.2 Lt.     |       |                       |                       |                              |                                          | 317.1                      |                     | 9                               |          |                                  |                                 |                               |                                     |                      |                |
| SW            | 32+44                   | Lt.   |                       |                       |                              |                                          |                            |                     |                                 |          |                                  |                                 |                               |                                     |                      |                |
| SW            | O+49                    | Rt.   |                       |                       |                              |                                          | 14.1                       |                     |                                 |          |                                  |                                 |                               |                                     |                      |                |
| R             | O+49                    | Rt.   |                       |                       |                              |                                          |                            |                     |                                 | 5.1      |                                  |                                 |                               |                                     |                      |                |
| R             | 32+43.2-32+84.3         | Lt.   |                       |                       |                              |                                          |                            | 63                  |                                 |          |                                  |                                 |                               |                                     |                      |                |
| -R            | 32+36-32+854            | Lt.   |                       |                       |                              |                                          |                            |                     |                                 | 56       |                                  |                                 |                               |                                     |                      |                |
| -R            | 32+44                   | Lt.   |                       |                       |                              |                                          |                            |                     |                                 | 24.6     |                                  |                                 |                               |                                     |                      |                |
| D             | O+70.5                  | Rt.   | 1.8                   |                       |                              |                                          |                            |                     |                                 |          |                                  |                                 |                               | 0.4                                 | 1.0                  |                |
| D             | O+92.5                  | Lt.   | 1.7                   |                       |                              |                                          |                            |                     |                                 |          |                                  |                                 |                               | 0.4                                 | 2.3                  |                |
| D             | I+07                    | Rt    | 2.4                   |                       |                              |                                          |                            |                     |                                 |          |                                  |                                 |                               | 0.6                                 |                      |                |
| -D            | 32+34.2-32+54.2         | Lt.   |                       |                       |                              |                                          |                            |                     |                                 |          |                                  |                                 |                               |                                     |                      | 7.5            |
| -D            | 33+34.2-33+54.2         | Lt.   |                       |                       |                              |                                          |                            |                     |                                 |          |                                  |                                 |                               |                                     |                      | 7.5            |
| CR            | O+25                    | Rt.   |                       |                       |                              |                                          |                            |                     |                                 |          |                                  |                                 |                               |                                     |                      |                |
| CR            | O+25                    | Lt.   |                       |                       |                              |                                          |                            |                     |                                 |          |                                  |                                 |                               |                                     |                      |                |
| H             | O+38-O+59               | Lt.   |                       |                       |                              |                                          |                            |                     |                                 |          |                                  |                                 |                               |                                     |                      |                |
| -H            | O+23.5-O+29.5           | Rt.   |                       |                       |                              |                                          |                            |                     |                                 |          |                                  |                                 |                               |                                     |                      |                |
| -H            | O+64-O+84               | Rt.   |                       |                       |                              |                                          |                            |                     |                                 |          |                                  |                                 |                               |                                     |                      |                |
| -H            | O+97-O+117              | Rt.   |                       |                       |                              |                                          |                            |                     |                                 |          |                                  |                                 |                               |                                     |                      |                |
| -H            | O+80-O+100              | Lt.   |                       |                       |                              |                                          |                            |                     |                                 |          |                                  |                                 |                               |                                     |                      |                |
| -H            | O+14-O+74 MARION ST Lt. | Rt.   |                       |                       |                              |                                          |                            |                     |                                 |          |                                  |                                 |                               |                                     |                      |                |
| MARION ST Lt. |                         |       |                       |                       |                              |                                          |                            |                     |                                 |          |                                  |                                 |                               |                                     |                      |                |
| BELL ST.      |                         |       |                       |                       |                              |                                          |                            |                     |                                 |          |                                  |                                 |                               |                                     |                      |                |
| TOTALS        |                         |       | 25                    | 20                    | 88                           | 217                                      | 927                        | 20                  | 1                               | 9        | 15                               | 147                             | 1                             | 1                                   | 3                    | 302            |

MARION ST., LT.  
STA. 29+70.5

BELL ST.  
ST- 32-942