

DEPT. OF HIGHWAYS NATIONAL ROADS.H. 1 SEC. I-PTMUSKINGUM COUNTYHOPEWELL & FALLS TOWNSHIPS

CONVENTIONAL SIGNS


Ship Line	-----
Run Line	-----
er Line	-----
erty Line	-----
or Village Line	-----
ce Line	-----
an Railroad	-----
e Line	-----
ra Rail-Old	-----
ra Rail-New	-----
in Pipe Old	-----
in Pipe New	-----

INDEX OF SHEETS

Page	Pages
Section	293
at Details	4-44, 45, 46
at Details	5-20
erlevation Tables	30-31
to Approaches & Special Drives	32-49
ee Sections	50-140
ch Basin Details	141
chets Stone Detail	142
in Basin Details	143
ert Details	144-162
are, Cross Sections	163-165
ictures over 20' Span	166-175
Summary of Tables	176-178
ulations	179
Summary	180

LINE DATA

in Fed Aid Project No 633-G(1) Station 1021+50
 Fed Aid Project No 633-G(1) Station 1264+1.09
 Gross Length of Fed Aid Project No 633-G(1) = 24261.09 Lin. Ft.
 Additions or Deductions
 Net Length of Fed Aid Project No 633-G(1) = 24261.09 Lin. Ft.
 or 459.4 Miles

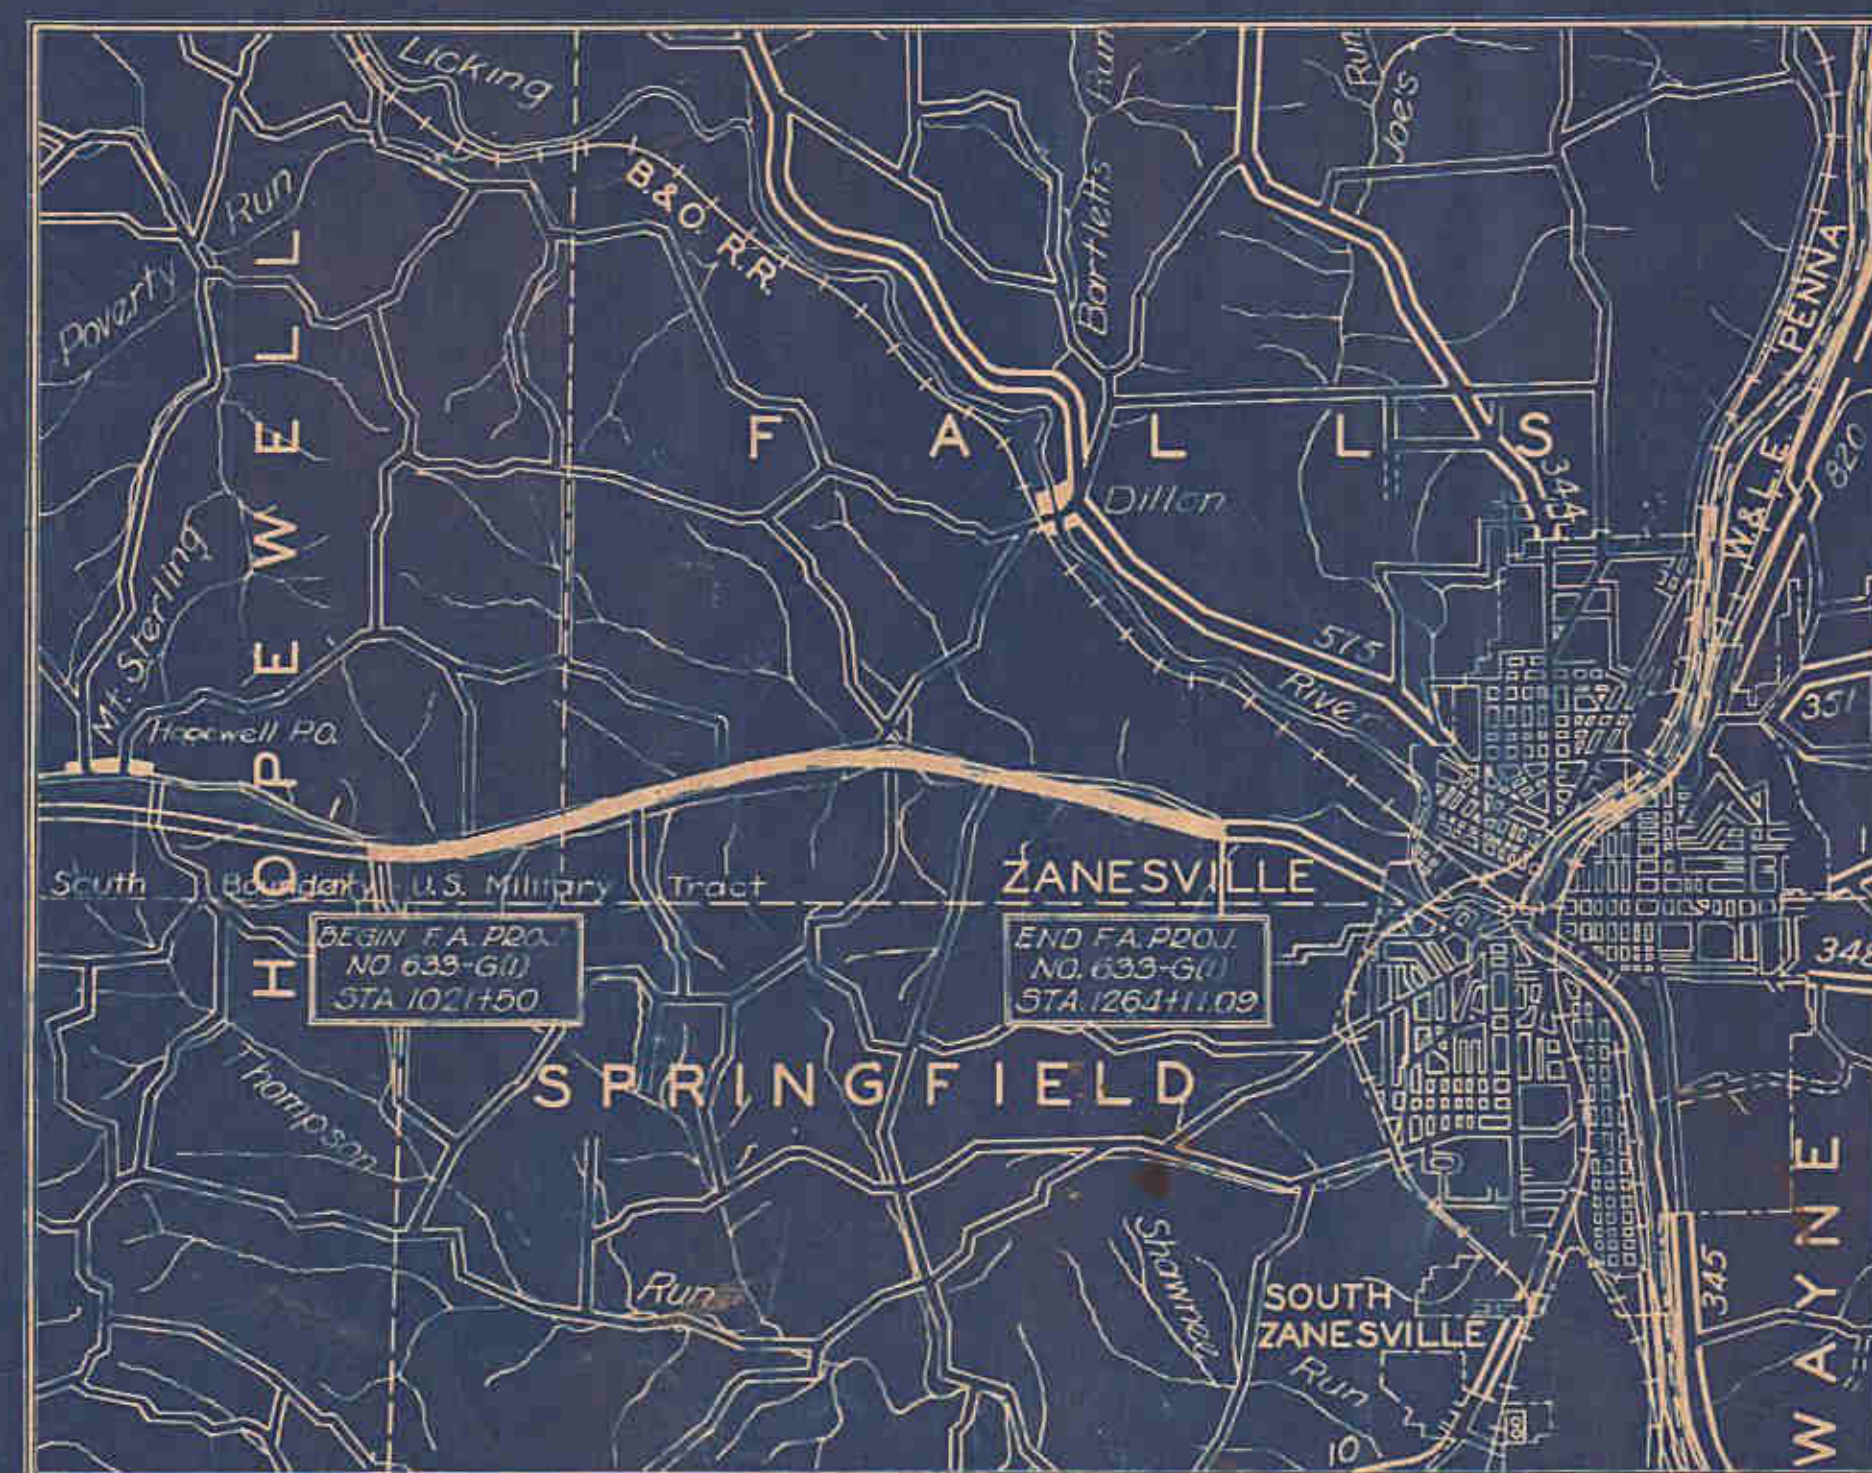

Delivery Point = Zanesville Average Haul = 4 1/4 Miles



Portion to be Improved
 State Highways
 Improved County Roads

SCALES

Plan

The Standard Specifications of the State of Ohio Department of Highways including changes and Supplemental Specifications listed in the Proposal shall govern this improvement.

I hereby approve these plans and declare that the making of this improvement will not require the closing to traffic of the highway.

The Right of Way necessary for this improvement will be provided by the State of Ohio.

Approved _____
 Date _____ President Division Deputy Director

Approved _____
 Date _____ Chief Engineer Bureau of Maintenance

Approved W. S. Hindman
 Date 11/21/42 Chief Engr. Bureau of Design

Approved _____
 Date _____ Chief Engineer

Approved _____
 Date _____