
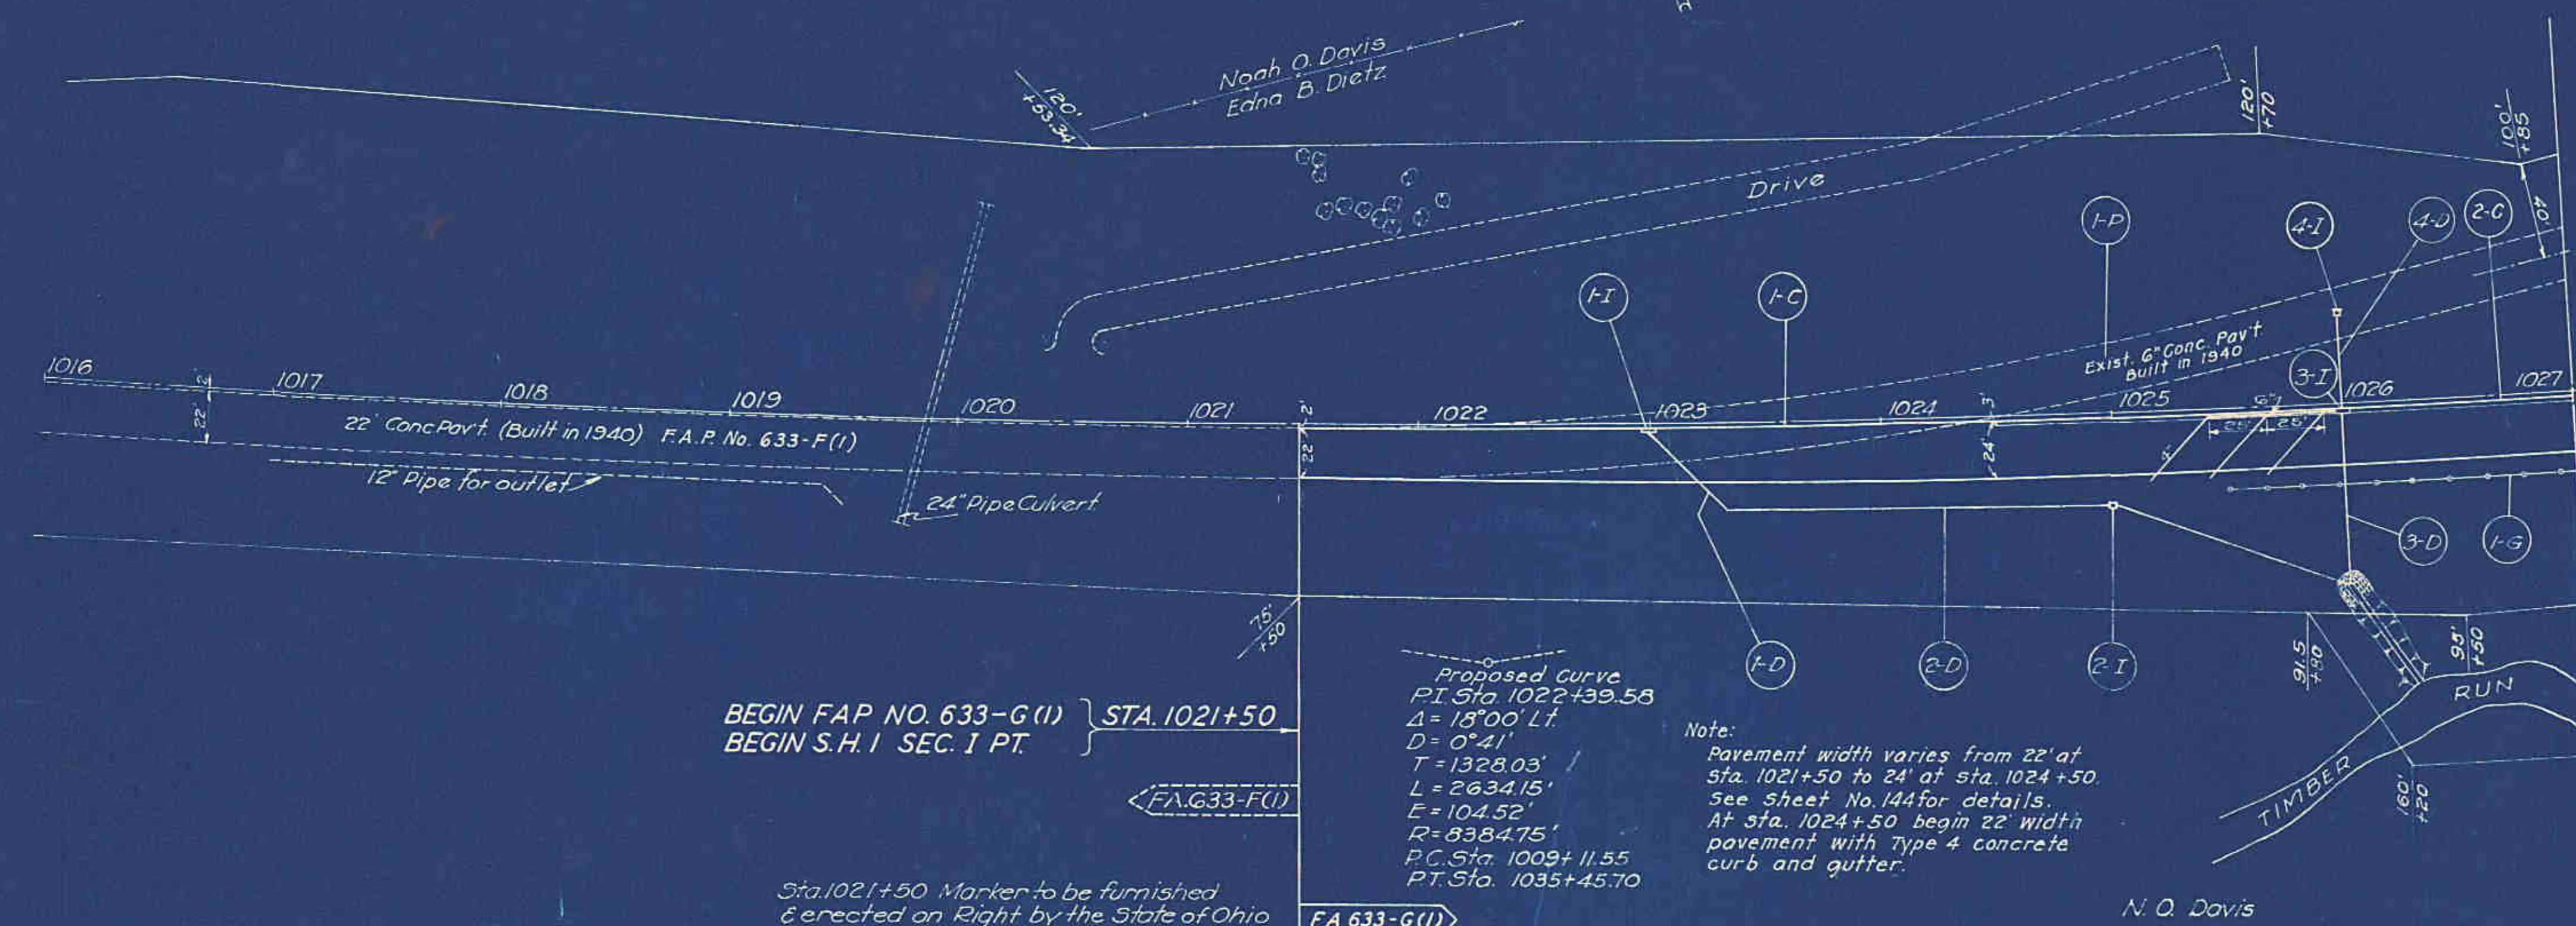


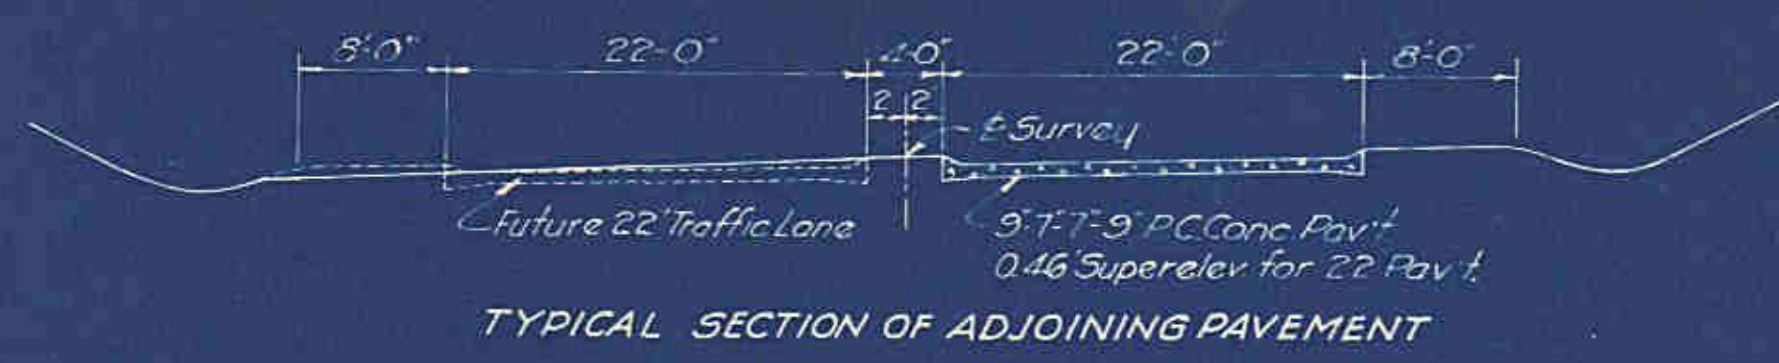

Item No.	Station		Side	Pipe for Storm	Outlet Pipe for		Pipe for Rdwy	Pipe Specials		Riprap
				Sewers under	Storm	Sewers	Drainage	12" 25'	12" 25'	
	Foot	Lin Ft		Lin Ft	Lin Ft	Bends	Wyes	Sq.Yds.		
	From	To		12"	12"		12"	Units	Units	
1-D	1023+00	1023+35	Rt	36	14					
2-D	1023+35	1026+00	Rt				270		1	12
3-D	1026+00		Rt	26	48			2*		
4-D	1026+00		Lt	42						
Totals				104	62		270	2	1	12

* 2 1/2" 25' Bends

Item No	Station	Side	Catch Basins	
			Sta No. 3 Modif Units	Sta No. 12 Units
1-I	1023+00	Lt	1	
2-I	1025+00	Rt		1
3-I	1026+00	Lt	1	
4-I	1026+00	Lt		1
Totals			2	2

Item No	Station		Side	Guard Rail Lin Ft
	From	To		
1-G	1025+50	1027+00	Rt	150

CONCRETE CURB & GUTTER (C)					
Item No.	Station		Side	Type 4 Integral Conc Curb & Gutter Lin. Ft.	Type 4-A Integral Conc Curb Lin. Ft.
	From	To			
1-C	1021+50	1024+50	Lt		295.0
2-C	1024+50	1027+00	Lt	245.0	
Totals				245.0	295.0

Item No	Station		6" PC Conc. Pvmnt		
	From	To	Length	Width	Sq. Yds
1-P	1021+50	1027+00	560	22'	1368.9

Item No	Station		Lin. Ft. Pipe Underdrains	6"x4"x45" Wyes	
	From	To		4"	6"
1-U	1025+425	1025+915	102	50	3

