
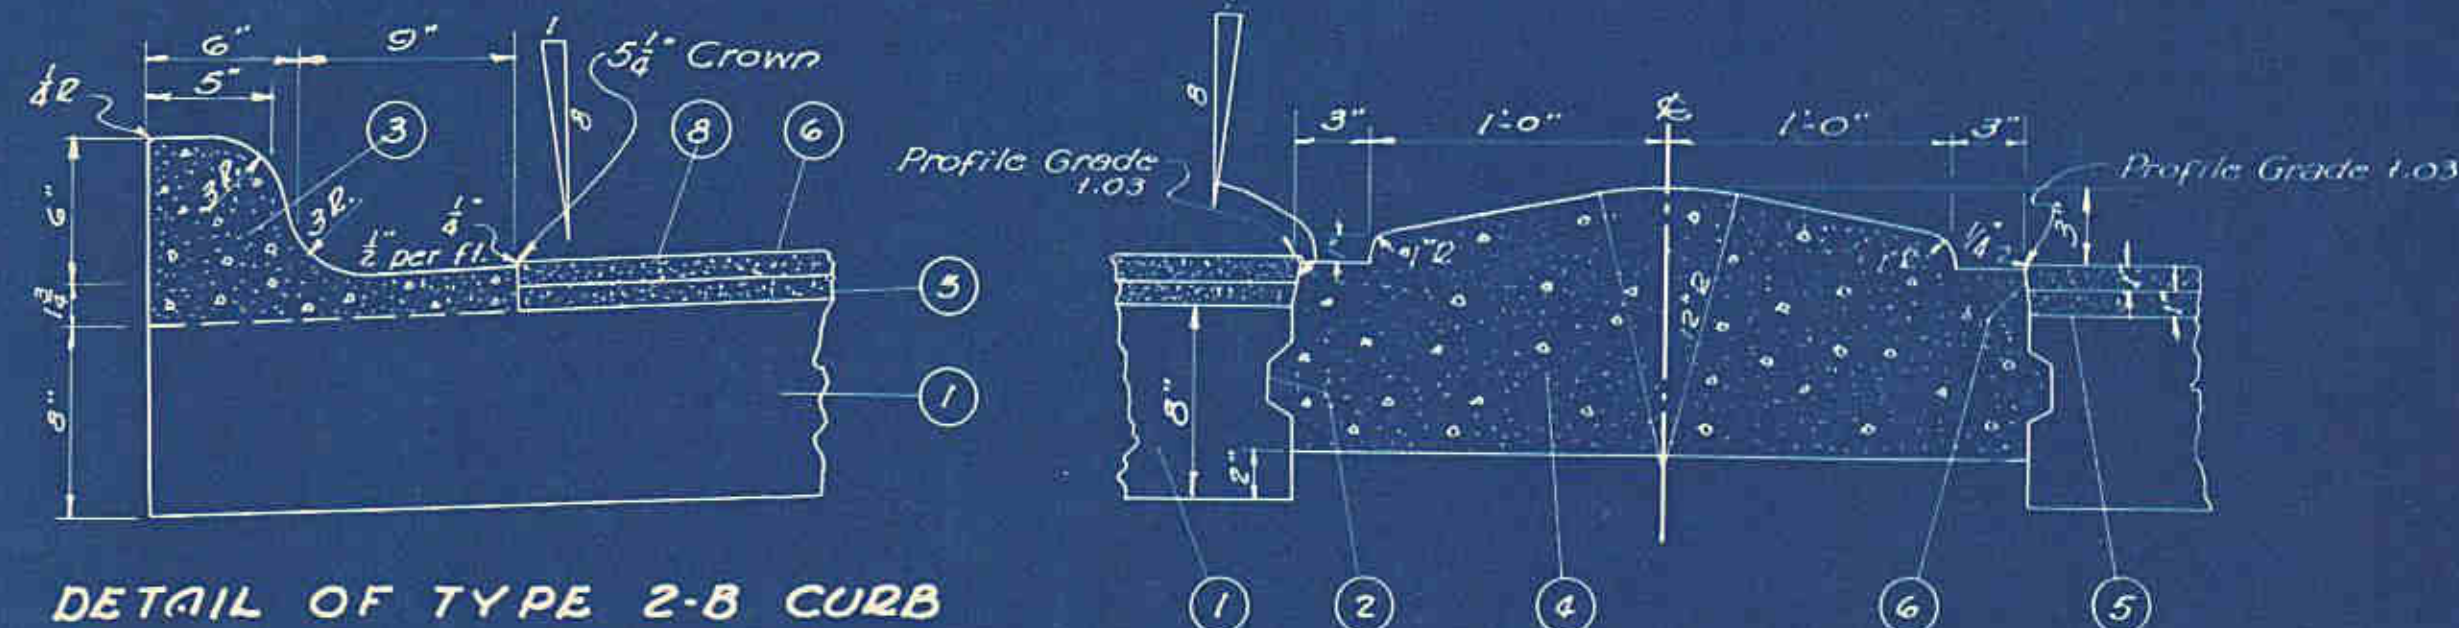


TYPICAL SECTIONS




TYPE B-71 & T-35

FED. RD. DIVISION	STATE	PROJECT	FISCAL YEAR
2	OHIO	F-1(5)	200

MUSKINGUM COUNTY
SH-1 SEC. T & NEW CONCORD (PT.)

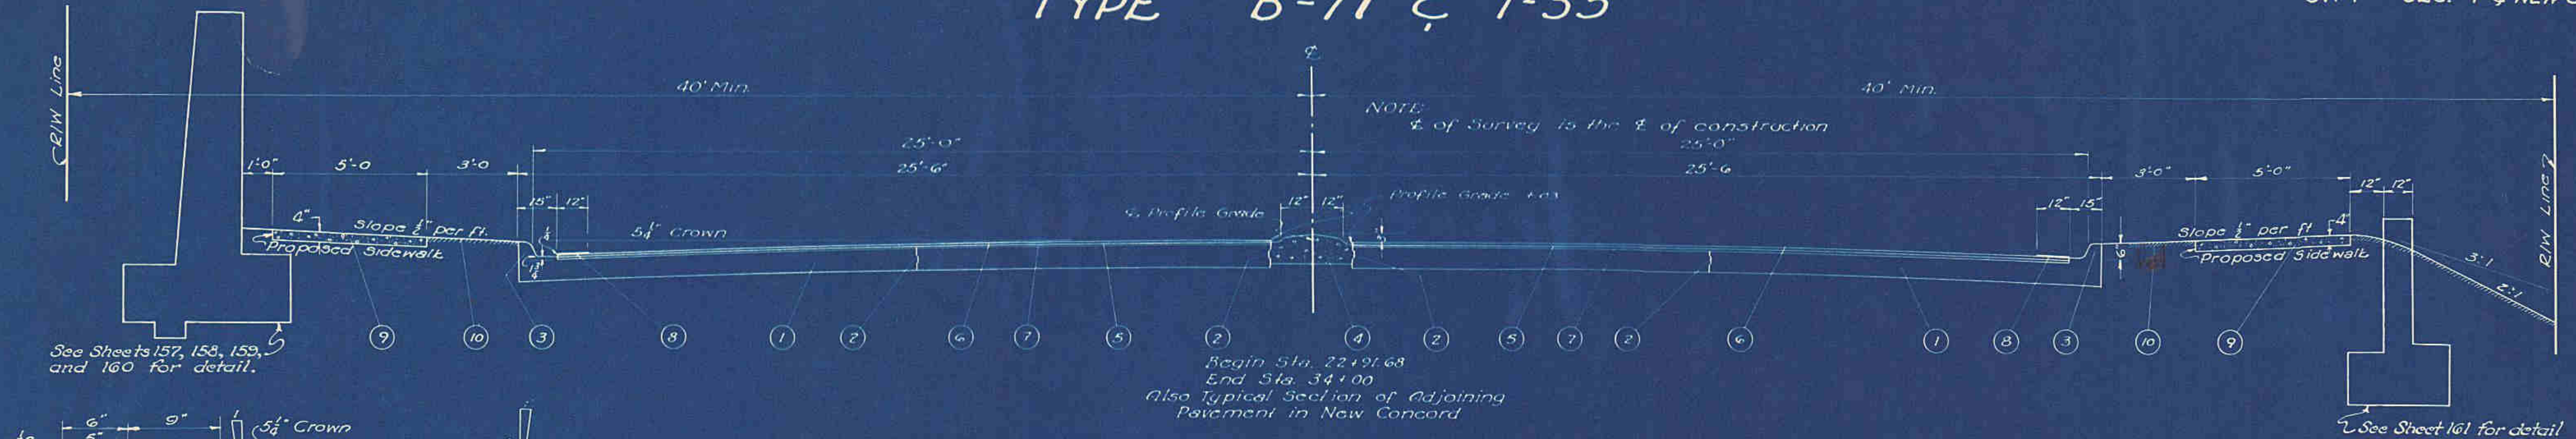


- 8" R.R.C.C. Base Course B-71
- Longitudinal key Joint
- Type 2-B Integral Concrete Curb, I-12
- Proposed Median or Channelization Strip I-21
- 1" Asphaltic Concrete Leveling Course, B-35
- 1" Asphaltic Concrete Surface Course T-35 Type C
- Bituminous Tack Coat Section M-5.5 M-5-1 (Including sand cover) at the rate of .10 gal per sq.yd.
- Gutter Seal (See General Notes)
- 4" Conc. Sidewalk, I-13
- Sodding, Item L-10

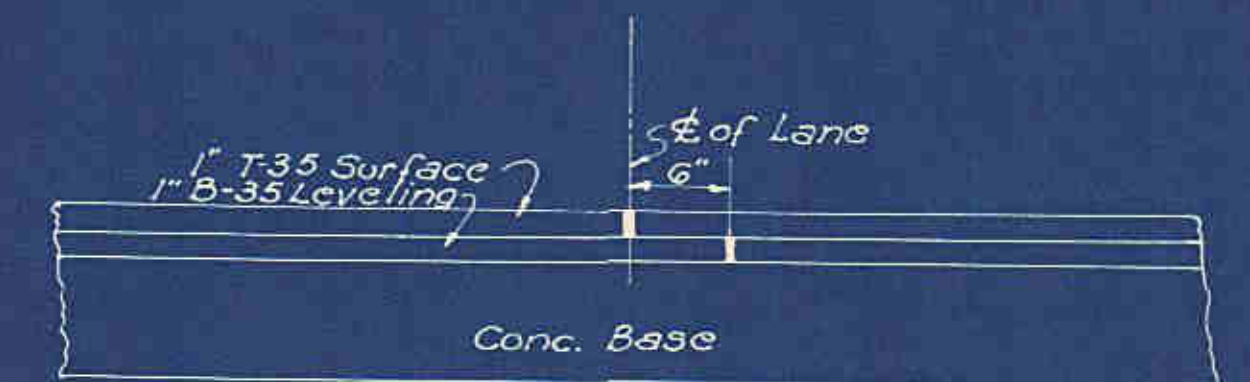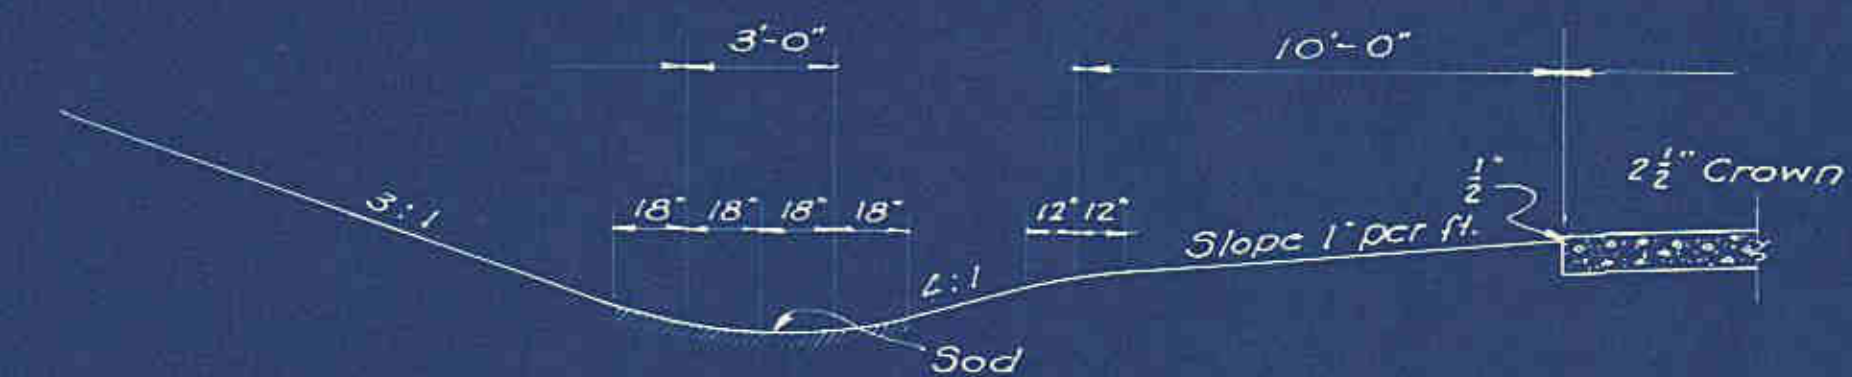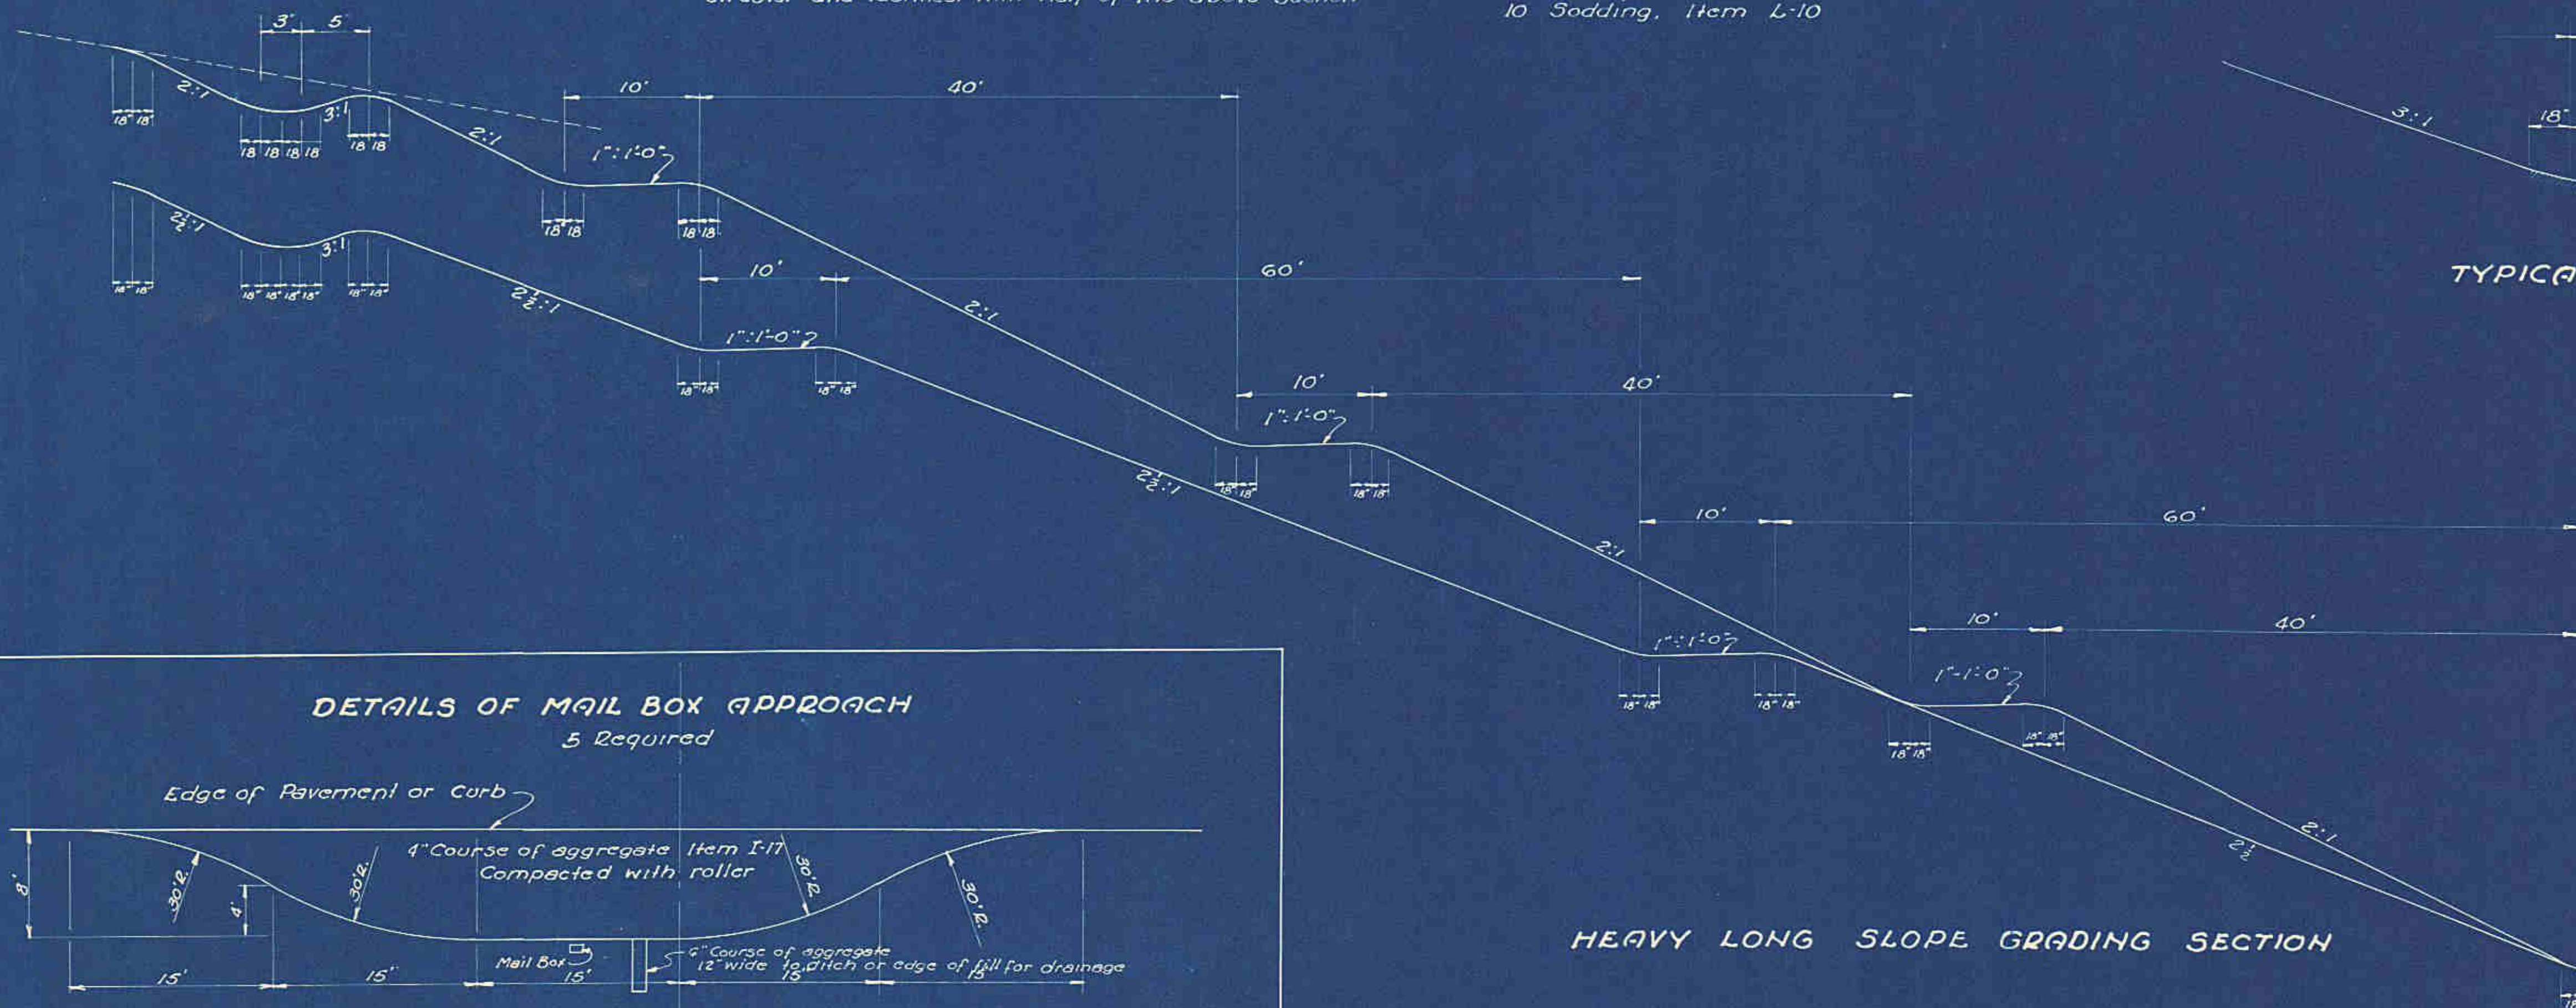

DETAILS OF MAIL BOX APPROACH

5 Required

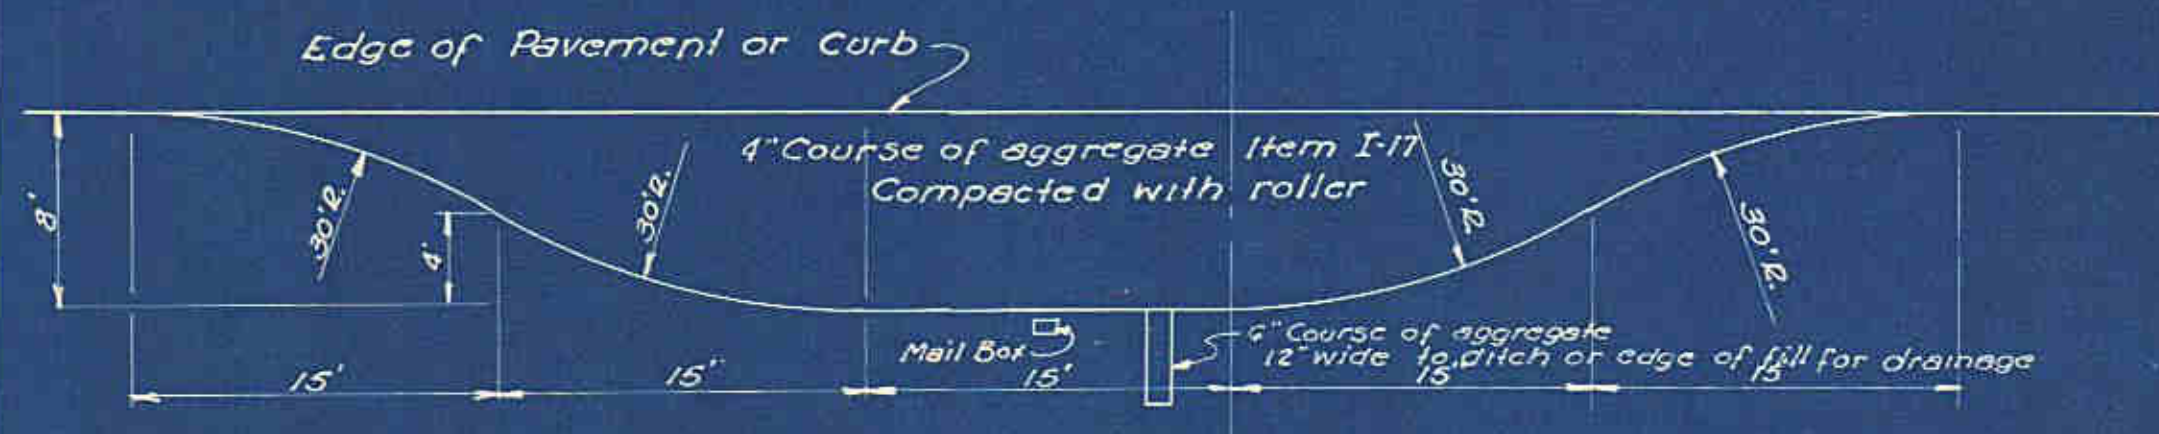

Area = 40 Sq. Yds. Volume of Aggregate = 4.5 cu. yds. (incl. drain)
Note: At time of construction the Engineer shall combine drive and mail box approach where such combination is feasible
Estimated No. = 5 x 4.5 = 23 cu. yds.