

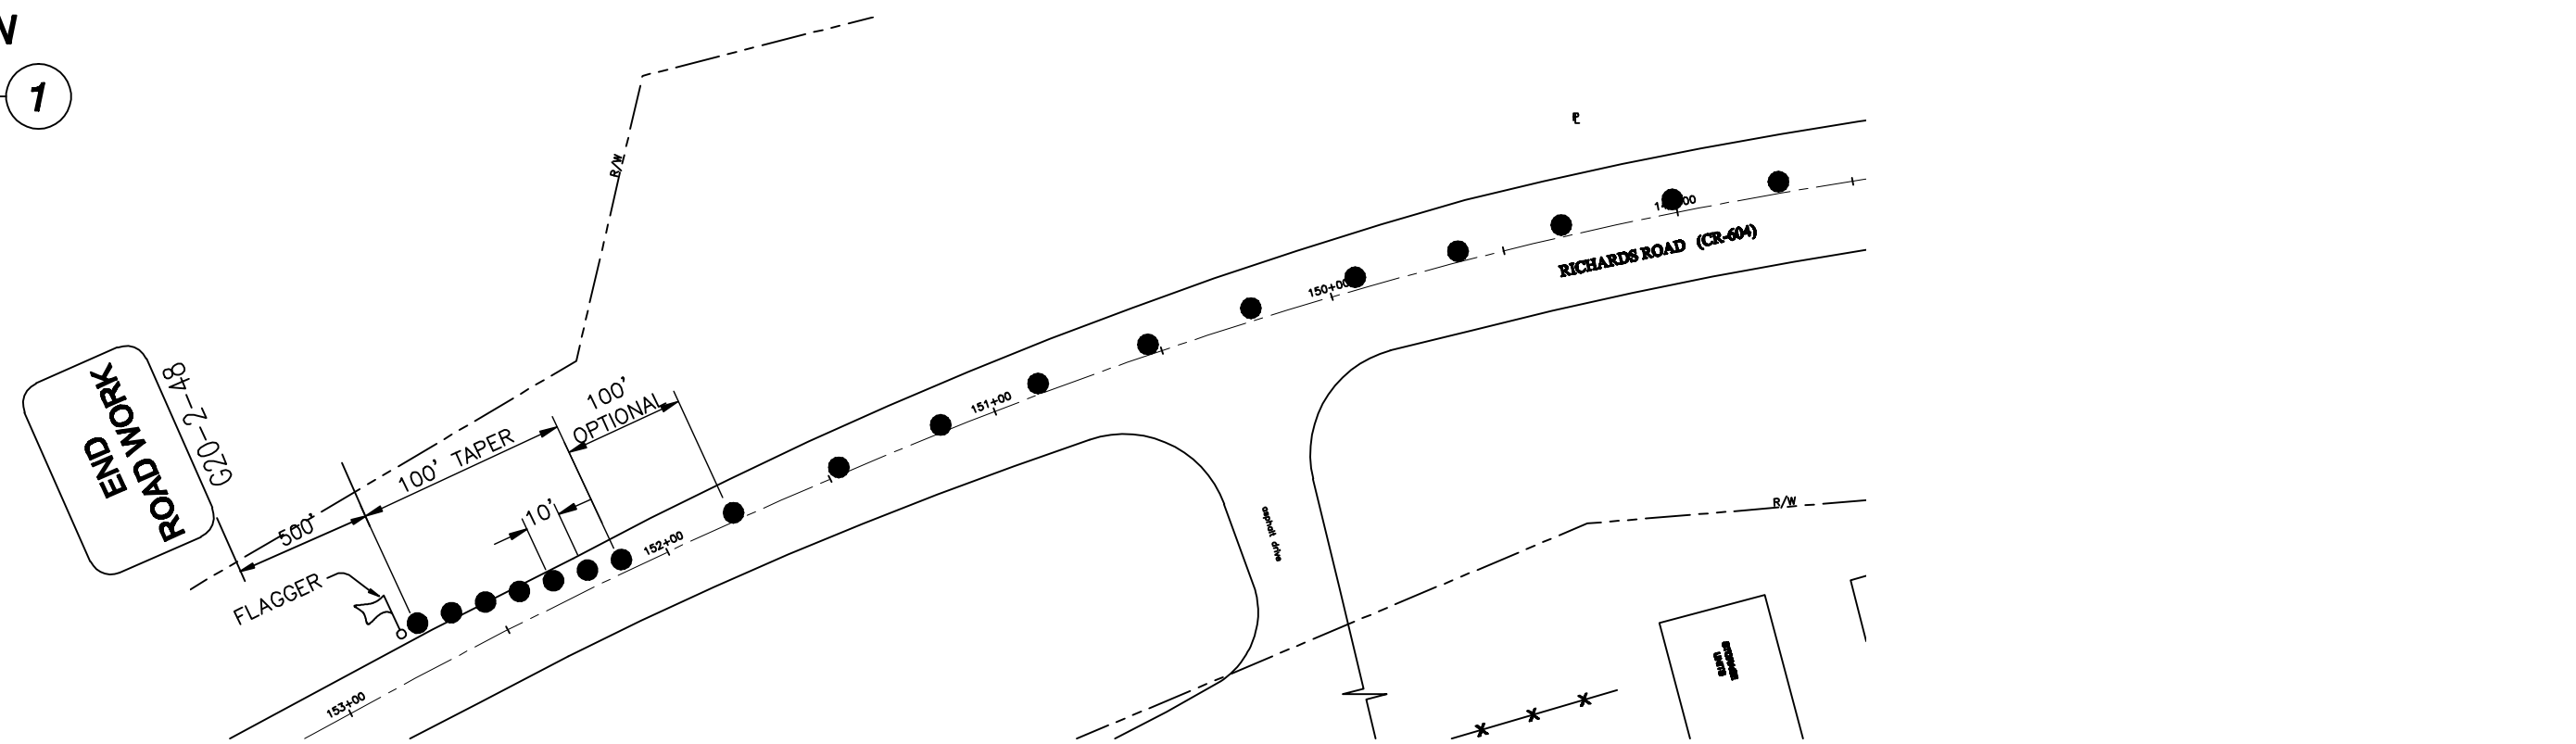



**MAINTENANCE OF TRAFFIC PLAN
NORTH BOUND LANE CLOSURE** ①
NOT TO SCALE

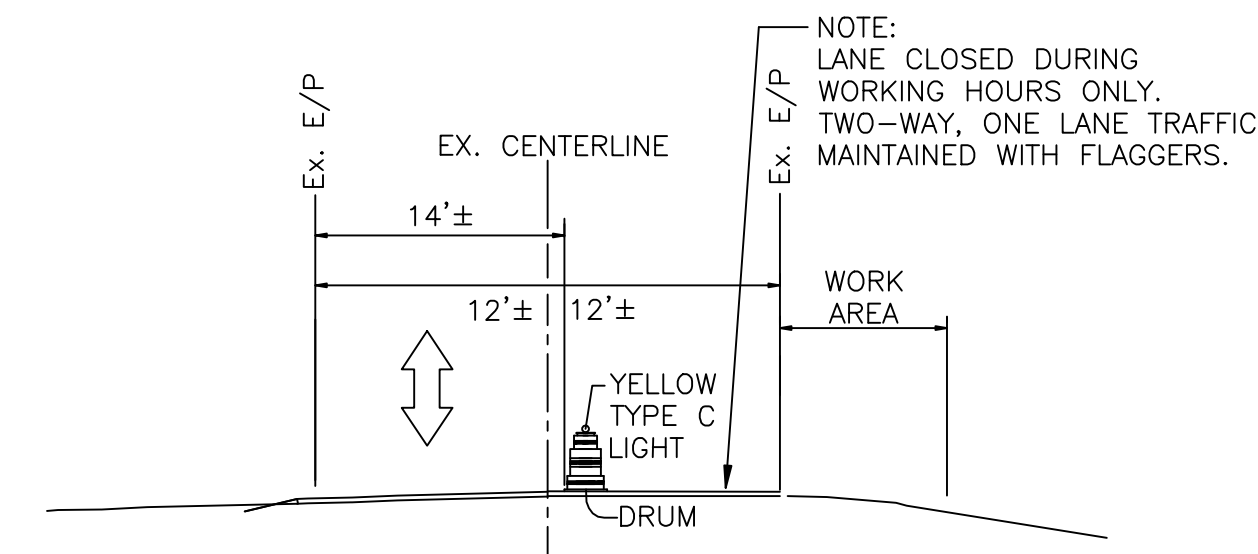

**MAINTENANCE OF TRAFFIC PLAN
SOUTH BOUND LANE CLOSURE** ②
NOT TO SCALE

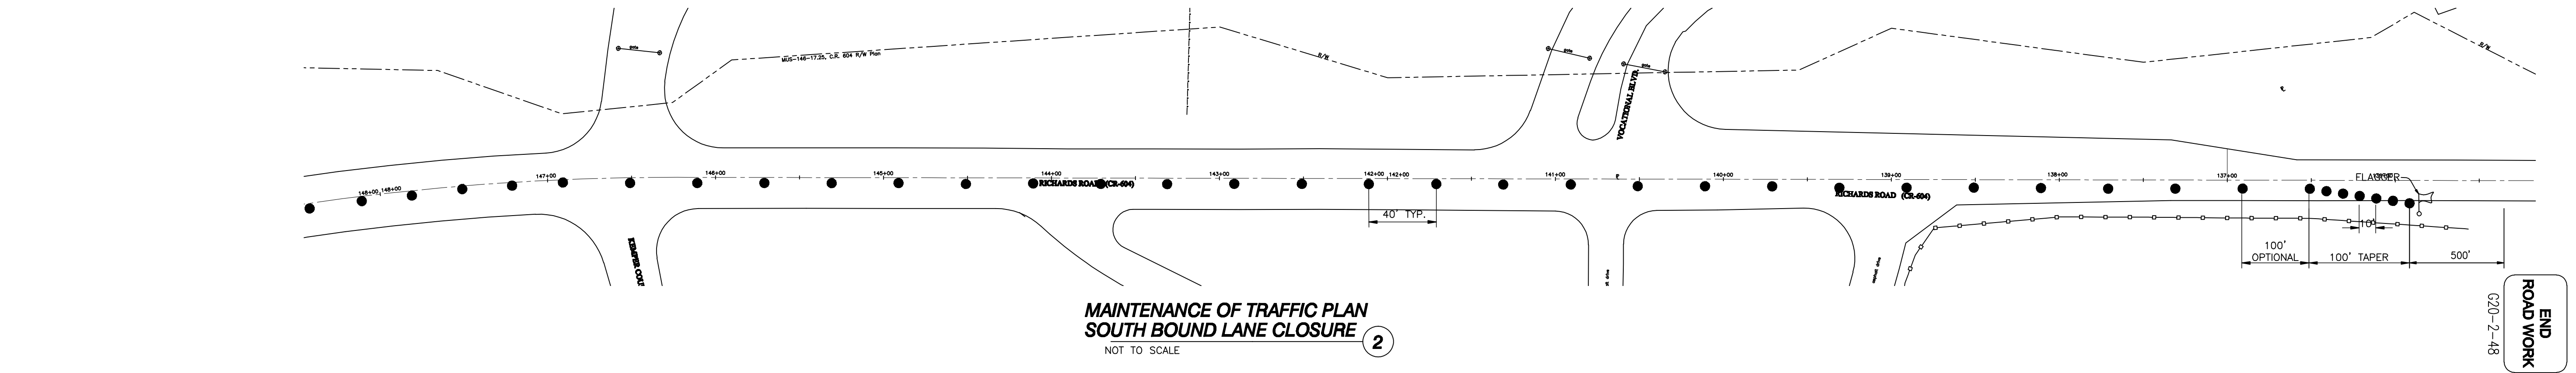

**NORTH & SOUTH BOUND
OPERATION DURING
WORKING HOURS** ③
NOT TO SCALE

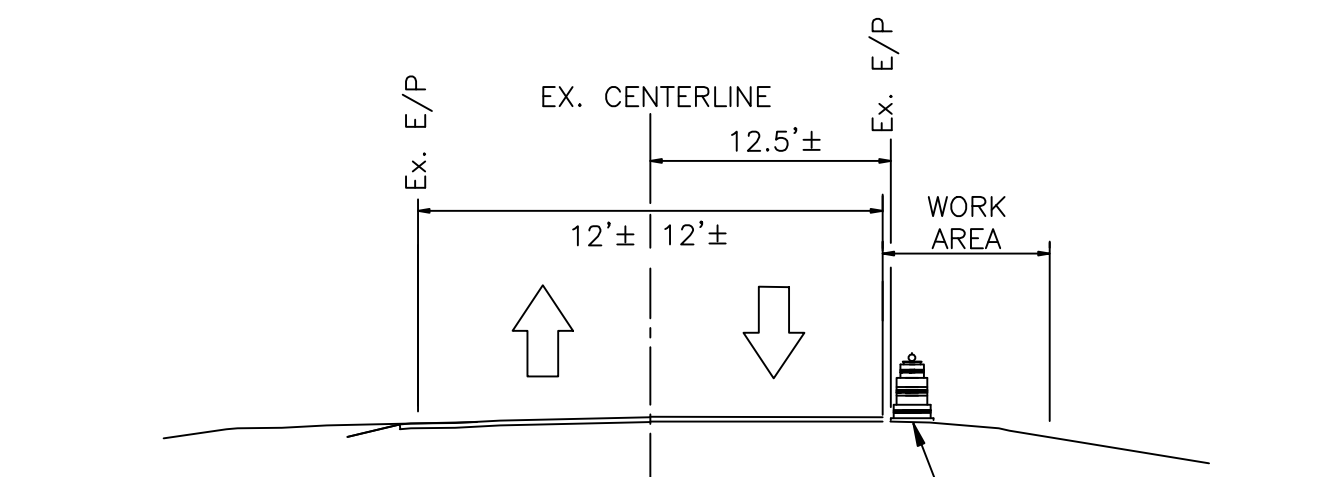

**NORTH & SOUTH BOUND
OPERATION DURING
NON-WORKING HOURS** ④
NOT TO SCALE

TRAFFIC CONTROL NOTES

PROJECT TO BE PERFORMED UNDER TRAFFIC (PART WIDTH). PAVEMENT WIDENING IS RESTRICTED TO ONE SIDE OF RICHARDS ROAD AT A TIME.

THE CONTRACTOR SHALL BE RESPONSIBLE FOR MAINTAINING TRAFFIC FOR THE ENTIRE DURATION OF THIS PROJECT. ADEQUATE LIGHTS, SIGNS, FLAGGERS, AND BARRICADES SHALL BE USED AS REQUIRED IN ITEM 614 TO SAFEGUARD THE TRAVELING PUBLIC AT ALL TIMES. ALL TRENCHES SHALL BE BACKFILLED OR SECURELY PLATED DURING NON-WORKING HOURS. WHERE IT IS ANTICIPATED THAT WORK WILL AFFECT TRAFFIC ON A ROAD OR STREET, THE CONTRACTOR SHALL INFORM THE RESIDENTS TO BE AFFECTED, THE LOCAL LAW ENFORCEMENT AGENCY, THE LOCAL FIRE DEPARTMENT, AND THE COUNTY ENGINEER AS TO THE EXTENT, NATURE, AND THE TIME OF THE ANTICIPATED WORK. THE CONTRACTOR SHALL SUBMIT A TRAFFIC MAINTENANCE PLAN AND SCHEDULE FOR DETOURING TRAFFIC 14 DAYS PRIOR TO THE CLOSING OF ANY ROAD OR STREET TO THE COUNTY ENGINEER AND OHIO DEPARTMENT OF TRANSPORTATION, RALPH VAN KIRK, 937-497-6834. DURING A CLOSING OF A ROAD OR STREET, THE CONTRACTOR SHALL PROVIDE ACCESS TO PROPERTIES FOR EMERGENCY VEHICLES AND THE PROPERTY OWNERS. NO ROAD OR STREET SHALL BE CLOSED UNTIL THE SCHEDULE IS APPROVED BY THE AGENCY HAVING CONTROL OF THE ROAD. SEE TRAFFIC MAINTENANCE PLAN FOR ADDITIONAL INFORMATION.

ALL TEMPORARY TRAFFIC CONTROL DEVICES SHALL BE FURNISHED, ERECTED, MAINTAINED AND REMOVED BY THE CONTRACTOR IN ACCORDANCE WITH THE OHIO MANUAL OF UNIFORM TRAFFIC CONTROL DEVICES FOR CONSTRUCTION AND MAINTENANCE OPERATIONS (CURRENT EDITION), COPIES OF WHICH ARE AVAILABLE FROM THE OHIO DEPARTMENT OF TRANSPORTATION, OFFICE OF TRAFFIC ENGINEERING, 1980 WEST BROAD STREET, COLUMBUS, OHIO 43223.

TWO-WAY, ONE-LANE TRAFFIC (MINIMUM 11'-0" WIDE LANE) SHALL BE MAINTAINED BETWEEN THE HOURS OF 9 A.M. AND 3 P.M. BY USE OF EXISTING AND TEMPORARY PAVEMENT AND TRAFFIC CONTROL.


TWO-WAY, TWO-LANE TRAFFIC (MINIMUM 11'-0" WIDE LANES) SHALL BE MAINTAINED AT ALL OTHER TIMES BY USE OF EXISTING AND TEMPORARY PAVEMENT AND TRAFFIC CONTROL.

THE ROADWAY SHALL NOT BE OPENED TO TRAFFIC UNTIL PERMANENT TRAFFIC CONTROLS ARE IN PLACE, OR UNTIL TEMPORARY TRAFFIC CONTROLS, APPROVED BY OHIO DEPARTMENT OF TRANSPORTATION, RALPH VAN KIRK, 937-497-6834, ARE INSTALLED. THE CONTRACTOR ASSUMES ALL LIABILITY FOR THE PREMATURE REMOVAL OF TEMPORARY TRAFFIC CONTROLS.

ALL PERMANENT TRAFFIC CONTROLS NOT IN CONFLICT WITH THE TEMPORARY TRAFFIC CONTROLS SHALL BE MAINTAINED THROUGHOUT THIS PROJECT BY THE CONTRACTOR. PERMANENT TRAFFIC CONTROLS MAY BE TEMPORARILY RELOCATED AS APPROVED BY OHIO DEPARTMENT OF TRANSPORTATION, RALPH VAN KIRK, 937-497-6834. THE CONTRACTOR SHALL ASSUME RESPONSIBILITY FOR MISSING, DAMAGED, AND IMPROPERLY PLACED SIGNS.

PAYMENT FOR ALL LIGHTS, SIGNS, BARRICADES, FLAGGERS AND ALL TRAFFIC MAINTENANCE ITEMS (WHETHER OR NOT DESIGNATED HEREIN) SHALL BE INCLUDED WITH THE LUMP SUM PRICE BID FOR ITEM 614, MAINTAINING TRAFFIC.

STEADY-BURNING, TYPE "C" LIGHTS SHALL BE REQUIRED ON ALL BARRICADES AND SIMILAR TRAFFIC CONTROL DEVICES ALLOWED BY THE OHIO MANUAL OF UNIFORM TRAFFIC CONTROL DEVICES, WHILE IN USE AT NIGHT. CONES ARE NOT PERMITTED FOR NIGHT-TIME TRAFFIC CONTROL.

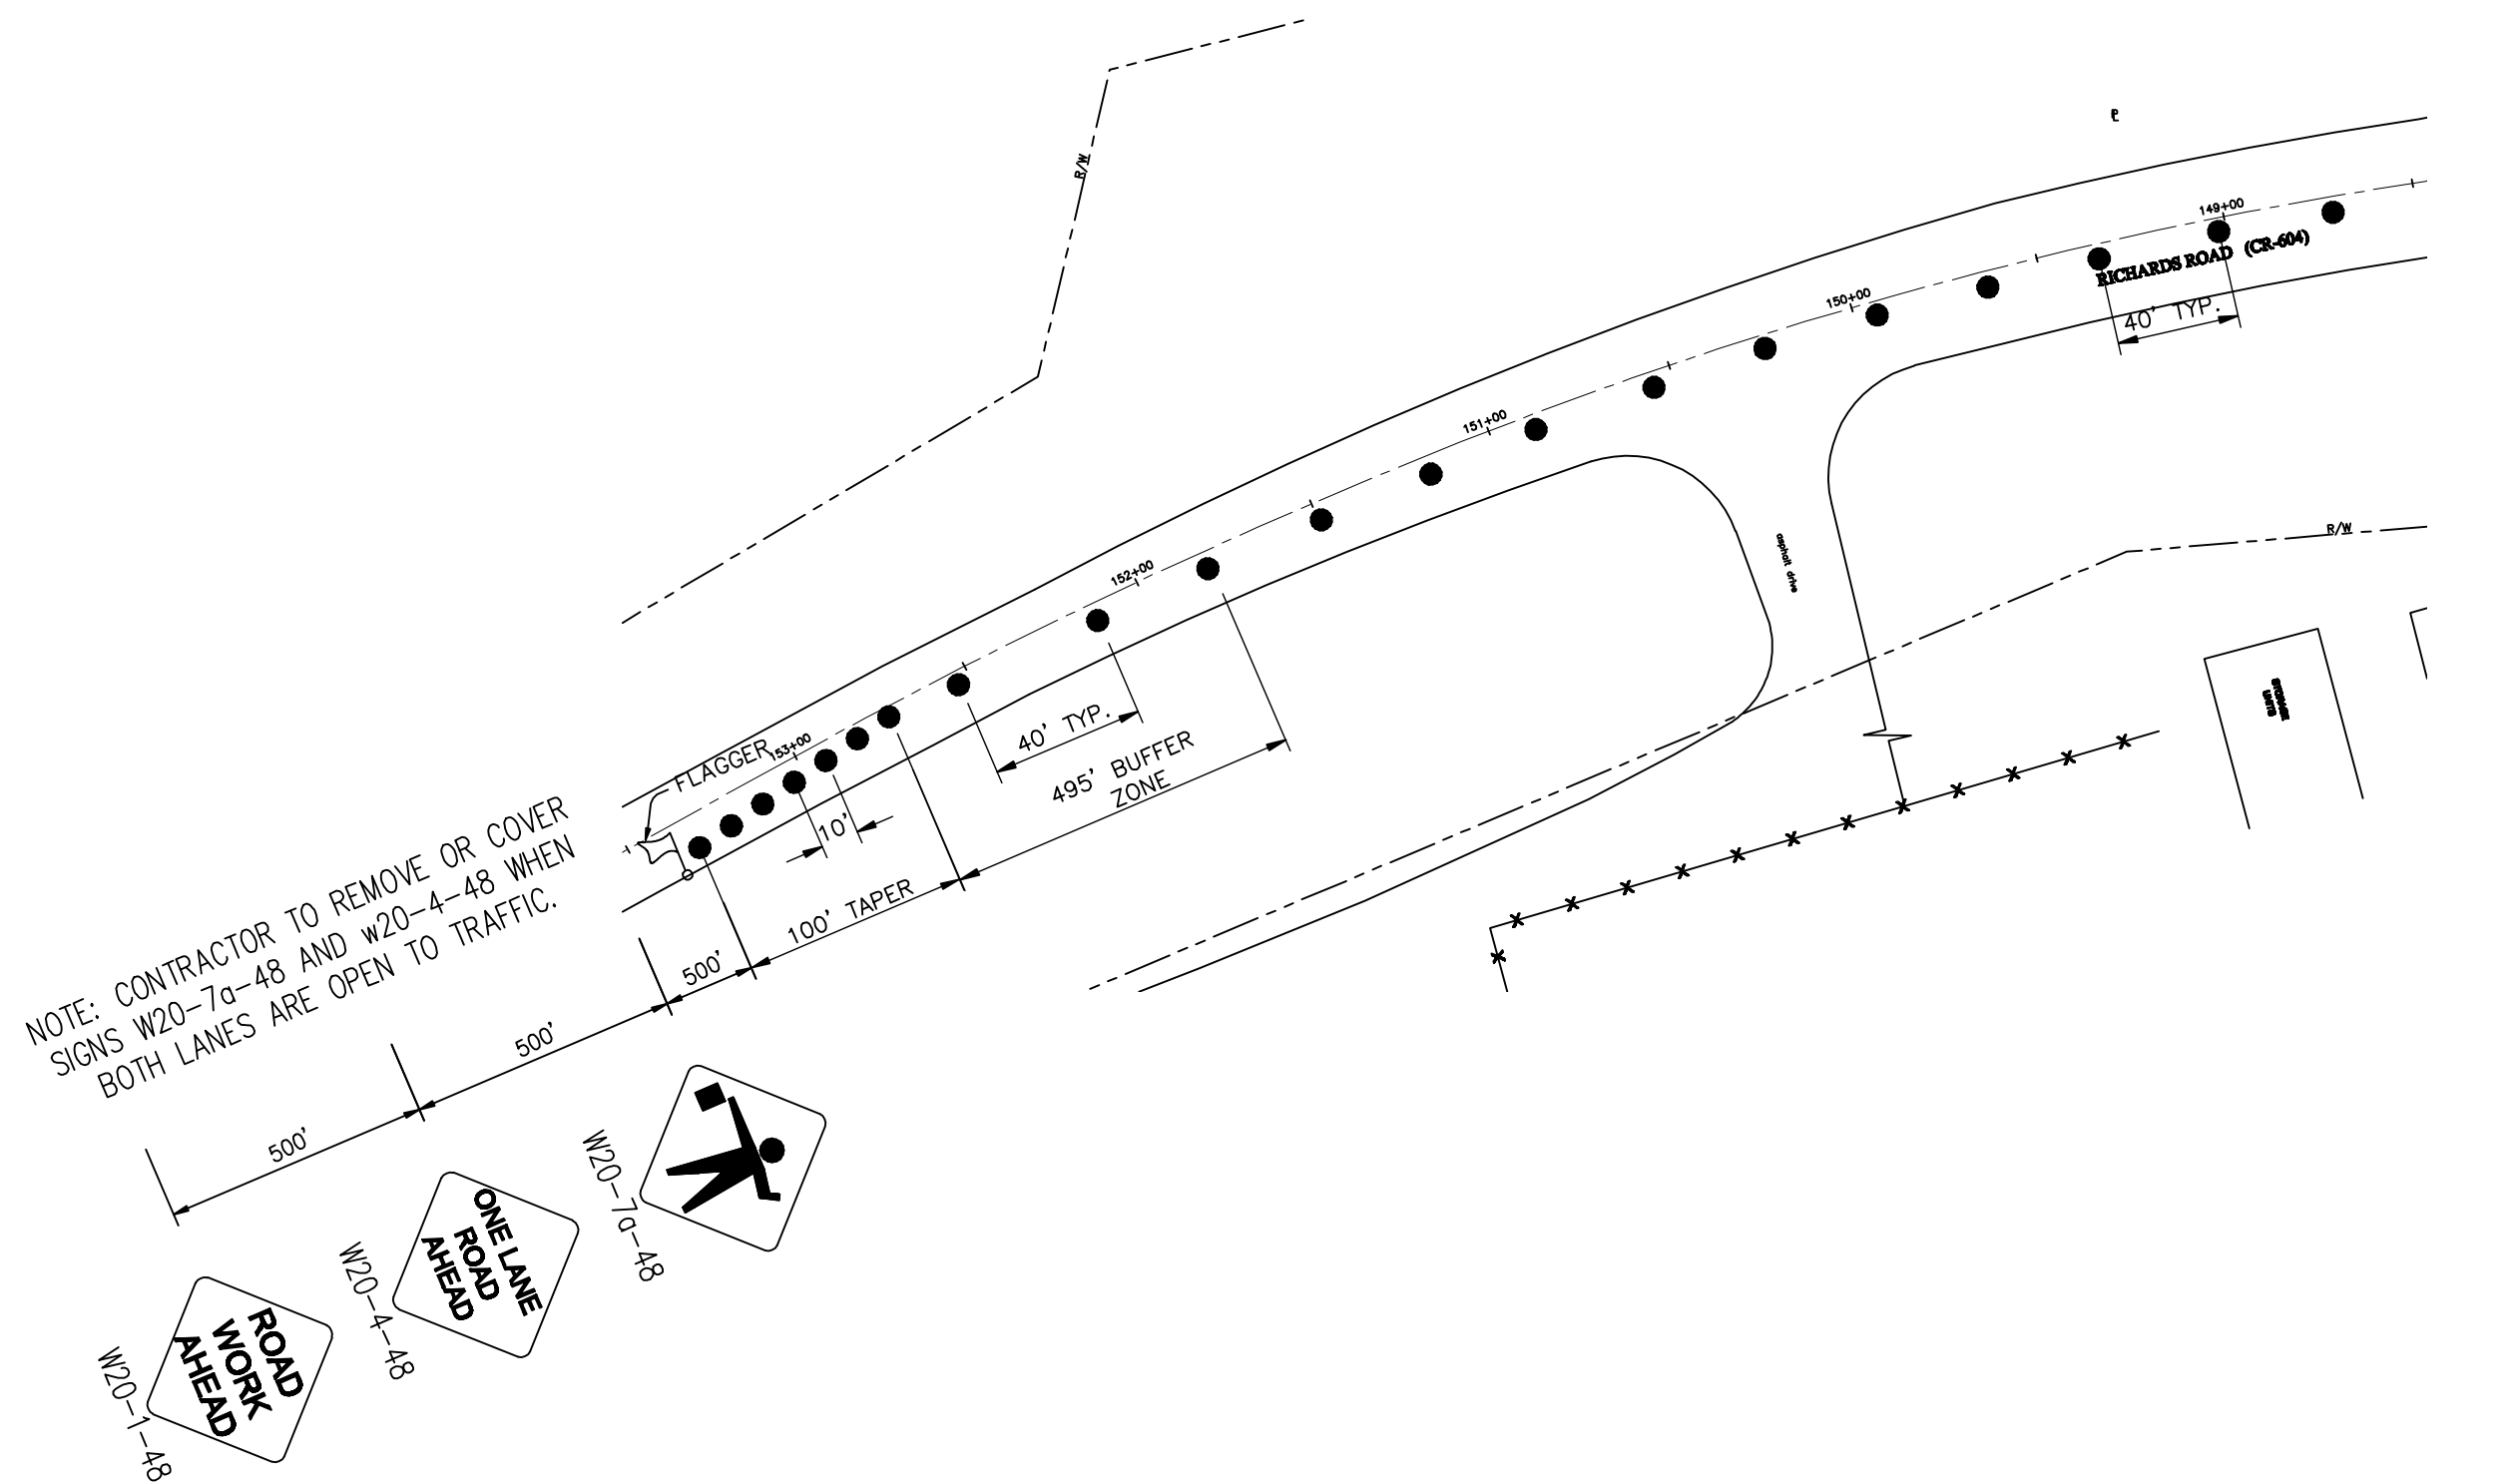

ASM
3808 James Court, Suite One
Zanesville, Ohio 43701
Voice (740) 454-3211
Fax (740) 454-1665


**SANDS
DECKER
CPS**
ENGINEERS • SURVEYORS

397 WEST FRONT ST
LOGAN, OH 43138
740-385-2140
FAX: 740-385-0491

1495 OLD HENDERSON RD
COLUMBUS, OH 43220
614-459-6992
FAX: 614-459-6987
TOLL FREE: 866-277-0600

507 MAIN STREET, SUITE 203
ZANESVILLE, OH 43701
740-450-1640
FAX: 740-450-1641

**MID-EAST CAREER AND TECHNOLOGY CENTER
ZANESVILLE CAMPUS**
**RICHARDS ROAD WIDENING
MAINTENANCE OF TRAFFIC PLAN**

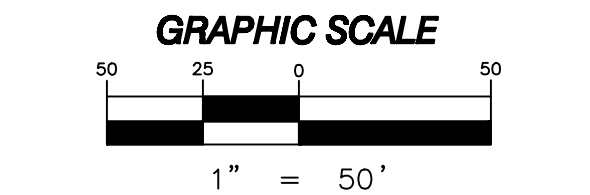

2 WORKING DAYS
BEFORE YOU DIG
800.363.2764
OHIO UTILITIES PROTECTION SERVICE

JOB #:2272A DATE:12/16/10