

W. J. BIEDENBACH AND ASSOCIATES, SURVEYING AND MAPPING ADDRESS N/A  
3120 LISA LANE, ZANESVILLE, OHIO 43701 (614)453-4850

LAZY ACRES FARM INC.

TRACT #4

AUDITORS PARCEL NUMBER 20-20-60-20-49-000

OFFICE COPY  
NOT RECORDABLE

BEING A PART OF SECTION 20, TOWNSHIP ~~X~~<sup>12</sup>, RANGE 12, OF THE CONGRESS LANDS EAST OF THE SCIOTO RIVER, HARRISON TOWNSHIP, MUSKINGUM COUNTY, OHIO AND BEING FURTHER DESCRIBED AS FOLLOWS:

COMMENCING AT AN IRON PIN SET AT THE SOUTHWEST CORNER OF SECTION 20; THENCE WITH THE SOUTH LINE OF SECTION 20, SOUTH 85 DEGREES 34 MINUTES 28 SECONDS EAST 578.76 FEET TO AN IRON PIN SET ON THE WEST LINE OF LOT NUMBER 39 OF SHADY LANE SUBDIVISION AS RECORDED IN PLAT BOOK 15, PAGE 55 OF THE MUSKINGUM COUNTY PLAT RECORDS; THENCE WITH THE SAID WEST LINE, NORTH 29 DEGREES 07 MINUTES 49 SECONDS WEST 333.88 FEET TO A POINT IN A DITCH, PASSING AN IRON PIN SET AT THE NORTHWEST CORNER OF SAID LOT NUMBER 39 AT 133.88 FEET; THENCE NORTH 60 DEGREES 52 MINUTES 11 SECONDS EAST 493.64 FEET TO AN IRON PIN SET, PASSING IRON PINS SET AT 7.49 FEET, 95.00 FEET, 190.00 FEET 390.00 FEET, AND 490.00 FEET; THENCE NORTH 46 DEGREES 54 MINUTES 48 SECONDS EAST 1354.84 FEET TO AN IRON PIN SET, PASSING IRON PINS SET AT 227.98 FEET, 327.94 FEET, 427.94 FEET, 527.86 FEET, 677.80 FEET, 777.76 FEET, 827.74 FEET, 927.70 FEET, 1027.66 FEET, 1144.62 FEET, 1244.58 FEET, AND 1344.54 FEET; THENCE NORTH 32 DEGREES 18 MINUTES 43 SECONDS EAST 1340.16 FEET TO AN IRON PIN SET AT THE PLACE OF BEGINNING OF THE TRACT HEREIN INTENDED TO BE DESCRIBED, PASSING IRON PINS SET AT 11.06 FEET, 110.94 FEET, 210.02 FEET, 310.02 FEET, 410.02 FEET, 510.02 FEET, 625.02 FEET, 740.02 FEET, 840.02 FEET, 940.02 FEET, 1040.02 FEET, 1140.07 FEET, AND 1240.12 FEET; THENCE NORTH 65 DEGREES 12 MINUTES 07 SECONDS WEST 200.19 FEET TO AN IRON PIN SET; THENCE NORTH 17 DEGREES 28 MINUTES 30 SECONDS EAST 793.91 FEET TO A POINT IN THE CENTER OF COUNTY ROAD NUMBER 6 ON THE SOUTH LINE OF A 102.422 MORE OR LESS ACRE TRACT CONVEYED TO G. & E. DEARTH BY THE DEED RECORDED IN VOLUME 1091, PAGE 185 OF THE MUSKINGUM COUNTY DEED RECORDS, PASSING AN IRON PIN SET AT 773.91 FEET; THENCE WITH THE CENTER OF THE SAID COUNTY ROAD AND THE SOUTH LINE OF THE DEARTH TRACT THE NEXT TWO COURSES AND DISTANCES:

1) SOUTH 76 DEGREES 02 MINUTES 30 SECONDS EAST 47.68 FEET TO AN EXISTING RAIL ROAD SPIKE,  
2) SOUTH 78 DEGREES 33 MINUTES 30 SECONDS EAST 205.18 FEET TO A POINT;  
THENCE LEAVING THE SAID ROAD AND WITH THE SOUTH LINE OF A THIRTY FOOT RIGHT-OF-WAY THE NEXT FOUR COURSES AND DISTANCES:

1) SOUTH 02 DEGREES 08 MINUTES 23 SECONDS WEST 29.65 FEET TO AN IRON PIN SET,  
2) SOUTH 15 DEGREES 22 MINUTES 31 SECONDS EAST 35.70 FEET TO AN IRON PIN SET,  
3) SOUTH 48 DEGREES 18 MINUTES 39 SECONDS EAST 33.11 FEET TO AN IRON IN SET,  
4) SOUTH 53 DEGREES 21 MINUTES 49 SECONDS EAST 4.36 FEET TO AN IRON PIN SET;  
THENCE LEAVING THE SAID RIGHT-OF-WAY, SOUTH 23 DEGREES 23 MINUTES 02 SECONDS WEST 557.18 FEET TO AN IRON PIN SET, PASSING IRON PINS SET AT 184.74 FEET, 284.66 FEET, 384.57 FEET, AND 529.57 FEET; THENCE SOUTH 32 DEGREES 18 MINUTES 43 SECONDS WEST 223.55 FEET TO THE PLACE OF BEGINNING, PASSING IRON PINS SET AT 23.52 FEET, AND 123.53 FEET.

DESCRIPTION APPROVED  
FOR AUDITORS TRANSFER

BY AL S. Ad

7-25-95

W. J. BIEDENBACH AND ASSOCIATES, SURVEYING AND MAPPING  
3120 LISA LANE, ZANESVILLE, OHIO 43701 (614)453-4850

CONTAINING 5.068 MORE OR LESS ACRES. SUBJECT TO ALL LEGAL ROAD RIGHT-OF  
WAYS OF COUNTY ROAD NUMBER 6, AND ALL OTHER APPLICABLE EASEMENTS.

ALL IRON PINS SET ARE 5/8 INCH X 30 INCH REBAR WITH PLASTIC IDENTIFICATION  
CAPS (BIEDENBACH PS5718, PS6923).


BEARINGS ARE BASED ON THE PREVIOUS SURVEY OF 102.422 MORE OR  
LESS ACRES CONVEYED TO G. AND E. DEARTH BY DEED RECORDED IN VOLUME 1091,  
PAGE 185 OF THE MUSKINGUM COUNTY DEED RECORDS.

I HEREBY CERTIFY TO THE BEST OF MY KNOWLEDGE AND BELIEF THE SURVEY AND  
DESCRIPTION TO BE CORRECT AS PREPARED BY ME, THIS 16TH DAY OF JUNE 1995.

OFFICE COPY  
NOT RECORDABLE  
W. J. BIEDENBACH  
REGISTERED SURVEYOR #5718  
D3878D-7

✓

E. DEARTH  
VOL. 842, PG. 325

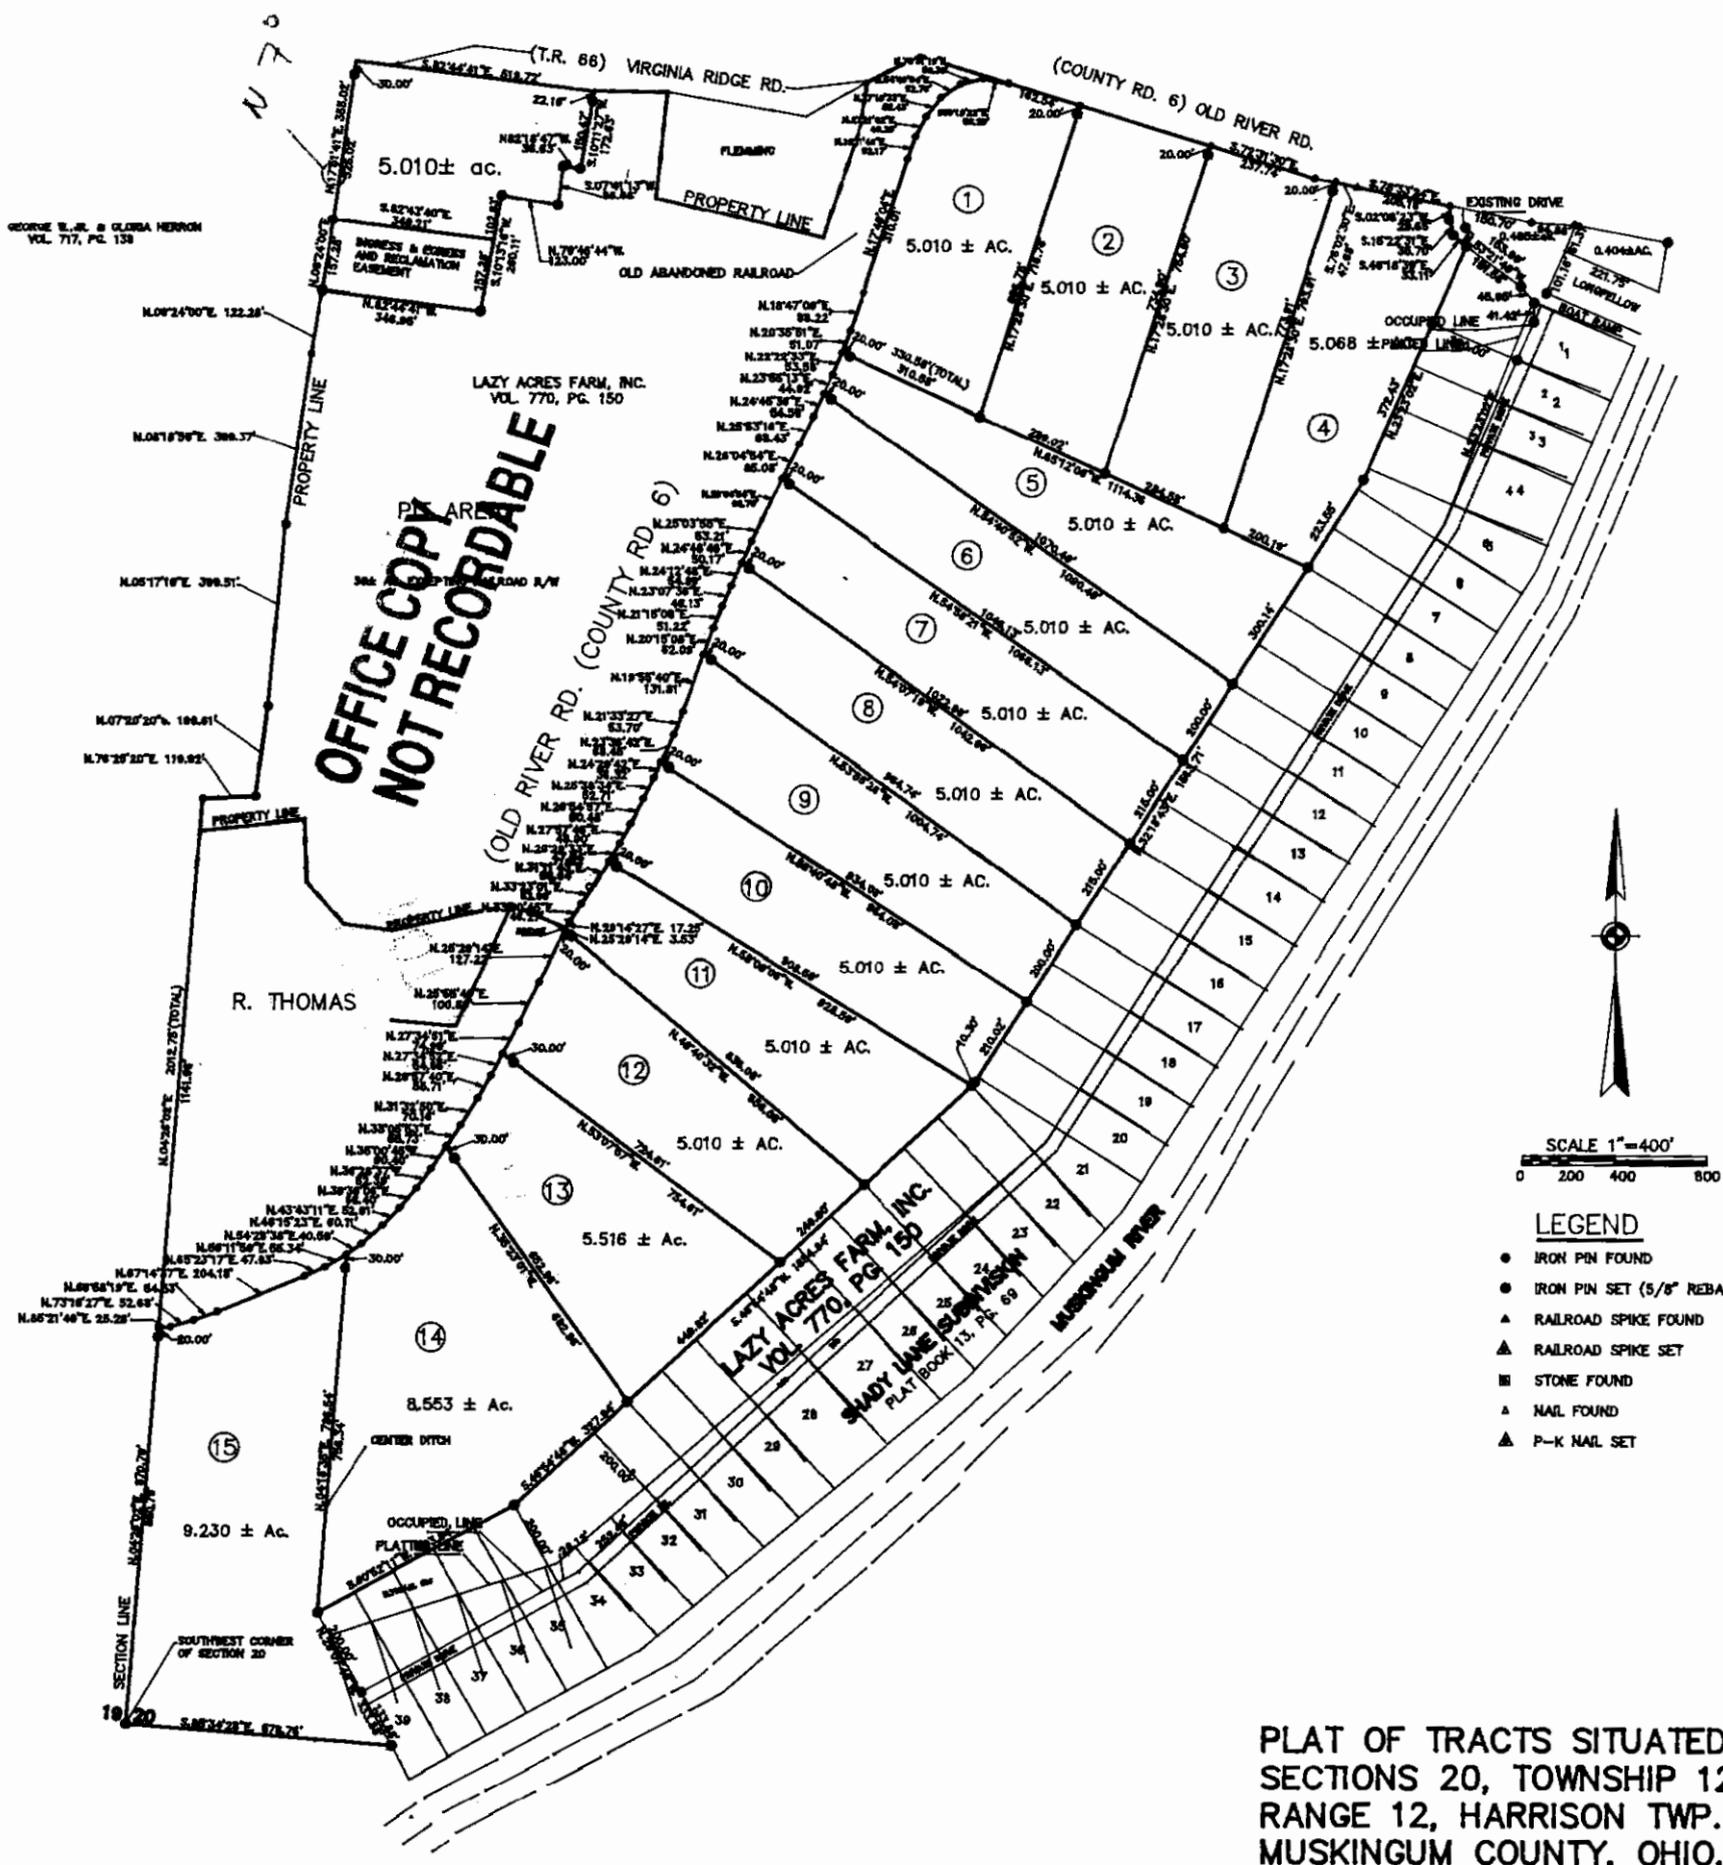

OFFICE COPY  
NOT RECORDABLE

SCALE 1"=400'  
0 200 400 800

- LEGEND**
- IRON PIN FOUND
  - IRON PIN SET (5/8" REBAR W/CAP)
  - ▲ RAILROAD SPIKE FOUND
  - ▲ RAILROAD SPIKE SET
  - STONE FOUND
  - ▲ NAIL FOUND
  - ▲ P-K NAIL SET

PLAT OF TRACTS SITUATED IN  
SECTIONS 20, TOWNSHIP 12,  
RANGE 12, HARRISON TWP.  
MUSKINGUM COUNTY, OHIO.

W.J. BIEDENBACH & ASSOC.  
SURVEYING & MAPPING  
ZANESVILLE, OHIO  
614-451-1500

DATE: \_\_\_\_\_ CHECKED BY: \_\_\_\_\_

SCALE: \_\_\_\_\_

File name: C:/ACAD12/DWG/3878

OFFICE COPY  
NOT RECORDABLE