

### DESCRIPTION

Situated in Jackson Township, Muskingum County, State of Ohio and being a part of Section 15, Third Quarter, Township 3 North, Range 9 West, United States Military Lands, more fully described as follows:

Beginning for a point of reference at the Northeast corner of the Southwest Quarter of Section 15 and marked by a found iron pin;

thence N 89° 54' 29" W along the North line of said Southwest Quarter a distance of 329.24 feet to point marked by a found iron pin and being the True Point of Beginning of the herein described tract, also being the Northwest corner of the lands of Denise K. Walters (1587/636);

thence S 43° 25' 42" W a distance of 918.22 feet to a point on the center line of Cannon Road (T.R. 316), passing set iron pins at 641.22 feet and 888.22 feet;

thence N 42° 01' 49" W along the center line of Cannon Road a distance of 275.00 feet to a point on the Westerly line of the lands of Williams Management Group, Inc. (1732/949) and being the Southerly point of the lands of Mark and Nancy Swartz (1025/269);

thence N 1° 34' 47" W along the line common to the lands of said Swartz and Williams, a distance of 463.38 feet to a point marked by a found iron pin and being the Northeast corner of said Swartz lands, passing a set iron pin at 40.34 feet;

thence S 89° 57' 42" E along the line common to the lands of R. Mercer (1062/36) and said Williams lands a distance of 746.23 feet to a point marked by a found iron pin and being the Southwest corner of the lands of Daniel and Nancy Brown (1136/572);

thence S 89° 54' 26" E along the line common to the lands of said Brown and Williams, a distance of 81.89 feet to the True Point of Beginning.

Containing 7.2929 acres.

Iron pins set are 5/8 inch x 30 inch rebar with plastic I.D. caps marked KCV 4508.

Bearings are based on the Easterly line of said Williams lands being S 0° 26' 09" E as called in the title of Chester and Patricia Shaw, Vol. 1160, Pg. 205, Muskingum County Deed Records.


Source of Title:  
Williams Management Group Inc.  
BK. 1732, Pg. 949  
Muskingum County Deed Records

Part of Auditors Parcel No. 29-30-15-19.004

Office of the Auditor  
General of the State of Ohio  
The Auditor No. 4508  
Feb. 11, 2003  
**OFFICE COPY**  
**NOT RECORDABLE**

DESCRIPTION APPROVED  
FOR AUDITOR'S TRANSFER  
BY ASB  
2-25-2003

R. Mercer 1062/36

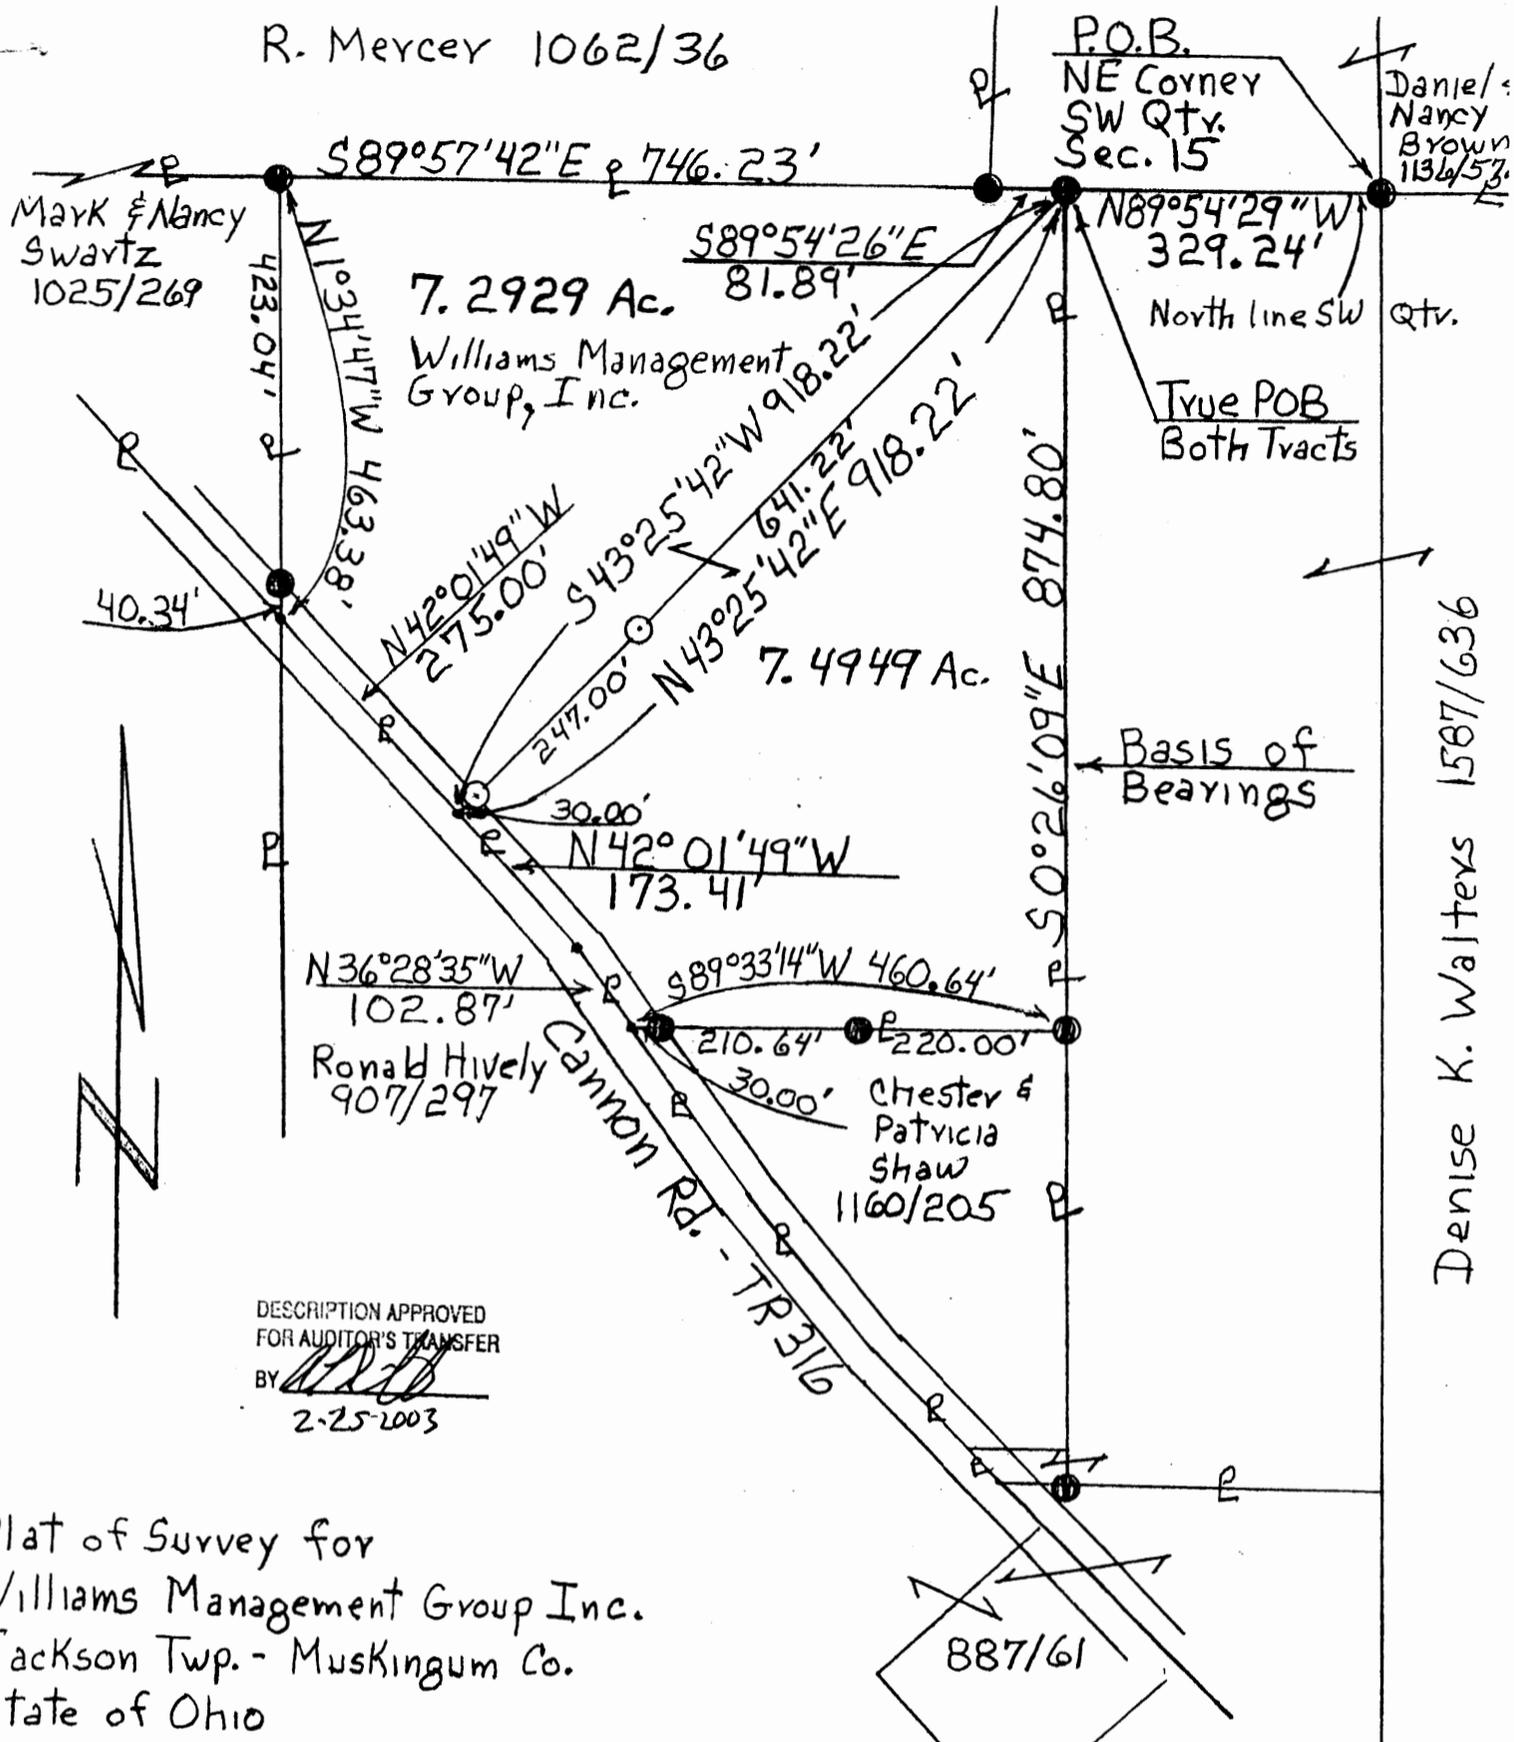

DESCRIPTION APPROVED  
FOR AUDITOR'S TRANSFER  
BY *[Signature]*  
2-25-2003

Plat of Survey for  
Williams Management Group Inc.  
Jackson Twp. - Muskingum Co.  
State of Ohio  
Section 15 - Third Qtr.  
T3N - R9W - U.S. Military Lands

- = Iron Pin Set 5/8 in. X 30 in. rebar
- = Iron Pin Found
- = Unmarked Point

Scale 1 inch = 200 feet  
0 50 100 200 300 400 500

Source of Title  
Williams Management Group, Inc.  
BK. 1732 Pg. 949  
Muskingum County Deed Records  
7.2929 Ac. Part of Aud. Par. No. 29-30-15-19.004  
7.4949 Ac. Part of Aud. Par. No. 29-30-15-19.004  
Both tracts are all of same Par. No.



**OFFICE COPY**  
*[Signature]*  
**NOT RECORDABLE**

Denise K. Walters 1587/636