

PHONE 822-2783



Sept. 12, 1990

460 SOUTH FOURTH STREET  
COSHOCKTON, OHIO 43812

## BOUNDARY SURVEY FOR FRED TAHYI IN MUSKINGUM COUNTY, OHIO.

Being a tract of land in the Northwest Quarter of Section 11, Range 14W, Township 16N, Springfield Township, Muskingum County, State of Ohio and being further described as follows;

Note: The angular variation between lines is based on North as taken from Deed (849/219). All pins indicated as set are 3/4" X 30" reinforcing bars with plastic cap.

## Research Data:

Deeds:	849/219	1000/286	458/307	431/196	430/643-649
	313/490	289/506	106/212	104/193	531/298
	457/510	278/408	175/450		

Beginning at a point in the centerline of Township Road 279, said point being located by the following five (5) courses from the Northwest corner of Section 11;

1. with the North line of said Section 11, North 90°00'00" East, a distance of one thousand nine hundred seventy-four and thirty-eight hundredths (1974.38) feet to a recovered 1/2" rebar at the Northwest corner of the lands of G. & V. Davis (849/219);
2. with the West line of the said lands of G. & V. Davis, South 0°09'06" East, a distance of two hundred thirty-eight and one hundredths (238.01) feet to a recovered 1/2" rebar;
3. continuing with the said West line of the lands G. & V. Davis and continuing South 0°09'06" East, a distance of twenty and no hundredths (20.00) feet to a point in the said centerline of Township Road 279;
4. with the said centerline of Township Road 279, North 89°44'50" West, a distance of seventy-three and forty-seven hundredths (73.47) feet to a point;
5. continuing with the said centerline of Township Road 279, North 82°15'06" West, a distance of fifty-five and no hundredths (55.00) feet to said beginning point;

thence, continuing with the said centerline of Township Road 279 the following two (2) courses;

1. continuing North 82°15'06" West, a distance of twelve and seventy-eight hundredths (12.78) feet to a point;
2. North 76°32'52" West, a distance of thirty-six and seventy-two hundredths (36.72) feet to a point;

thence, with the lands of Brockway Glass Co., Inc. (531/289) the following five (5) courses;

1. North 0°16'07" West, a distance of twenty and no hundredths (20.00) feet to a set steel pin;
2. continuing North 0°16'07" West, a distance of one hundred fifty-one and one hundredths (151.01) feet to a set steel pin;
3. North 89°43'53" East, a distance of forty-eight and thirty-three hundredths (48.33) feet to a set steel pin;
4. South 0°16'07" East, a distance of one hundred sixty-one and fifty hundredths (161.50) feet to a set steel pin;
5. continuing South 0°16'07" East, a distance of twenty and no hundredths (20.00) feet to the point of beginning;

This tract contains zero and one hundred ninety-six thousandths (0.196) acres, more or less, as surveyed by R. Scott Johnson, Registered Professional Surveyor No. 6791, September 12, 1990.


This description is intended to convey all of the lands previously transferred from Hazel L. & Charles W. Alexander to Eugene E. & Samilla Fouch (458/307) and half interest from Edward Eugene Fouch to Samilla Fouch (1000/285) and being parcel No. 62-62-27-01-09-000.

DESCRIPTION APPROVED  
FOR AUDITOR'S TRANSFER

BY J. L. Hamble

9-14-90

**OFFICE COPY  
NOT RECORDABLE**

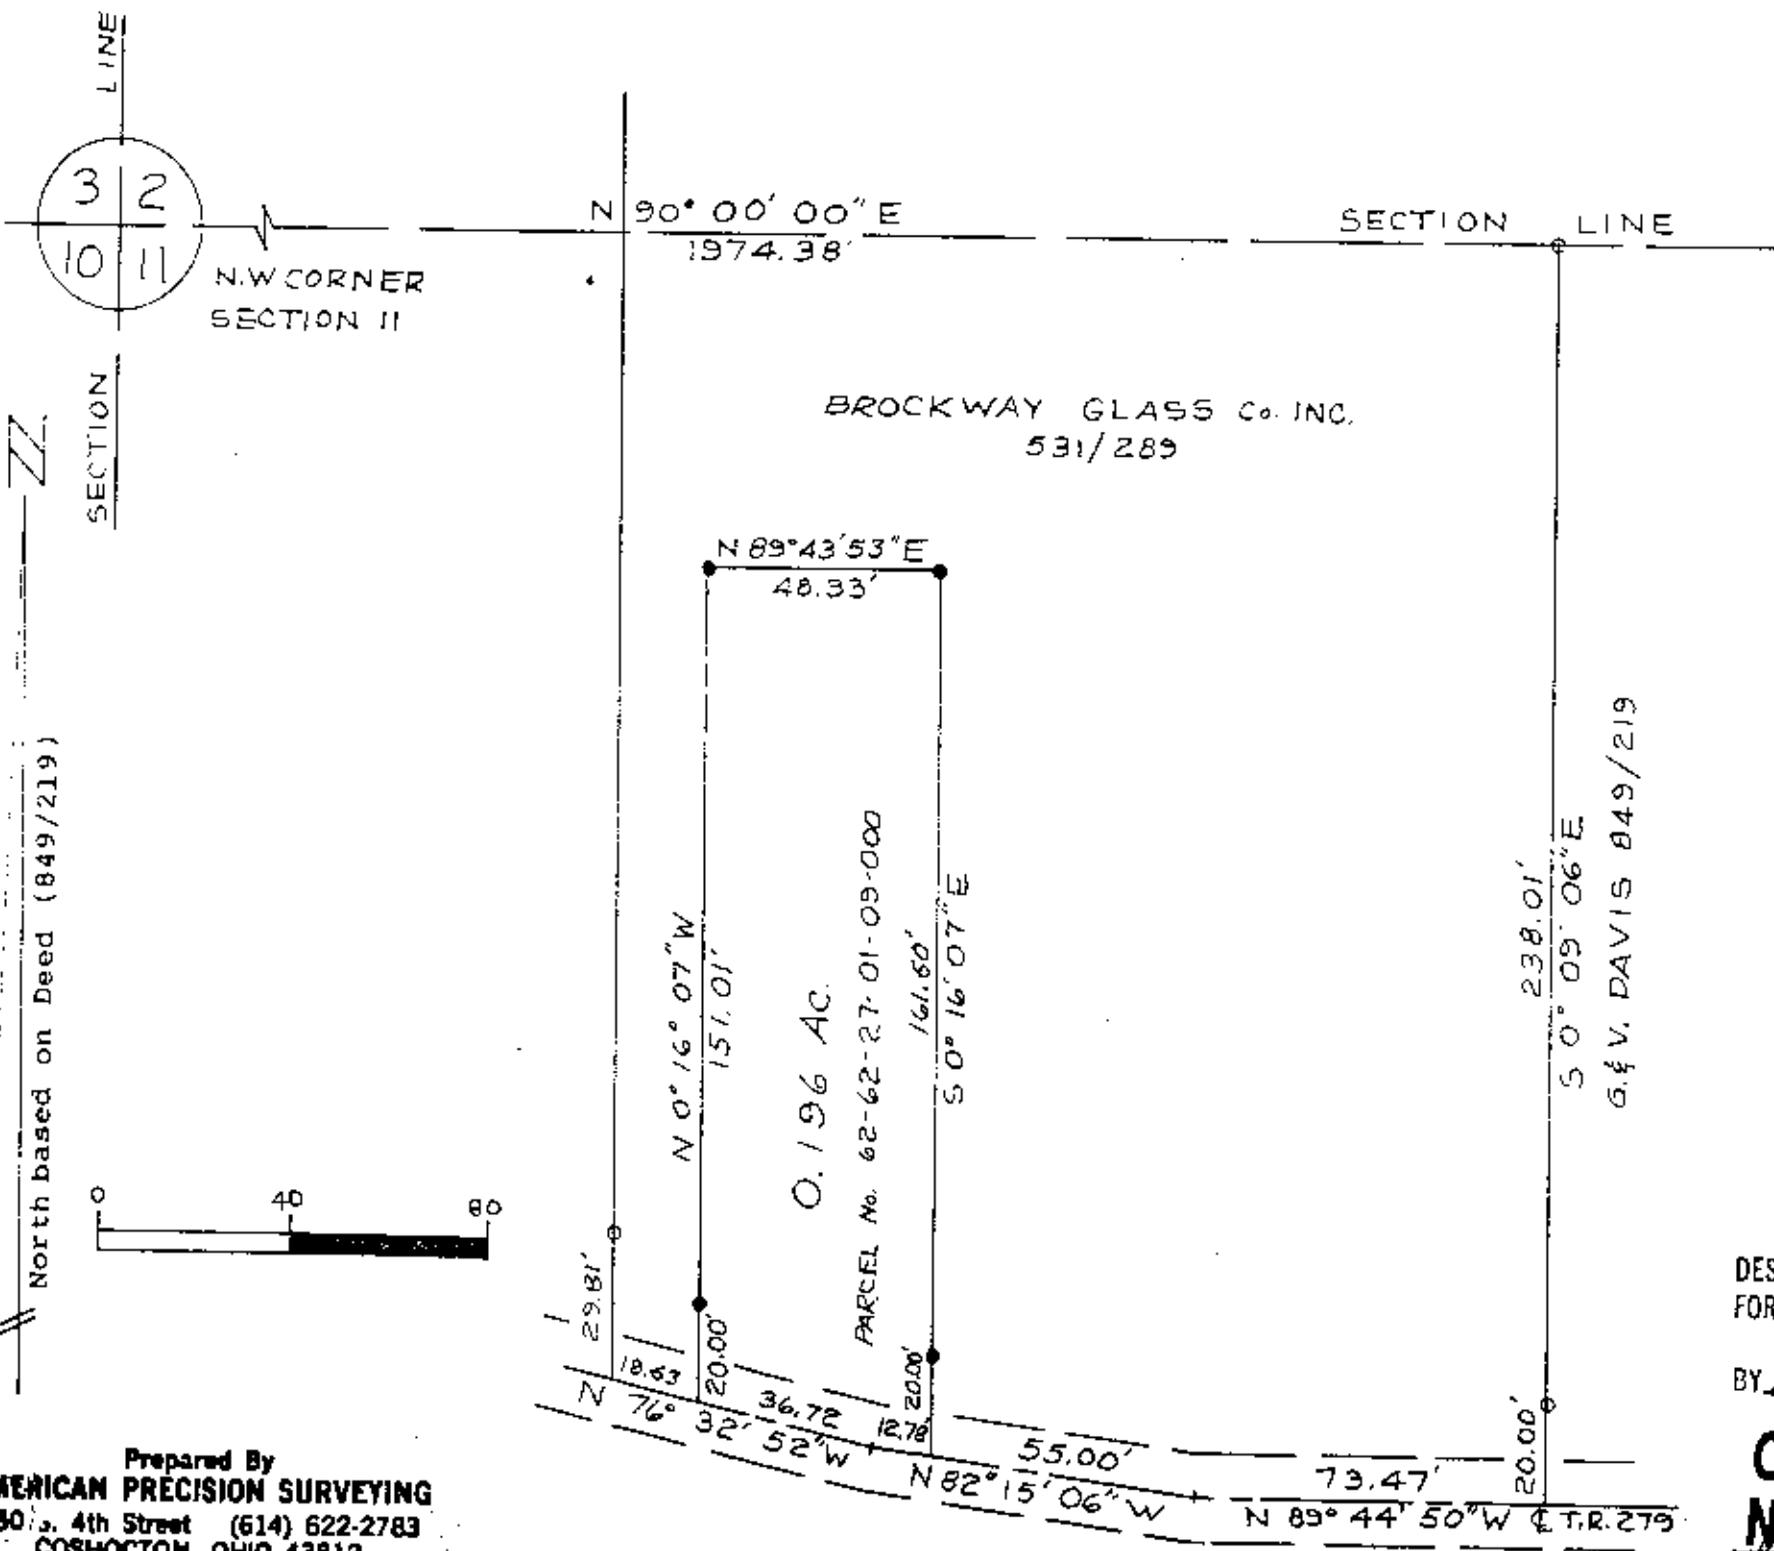

● = Recovered 1/2" rebar  
 ○ = Set 3/4" X 30" Rebar with plastic cap

Research Data:

Deeds: 849/219	1000/286	458/307
431/196	430/643-649	313/490
289/506	106/212	104/193
531/298	457/510	278/408
175/450		

Boundary Survey  
 for  
 Fred Tahyi  
 in  
 Northwest Quarter, Section 11  
 Range 14W, Township 16N  
 Springfield Township  
 Muskingum County  
 Ohio

Scale: 1" = 40' Sept. 12, 1990

DESCRIPTION APPROVED  
 FOR AUDITOR'S TRANSFER

BY J. J. Frank  
 9-14-90

OFFICE COPY  
 NOT RECORDABLE  
 R.P.S. No. 6791



Prepared By  
**AMERICAN PRECISION SURVEYING**  
 450 S. 4th Street (614) 622-2783  
 COSHOCTON, OHIO 43812