

Description for conveyance
tract #1

Being a part of the Southwest quarter of section 11, Township 16, North; Range 14, West, Springfield township, Muskingum County, State of Ohio and being a part of the tract last transferred to Joseph M. and Rebecca Mattingly as recorded in deed book 1142 page 83 and being a part of Auditor's parcel number 62-30-01-01-000 and being further described as follows.

Beginning at an iron pin found at the Northeast corner of the Southwest quarter of section 11. Thence South 05 degrees 21 minutes 46 seconds West 310.00 feet to an iron pin set on the East line of said Southwest quarter. Thence North 84 degrees 02 minutes 42 seconds West 354.52 to an iron pin set. Thence South 05 degrees 21 minutes 46 seconds West 484.26 feet to an iron pin set on the right of way of a 60 foot ingress egress easement. Thence with the said easement with a curve to the left having a radius of 60 feet a delta angle of 137 degrees 56 minutes 51 seconds and a chord bearing of South 26 degrees 23 minutes 21 seconds West 112.01 feet to an iron pin set. Thence continuing with said easement South 17 degrees 24 minutes 55 seconds West 69.22 feet to an iron pin set. Thence North 46 degrees 30 minutes 07 seconds West 494.68 feet to an iron pin set on the East line of a tract recorded in deed book 943 page 198. Thence along the said East line North 07 degrees 59 minutes 44 seconds East 666.00 feet to a stone found at the North line of the Southwest quarter. Thence along the said North line South 84 degrees 02 minutes 42 seconds East 767.69 feet to the place of beginning containing 10.6000 acres more or less. Subject to all right of ways and easements either written or implied. Also the right of ingress and egress over a 60 foot wide roadway easement with the center of said easement described as follows.

Beginning at the Southwest corner of the above described property. Thence south 07 degrees 59 minutes 44 seconds West ~~767.69~~ feet to a Mag Nail set in the center of County Road 71. Thence along the center of said road South 63 degrees 37 minutes 56 seconds East 22.67 feet to a point in the center of said road, said point being the place of beginning for the easement herein described. Thence North 07 degrees 59 minutes 44 seconds East 21.50 feet to a point. Thence North 83 degrees 21 minutes 29 seconds East 303.04 feet. thence North 68 degrees 27 minutes 00 seconds East 53.15 feet. Thence North 47 degrees 15 minutes 10 seconds East 58.12 feet. thence North 35 degrees 36 minutes 34 seconds East 72.88 feet. Thence North 17 degrees 24 minutes 55 seconds East 125.98 feet to an iron pin set at the radius of a 60 foot cul de sac Said pin being the termination of said easement. All iron pins are 5/8" by 30" rebar with I.D. cap stamped Walton S-7675. Bearings based on the North line of the Southwest quarter as being South 84 degrees 02 minutes 42 seconds East and are for angular calculation only. Description prepared by Steven B. Walton Ohio Professional surveyor S-7675 on the 18th day of May 1998.

23.67?

NOTICE CORRECTED
NOT RECORDED


Steven B. Walton S-7675



DESCRIPTION APPROVED
FOR AUDITOR'S TRANSFER
BY ALB
7-17-98

Being a Part of the Southwest Quarter of Section 11,
 Township 16, North; Range 14, West, Springfield Township
 Muskingum County, State of Ohio

Northeast Corner of
 Southwest Quarter
 Section 11

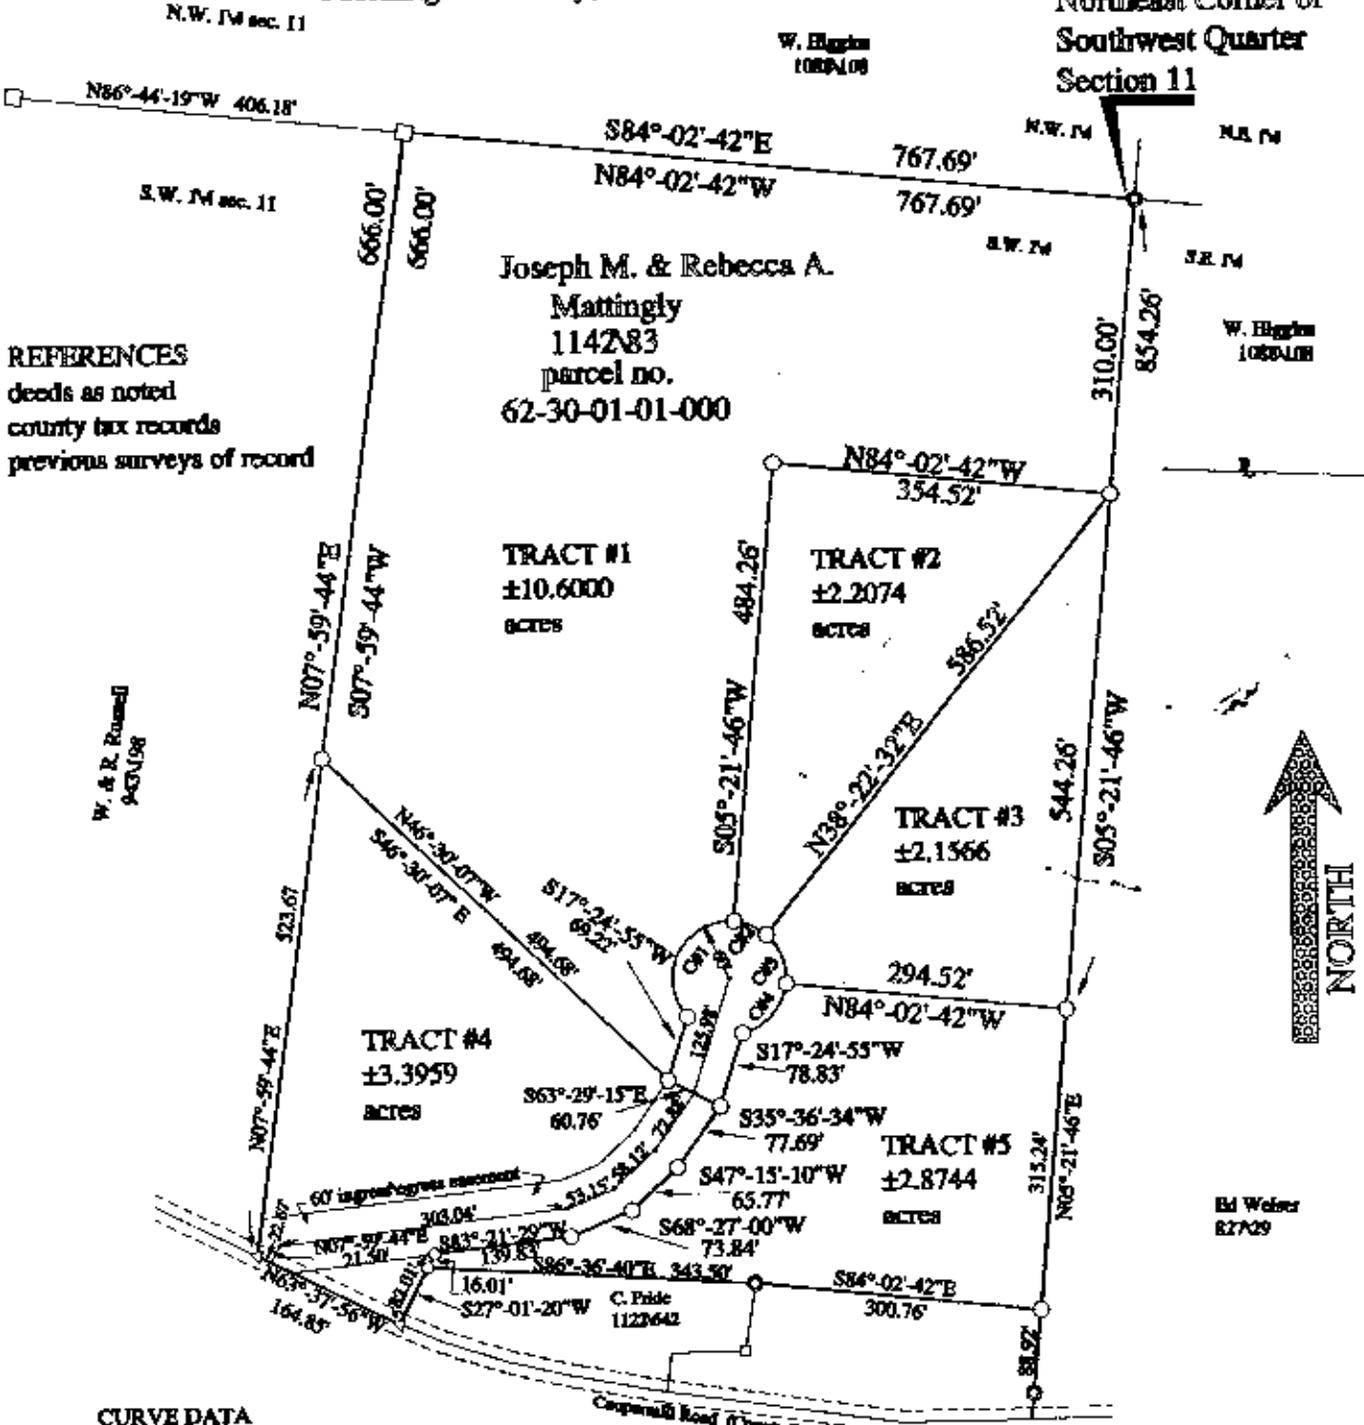

REFERENCES
 deeds as noted
 county tax records
 previous surveys of record



CURVE DATA

curve #1 rad. 60.00' delta 137°-36'-51" chord S26°-23'-21"W dist. 112.01'	curve #2 rad. 60.00' delta 35°-37'-29" chord S66°-49'-29"E dist. 36.71'
curve #4 rad. 60.00' delta 71°-27'-38" chord S41°-41'-06"W dist. 70.08'	curve #3 rad. 60.00' delta 54°-58'-03" chord N21°-31'-44"W dist. 55.38'

LEGEND

- = 5/8" iron pin set with I.D. cap
- = stone found
- = 5/8" iron pin found
- △ = Mag Nail set

SCALE 1"=200'



Bearings based on the North line of the Southwest quarter as being South 84 degrees 02 minutes 42 seconds East and are for angular calculation only



DESCRIPTION APPROVED
 FOR AUDITOR'S TRANSFER
 BY *[Signature]*
 7-14-98

I hereby certify to the best of my knowledge and belief the foregoing plat to be correct as prepared by me on this 18th day of May, 1998

Steven B. Walton
 Steven B. Walton, Ohio Professional Surveyor S-7675

STEVEN B. WALTON
 SURVEYING & MAPPING
 730 MORGAN ROAD
 ZANESVILLE, OHIO
 740-455-6383

OFFICE COPY
 NOT RECORDABLE

JOHN R. MARSHALL
REGISTERED SURVEYOR
530 LONGVIEW AVENUE
ZANESVILLE, OHIO 43701

Situated in the State of Ohio, County of Muskingum and Township of Springfield.

Being a part of the southwest quarter of section 11, township 16, range 14 bounded and described as follows:

Beginning at the northeast corner of said southwest quarter; thence south 05 degrees 21 minutes 46 seconds west along the half section line a distance of 1286.72 feet to a point in the centerline of Coppermill Road and passing through an existing iron pin at 1257.70 feet; thence south 87 degrees 04 minutes 24 seconds west along said centerline a distance of 85.75 feet to a point; thence north 82 degrees 33 minutes 06 seconds west along said centerline a distance of 298.21 feet to a point; thence north 06 degrees 08 minutes 00 seconds east along the easterly line of lands now or formerly owned by K. Timms and recorded in deed book 422, page 262 of the deed records of said county a distance of 125.00 feet to an iron pin and passing through an existing iron pin at 50.65 feet; thence north 89 degrees 21 minutes 00 seconds west along said Timms northerly line a distance of 260.95 feet to an iron pin; thence south 21 degrees 13 minutes 00 seconds west along said Timms westerly line a distance of 60.40 feet to a point and passing through an iron pin at 42.40 feet; thence north 63 degrees 53 minutes 46 seconds west along said centerline a distance of 175.94 feet to a point; thence north 08 degrees 02 minutes 05 seconds east along the easterly line of lands now or formerly owned by A. Frick and recorded in deed book 571, page 851 of the deed records of said county a distance of 1177.18 feet to an iron pin and passing through an iron pin at 18.00 feet; thence south 84 degrees 58 minutes 44 seconds east along the half section line a distance of 767.43 feet to the true place of beginning, containing Twenty Two and Fifty Eight (22.58) hundredths acres more or less.

Subject to the easements of all legal highways.

This description was written July 11, 1984 by John R. Marshall registered surveyor No. 5307.

SW 1/4 SECTION 11, TOWNSHIP
16, RANGE 14, SPRINGFIELD
TOWNSHIP, MUSKINGUM COUNTY,
OHIO.

DATE: JULY 11, 1984

OFFICE COPY
NOT RECORDABLE
REG. SURVEYOR 5307