

JOHN E. MARSHALL
REGISTERED SURVEYOR
530 LONGVIEW AVENUE
ZANESVILLE, OHIO

10E2
86-13-03-11
940 TAYLOR ST

SITUATED IN THE STATE OF OHIO COUNTY OF
MUSKINGUM AND CITY OF ZANESVILLE.


BEING LOT 2 AND PART OF LOT 14 OF WEST
ARLINGTON IN THE OLD TENTH WARD NOW NEW
SIXTH WARD, BOUNDED AND DESCRIBED AS
FOLLOWS:

BEGINNING AT THE NORTHEAST CORNER OF SAID
LOT 2 OF WEST ARLINGTON AND RECORDED IN PLAT
BOOK 4, PAGE 49 OF THE PLAT RECORDS OF SAID
COUNTY; THENCE SOUTH 03 DEGREES 37 MINUTES
WEST ALONG THE EASTERLY LINE OF SAID LOT 2
A DISTANCE OF 176.00 FEET TO AN EXISTING
IRON PIN; THENCE NORTH 86 DEGREES 23 MINUTES
WEST A DISTANCE OF 164.80 FEET TO AN EXISTING
IRON PIN; THENCE NORTH 03 DEGREES 37
MINUTES EAST A DISTANCE OF 38.00 FEET TO
AN IRON PIN IN THE CENTER LINE OF A 16 FOOT
ALLEY AND PASSING THROUGH AN EXISTING IRON
PIN AT 30.00 FEET; THENCE SOUTH 86 DEGREES
23 MINUTES EAST ALONG THE CENTER LINE OF
SAID ALLEY A DISTANCE OF 8.00 FEET TO AN
IRON PIN; THENCE NORTH 03 DEGREES 37 MINUTES

EAST ALONG THE CENTER LINE OF A 16 FOOT
ALLEY A DISTANCE OF 138.00 FEET TO AN
IRON PIN; THENCE SOUTH 86 DEGREES 23
MINUTES EAST ALONG THE SOUTHERLY RIGHT
OF WAY LINE OF TAYLOR STREET A DISTANCE
OF 156.80 FEET TO THE PLACE OF BEGINNING
CONTAINING SIXTY FOUR [0.64] HUNDERTHS
OF AN ACRE MORE OR LESS. LOT-2- 0.50 ACRES,
LOT-14- 0.14 ACRES.

THIS DESCRIPTION WAS WRITTEN NOVEMBER 10,
1982 BY JOHN R. MARSHALL REGISTERED
SURVEYOR N^o 5307

OFFICE COPY
NOT RECORDABLE

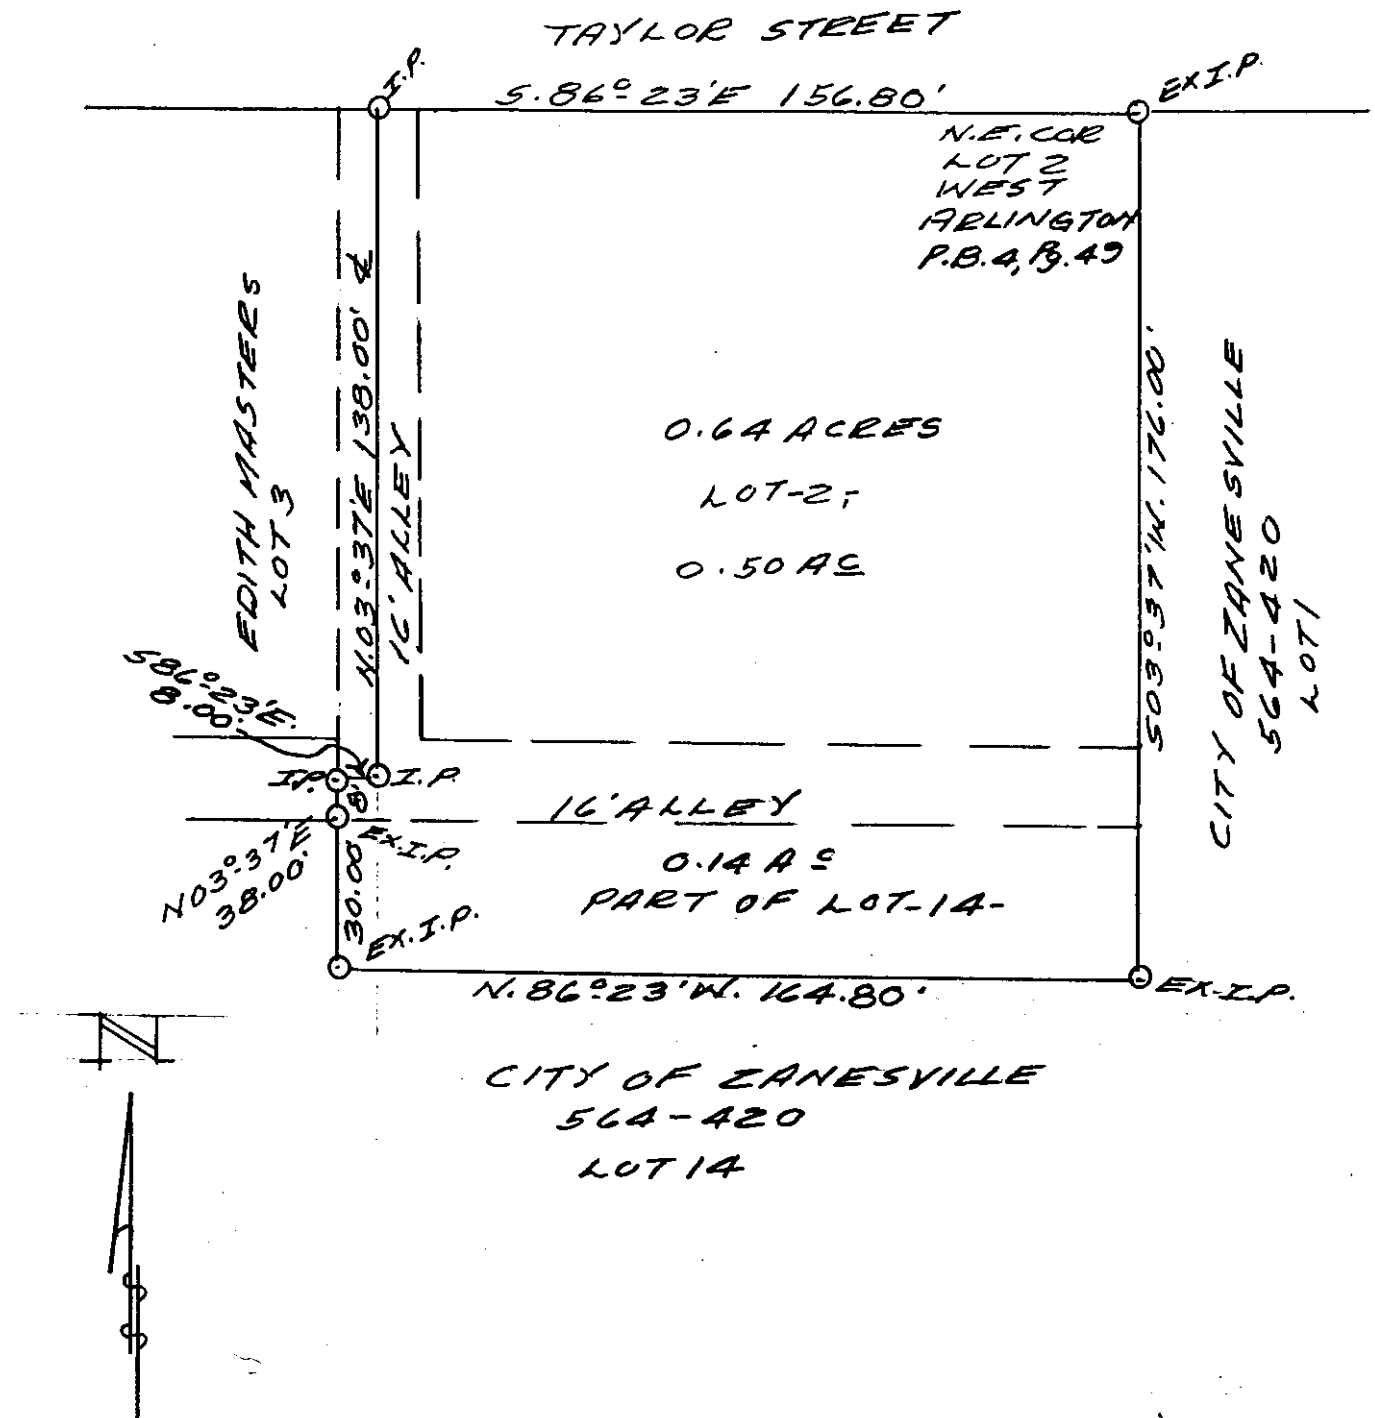

SCALE: 1"=40'

PLAT SHOWING
L. & E. SMITLEY
313-343

BEING LOT 2 AND PART OF
LOT 14 WEST ARLINGTON OLD
TENTH WARD NOW NEW SIXTH
WARD CITY OF ZANESVILLE,
MUSKINGUM COUNTY, OHIO

OK
WAD

DATE: NOVEMBER 10, 1982

OFFICE COPY
NOT RECORDABLE

REGISTERED SURVEYOR 5307