




Revisions

Designed by:	Date:	Checked by:	Date:
E.A.S. & J.L.P.	5/29	P.A.S.	5/25
Drawn by:	Date:	Approved by:	Date:
J.A.D.	5/28	S.L.R.	4/01

PLAN - Lines K-7, K-7-C, K-8, K-8-A, K-8-B, K-9  
 East Muskingum Wastewater Project  
 Contract Division D

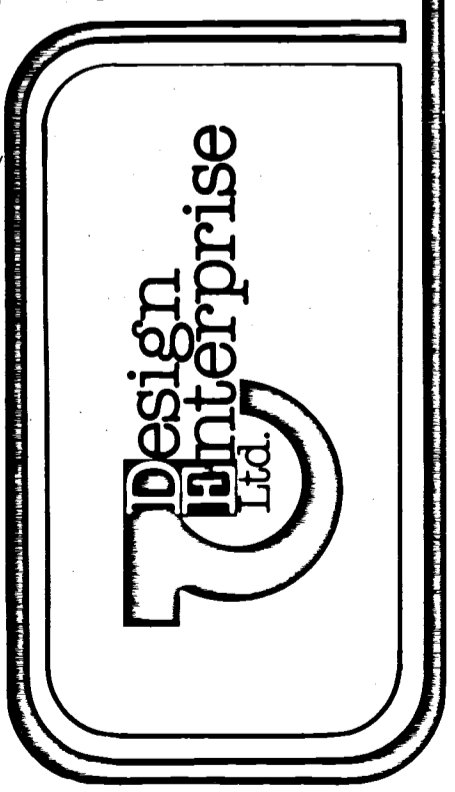

Scale  
 1" = 50'  
 Sheet  
 12 of 61

FOR PROFILES SEE SHEETS 35, 36, 37 & 38

JUN 02 1986

county