





Revisions
4/84

Designed by: E.A.S. & J.L.K.	Checked by: E.A.S.	Date: 3/29
Drawn by: J. Albrecht	Approved by: J.L.K.	Date: 4/1

PLAN-Lines FM-K(1), H, H-I, & H-I-A
 East Muskingum Wastewater Project
 Contract Division D
 MUSKINGUM COUNTY, OHIO

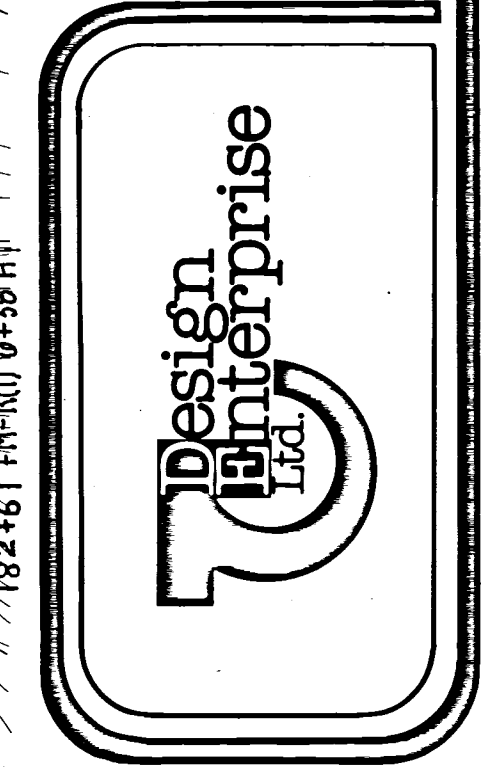

Scale
 1" = 50'
 Sheet
 15 of 61

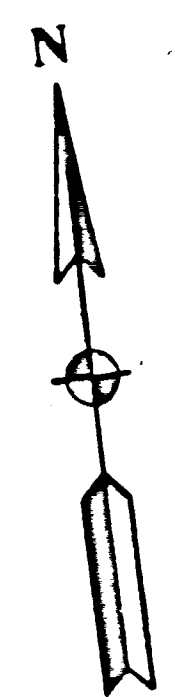

FOR PROFILES SEE SHEETS 27, 28 & 40

county