


Revisions	
8-64	

Designed by: K.A.S. & J.L.R.	Date: 3/25	Checked by: K.A.S.	Date: 3/29
Drawn by: J.L.R.	Date: 3/28	Approved by: J.L.R.	Date: 4/1

PLAN-Lines FM-K(1) & H  
 East Muskingum Wastewater Project  
 Contract Division D

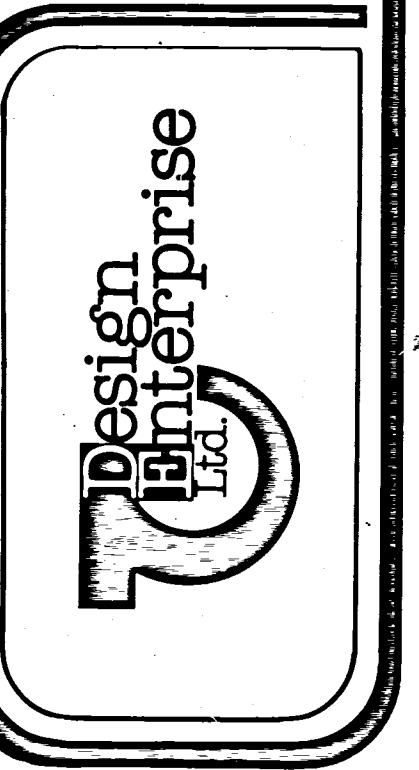

Scale  
 1" = 50'  
 Sheet  
 16 of 61

JUN 02 1996

FOR PROFILES SEE SHEETS 27 & 40

county