


Revisions	Date	Checked by	Approved by
1/14	3/25	R.A.S.	J.L.H.
15	3/25	R.A.S.	J.L.H.
16	3/28	R.A.S.	J.L.H.
17	4/01	R.A.S.	J.L.H.

Date: 3/25
 Checked by: R.A.S.
 Date: 3/28
 Approved by: J.L.H.
 Date: 4/01
 Approved by: J.L.H.

Designed by: R.A.S. & J.L.H.
 Drawn by: J.L.H.

PLAN-Lines K, K-2, M, & M-4
East Muskingum Wastewater Project
 Contract Division D

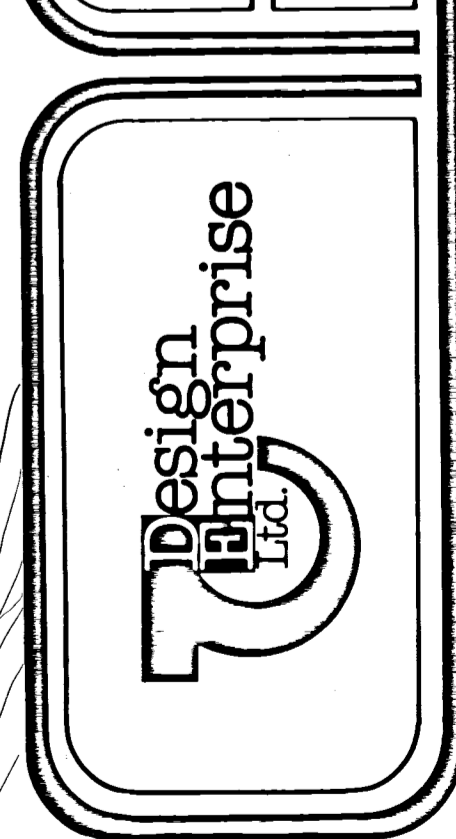

Scale
1" = 50'
 Sheet
5 of 61

FOR PROFILES SEE SHEETS 23, 29, 42 & 43

COUNTY