


Revisions	

Designed by:	Date:	Checked by:	Date:
RAAS & J.L.E.	5/25	E.A.S.	5/29
Drawn by:	Date:	Approved by:	Date:
J. Dwyer	3/28	J.L.E.	4/01

PLAN Lines K, K-3, M-4, M-4-A, & S

East Muskingum Wastewater Project
Contract Division D

MUSKINGUM COUNTY, OHIO

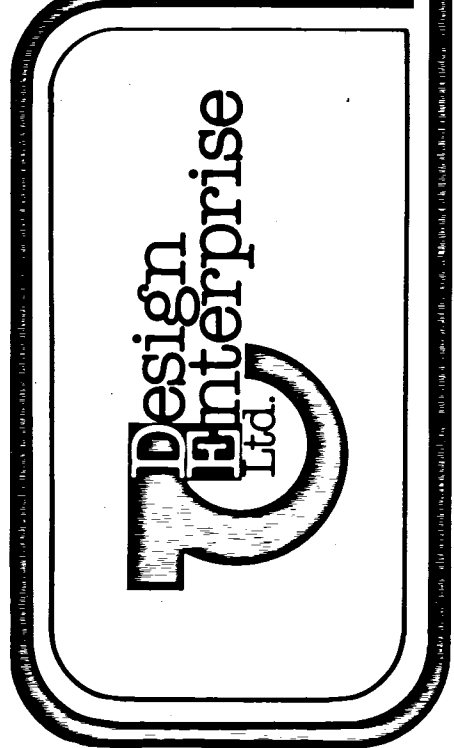

Scale
1" = 50'
Sheet
6 of 61

FOR PROFILES SEE SHEETS 23, 29, 30 & 43

JUN 02 1996

COUNTY