

CONTRACT II

LEGEND FOR LOCATION MAP

- SEWER LINES Line Number 5c Plan & Profile Sheet
- PUMP STATION (12)
- FORCE MAINS → → →
- CITY OF ZANESVILLE CORPORATION LINE ---
- SOIL BORING II-40

LEGEND FOR PLAN & PROFILE SHEET

Scale: Hor.: 1"=50'
Vert.: 1"=10'

- SEWER LINES ○—○
- EXISTING WATER LINES —6" W—
- EXISTING GAS LINES —4" G—
- PROPERTY PLOT LINES ---
- REFERENCE OF PROPERTY OWNERS Plot Number Deed Book Page Number
- PROPOSED EASEMENT FOR SEWERS ---
- SPECIAL EASEMENT CONDITION AS NOTED

LOCATION MAP

Scale: Schematic




CITY OF ZANESVILLE

INDEX OF SHEETS CONTRACT II

LOCATION MAP 2E
PLAN & PROFILE 1 thru 24
DETAIL SHEET 2F

NOTE: ROOF DRAINS, FOUNDATION DRAINS AND OTHER CLEAN WATER CONNECTIONS TO THE SANITARY SEWER SYSTEM ARE PROHIBITED. WATER MAINS, STORM DRAINS, SANITARY SEWERS, TELEPHONE CONDUITS, ELECTRIC CONDUITS, GAS MAINS AND OTHER EXISTING UTILITIES ARE SHOWN ON THE CONSTRUCTION DRAWINGS IN ACCORDANCE WITH THE BEST INFORMATION AVAILABLE, FOR THE INFORMATION OF THE CONTRACTOR. HOWEVER, DUE TO THE APPROXIMATE NATURE OF SUCH DATA AND INFORMATION, THE LOCATIONS OF A PARTICULAR UTILITY CANNOT BE CERTIFIED AS BEING CORRECT. IN GENERAL, LOCATIONS AND ELEVATIONS ARE APPROXIMATE ONLY. THE OWNER ASSUMES NO RESPONSIBILITY FOR ACCURACY OR COMPLETENESS OF INFORMATION SHOWN. CONTRACTOR SHALL NOTIFY THE UTILITIES INVOLVED TO ASSIST IN THE LOCATION OF EXISTING UTILITIES ON THE SITE DURING CONSTRUCTION. EXISTING UTILITIES SHALL BE CAREFULLY PROTECTED, AND ANY DAMAGE TO THEM CAUSED BY THE WORK SHALL BE IMMEDIATELY REPAIRED TO THE SATISFACTION OF THE ENGINEER BY THE CONTRACTOR AT HIS EXPENSE, USING MATERIALS OF THE KINDS DAMAGED.

CITY OF ZANESVILLE

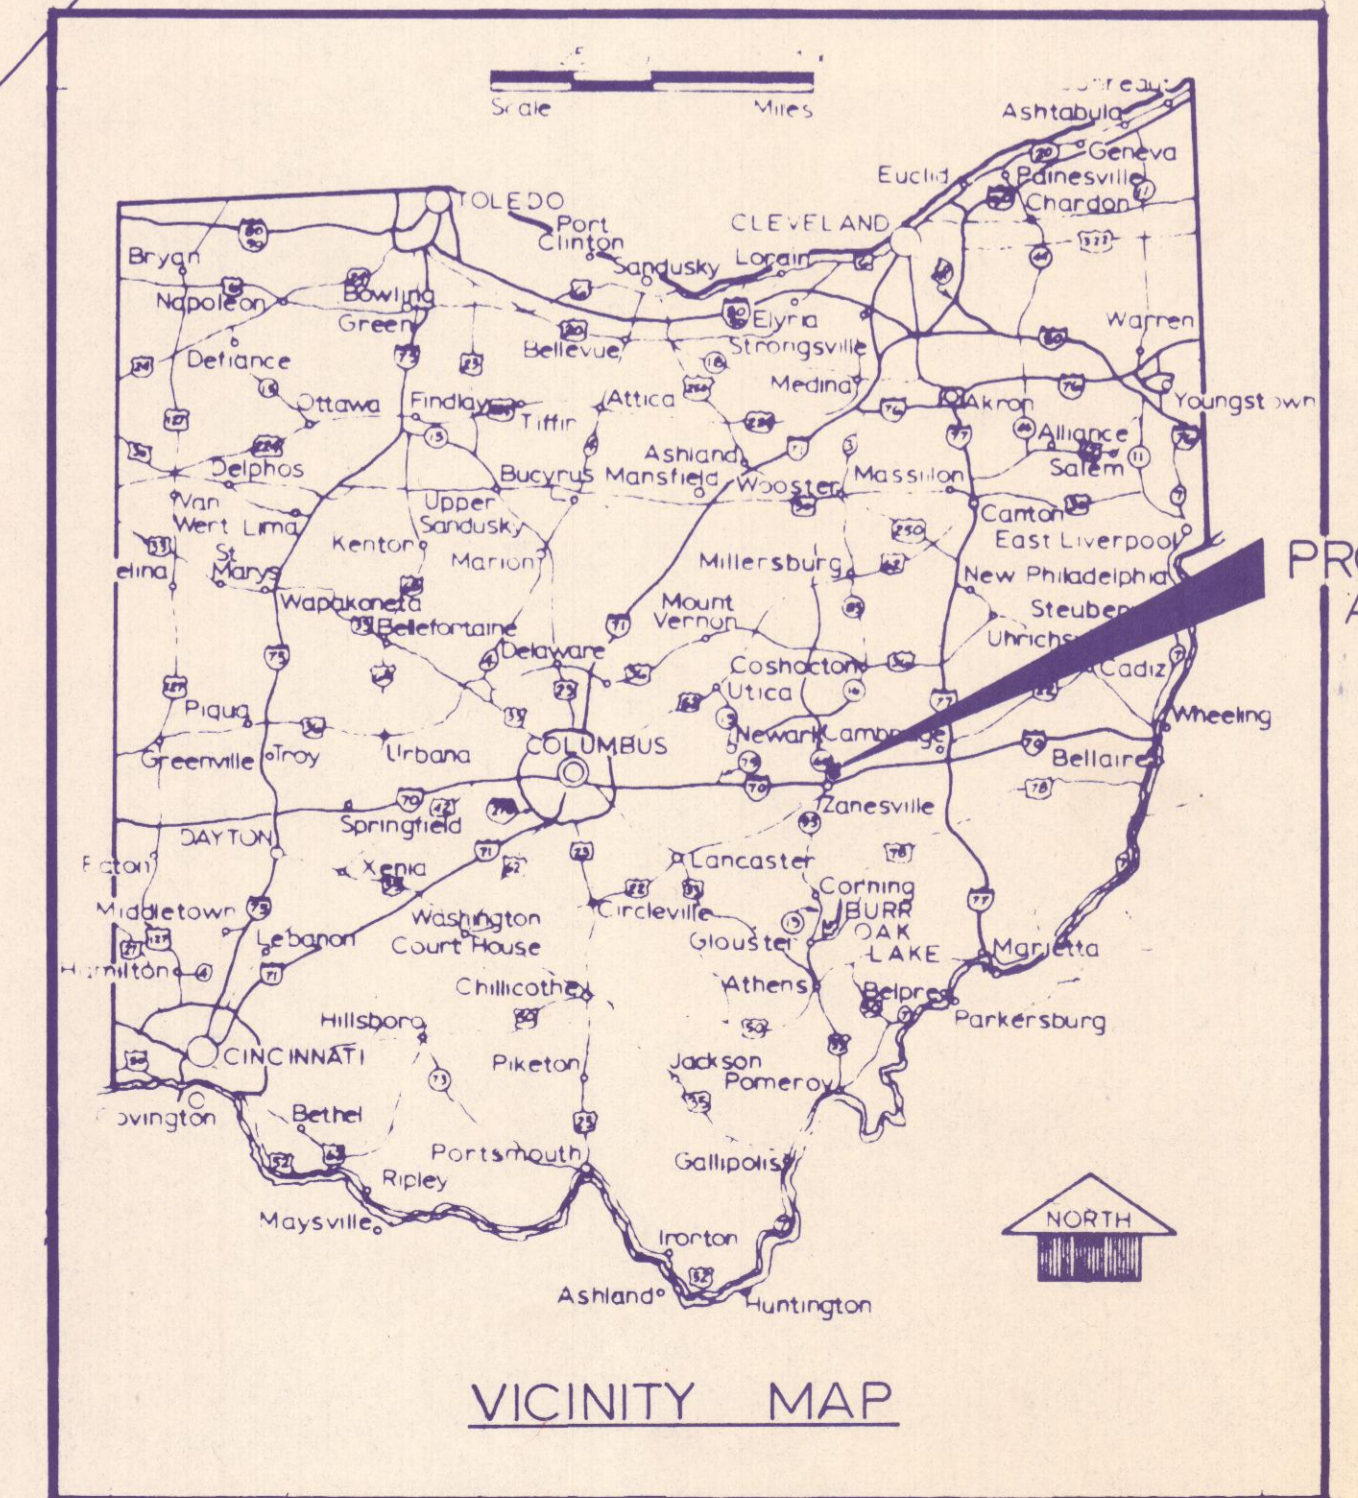

PROJECT AREA

VICINITY MAP

Falls Twp Sewer II