

12/29/75

Situated in the State of Ohio, County of Muskingum, Township of Clay,
T 14N, R 14W, Southwest Quarter of Section 3, bounded and described as
follows:

OFFICE COPY
NOT RECORDABLE

FIRST PARCEL:

Commencing at the Northeast Corner of the Southwest Quarter of Section
3; thence North $89^{\circ} 49'$ West 646.21 feet to an Iron Pin the place of
beginning; thence South $4^{\circ} 01'$ East 1078.44 feet to the center of Brush
Creek Road passing an Iron Pin at 1060.89 feet; thence South $69^{\circ} 30'$ West
73.00 feet along center of Brush Creek Road to the Right of way of Penn R. R.
Spur Track; thence along said Right of way the following three Courses and
distances; North $4^{\circ} 01'$ West 317.68 feet, North $85^{\circ} 59'$ East 10.00 feet and
North $4^{\circ} 01'$ West 785.85 feet; thence South $89^{\circ} 49'$ East 60.12 feet to an
Iron Pin the place of beginning containing 1.57 Acres more or less. OK

13-20-01-05

SECOND PARCEL:

Commencing at the Northeast Corner of the Southwest Quarter of Section 3;
thence North $89^{\circ} 49'$ West 736.41 feet to the center of Penn R. R. Spur Track
thence South $4^{\circ} 01'$ East along center of Track 543.05 feet; thence South
 $85^{\circ} 59'$ West 20.00 feet to the West Right of way of R. R. the place of beginning;

DESCRIPTION APPROVED
FOR AUDITORS TRANSFER

BY ALLO

2-18-97

(PAGE 2)

thence South $85^{\circ} 59'$ West 21.84 feet to an Iron Pin; thence South $4^{\circ} 42'$ West 615.73 feet to the center of Brush Creek Road passing an Iron Pin at 555.05 feet; thence along center of said Road North $69^{\circ} 30'$ East 120.18 feet to the R. R. Right of Way & THENCE North $4^{\circ} 01'$ West 574.51 feet to the place of beginning containing 0.90 Acres More or Less.

13-20-01-07

SURVEY & DESCRIPTION

DESCRIPTION APPROVED
FOR AUDITORS TRANSFER

BY: APL

2-18-97


BY:

R. DANIELS

REGISTERED SURVEYOR NO. 3410

OFFICE COPY
NOT RECORDABLE

13-20-01-05
ADDRESS N/A
13-20-01-07

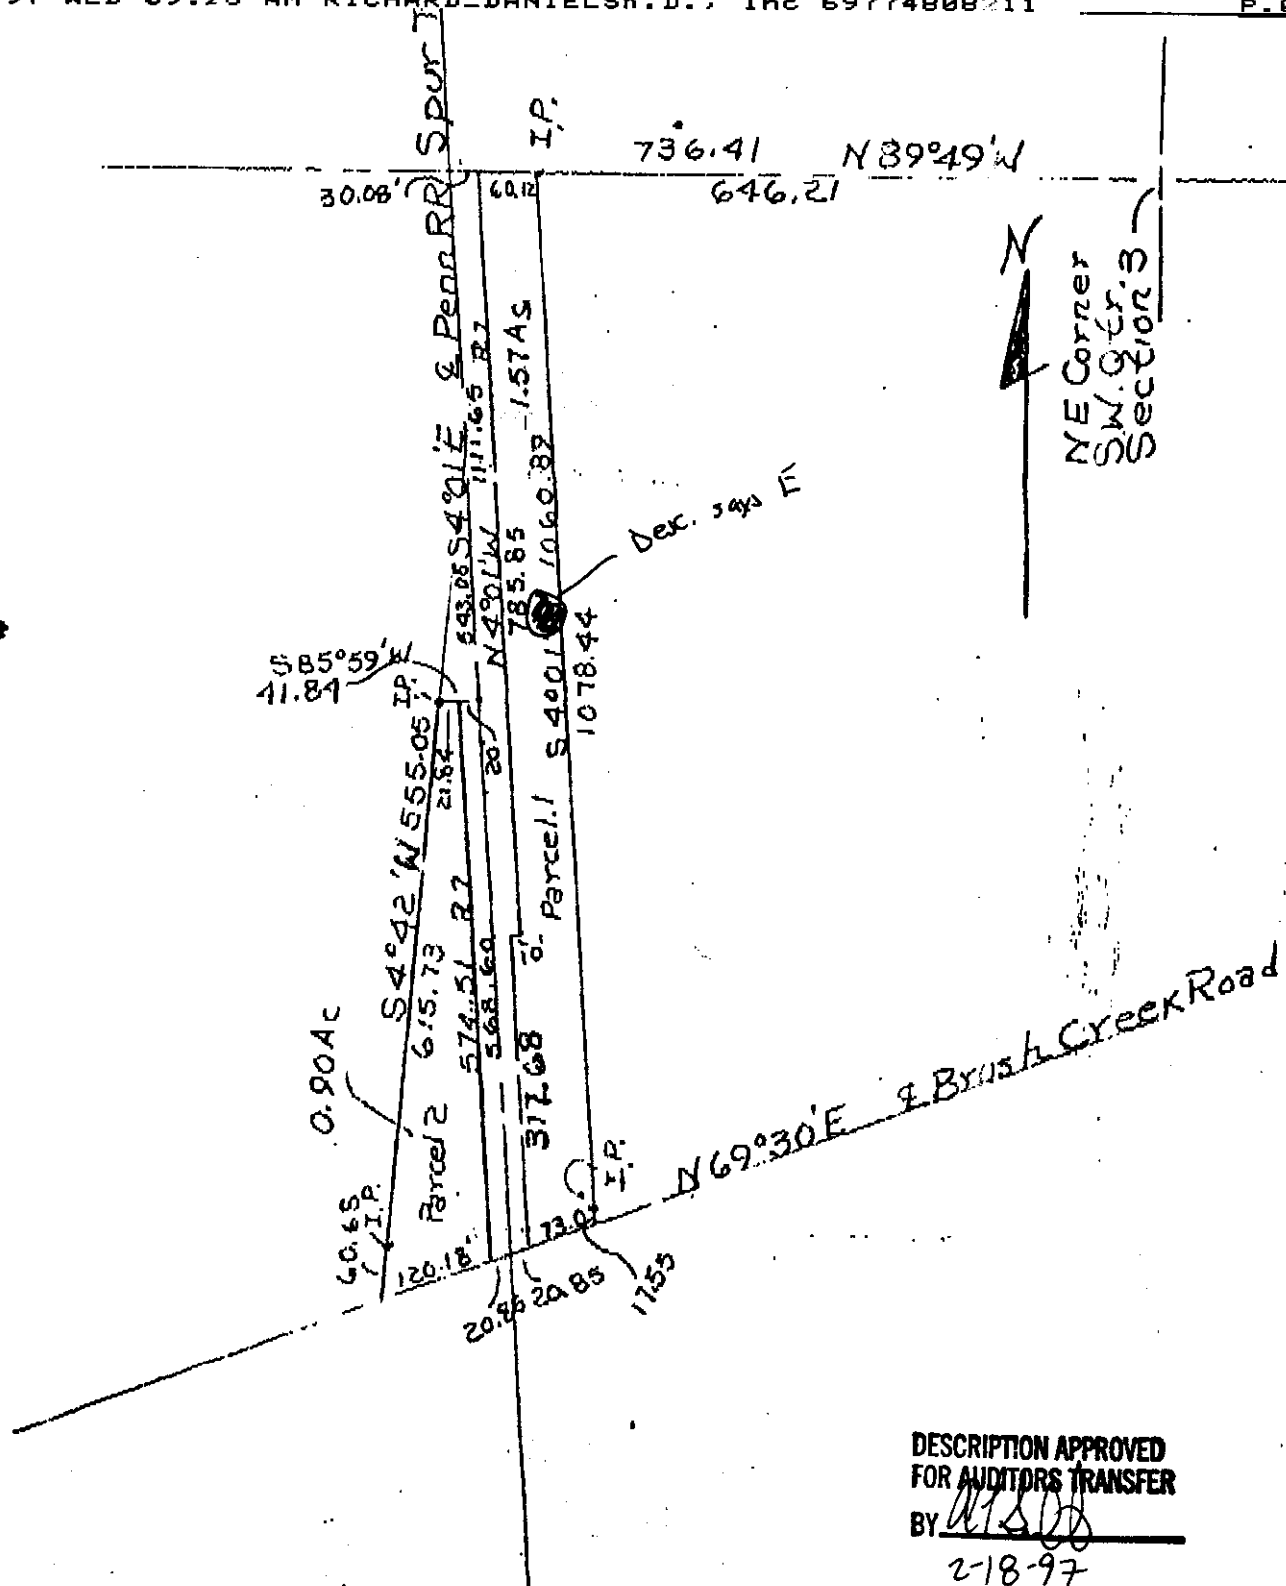

DESCRIPTION APPROVED
FOR AUDITORS TRANSFER
BY [Signature]
2-18-97

**OFFICE COPY
NOT RECORDABLE**

For Richard Evans
Richard Daniels Reg. Surveyor 5410
Scale 1"=200' 12/30/75
Muskingum County, Clay
Twp. T14N R14W
S.W. 1/4 Section 3