

John M. Abel

Situated in the State of Ohio, Muskingum County, Township of Clay, Township 14, Range 14, Section 11. Bounded and described as follows:

Being part of John M. Abel O.R. Volume 1514, page 424, Parcel No. 13-40-11-03-001 and part of John M. Abel O.R. Volume 1514, page 427, Parcel No. 130-40-11-03-000.

Commencing at a iron pin found at the center of Section 11; Thence along Mid section line and along Oxford Oil Co. Volume 942, page 228, **North 4° 08'54"East 169.06'** feet to a railroad spike found in center of Rider Road; Thence **South 51° 03'48"East 42.53'** feet to a point; Thence leaving Rider Road and along the center of a Exsisting 40.00' Right of Way the next Three courses and distances:

North 4° 09'51"East 190.55' feet to a point, **North 44° 15'06"East 420.91'** feet to a point and **North 60° 31' 35"East 213.43'** feet to the Place of Beginning; Thence through John M. Abel O.R. Volume 1514, page 424 and O.R. Volume 1514, page 427 the next five courses and distances:

North 29° 11'33"West 218.54' feet to a iron pin set, passing a iron pin set at 43.43 feet,

North 43° 12'27"East 379.25' feet to a iron pin set,

South 15° 13'17"East 401.93' feet to a iron pin set, passing the center of a Exsisting 40.00' foot Right of Way at 369.76 feet,

South 65° 56'15"West 99.81' feet to iron pin set and

South 76° 59'28"West 171.86' feet to the Place of Beginning.

Containing 2.19 Acres more or less.

The above described property is also granted and is subject to a exsisting 40.00' foot Right of Way the center of which is described as follows:

Commencing at a iron pin found at the center of Section 11; Thence along Mid Section line **North 4° 08'54"East 169.06'** feet to a railroad spike found in center of Rider Road; Thence along center of Rider Road **South 51° 03'48"East 42.53'** feet to a point in center of the following described exsisting 40.00' foot Right of Way ; Thence following center of said Right of Way the next Three courses and distances:

North 4° 09'51"East 190.55' feet to a point,

North 44° 15'06"East 420.91' feet to a point,

North 60° 31'35"East 213.43' feet to a point at the Southwest corner of 2.19 Acre parcel; Thence continuing along center of exsisting 40.00' foot Right of Way and through 2.19 Acre parcel the next two courses and distances:

North 60° 31'35"East 195.42' feet to a point and

North 79° 52'59"East 81.27' feet to a point on the east line of 2.19 Acre parcel and end of said Right of Way being described said point bears North 15 13'17"West 32.17' feet from a iron pin at 2.19 acre parcel Southeast corner.

Part of above described Right of Way is being used by Oil and Gas Companys as an access to farm fields.

Bearings are based on the Mid Section line of Section 11, bearing North 4° 08'54" East.

Above description is based on a survey by R.L. Daniels Reg. Surveyor No. 5410, March 25, 2010, and is intended for legal transfer of property described and does not intend to describe all or any easements of record nor encroachments unless otherwise indicated.

Iron pins set are No. 5 reinforced bars 30" inches long with plastic I.D. caps.

Refer to O.R. Volume 1514, page 424 and O.R. Volume 1514, page 427.


**OFFICE COPY
NOT RECORDABLE**

**APPROVED
MUSKINGUM COUNTY
PLANNING COMMISSION DIRECTOR**

4/19/10

Date

Fee Paid

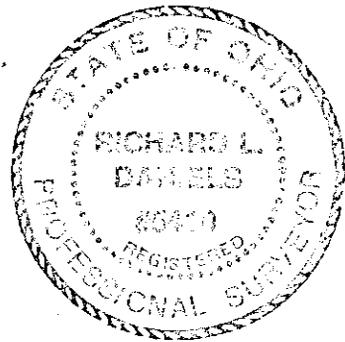


DESCRIPTION

APPROVED


By: [Signature]

4/11/10

PLAT OF SURVEY
Muskingum County, Ohio
Clay Township
Township 14, Range 14,
Section 11.

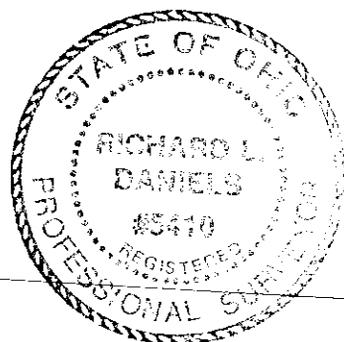

Basis of Bearings
 Bearings are based on
 the Mid Section line of
 Section 11. Bearing
 North 4 08'54" East.
 Bearings shown hereon
 are to an assumed
 meridian and are used
 to denote angles only.

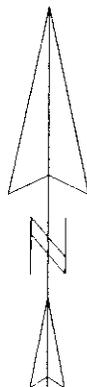

John M. Abel
 O.R. Volume 1514, page 427

Oxford Oil Co.
 Volume 942, page 228

APPROVED
MUSKINGUM COUNTY
PLANNING COMMISSION DIRECTOR

Date 4/10/10

Fee Pathway

2.19 Ac.

John M. Abel
 O.R. Volume 1514, page 424

Hiram Ihinger
 Volume 777, page 56

Hiram Ihinger
 Volume 612, page 263

**Pertinent Documents And
 Sources of Data Used:**

1. Deed References as shown.
2. Survey by Richard Max Graves 9-19-91
3. Survey by R.L. Daniels 7-27-00
4. U.S.G.S Map (Crooksville Quad.)

**CENTER OF
 SECTION 11**

RIDER ROAD

Line	Bearing	Distance
1	S 51°03'48"E	42.53'
2	S 65°56'15"W	99.81'
3	N 60°31'35"E	195.42'
4	N 79°52'59"E	81.27'

DESCRIPTION

APPROVED
 By: [Signature]



Approved For Transfer
On-Lot Sewage O.K.
 Date 4/5/10

Zanesville - Muskingum Co
 Health Department

Part of John M. Abel O.R. Volume 1514, page 424
 Parcel No. 13-40-11-03-001 (2.07 Ac) and
 Part of John M. Abel O.R. Volume 1514, page 427
 Parcel No. 13-40-11-03-000 (0.12 Ac).

R.L. Daniels & Assoc. (740) 697-7480
 61 Old Rainer Rd.
 Roseville, Oh. 43777

Date : 3-25-10 Scale: 1" = 200'

OFFICE COPY
NOT RECORDED
 R.L. Daniels Surveyor # 5410

- LEGEND**
- Iron Pin Set
 - Iron Pin Found
 - ▲ Railroad Spike Found

John M. Abel

Situated in the State of Ohio, Muskingum County, Township of Clay, Township 14, Range 14, Section 11. Bounded and described as follows:

Being all of John M. Abel O.R. Volume 1514, page 424, Parcel No. 13-40-11-03-001 and all of John M. Abel O.R. Volume 1514, page 427, Parcel No. 130-40-11-03-000.

Commencing at a iron pin found at the center of Section 11; Thence along Mid section line and along Oxford Oil Co. Volume 942, page 228, **North 4° 08'54"East 169.06'** feet to a railroad spike found in center of Rider Road at the Place of Beginning; Thence continuing along Mid Section Line **North 4° 08'54"East 1505.21'** feet to a iron pin found; Thence along Michael Lewis Volume 2093, page 747, Bruner Land Co. Inc. Volume 2124, page 246 and Terry L. & Joann Ihinger Volume 1886, page 94, **South 86°52'41"East 2614.91'** feet to a iron pin found; Thence **South 3°10'00"West** along Lawrence Burnett Volume 999, page 390, **68.45'** feet to a iron pin found; Thence along Hiram Ihinger Volume 777, page 56, **South 63°37'18"West 2552.47'** feet to a iron pin found; Thence **North 86°59'01"West** along Hiram Ihinger Volume 612, page 263, **336.51'** feet to a iron pin found; Thence along Hiram Ihinger Volume 612, page 263 **South 6°33'23"West 229.91'** feet to a railroad spike found in center of Rider Road; Thence along center of Rider Road **North 51°03'48"West 86.31'** feet to the Place of Beginning.

Containing **46.04 Acres** more or less.

Exception:

Commencing at a iron pin found at the center of Section 11; Thence along Mid section line and along Oxford Oil Co. Volume 942, page 228, **North 4° 08'54"East 169.06'** feet to a railroad spike found in center of Rider Road; Thence **South 51°03'48"East** along center of Rider Road **42.53'** feet to a point; Thence leaving Rider Road and along the center of a Existing 40.00' Right of Way the next Three courses and distances:

North 4°09'51"East 190.55' feet to a point, **North 44°15'06"East 420.91'** feet to a point and **North 60°31'35"East 213.43'** feet to the Place of Beginning; Thence through John M. Abel O.R. Volume 1514, page 424 and O.R. Volume 1514, page 427 the next five courses and distances:

North 29°11'33"West 218.54' feet to a iron pin set, passing a iron pin set at 43.43 feet,

North 43°12'27"East 379.25' feet to a iron pin set,

South 15°13'17"East 401.93' feet to a iron pin set, passing the center of a Existing 40.00' foot Right of Way at 369.76 feet,

South 65°56'15"West 99.81' feet to iron pin set and

South 76°59'28"West 171.86' feet to the Place of Beginning.

Containing **2.19 Acres** more or less.

The above described property is also granted and is subject to a existing 40.00' foot Right of Way the center of which is described as follows:

Commencing at a iron pin found at the center of Section 11; Thence along Mid Section line **North 4°08'54"East 169.06'** feet to a railroad spike found in center of Rider Road; Thence along center of Rider Road **South 51°03'48"East 42.53'**

feet to a point in center of the following described existing 40.00' foot Right of Way ; Thence following center of said Right of Way the next Three courses and distances:

North 4°09'51"East 190.55' feet to a point,

North 44°15'06"East 420.91' feet to a point,

North 60°31'35"East 213.43' feet to a point at the Southwest corner of 2.19 Acre parcel; Thence continuing along center of existing 40.00' foot Right of Way and through 2.19 Acre parcel the next two courses and distances:

North 60°31'35"East 195.42' feet to a point and

North 79°52'59"East 81.27' feet to a point on the east line of 2.19 Acre parcel and end of said Right of Way being described said point bears North 15°13'17"West 32.17' feet from a iron pin at 2.19 acre parcel Southeast corner.

Part of above described Right of Way is being used by Oil and Gas Companys as an access to farm fields.

" The undersigned grantee(s) hereby acknowledge(s) that (he, she, they) understand that the premises described herein is located upon a non-dedicated private street. Further the grantee(s) understand that no government body is responsible for care and maintenance of private street."

"Maintenance of private drive is to be split between property owners."

Bearings are based on the Mid Section line of Section 11, bearing North 4°08'54"East.

Above description is based on a survey by R.L. Daniels Reg. Surveyor No. 5410, March 25, 2010, and is intended for legal transfer of property described and does not intend to describe all or any easements of record nor encroachments unless otherwise indicated.

Iron pins set are No. 5 reinforced bars 30" inches long with plastic I.D. caps.


Reference O.R. Volume 1514, page 424 and O.R. Volume 1514, page 427.

**OFFICE COPY
NOT RECORDABLE**

DESCRIPTION

APPROVED

By: *[Signature]*

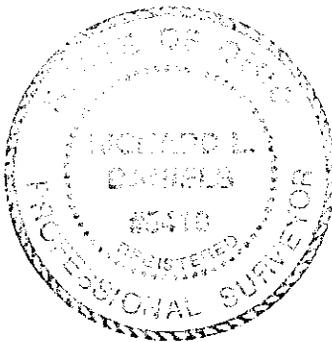


PLAT OF SURVEY

Muskingum County, Ohio
Clay Township
Township 14, Range 14,
Section 11.

Bruner Land Co. Inc.
Volume 2124, page 246

Terry L. & Joann Ihinger
Volume 1886, page 94

Michael Lewis
Volume 2093, page 747

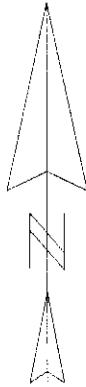


Basis of Bearings

Bearings are based on the
Mid-Section line of Section 11.
Bearing North 4°08'54" East.
Bearings shown hereon are to
an assumed meridian and are
used to denote angles only.

Pertinent Documents And Sources of Data Used:

1. Deed references as shown.
2. Survey by Richard Max Graves 9-19-91
3. Survey by R.L. Daniels 7-27-00
4. U.S.G.S. Map (Crooksville Quad)

Line	Bearing	Distance
1	N 4°08'54"E	169.06'
2	S 3°10'00"W	68.45'
3	N 51°03'48"W	86.31'
4	S 65°56'15"W	99.81'
5	S 78°59'28"W	171.86'
6	N 4°09'51"E	190.55'
7	N 60°31'35"E	213.43'

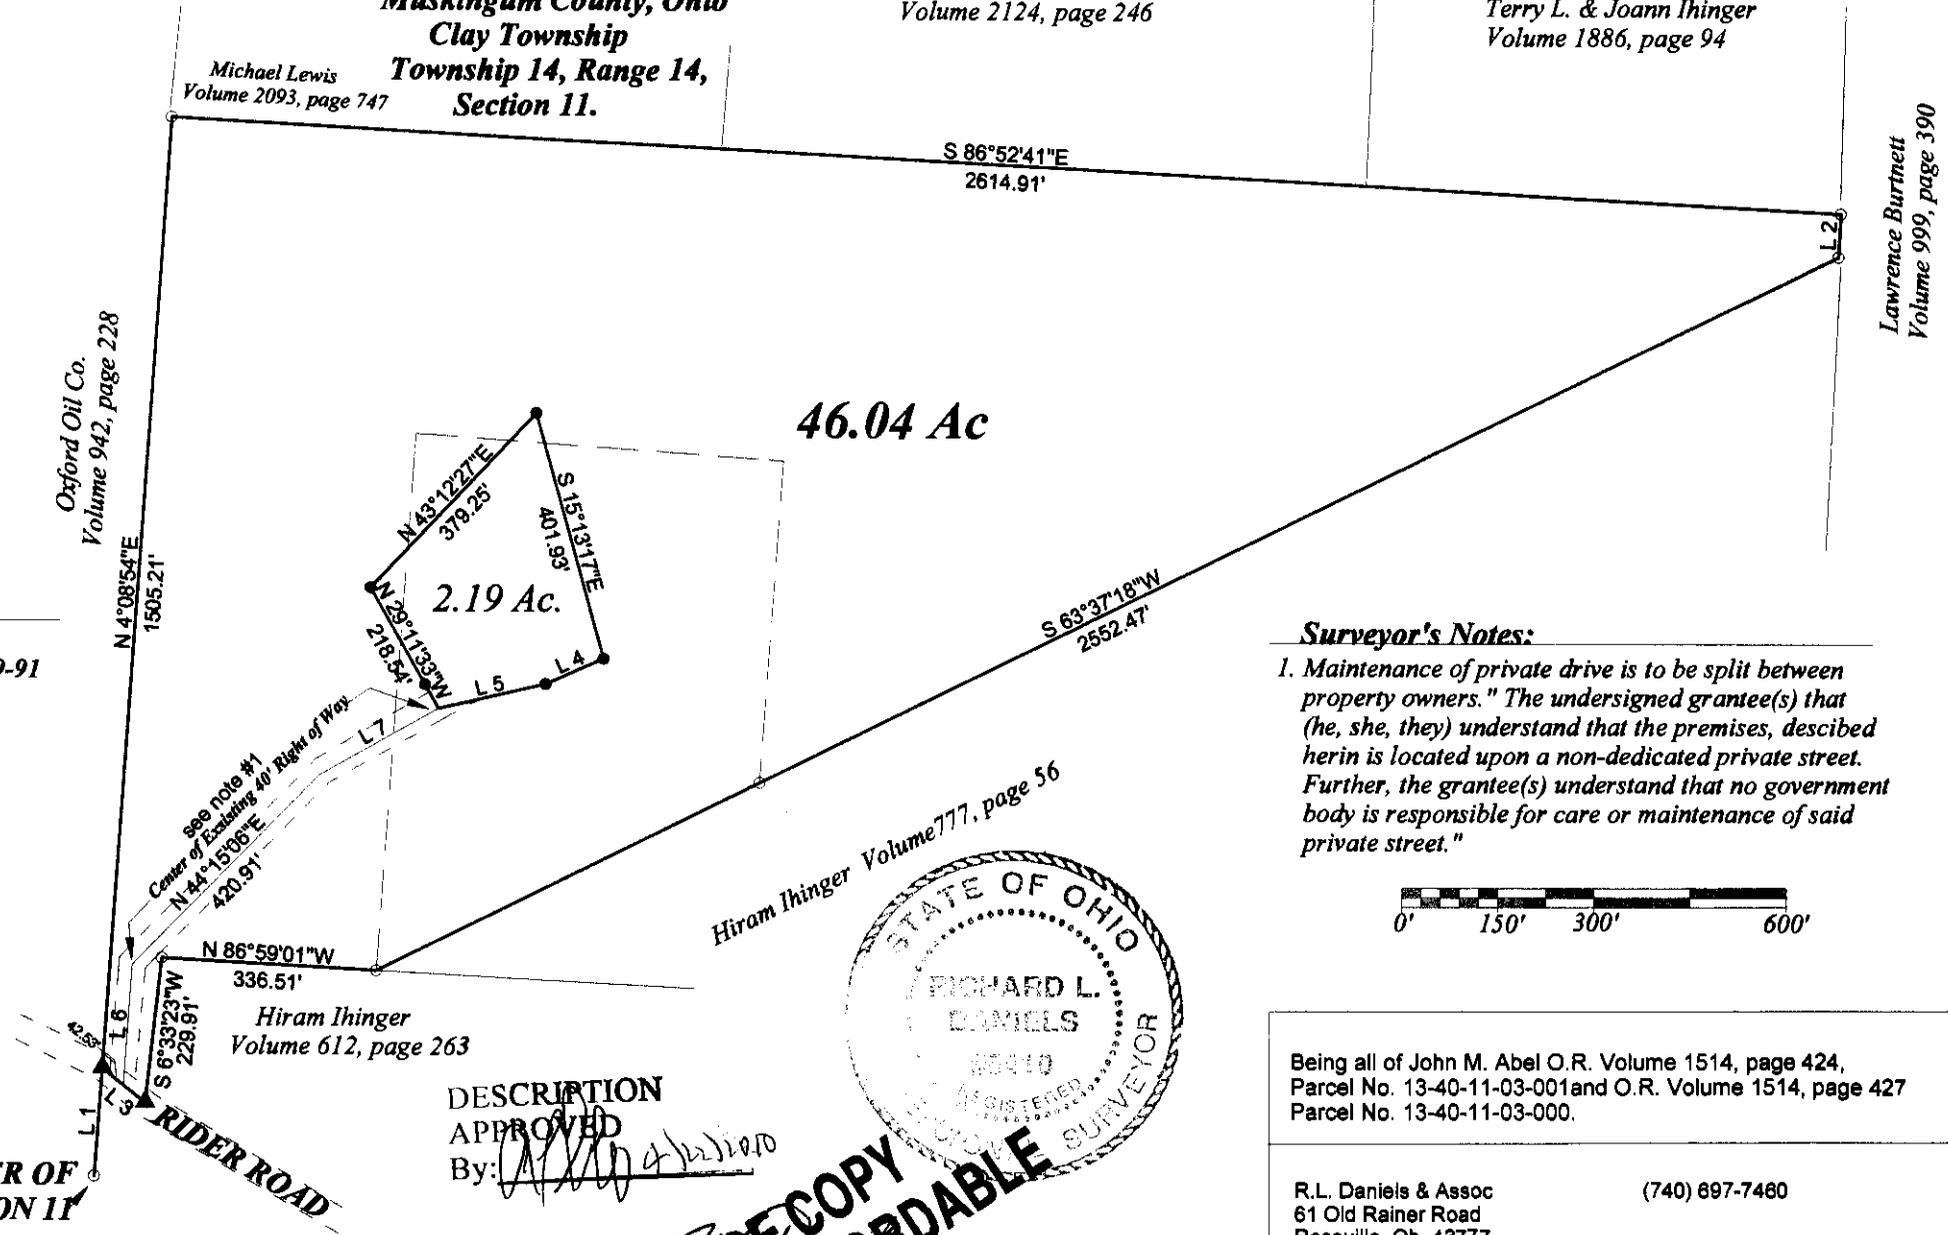

Lawrence Burnett
Volume 999, page 390


Surveyor's Notes:

1. Maintenance of private drive is to be split between property owners." The undersigned grantee(s) that (he, she, they) understand that the premises, described herein is located upon a non-dedicated private street. Further, the grantee(s) understand that no government body is responsible for care or maintenance of said private street."



Hiram Ihinger Volume 777, page 56

Hiram Ihinger
Volume 612, page 263

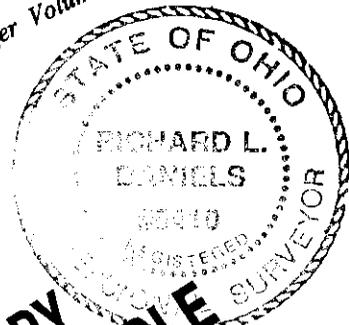

DESCRIPTION
APPROVED
By: *[Signature]*

**OFFICE COPY
NOT RECORDABLE**

LEGEND

- Iron Pin Set
- Iron Pin Found
- ▲ Railroad Spike Found

CENTER OF
SECTION 11

Being all of John M. Abel O.R. Volume 1514, page 424,
Parcel No. 13-40-11-03-001 and O.R. Volume 1514, page 427
Parcel No. 13-40-11-03-000.

R.L. Daniels & Assoc (740) 697-7480
61 Old Rainer Road
Roseville, Oh. 43777

Date: 4-02-10 Scale: 1" = 300'

John M. Abel

Situated in the State of Ohio, Muskingum County, Township of Clay, Township 14, Range 14, Section 11. Bounded and described as follows:

Being part of John M. Abel O.R. Volume 1514, page 424, Parcel No. 13-40-11-03-001 and part of John M. Abel O.R. Volume 1514, page 427, Parcel No. 130-40-11-03-000.

Commencing at a iron pin found at the center of Section 11; Thence along Mid section line and along Oxford Oil Co. Volume 942, page 228, **North 4 08'54"East 169.06'** feet to a railroad spike found in center of Rider Road; Thence **South 51 03'48"East** along center of Rider Road **42.53'** feet to a point; Thence leaving Rider Road and along the center of a Existing 40.00' Right of Way the next Three courses and distances:

North 4 09'51"East 190.55' feet to a point, **North 44 15'06"East 420.91'** feet to a point and **North 60 31' 35"East 213.43'** feet to the Place of Beginning; Thence through John M. Abel O.R. Volume 1514, page 424 and O.R. Volume 1514, page 427 the next five courses and distances:

North 29 11'33"West 218.54' feet to a iron pin set, passing a iron pin set at 43.43 feet,

North 43 12'27"East 379.25' feet to a iron pin set,

South 15 13'17"East 401.93' feet to a iron pin set, passing the center of a Existing 40.00' foot Right of Way at 369.76 feet,

South 65 56'15"West 99.81' feet to iron pin set and

South 76 59'28"West 171.86' feet to the Place of Beginning.

Containing 2.19 Acres more or less.

The above described property is also granted and is subject to a existing 40.00' foot Right of Way the center of which is described as follows:

Commencing at a iron pin found at the center of Section 11; Thence along Mid Section line **North 4 08'54"East 169.06'** feet to a railroad spike found in center of Rider Road; Thence along center of Rider Road **South 51 03'48"East 42.53'** feet to a point in center of the following described existing 40.00' foot Right of Way ; Thence following center of said Right of Way the next Three courses and distances:

North 4 09'51"East 190.55' feet to a point,

North 44 15'06"East 420.91' feet to a point,

North 60 31'35"East 213.43' feet to a point at the Southwest corner of 2.19 Acre parcel; Thence continuing along center of existing 40.00' foot Right of Way and through 2.19 Acre parcel the next two courses and distances:

North 60 31'35"East 195.42' feet to a point and

North 79 52'59"East 81.27' feet to a point on the east line of 2.19 Acre parcel and end of said Right of Way being described said point bears North 15 13'17"West 32.17' feet from a iron pin at 2.19 acre parcel Southeast corner.

Part of above described Right of Way is being used by Oil and Gas Companys as an access to farm fields.

"The undersigned grantee(s) hereby acknowledge(s) that (he, she, they) understand that the premises described herein is located upon a non-dedicated

private private street. Further, the grantee(s) understand that no government body is responsible of said private street.

"Maintenance of private drive to be split between property owners."


Bearings are based on the Mid Section line of Section 11, bearing North 4 08'54" East.


Above description is based on a survey by R.L. Daniels Reg. Surveyor No. 5410, March 25, 2010, and is intended for legal transfer of property described and does not intend to describe all or any easements of record nor encroachments unless otherwise indicated.


Iron pins set are No. 5 reinforced bars 30" inches long with plastic I.D. caps.

Refer to O.R. Volume 1514, page 424 and O.R. Volume 1514, page 427.


**OFFICE COPY
NOT RECORDABLE**

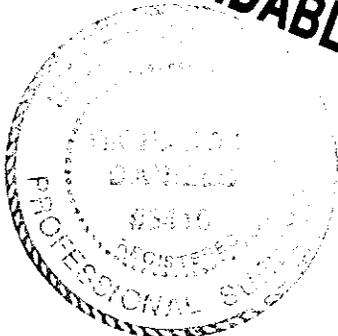

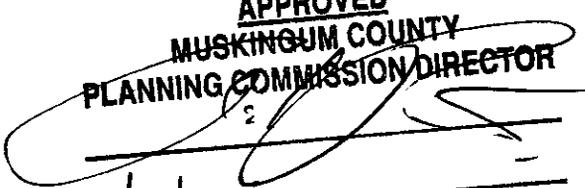
APPROVED
MUSKINGUM COUNTY
PLANNING COMMISSION DIRECTOR

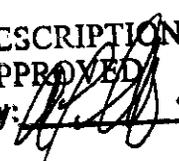4/20/10 Date Fee Paid

DESCRIPTION
APPROVED
By:  9/1/2010

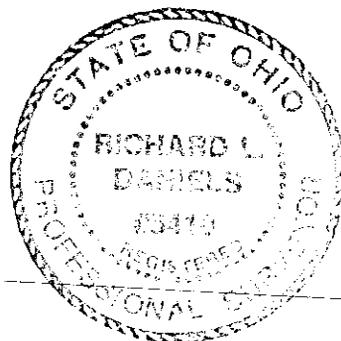PLAT OF SURVEY
Muskingum County, Ohio
Clay Township
Township 14, Range 14,
Section 11.

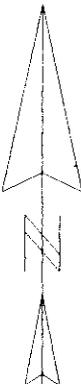


Basis of Bearings
 Bearings are based on the Mid Section line of Section 11. Bearing North 4 08'54" East. Bearings shown hereon are to an assumed meridian and are used to denote angles only.



John M. Abel
 O.R. Volume 1514, page 427

Oxford Oil Co.
 Volume 942, page 228

APPROVED
MUSKINGUM COUNTY
PLANNING COMMISSION DIRECTOR
 [Signature]
 Date 4/12/10 Fee Paid

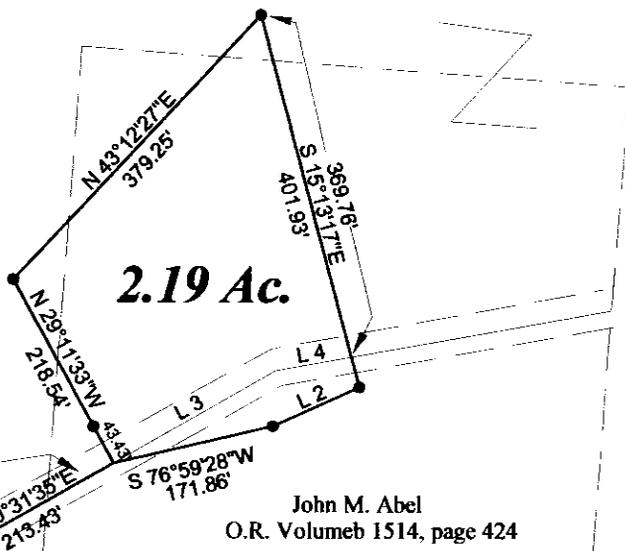

2.19 Ac.

John M. Abel
 O.R. Volume 1514, page 424

DESCRIPTION APPROVED
 By: [Signature]

Hiram Ihinger
 Volume 777, page 56

Hiram Ihinger
 Volume 612, page 263

- Pertinent Documents And Sources of Data Used:**
1. Deed References as shown.
 2. Survey by Richard Max Graves 9-19-91
 3. Survey by R.L. Daniels 7-27-00
 4. U.S.G.S Map (Crooksville Quad.)

CENTER OF SECTION 11

Line	Bearing	Distance
1	S 51°03'48"E	42.53'
2	S 65°56'15"W	99.81'
3	N 60°31'35"E	195.42'
4	N 79°52'59"E	81.27'



Approved For Transfer
On-Lot Sewage O.K.
 Date 4/5/10
 [Signature]

Part of John M. Abel O.R. Volume 1514, page 424 Parcel No. 13-40-11-03-001 (2.07 Ac) and Part of John M. Abel O.R. Volume 1514, page 427 Parcel No. 13-40-11-03-000 (0.12 Ac).

- LEGEND**
- Iron Pin Set
 - Iron Pin Found
 - ▲ Railroad Spike Found

Zanesville - Muskingum Co
 Health Department

R.L. Daniels & Assoc. (740) 697-7480
 61 Old Rainer Rd.
 Roseville, Oh. 43777

OFFICE COPY NOT RECORDED
 [Signature]
 R.L. Daniels Reg. # 5410

Date : 3-25-10 Scale: 1"= 200'

John M. Abel

Situated in the State of Ohio, Muskingum County, Township of Clay, Township 14, Range 14, Section 11. Bounded and described as follows:

Being part of John M. Abel O.R. Volume 1514, page 424, Parcel No. 13-40-11-03-001 and part of John M. Abel O.R. Volume 1514, page 427, Parcel No. 130-40-11-03-000.

Commencing at a iron pin found at the center of Section 11; Thence along Mid section line and along Oxford Oil Co. Volume 942, page 228, **North 4 08'54"East 169.06'** feet to a railroad spike found in center of Rider Road; Thence **South 51 03'48"East** along center of Rider Road **42.53'** feet to a point; Thence leaving Rider Road and along the center of a Existing 40.00' Right of Way the next Three courses and distances:
North 4 09'51"East 190.55' feet to a point, **North 44 15'06"East 420.91'** feet to a point and **North 60 31' 35"East 213.43'** feet to the Place of Beginning; Thence through John M. Abel O.R. Volume 1514, page 424 and O.R. Volume 1514, page 427 the next five courses and distances:
North 29 11'33"West 218.54' feet to a iron pin set, passing a iron pin set at 43.43 feet,
North 43 12'27"East 379.25' feet to a iron pin set,
South 15 13'17"East 401.93' feet to a iron pin set, passing the center of a Existing 40.00' foot Right of Way at 369.76 feet,
South 65 56'15"West 99.81' feet to iron pin set and
South 76 59'28"West 171.86' feet to the Place of Beginning.
Containing 2.19 Acres more or less.

The above described property is also granted and is subject to a existing 40.00' foot Right of Way the center of which is described as follows:

Commencing at a iron pin found at the center of Section 11; Thence along Mid Section line **North 4 08'54"East 169.06'** feet to a railroad spike found in center of Rider Road; Thence along center of Rider Road **South 51 03'48"East 42.53'** feet to a point in center of the following described existing 40.00' foot Right of Way ; Thence following center of said Right of Way the next Three courses and distances:
North 4 09'51"East 190.55' feet to a point,
North 44 15'06"East 420.91' feet to a point,
North 60 31'35"East 213.43' feet to a point at the Southwest corner of 2.19 Acre parcel; Thence continuing along center of existing 40.00' foot Right of Way and through 2.19 Acre parcel the next two courses and distances:
North 60 31'35"East 195.42' feet to a point and
North 79 52'59"East 81.27' feet to a point on the east line of 2.19 Acre parcel and end of said Right of Way being described said point bears North 15 13'17"West 32.17' feet from a iron pin at 2.19 acre parcel Southeast corner.

Part of above described Right of Way is being used by Oil and Gas Companys as an access to farm fields.

"The undersigned grantee(s) hereby acknowledge(s) that (he, she, they) understand that the premises described herein is located upon a non-dedicated

private private street. Further, the grantee(s) understand that no government body is responsible of said private street.

"Maintenance of private drive to be split between property owners."

Bearings are based on the Mid Section line of Section 11, bearing North 4 08'54" East.

Above description is based on a survey by R.L. Daniels Reg. Surveyor No. 5410, March 25, 2010, and is intended for legal transfer of property described and does not intend to describe all or any easements of record nor encroachments unless otherwise indicated.

Iron pins set are No. 5 reinforced bars 30" inches long with plastic I.D. caps.

Reference O.R. Volume 1514, page 424 and O.R. Volume 1514, page 427.

OFFICE COPY
Richard Daniels
NOT RECORDABLE



APPROVED
MUSKINGUM COUNTY
PLANNING COMMISSION DIRECTOR


Richard Daniels
Date 4/20/10

Fee Paid _____
DESCRIPTION APPROVAL
By *[Signature]* 4/1/2010

PLAT OF SURVEY
Muskingum County, Ohio
Clay Township
Township 14, Range 14,
Section 11.

Basis of Bearings

Bearings are based on the Mid Section line of Section 11. Bearing North 4 08'54" East. Bearings shown hereon are to an assumed meridian and are used to denote angles only.

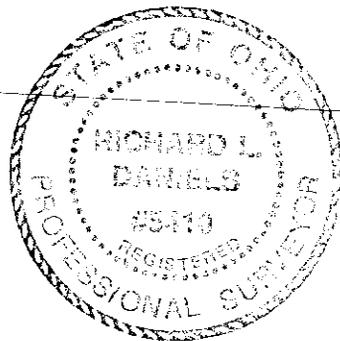

APPROVED
MUSKINGUM COUNTY
PLANNING COMMISSION DIRECTOR

John M. Abel
 O.R. Volume 1514, page 427

4/20/10

Date

Fee Paid

Oxford Oil Co.
 Volume 942, page 228

2.19 Ac.

Surveyor's Notes:

1. Maintenance of private drive is to be split between property owners." The undersigned grantee(s) here by acknowledge(s) that (he, she they) understand that the premises described is located upon a non-dedicated private street. Further the grantee(s) understand that no government body is responsible for care and maintenance of said private street."

John M. Abel
 O.R. Volume 1514, page 424

Hiram Ihinger
 Volume 777, page 56

Hiram Ihinger
 Volume 612, page 263

Pertinent Documents And Sources of Data Used:

1. Deed References as shown.
2. Survey by Richard Max Graves 9-19-91
3. Survey by R.L. Daniels 7-27-00
4. U.S.G.S Map (Crooksville Quad.)

CENTER OF SECTION 11

Line	Bearing	Distance	DESCRIPTION
1	S 51°03'48"E	42.53'	APPROVED By: <i>[Signature]</i> 4/26/10
2	S 65°56'15"W	99.81'	
3	N 60°31'35"E	195.42'	
4	N 79°52'59"E	81.27'	



Approved For Transfer
On-Lot Sewage O.K.
 Date 4/26/10

Zanesville - Muskingum Co
 Health Department

Part of John M. Abel O.R. Volume 1514, page 424
 Parcel No. 13-40-11-03-001 (2.07 Ac) and
 Part of John M. Abel O.R. Volume 1514, page 427
 Parcel No. 13-40-11-03-000 (0.12 Ac).

R.L. Daniels & Assoc. (740) 697-7480
 61 Old Rainer Rd.
 Roseville, Oh. 43777

Date : 3-25-10 Scale: 1"= 200'

LEGEND

- Iron Pin Set
- Iron Pin Found
- ▲ Railroad Spile Found

OFFICE COPY
NOT RECORDABLE

R.L. Daniels Reg. Surveyor # 5410