



## Linn Engineering, Inc.

*Civil Engineering Consultants*

740-452-7434 • 1-800-991-7434 • FAX 740-452-5198

534 Market Street • P.O. Box 2086 • Zanesville, Ohio 43702-2086

*SPR*

### KEARNS DEVELOPMENT COMPANY, LTD.

#### PARCEL 6

Situated in the State of Ohio, County of Muskingum, City of Zanesville, bounded and described as follows:

Being a part of the Northwest Quarter of Quarter Township 4, Township 1 North, Range 8 West, United States Military Lands, and also being a part of lands now owned by Kearns Development Company, Ltd. as the same is recorded in Muskingum County Deed Record 1145, Page 983 and being more particularly described as follows:

BEGINNING for reference at an axle found at the northeast corner of Lot 33 of Westgate No. 2 Subdivision as designated and delineated on Muskingum County Plat Book 8, Page 30 and the west line of lands now owned by Zanesville County Club (DR 327-627);

THENCE along said Zanesville County Club's west line North 02 degrees 07 minutes 13 seconds East 1096.63 feet to a point on the centerline of Military Road (CR 146), passing an iron pin found at 1071.63 feet;

THENCE along said centerline of Military Road, North 88 degrees 53 minutes 27 seconds West 644.98 feet to a point on the west line of lands now owned by City of Zanesville (OR 1992-144) and the principal place of beginning;

THENCE along the said west line of City of Zanesville's lands the following six courses:

- 1) a curve to the right having a radius of 1382.39 feet, a central angle of 24 degrees 19 minutes 14 seconds and a chord bearing South 36 degrees 59 minutes 11 seconds West 582.39 feet to a point;
- 2) North 67 degrees 53 minutes 27 seconds West 54.81 feet to a point;
- 3) South 22 degrees 06 minutes 34 seconds West 20.00 feet to a point;
- 4) South 67 degrees 53 minutes 26 seconds East 44.39 feet to a point;
- 5) a curve to the right having a radius of 1382.39 feet, a central angle of 41 degrees 05 minutes 32 seconds and a chord bearing South 70 degrees 37 minutes 39 seconds West 970.33 feet;
- 6) North 88 degrees 49 minutes 36 seconds West 156.94 feet to a point on the centerline of Kearns Drive;

THENCE along the centerline of said Kearns Drive the following eight courses:

- 1) North 17 degrees 19 minutes 13 seconds East 183.65 feet to a point;
- 2) North 16 degrees 15 minutes 59 seconds East 85.12 feet to a point;
- 3) North 14 degrees 16 minutes 33 seconds East 94.03 feet to a point;

- 4) North 10 degrees 13 minutes 30 seconds East 81.57 feet to a point;
- 5) North 06 degrees 41 minutes 01 seconds East 53.82 feet to a point;
- 6) North 04 degrees 28 minutes 26 seconds East 62.41 feet to a point;
- 7) North 02 degrees 27 minutes 21 seconds East 95.38 feet to a point;
- 8) North 01 degrees 26 minutes 51 seconds East 186.07 feet to a point at the intersection of the centerline of said Kearns Drive and the centerline of said Military Road;

THENCE along said centerline of Military Road the following two courses:

- 1) South 88 degrees 48 minutes 10 seconds East 1117.13 feet to a point;
- 2) South 88 degrees 53 minutes 27 seconds East 186.91 feet to the principal place of beginning,

containing 18.65 acres, more or less, subject to all legal road right of ways and applicable easements, written or implied.

Bearings are based on Grid North - Ohio South Zone Lambert Projection, derived from GPS Observations of the subject property.

This description is written from record documents and an actual field survey completed June 19, 1998 by Linn Engineering, Inc.

**OFFICE COPY**  
**NOT RECORDABLE**

---

Timothy H. Linn, P.E. Date

Parcel No.

Part of: 19-17-54-04-03-000 (+/- 18.65 ac.)

A. L. Swinburn

1-6-2006 RL

APPROVED FOR CLOSURE


EXEMPT FROM  
PLANNING COMMISSION

A. L. Swinburn

1-6-2006 RL

**SITUATED IN**

The State of Ohio, County of Muskingum,  
City of Zanesville, and being a part of the  
Northwest Quarter of Quarter Township 4,  
T1, R8, United States Military Lands.

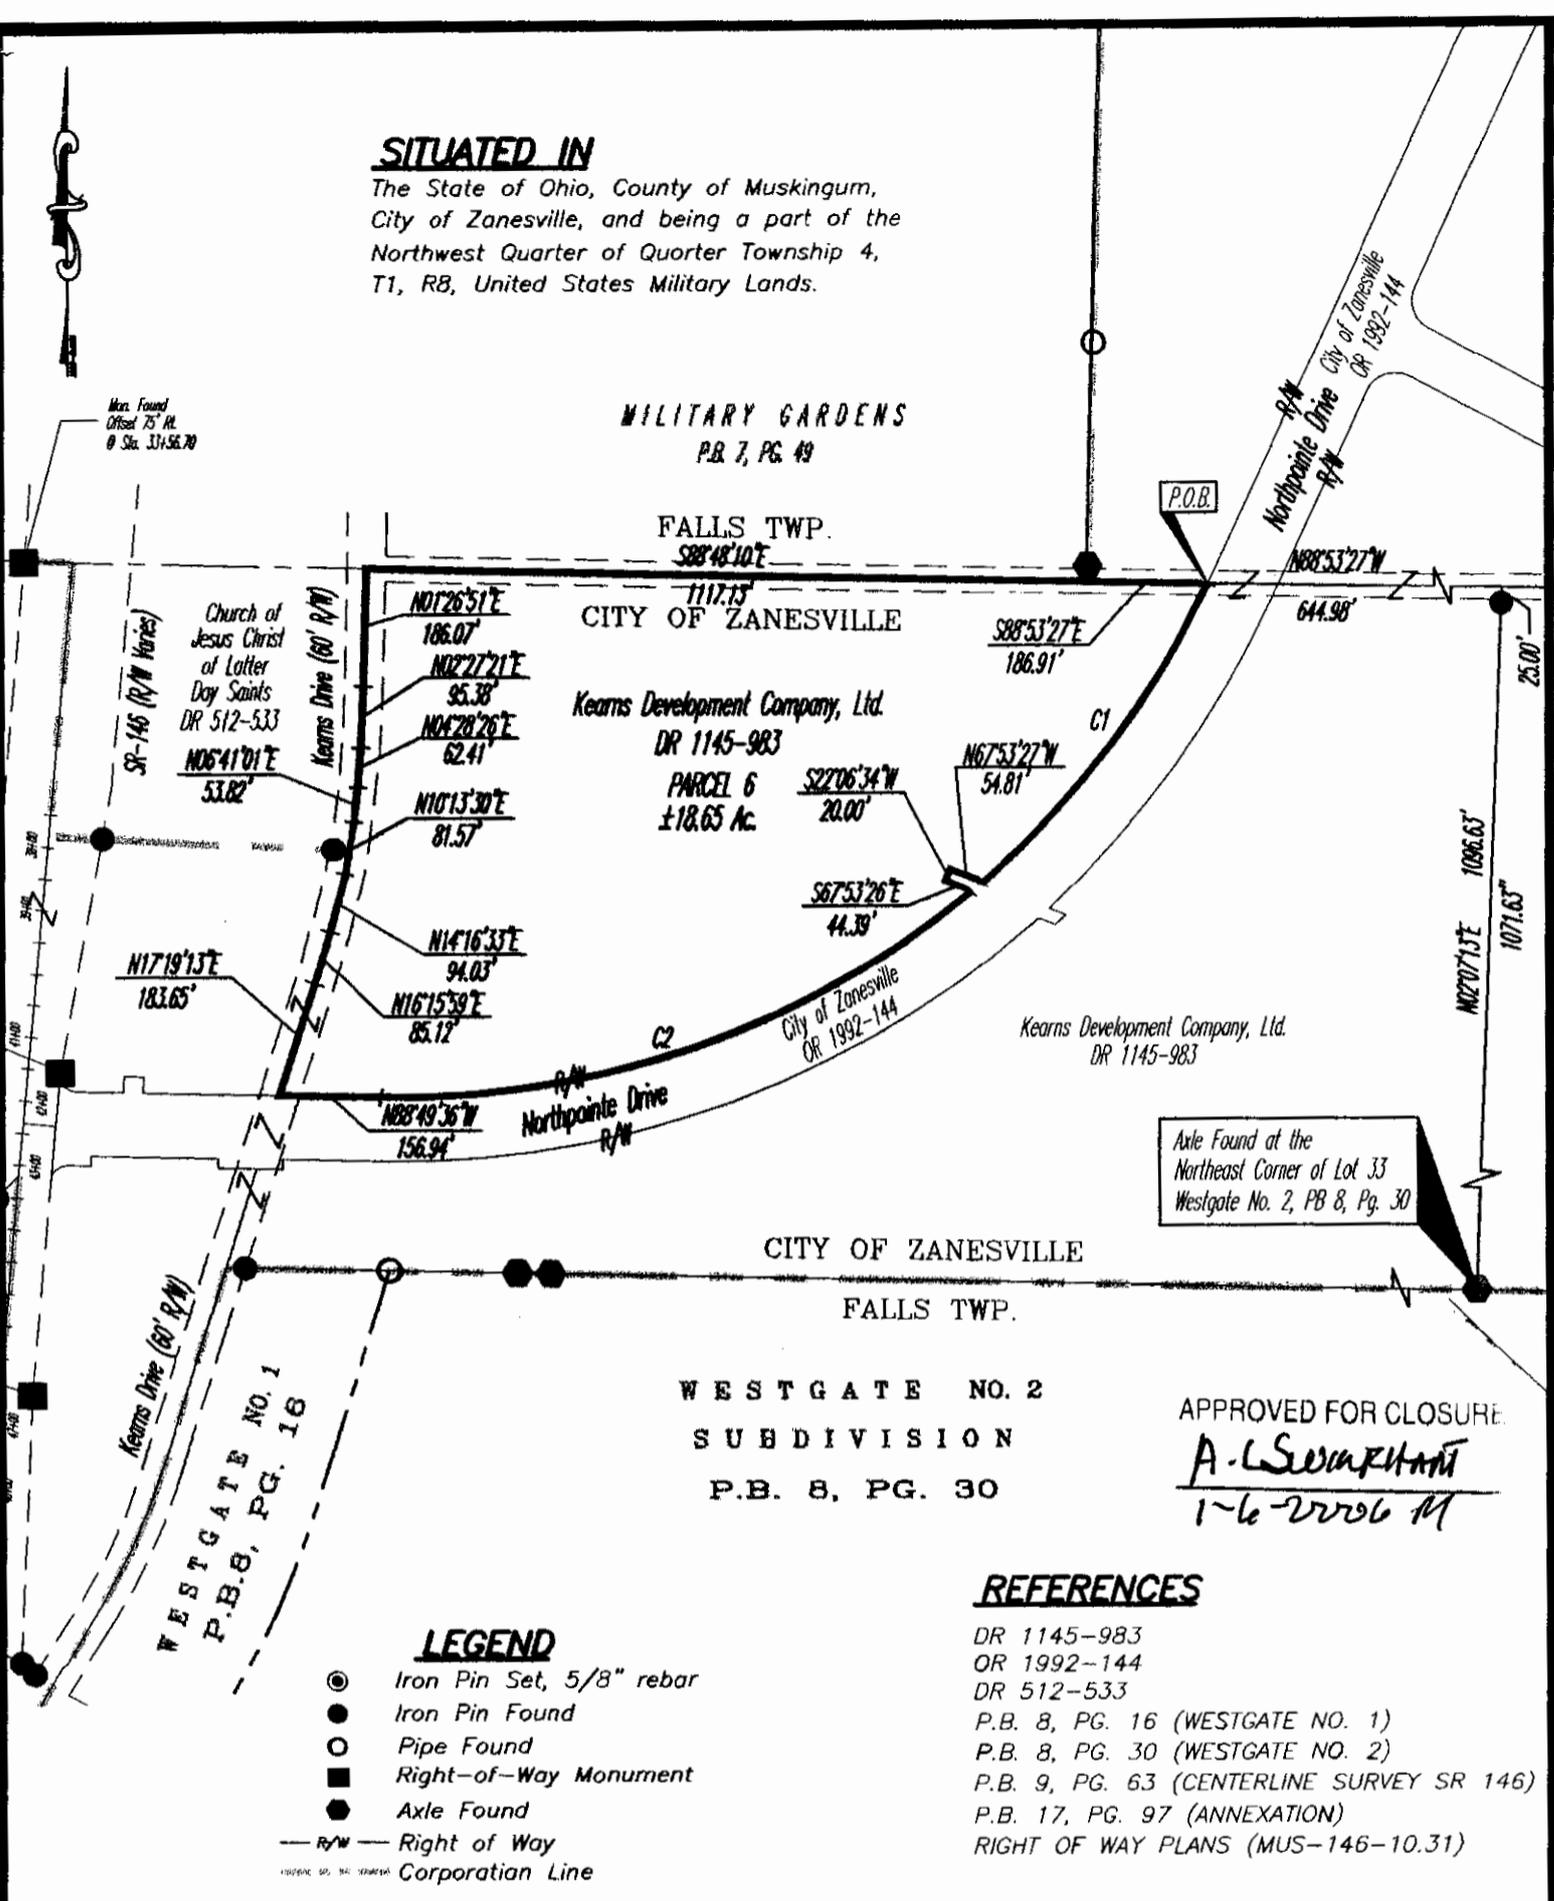

MILITARY GARDENS  
P.B. 7, PG. 49

FALLS TWP.  
S88°48'10"E

CITY OF ZANESVILLE

Kearns Development Company, Ltd.  
DR 1145-983  
PARCEL 6  
±18.65 Ac.

Kearns Development Company, Ltd.  
DR 1145-983

CITY OF ZANESVILLE  
FALLS TWP.  
WESTGATE NO. 2  
SUBDIVISION  
P.B. 8, PG. 30

APPROVED FOR CLOSURE  
*A. L. Swartz*  
1-6-2006 M

**LEGEND**

- Iron Pin Set, 5/8" rebar
- Iron Pin Found
- Pipe Found
- Right-of-Way Monument
- Axle Found
- R/W — Right of Way
- C/L — Corporation Line

**REFERENCES**

- DR 1145-983
- OR 1992-144
- DR 512-533
- P.B. 8, PG. 16 (WESTGATE NO. 1)
- P.B. 8, PG. 30 (WESTGATE NO. 2)
- P.B. 9, PG. 63 (CENTERLINE SURVEY SR 146)
- P.B. 17, PG. 97 (ANNEXATION)
- RIGHT OF WAY PLANS (MUS-146-10.31)

**BASIS OF BEARING**

Bearings are based on Grid North -  
Ohio South Zone Lambert Projection,  
derived from GPS Observations of the  
property.

EXEMPT FROM  
PLANNING COMMISSION

*A. L. Swartz*  
1-6-2006 M

**CURVE TABLE**

NO.	DELTA	RADIUS	ARC	CHORD	BEARING
C1	24°19'14"	1382.39'	586.79'	582.39'	S36°59'11"W
C2	41°05'32"	1382.39'	991.44'	970.33'	S70°37'39"W

**PARCEL NO.**

Part of: 19-17-54-04-03-000(±18.65 ac.)

**GRAPHIC SCALE**



( IN FEET )  
1 inch = 300 ft.

**OFFICE COPY  
NOT RECORDABLE**

Timothy H. Linn  
Reg. Surveyor No. 7113

Project No.: 800-102



Linn Engineering, Inc. 740-452-7434  
Civil Engineering Consultants  
P.O. Box 2086 Zanesville, Ohio 43702-2086