

# ALAN DONAKER SURVEYING

**Alan Donaker, P.S.**

**19849 TR 383**

**Walhonding, OH 43843**

**Phone: (740) 327-7001**

**Fax: (740) 327-6101**

## TRACT 4

Being 58.841 acres, more or less, 43.048 acres in the Southeast Quarter of Section 25 and 15.793 acres in the Southwest Quarter of Section 24, Third Quarter, Township 2 North, Range 5 West, United States Military Lands, in the Township of Highland, in the County of Muskingum, in the State of Ohio, conveyed to David J. and Naomi Troyer, OR 2140-612 (part, parcel 1), Parcel No. 23-70-25-14-000 (part, 23.594 acres), and Parcel No. 23-70-25-13-000 (part, 10.518 acres), Parcel No. 23-70-25-12-000 (part, 8.936 acres) and Parcel No. 23-80-24-09-000 (part, 15.793 acres) and more particularly described as follows:

Commencing at a 7/8" rebar found at the Southwest corner of the Southeast Quarter of Section 25, said rebar being the TRUE POINT OF BEGINNING;

thence, with the Highland/Union Township Line, the following 2 courses:

1. thence, N.  $88^{\circ} 17' 35''$  W. a distance of 528.30' to a 5/8" rebar found;
2. thence, N.  $88^{\circ} 17' 35''$  W. a distance of 253.63' to a 5/8" rebar found;

thence, with the property lines of Dorothy J. Baughman, OR 1097-102 and George Walter Frueh, OR 1129-559, N.  $01^{\circ} 35' 19''$  E. a distance of 500.00' to a 5/8" rebar set;

thence, through the property of David J. and Naomi Troyer, OR 2140-612, the following 2 courses:

1. thence, S.  $88^{\circ} 09' 53''$  E. a distance of 2241.12' to a 5/8" rebar set;
2. thence, S.  $88^{\circ} 09' 53''$  E. a distance of 14.88' to a point in the centerline of Beach Lane, Township Road 629;

thence, with the centerline of Beach Lane, Township Road 629, the following 18 courses:

1. thence, with a curve to the right, the curve data for which is: D =  $34^{\circ} 06' 37''$ , R = 123.05', L = 73.26', Ch. B. N.  $39^{\circ} 28' 16''$  E., Ch. L. 72.18' to a point;
2. thence, N.  $56^{\circ} 31' 35''$  E. a distance of 230.47' to a point;
3. thence, N.  $59^{\circ} 03' 59''$  E. a distance of 55.00' to a point;
4. thence, with a curve to the right, the curve data for which is: D =  $31^{\circ} 45' 18''$ , R = 210.95', L = 116.91', Ch. B. N.  $74^{\circ} 56' 38''$  E., Ch. L. 115.42' to a point;
5. thence, S.  $89^{\circ} 10' 43''$  E. a distance of 92.76' to a point;
6. thence, with a curve to the right, the curve data for which is: D =  $05^{\circ} 32' 34''$ , R = 264.87', L = 25.62', Ch. B. S.  $86^{\circ} 24' 26''$  E., Ch. L. 25.61' to a point;
7. thence, with a curve to the right, the curve data for which is: D =  $35^{\circ} 49' 30''$ , R = 264.87', L = 165.61', Ch. B. S.  $65^{\circ} 43' 24''$  E., Ch. L. 162.93' to a point;
8. thence, S.  $47^{\circ} 48' 39''$  E. a distance of 41.23' to a point;
9. thence, S.  $52^{\circ} 04' 21''$  E. a distance of 46.68' to a point;
10. thence, S.  $57^{\circ} 27' 18''$  E. a distance of 62.14' to a point;
11. thence, with a curve to the left, the curve data for which is: D =  $42^{\circ} 56' 07''$ , R = 147.49', L = 110.52', Ch. B. S.  $78^{\circ} 55' 21''$  E., Ch. L. 107.95' to a point;
12. thence, N.  $79^{\circ} 36' 36''$  E. a distance of 88.47' to a point;
13. thence, N.  $81^{\circ} 37' 51''$  E. a distance of 85.80' to a point;
14. thence, N.  $87^{\circ} 11' 17''$  E. a distance of 139.43' to a point;
15. thence, N.  $87^{\circ} 11' 17''$  E. a distance of 39.02' to a point;
16. thence, S.  $89^{\circ} 10' 05''$  E. a distance of 551.57' to a point;
17. thence, with a curve to the left, the curve data for which is: D =  $38^{\circ} 46' 02''$ , R = 314.74', L = 212.95', Ch. B. N.  $71^{\circ} 26' 54''$  E., Ch. L. 208.92' to a point;
18. thence, N.  $52^{\circ} 03' 53''$  E. a distance of 105.40' to a point;

thence, with the centerline of Lodge Road County Road 21, the following 5 courses:

1. thence, S.  $19^{\circ} 05' 13''$  E. a distance of 42.51' to a point;
2. thence, S.  $17^{\circ} 01' 51''$  E. a distance of 347.27' to a point;
3. thence, S.  $09^{\circ} 25' 10''$  E. a distance of 156.42' to a point;
4. thence, S.  $09^{\circ} 57' 30''$  W. a distance of 205.24' to a point;
5. thence, S.  $03^{\circ} 15' 25''$  E. a distance of 60.98' to a point;

thence, with the Highland/Union Township Line, the following 3 courses:

1. thence, N.  $88^{\circ} 09' 39''$  W. a distance of 30.00' to a 5/8" rebar found;
2. thence, N.  $88^{\circ} 09' 39''$  W. a distance of 1024.18' to a 7/8" rebar found;
3. thence, N.  $88^{\circ} 09' 53''$  W. a distance of 2616.16' to the TRUE POINT OF BEGINNING, containing 58.841 acres, more or less, including public road right-of-way and is subject to all easements, rights-of-way, or restrictions, whether recorded or implied.

Bearings are based on OR 2140-612 and are for angular calculations only.

All 5/8" rebars set are 30" long with plastic cap marked "AMD 8050".

Pertinent Documents: Tax Map and all Deeds shown, SR C-23, Flood Plain panel #390425 0150 C (Part of this tract lies within the flood plain.)

Surveys by: Charles W. Hunnell, Alan Donaker

Description and plat by Alan Donaker, Professional Surveyor, #8050, from a survey of the premises on March 12, in the year of our Lord Two Thousand Eight.

**OFFICE COPY** *3/12/08*  
**NOT RECORDABLE**

APPROVED FOR CLOSURE

*A.C. Swinehart  
3/12/08*

EXEMPT FROM  
PLANNING COMMISSION

*A.C. Swinehart  
3/12/08*

DESCRIPTION  
APPROVED  
By: *A.C. Swinehart*  
*3-21-2008 a/s*

This property is subject to all easements, rights-of-way or restrictions, whether recorded or implied.

**ALAN DONAKER SURVEYING  
19849 TR 383  
Walhonding, OH 43843  
Telephone: (740) 327-7001  
Fax: (740) 327-6101**


**EXEMPT FROM  
PLANNING COMMISSION**

Pertinent Documents: Tax Map  
All Deeds shown, SH C-23

Surveys by: Charles W. Hunnell,  
Alan Donaker

Bearings are based on  
OR 2140-612 and are for  
angular calculations only

FIRM #3904250 150 C

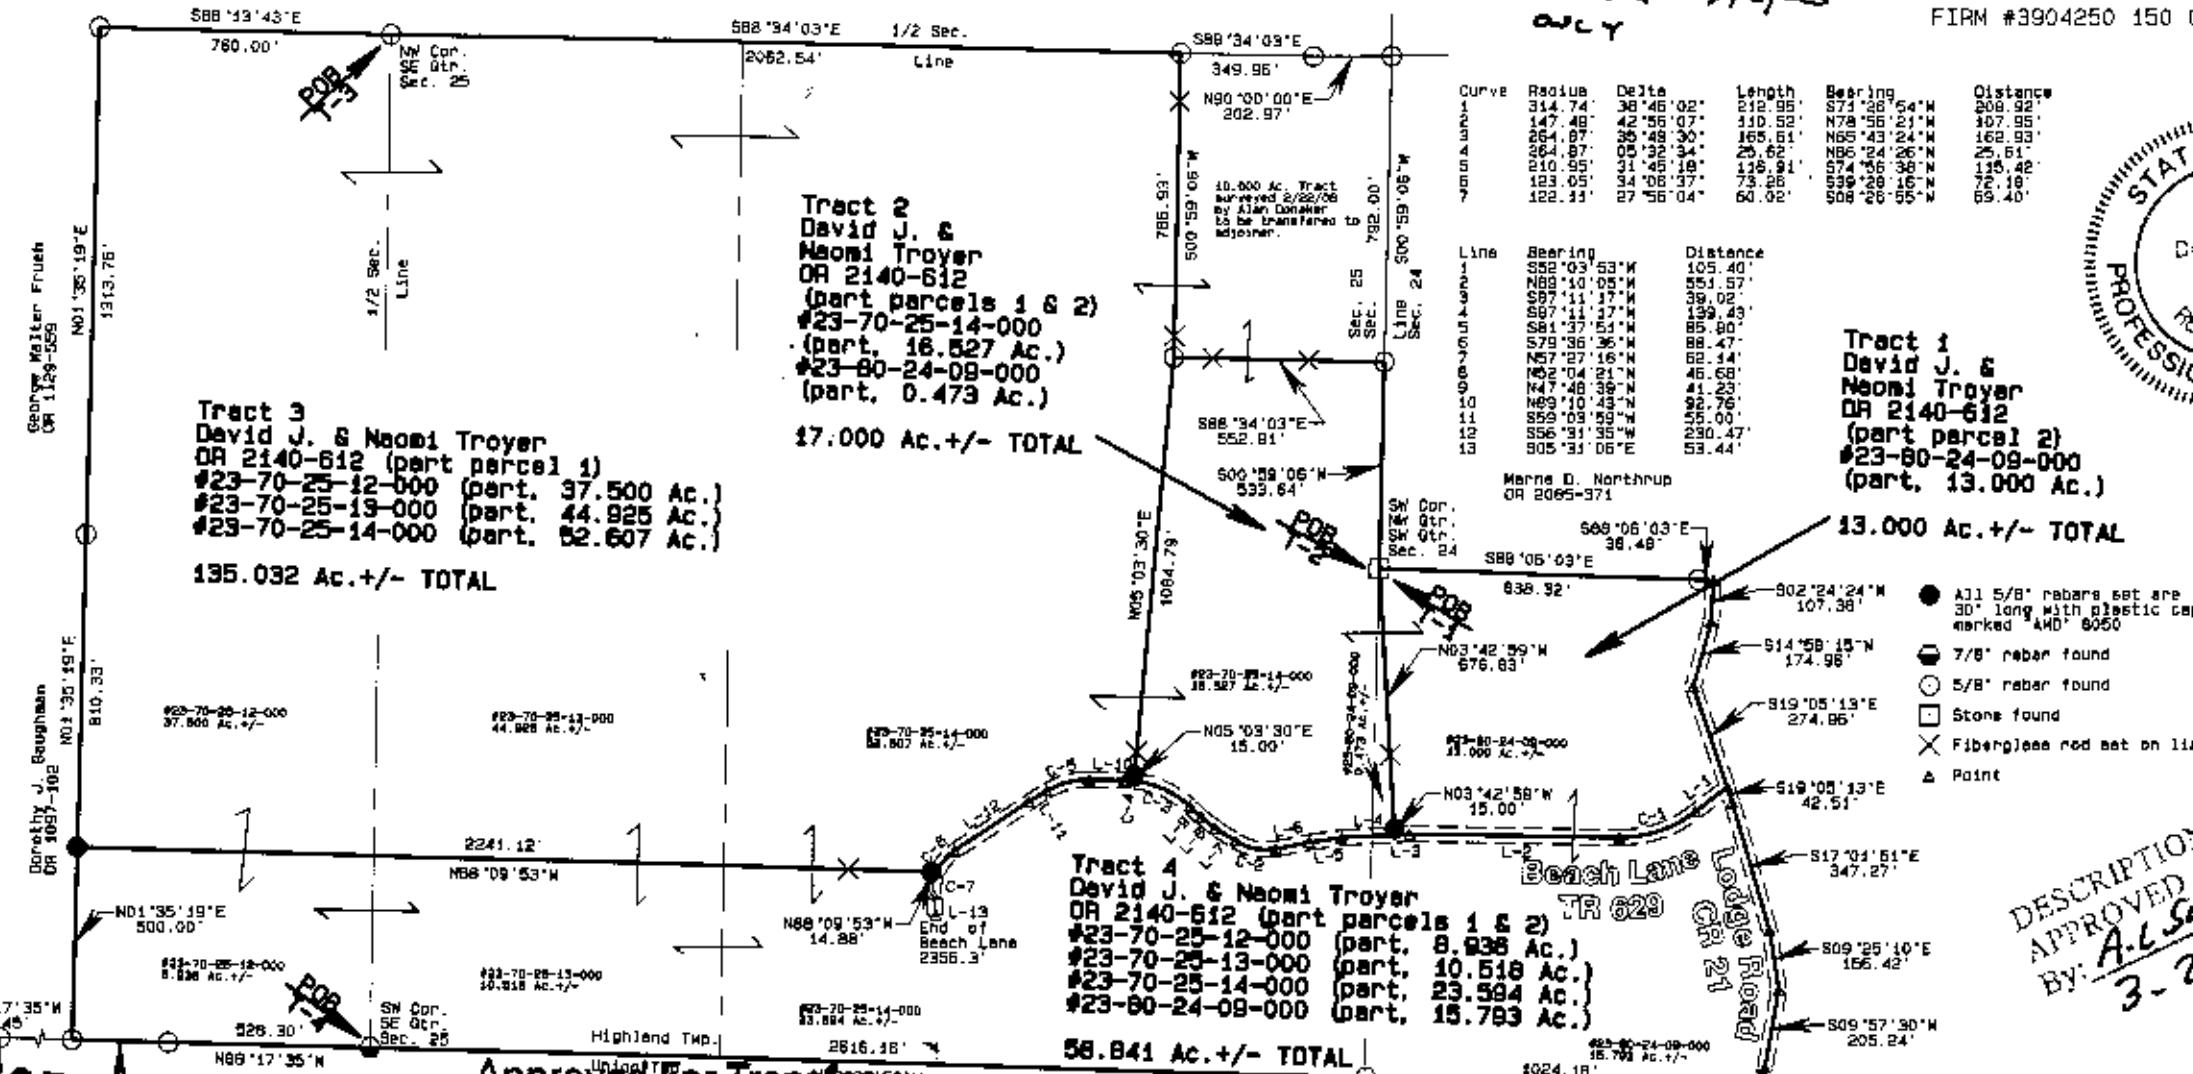

DESCRIPTION  
APPROVED  
BY: *A.L. Soninchart*  
*3-21-2008 AS*

**OFFICE COPY  
NOT RECORDABLE**  
 I, Alan Donaker, do hereby  
 certify this plat to represent a  
 boundary survey pursuant to Chapter  
 4733.37 Ohio Administrative Code  
 and to be correct to the best of my  
 knowledge and belief.  
*E.D.S.*

**Approved For Transfer  
No On-Lot Sewage**

Date 5/1/08

Zanesville - Muskingum Co.  
Health Department

NOTE: Part of  
Tract 4 is in  
the Flood Plain  
#3904250 150 C

GRAPHIC SCALE

1"=500'



0 500 1000 1500

David J. & Naomi Troyer  
 OR 2140-612  
 4 tracts  
 SE Qtr. & SW Qtr. Sec. 25 &  
 S.W. Qtr. Sec. 24,  
 T2N, R5W  
 United States Military Lands  
 Highland Township  
 Muskingum County, Ohio  
 Date: March 12, 2008