

Description

Situated in Jackson Township, Muskingum County, State of Ohio and being in Lot 25 in the First Quarter and Section 13 in the Fourth Quarter of the Third Township, Ninth Range, U. S. Military Lands, more fully described as follows:

Commencing at the Southwest corner of the Southeast Quarter of Section 13; thence North along the West line of said Southeast Qtr. of Section 13 a distance of 1200.58 ft. to a point and being the Southwest corner of a one acre tract of land as described in Muskingum County Deed Book Vol. 90, Pg. 426; thence $S 89^{\circ} 49' E$ along the South line of said one acre tract a distance of 1209.78 ft. to a point in Wakatomika creek, the True Point of Beginning of the herein described tract; thence $N 3^{\circ} 54' 06'' W$ along the line common to the lands of R. Eugene and Evelyn J. Fairall, 646/198 and Walter F. Cutshall, 960/240 a distance of 209.68 ft. to a point marked by a found iron pipe; thence $N 88^{\circ} 04' 59'' W$ along the line common to the same land owners a distance of 86.46 ft. to a point marked by a found iron pin; thence $N 38^{\circ} 28' W$ along the line common to the same land owners a distance of 106.20 ft. to a point marked by a found iron pipe; thence $N 46^{\circ} 05' 05'' W$ along the line common to the same landowners a distance of 215.16 ft. to a

point marked by a found iron pin; thence $S 64^{\circ} 28' 55'' W$ a distance of 14.39 ft. to a point in the center of County Road No. 38, said point marked by a set iron pin; thence $N 34^{\circ} 13' 10'' W$ along the center line of said County Road a distance of 342.20 ft. to a point marked by a set iron pin, said point being the North east corner of land described in Muskingum County Deed Book Vol. 537 Pg. 548 and also being on the North line of Section 13 in the Fourth Quarter; thence $N 30^{\circ} 19' 05'' W$ along the center line of said County Road a distance of 347.94 ft. to a point, thence to the right along the curved center line of said County Road to a point, the chord bearing and distance being $N 25^{\circ} 53' 05'' W$, 199.40 ft., other curve data being $T = 100.00$ ft., $R = 1289.80$ ft., $\Delta = 8^{\circ} 52'$, a set iron pin on the P I; thence $N 21^{\circ} 27' 05'' W$ along the center line of said County Road a distance of 135.72 ft. to a point; thence to the left along the curved center line of said County Road to a point, the chord bearing and distance being $N 47^{\circ} 51' 05'' W$, 210.49 ft., other curve data being $T = 117.50$ ft., $R = 236.70$ ft., $\Delta = 52^{\circ} 48'$, a set iron pin on the P I; thence $N 74^{\circ} 15' 05'' W$ along the center line of said County Road a distance of 95.09 ft. to a point; thence leaving said County Road, $N 81^{\circ} 16' E$ along the center line of a small run

a distance of 358.98 ft. to a point in the center of Wakatomika creek, said point being $N48^{\circ}55'55''E$ 45.00 ft. from a set iron pin on the creek bank; thence along the center line of said creek the following Fifteen courses:

1. $S 54^{\circ}09'45''E$ 200.70 ft., said point being $N45^{\circ}53'55''E$ 80.00 ft. from a set iron pin on the creek bank;
2. $S 62^{\circ}48'26''E$ 141.30 ft., said point being $N13^{\circ}32'55''E$ 85.00 ft. from a set iron pin on the creek bank;
3. $S 89^{\circ}22'07''E$ 177.33 ft., said point being $N24^{\circ}31'05''W$ 80.00 ft. from a set iron pin on the creek bank;
4. $N 70^{\circ}03'06''E$ 286.83 ft., said point being $N10^{\circ}45'25''W$ 70.00 ft. from a set iron pin on the creek bank;
5. $S 73^{\circ}0'35''E$ 86.23 ft., said point being $N65^{\circ}28'55''E$ 105.00 ft. from a set iron pin on the creek bank;
6. $S 39^{\circ}29'25''E$ 115.39 ft., said point being $N46^{\circ}01'55''E$ 90.00 ft. from a set iron pin on the creek bank;
7. $S 33^{\circ}27'04''E$ 164.36 ft., said point being $N46^{\circ}01'55''E$ 60.00 ft. from a set iron pin on the creek bank;

8. S $24^{\circ}47'18''$ E 158.64 ft., said point being S $85^{\circ}24'28''$ E 66.39 ft. from a set iron pin on the creek bank;
9. S $12^{\circ}17'18''$ E 91.74 ft., said point being N $85^{\circ}30'05''$ E 55.21 ft. from a set iron pin on the creek bank
10. S $7^{\circ}42'42''$ W 111.54 ft., said point being N $87^{\circ}08'27''$ E 108.27 ft. from a set iron pin on the creek bank;
11. S $11^{\circ}02'42''$ W. 244.20 ft., said point being S $44^{\circ}01'43''$ E 96.81 ft. from a set iron pin on the creek bank, said iron pin also being on the South line of Lot 25;
12. S $6^{\circ}02'42''$ W 225.72 ft., said point being N $76^{\circ}45'45''$ E 50.82 ft. from a set iron pin on the creek bank
13. S $19^{\circ}02'42''$ W 222.95 ft., said point being S $85^{\circ}41'47''$ E 54.62 ft. from a set iron pin on the creek bank;
14. S $40^{\circ}32'42''$ W. 209.88 ft., said point being N $65^{\circ}41'26''$ E 79.29 ft. from a found iron pipe on the creek bank;
15. S $21^{\circ}22'56''$ W 35.26 ft., said point being S $89^{\circ}49'$ E 59.41 ft. from a found iron pipe on the creek bank

thence leaving the center of Wakatomika creek, N89°
49'W a distance of 28.00 ft. to the True Point of
Beginning. Containing 23.795 Acres, more or
less. Consisting of 17.838 Acres, more or less in
Lot 25 and 5.957 Acres, more or less in Section
13.

Source of Title
MCDB Vol. 646/198

OFFICE COPY
KNOT RECORDABLE
Reg. Survey #5737
Jan 27, 1986

Bearings are based on those
of an adjacent survey by Jerry
Lee Gamble, Reg. Surveyor #5737
performed in Aug, 1974.


Note - This is all of
Auditor Parcel No.
29-29-40-01-12-000
29-29-40-01-13-000
29-29-40-13-20-000
29-29-40-13-19-000

Bearings are based on an adjacent survey by Jerry Lee Gamble, Reg. Surveyor #5737 performed in Aug. 1974

Plat of Survey for Eugene Fairall
 Lot 25 - First Qtr
 Sec. 13 Fourth Qtr
 Muskingum Co.
 Ohio - T3 R9 USML
 o = Iron Pin Set
 ● = Iron Pipe Found
 • = Unmarked Point
 Scale 1 in. = 200 Ft.
 Source of Title
 MCD B Vol. 646 Pg 198
 Kenneth C. Varner
 Reg. Surveyor # 4508

29-40-01-12
 11370 HANNEY HILL RD

OFFICE COPY
 NOT RECORDABLE

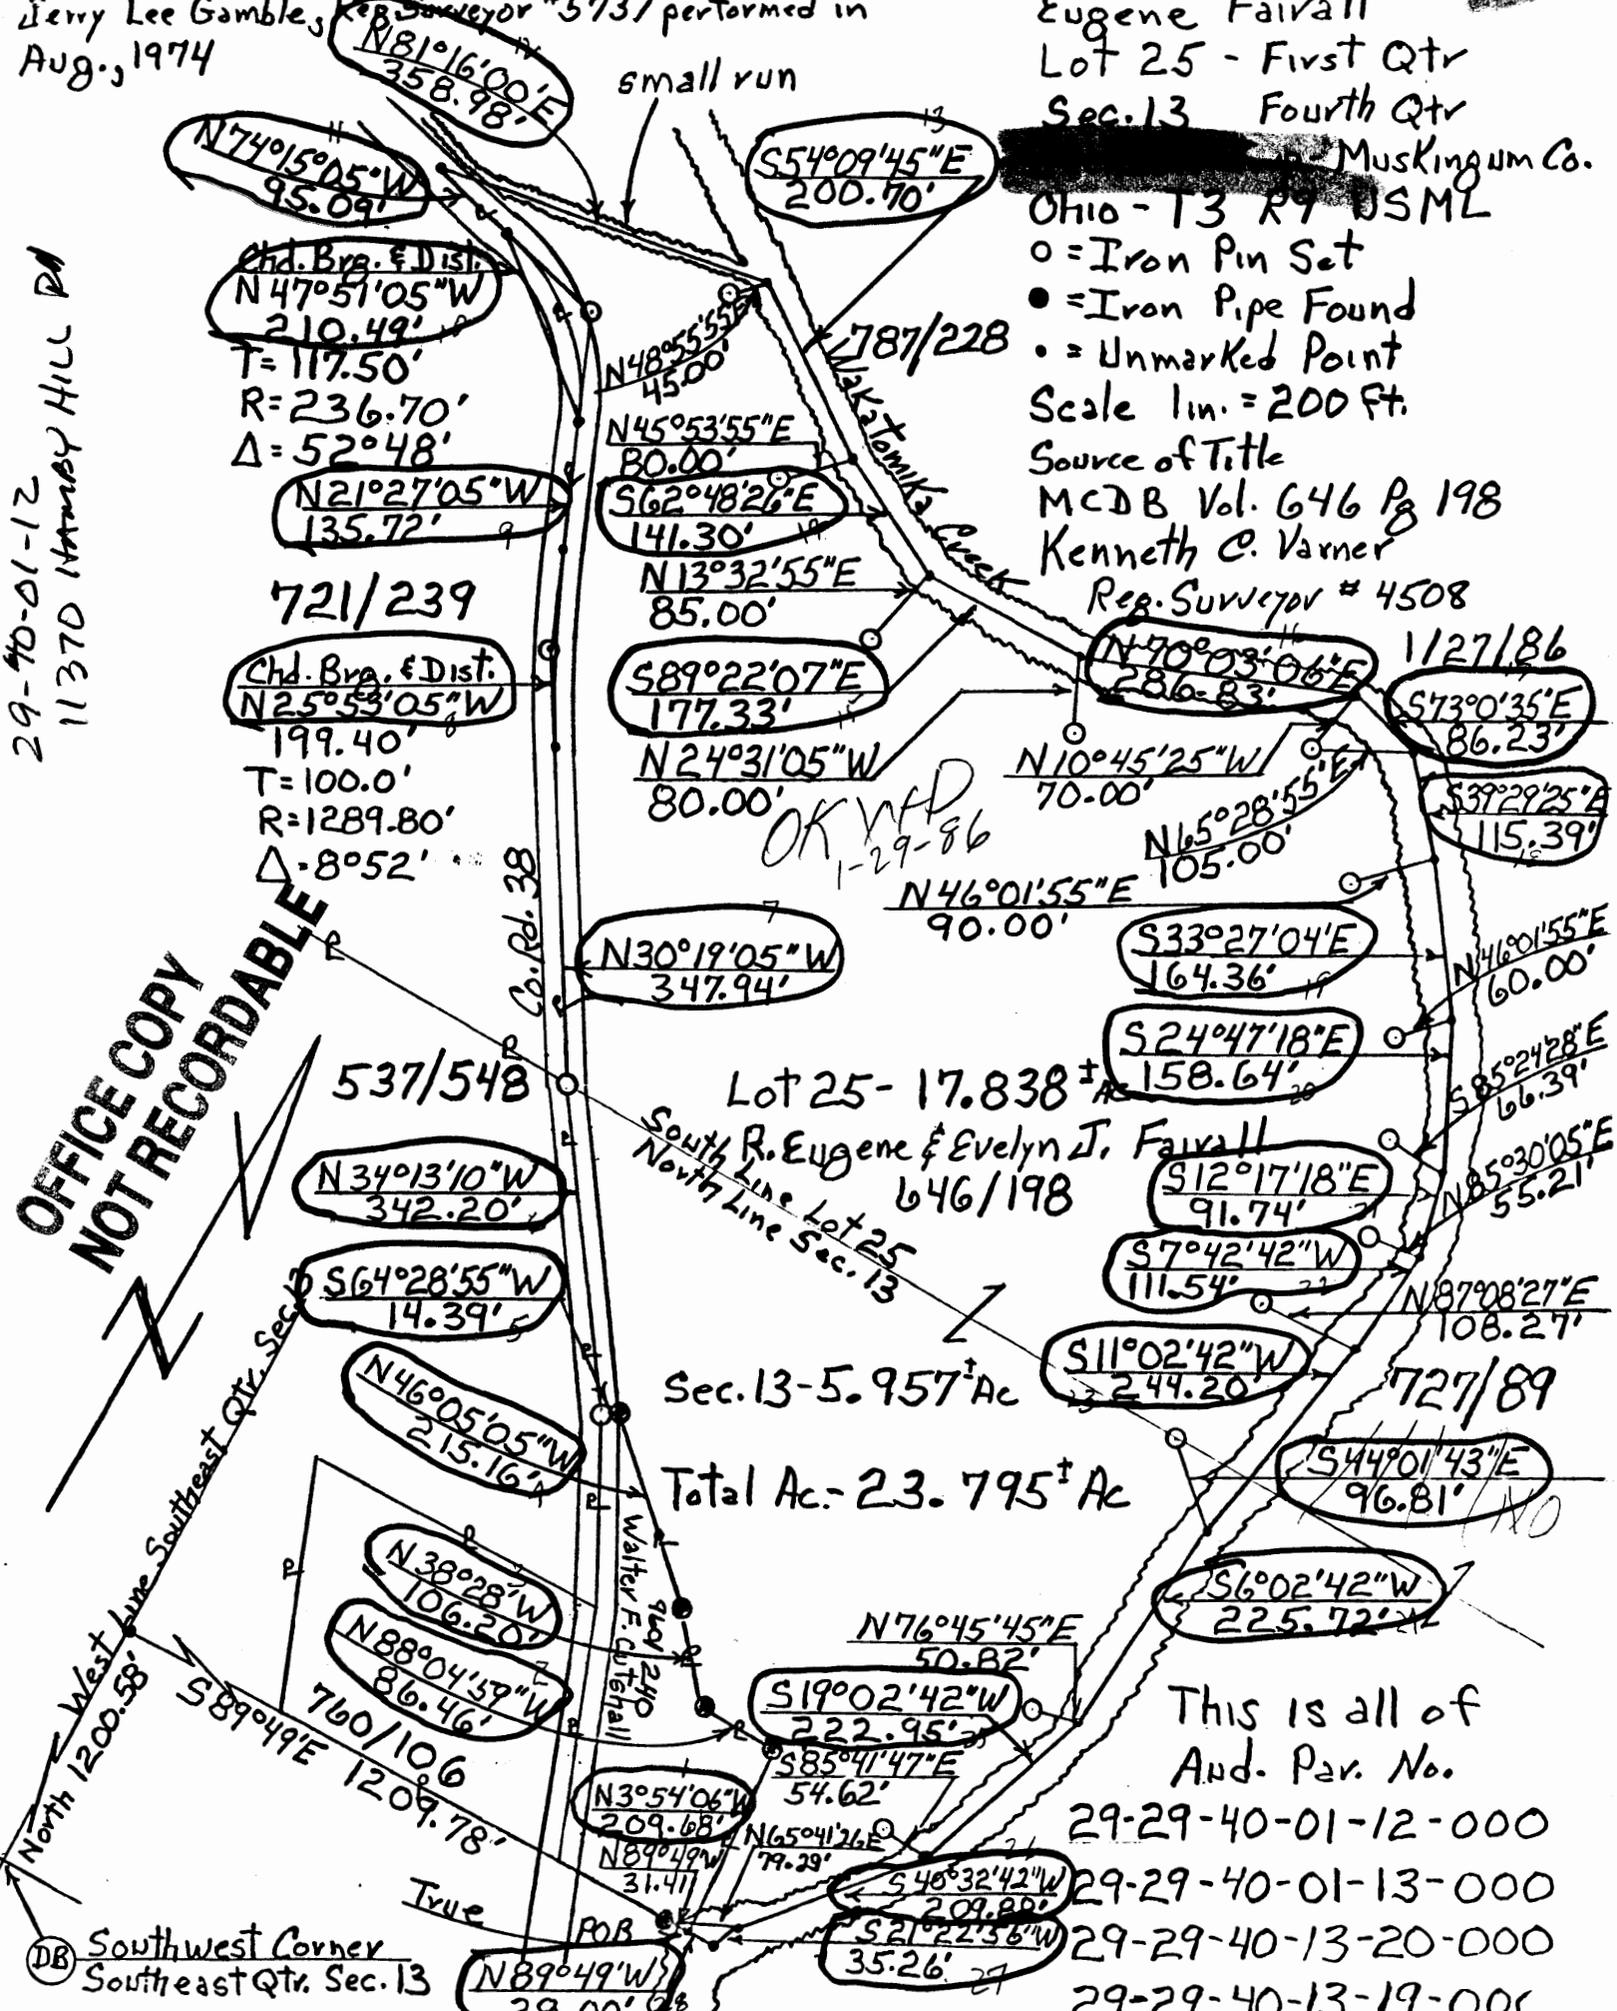

This is all of
 And. Par. No.
 29-29-40-01-12-000
 29-29-40-01-13-000
 29-29-40-13-20-000
 29-29-40-13-19-000