

Description

Situated in the County of Muskingum, in the State of Ohio,
and in the Township of Licking, and bounded and described as
follows:

Being a part of Quarter Township Two, Township 2, Range
9, more fully described as follows:

Beginning for a point of reference at a found PK Nail
at the intersection of the center lines of County Road
#8 and St. Rt. 586, said point being a corner of lands
described in the Second Parcel of a deed recorded in Muskingum
County Deed Records, Vol. 804, Pg. 90; thence $S 31^{\circ} 43' E$
a distance of 408.70 ft. to a point in the curved center
line of said St. Rt. 586, said point being the true point
of beginning of the herein described parcel; thence to the
Right, along the curved center line of said St. Rt. 586 to a
point; the chord distance and bearing being $S 18^{\circ} 13' 47'' E$
and 468.39 ft., other curve data being, $\Delta = 15^{\circ} 37' 52''$,
 $R = 1722.27$ ft., $T = 236.39$ ft., $M = 16.00$ ft.; thence
 $S 71^{\circ} 32' W$ a distance of 50.19 ft. to a point marked by
a found iron pin; thence $N 13^{\circ} 30' W$ a distance of 208.0
ft. to a point marked by a found iron pin; thence
 $S 71^{\circ} 32' W$ a distance of 524.00 ft. to a point marked
by a found iron pin; thence $N 13^{\circ} 30' W$ a distance of
141.18 ft. to a point marked by a set iron pin; passing
a found iron pin at 90.45 ft.;

thence N 59° 05' E a distance of 559.04 ft. to the true point of beginning, passing a set iron pin at 505.70 ft. Containing 2.846 Acres, more or less

Source of Title
MCPB 423/234

OFFICE COPY Verner
NOT RECORDABLE #4508

Bearings are based on those
of adjacent surveys on Lacy lands

Feb. 29, 1980

Int. 304/90

Plat of Survey for James Lacy
Undivided Lands - Second Qtr. - T2 R9 USML
Licking Twp. - Muskingum Co. - Ohio

○ = Iron Pin Set ⊕ = Found PK Nail

• = Iron Pin Found


• = Unmarked Point

Scale 1 in. = 200 ft.

Source of Title MCD8 Vol. 423 Pg. 234

OFFICE COPY
NOT RECORDABLE

Nov. 26, 1979

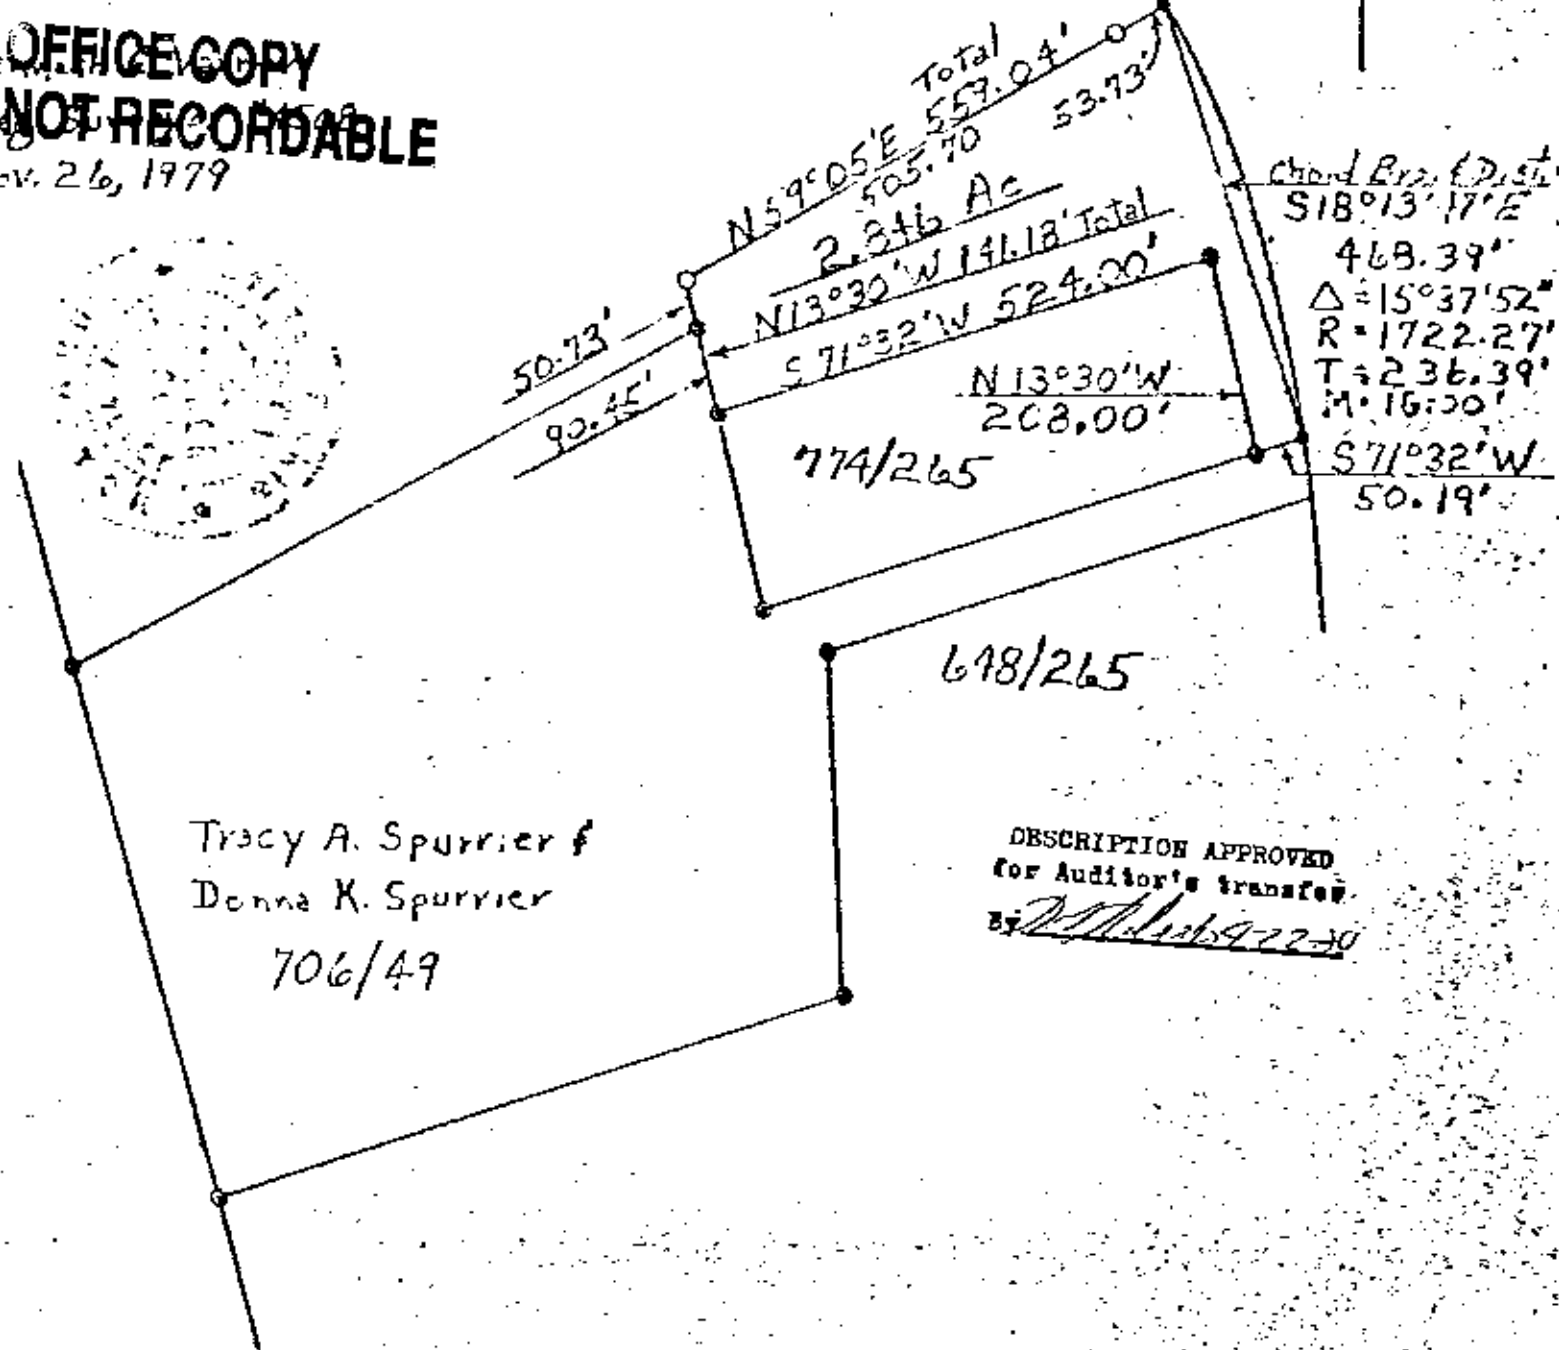

JOHN B. MARSHALL
REGISTERED SURVEYOR
719 PUTNAM AVENUE
ZANESVILLE, OHIO
43701

GRACE RUN-
WASHBURN CORD

JACKSON TOWNSHIP S. 13° 21' 30" E.

S. 85° 00' 00" E. 268.00'

LICKING TOWNSHIP

S. 70° 22' 50" E.

128.47'

S. 07° 37' 00" W.

199.28'

S. 85° 23' 00" E.

50.00'

T. P. O. B. 2-1

N. 07° 37' 00" E. 107.64'

S. 07° 37' 00" W. 106.00'

45.02'

41.03'

D. JONES 521-671

L. M. CHRISTENSEN
536-203 & 616-373

123.64'

0.55 ACRES

370.22'
247.28'

262.16'
5.05° 00' 00" W. 369.80'

PLAT SHOWING
0.55 ACRES

BEING A PART OF QUARTER
TOWNSHIP 2, TOWNSHIP 2,
RANGE 3, LICKING
TOWNSHIP, MUSKINGUM
COUNTY, OHIO.

N. 05° 00' 00" E.

107.64'

50.00'

N. 85° 00' 00" W.

A. A. WORTHINGTON 706-252

TES. ONE WAY
FELLOWSHIP
CHURCH
628-261


N

SCALE: 1" = 50'

DATE: JULY 6, 1931

OFFICE COPY
NOT RECORDABLE

JOHN R. MARSHALL
REGISTERED SURVEYOR
719 PUTNAM AVENUE
XANESVILLE, OHIO 43701

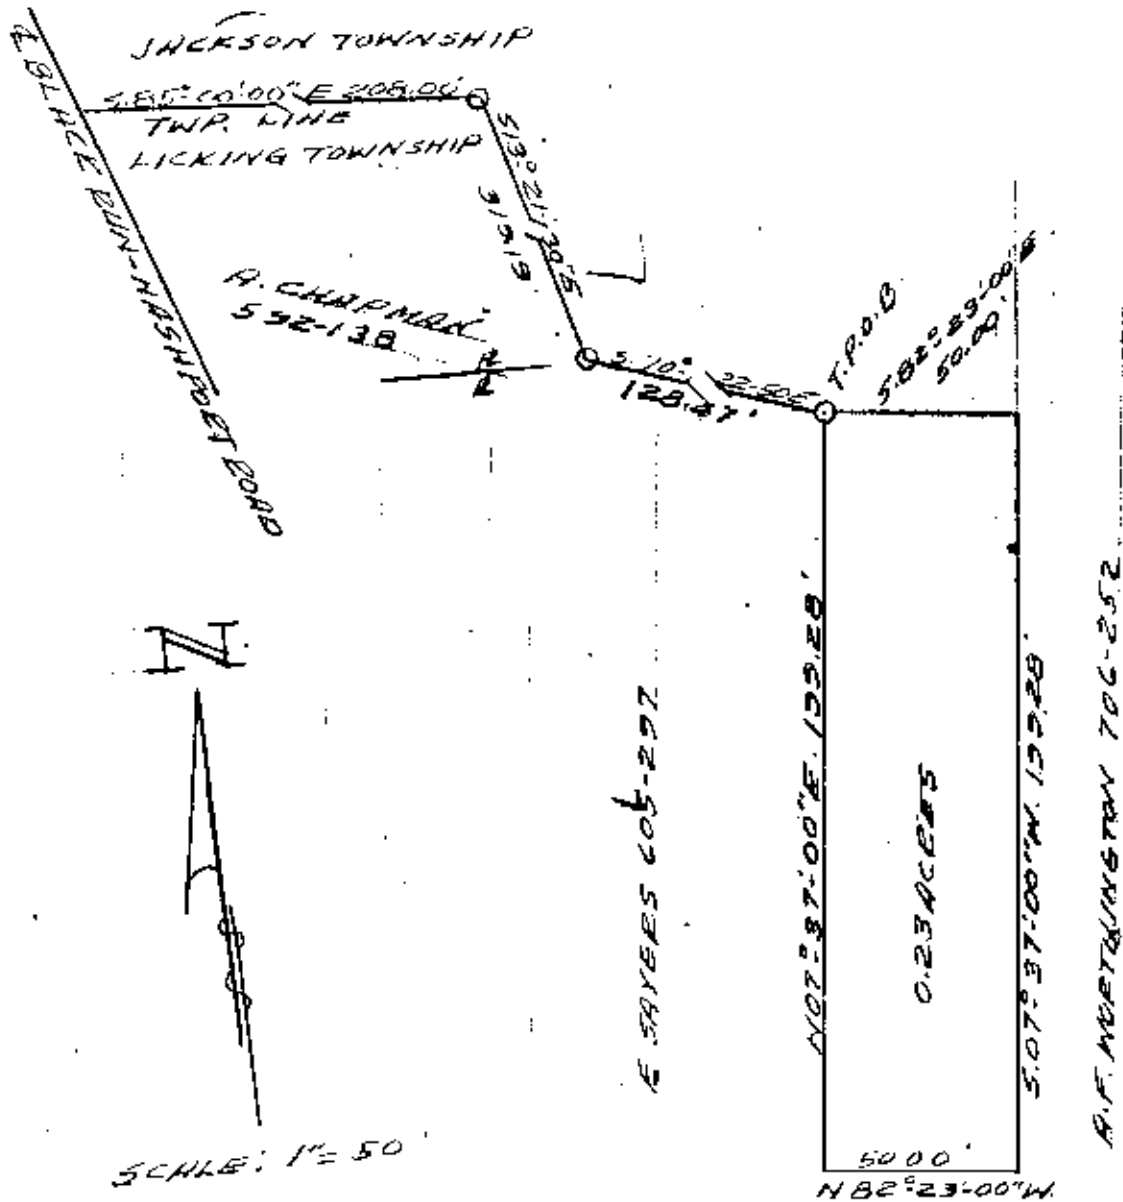

PLAT SHOWING
0.23 ACRES

BEING A PART OF QUARTER
TOWNSHIP 3, TOWNSHIP 2,
RANGE 7, LICKING TOWNSHIP,
MUSKINGUM COUNTY, OHIO.

OFFICE COPY
NOT RECORDABLE

DATE: JULY 2, 1991

REG. SURVEYOR 5307

Ellis Conley 828-2577