

DEED DESCRIPTION

FOR

NATHAN LANE

Situated in the Township of Monroe, County of Muskingum, and State of Ohio, and being a part of Military Lot #38 in the Third Quarter of Township #3 north, Range #5 west, and being more particularly described as follows:

Commencing at a one inch rebar set at the southeast corner of Military Lot #38, thence on the west line of Military Lot #38, N 01° 19' 58" E, a distance of 74.72 feet to an iron pin set, the BEGINNING, thence on the west line of Military Lot #38, N 01° 19' 58" E, a distance of 488.74 feet to an iron pin set, thence N 78° 55' 22" E, a distance of 365.03 feet to a railroad spike set in the center of Bell Road, (having passed through an iron pin set at 345.03 feet,) thence S 33° 29' 02" W, a distance of 669.93 feet to the beginning and containing 2.000 acres more or less, and being a part of the property conveyed in the First Parcel, volume 478, page 376 of the deed records of Muskingum County, Ohio.

Subject to all easements or leases of public record.

Iron pins set are 5/8 inch rebar.

Bearings are for angle purposes only.

A survey of the above described property was made by Joseph T. Spilker, Registered Surveyor #S-5862, on October 24, 1979.

OFFICE COPY
NOT RECORDABLE

DESCRIPTION APPROVED
for Auditor's transfer

By M. L. Johnson

DEED DESCRIPTION

FOR

NATHAN LANE

Situated in the Township of Monroe, County of Muskingum, and State of Ohio, and being a part of Military Lot #38 in the Third Quarter of Township #3 north, Range #5 west, and being more particularly described as follows:

Commencing at a one inch rebar set at the southwest corner of Military Lot #38, thence on the west line of Military Lot #38, N 01° 19' 58" E, a distance of 563.46 feet to an iron pin set, the BEGINNING, thence on the west line of Military Lot #38, N 01° 19' 58" E, a distance of 132.06 feet to a railroad spike set in the center of Bell Road, (having passed through an iron pin set at 112.06 feet), thence with the center of Bell Road the next eight (8) calls:

1. S 69° 28' 42" E, a distance of 69.07 feet to a railroad spike set.
2. S 78° 01' 42" E, a distance of 41.62 feet to a railroad spike set.
3. S 89° 22' 54" E, a distance of 34.41 feet to a railroad spike set.
4. N 84° 38' 23" E, a distance of 87.93 feet to a railroad spike set.
5. N 89° 34' 05" E, a distance of 43.54 feet to a railroad spike set.
6. S 78° 15' 10" E, a distance of 32.65 feet to a railroad spike set.
7. S 45° 29' 10" E, a distance of 28.64 feet to a railroad spike set.
- By S 53° 16' 39" E, a distance of 31.95 feet to a railroad spike set, thence with a bearing S 78° 55' 22" W, a distance of 365.03 feet to the beginning, (having passed through an iron pin set at 20.00 feet), and containing 0.565 acres more or less, and being a part of the property conveyed in volume 438, page 599 of the deed records of Muskingum County, Ohio.

Subject to all easements or leases of public record.

Iron pins set are 5/8 inch rebar.

Bearings are for angle purposes only.

A survey of the above described property was made by Joseph T. Spilker, Registered Surveyor #S-5862, on October 10, 1979.


Joseph T. Spilker
OFFICE COPY
NOT RECORDABLE

DESCRIPTION APPROVED
for Auditor's transfer
By *J.T.S. 10/10/79*

42-40-03-09 P.S.

10800 BELL RD

N

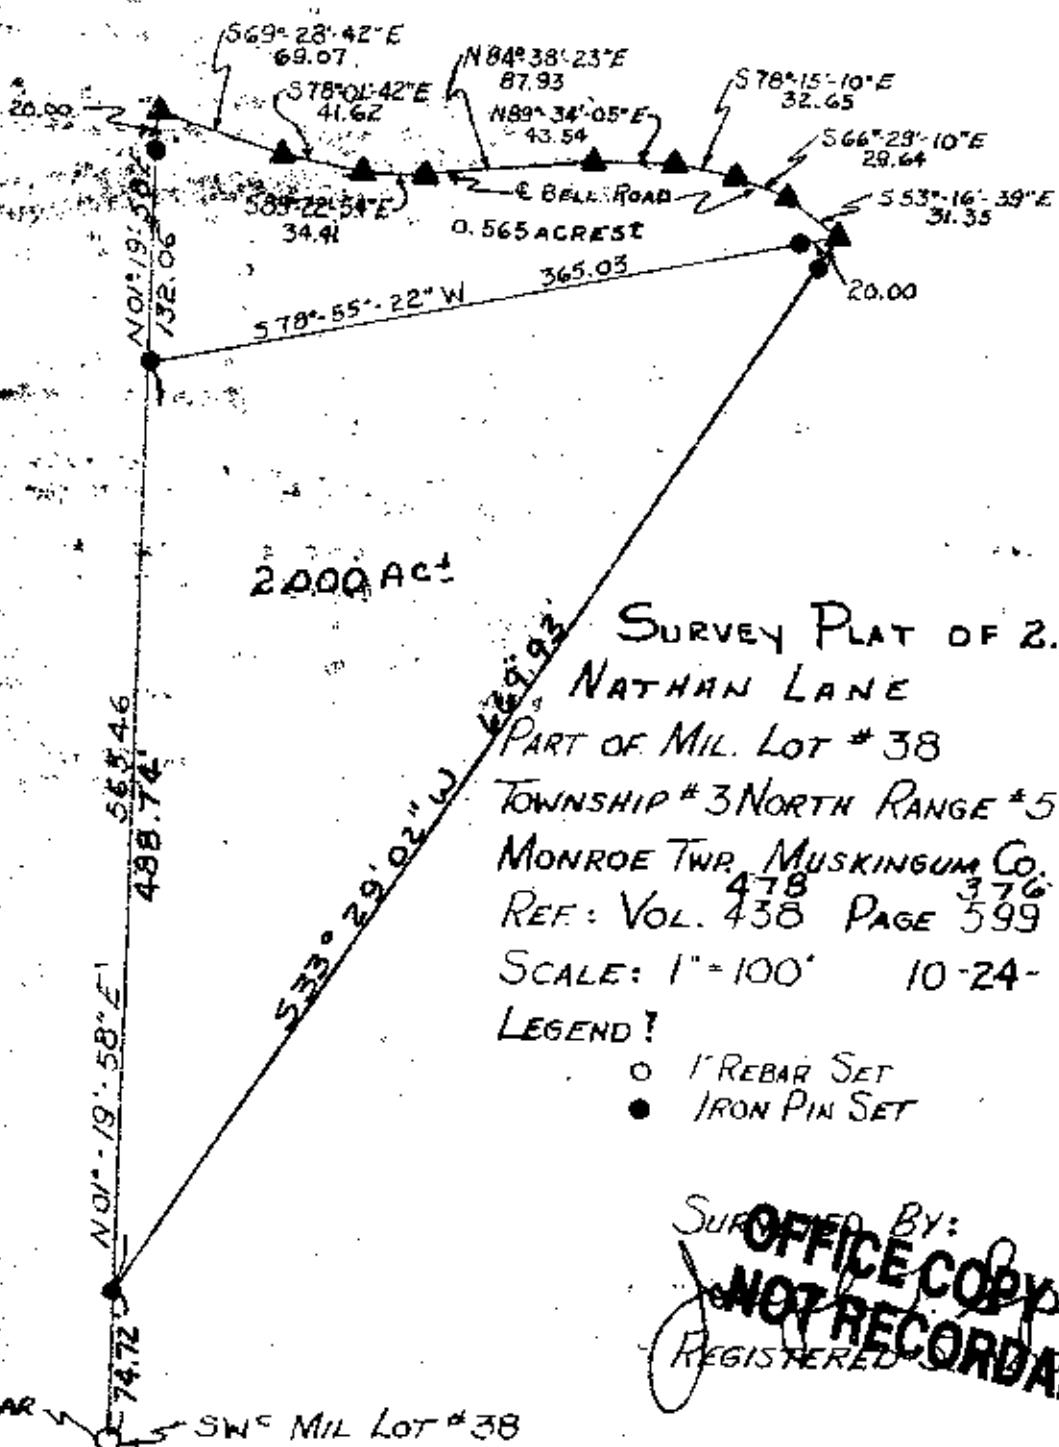

SURVEY PLAT OF 2.565AC^t
NATHAN LANE
PART OF MIL. LOT # 38

TOWNSHIP #3 NORTH RANGE #5 WEST
MONROE TWP. MUSKINGUM CO. OHIO
REF: VOL. 438 PAGE 599

SCALE: 1" = 100' 10-24-79

LEGEND?

- 1" REBAR SET
- IRON PIN SET

SURVEYED BY:
OFFICE COPIER
NOT RECORDABLE
REGISTERED NO. 5-5862

REBAR

SW^c MIL. LOT #38
TWP 3N, RANGE 5W

DISSEMINATION APPROVED
For Auditor's transfer
By *[Signature]*

247-79