



Linn Engineering, Inc.

Civil Engineering Consultants

740-452-7434 • 1-800-991-7434 • FAX 740-452-5198

534 Market Street • P.O. Box 2086 • Zanesville, Ohio 43702-2086

Situated in the State of Ohio, County of Muskingum, Township of Muskingum, bounded and described as follows:

Being a part of Lot 36 in Quarter Township One, Township 2, Range 8, United States Military Lands, and more particularly described as follows:

Beginning at an iron pin found at the southeast corner of Lot 36 and the northeast corner of lands now owned by J. and C. Slate (DR 1156-959);
 thence along said Slaters' north line North 89 degrees 47 minutes 23 seconds West 808.63 feet to an ash tree on the southeast corner of lands now owned by R. Cullins (DR 850-273), from which an iron pin found bears South 80 degrees 20 minutes 23 seconds East 5.03 feet and from which another iron pin found bears North 01 degrees 30 minutes 49 seconds East 4.41 feet;
 thence along said Cullins' east line North 00 degrees 29 minutes 05 seconds East 1468.15 feet to Cullins' northeast corner;
 thence along said Cullins' north line North 89 degrees 57 minutes 43 seconds West 825.74 feet to a point in Fulton Lane (TR 151), passing iron pins found at 5.00 feet and 820.74 feet;
 thence with Fulton Lane North 00 degrees 13 minutes 41 seconds East 49.55 feet to a point;
 thence through lands now owned by Kenneth W. Jr. and Kellye S. Krebs (DR 1099-403) South 89 degrees 52 minutes 28 seconds East 233.68 feet to an iron pin found on the south west corner of lands now owned by J. and R. Stafford (DR 1132-157), thence along the south line of said Stafford's land, South 89 degrees 52 minutes 28 seconds East 598.73 feet to an iron pin found on said Staffords' southeast corner;
 thence along said Staffords' east line North 25 degrees 57 minutes 51 seconds East 149.78 feet to an iron pin found on said Stafford's northeast corner;
 thence through lands now owned by Kenneth W. Jr. and Kellye S. Krebs (DR 1099-403) South 78 degrees 17 minutes 37 seconds East 740.71 feet to an iron pin set on the west line of lands now owned by F. Schneider (DR 1023-344);
 thence along said Schneider's west line South 00 degrees 03 minutes 32 seconds West 1503.72 feet to the place of beginning, passing an iron pin found at 319.12 feet, containing 30.00 acres, more or less, subject to all legal road right of ways and applicable easements, written or implied.

Bearings are based on the east line of Lot 36 as bearing South 00 degrees 03 minutes 32 seconds West as recorded Muskingum County Deed Book 1099, Page 403.

This description is written based on a survey completed March 5, 2003 by Jack D. Newcome, Reg. No. 7321.

OFFICE COPY
 Jack D. Newcome, Reg. No. 7321
NOT RECORDABLE



03/06/03
 Date




PARCEL NO.: Part of Parcel No.: 44-44-06-51-07-000 (30.00 ac.)

DESCRIPTION APPROVED
FOR AUDITOR'S TRANSFER
BY MSB
3-10-2003


SITUATED IN
The State of Ohio, County of Muskingum
Township of Muskingum, and being a part
of Lot 36 in Quarter Township One, T2, R8
United States Military Lands.

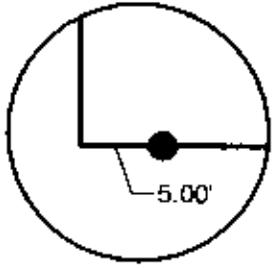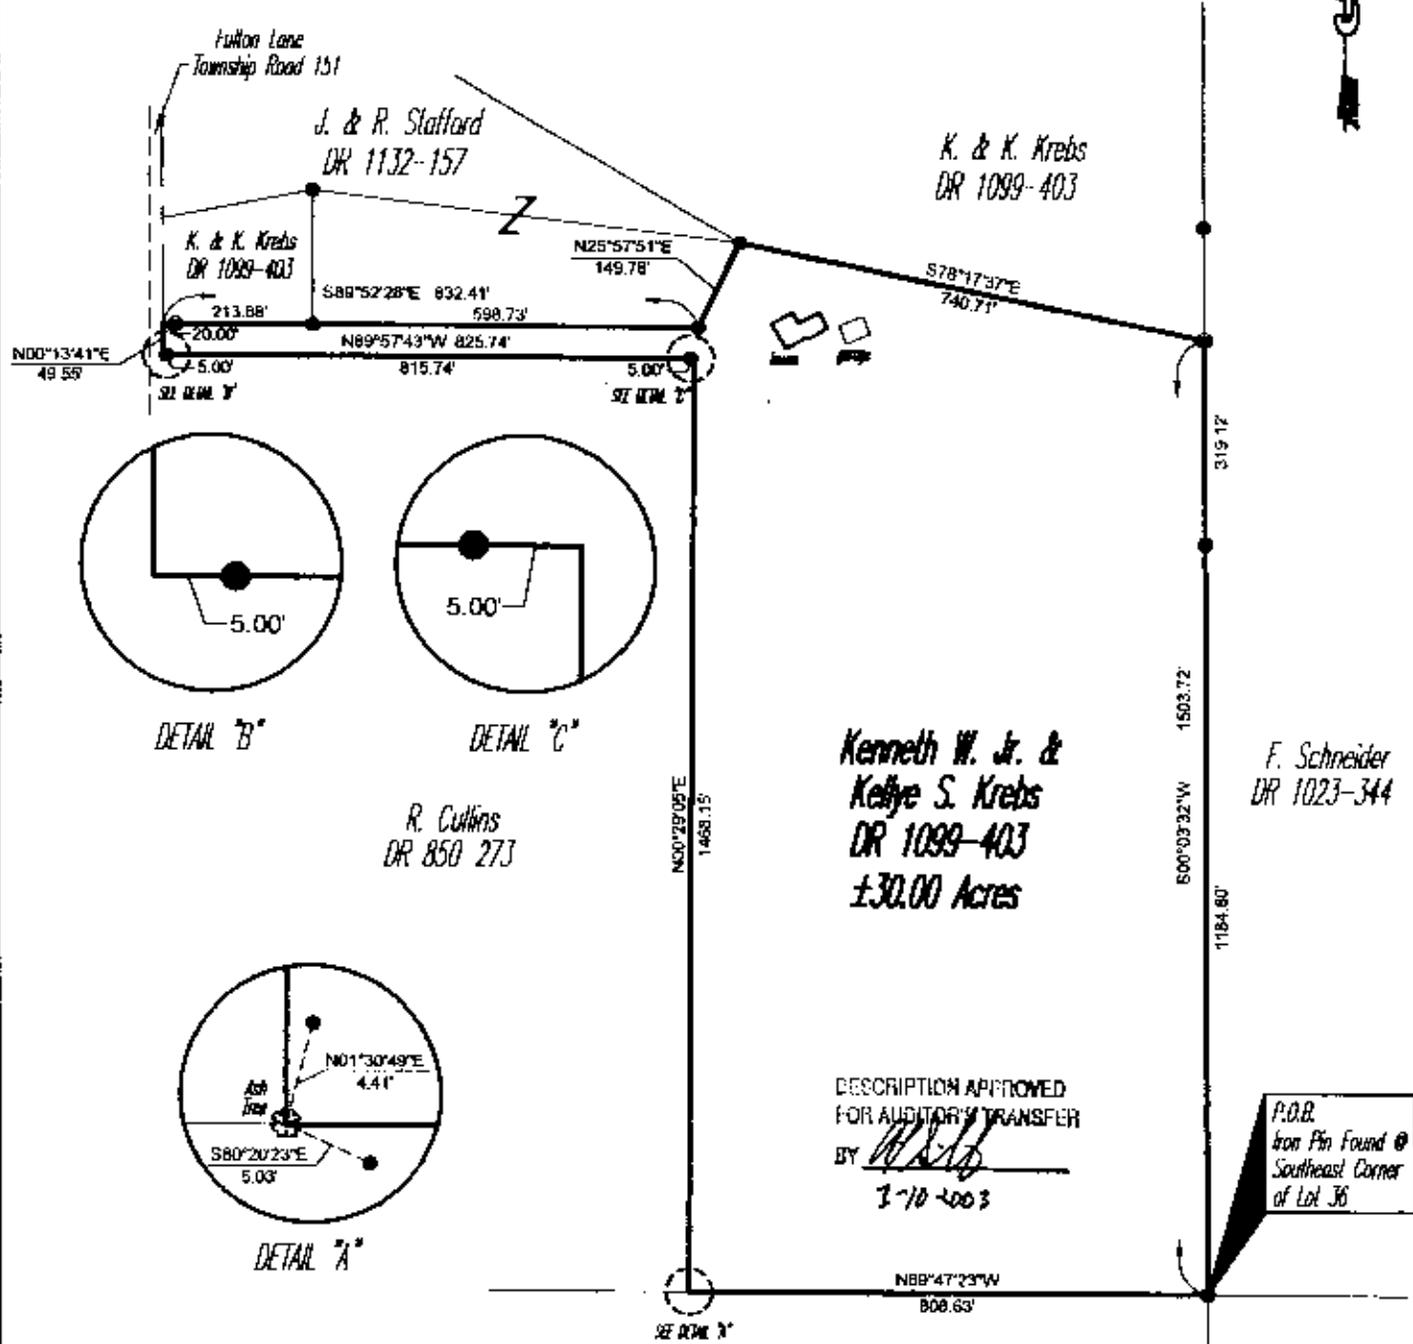

DETAIL "B"

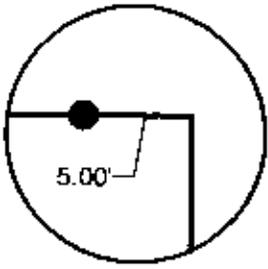

DETAIL "C"

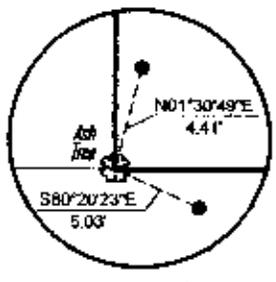

DETAIL "A"

**Kenneth W. Jr. &
Kellye S. Krebs**
DR 1099-403
±30.00 Acres

DESCRIPTION APPROVED
FOR AUDITOR'S TRANSFER
BY *[Signature]*
3-10-03

F. Schneider
DR 1023-344

P. Sentivany
DR 1096-505

LEGEND

- Iron Pin Set, 5/8" rebar
- Iron Pin Found
- Z- Property Hook

BASIS OF BEARING

Bearings are based on the east line of Lot 36,
being S00°03'32"W as found in DR 1099-403.

PARCEL NO.

Part of: 44-44-06-51-07-000(±30.00 ac.)



REFERENCES

- DR 1023-344
- DR 1099-403
- DR 850-273
- DR 1132-157

OFFICE COPY
[Signature]
NOT RECORDABLE

03-07-03
Date

GRAPHIC SCALE



(IN FEET)
1 inch = 300 ft.

Project No.: KREBS-44-06



Linn Engineering, Inc. 740-462-7434
Civil Engineering Consultants
P.O. Box 2086 Xenonville, Ohio 43908-2086