

Iron pins set are 5/8 inch diameter by 30 inch long rebar with plastic identification caps.

Bearings are based on the east line of Marvin Brent Moore's property as described in Muskingum County Official Record 1793-211 as bearing due north.

This description is written based on an actual field survey completed on April 13, 2006 by Timothy H. Linn, Reg. No. 7113.

OFFICE COPY
NOT RECORDABLE _____
Timothy H. Linn Date
Reg. No. 7113

PARCEL NO.

Part of: 46-47-96-36-04-000 (6.60 ac.)

APPROVED FOR CLOSURE

WHL 1/23/2007

EXEMPT FROM
PLANNING COMMISSION


WHL 1/23/2007

SITUATED IN


The State of Ohio, County of Muskingum
Township of Newton, and being a part of
the Northeast Quarter of Section 36, T15, R14,
Congress Lands East of the Scioto River.

LEGEND

- Iron Pin Set, 5/8" rebar
- Iron Pin Found
- Pipe Found
- Aisle Found

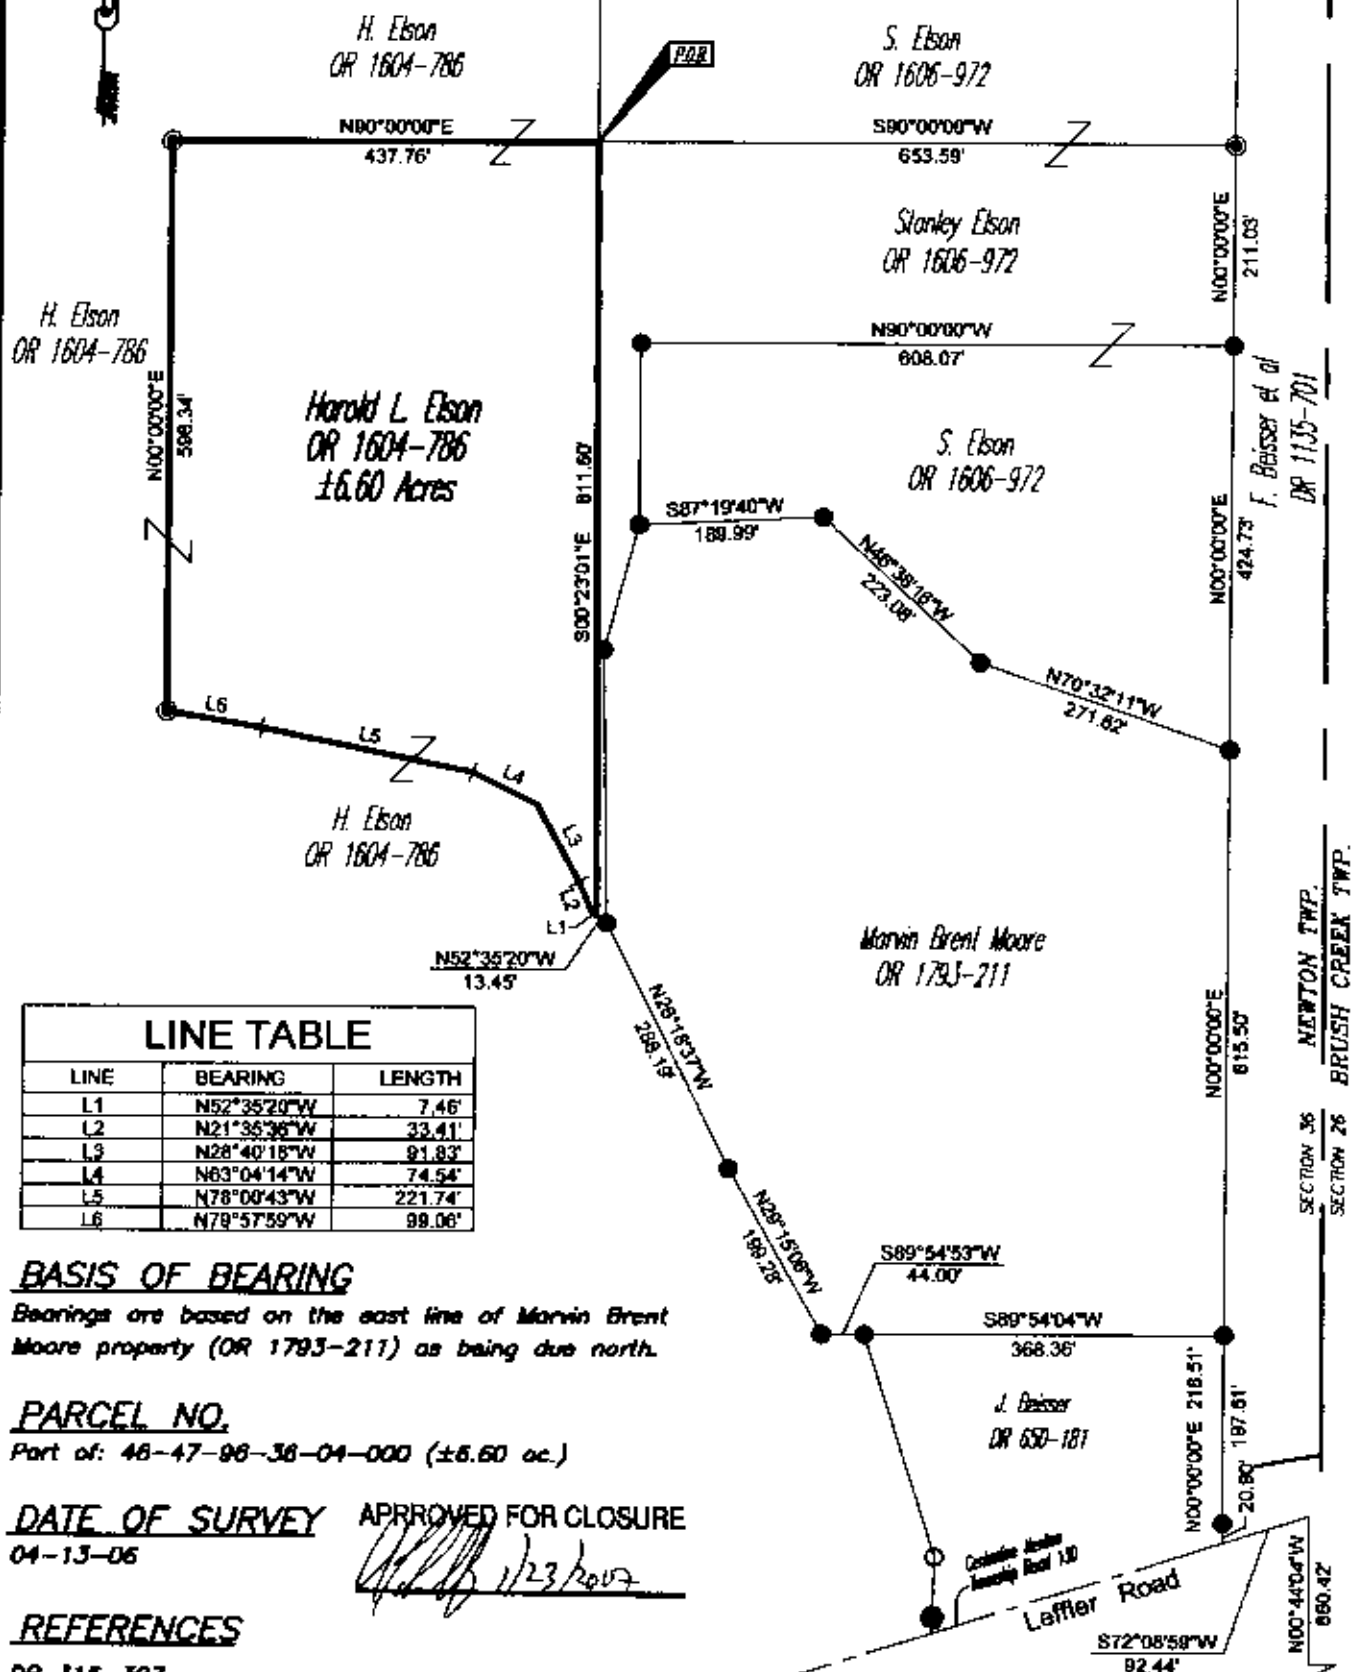

GRAPHIC SCALE

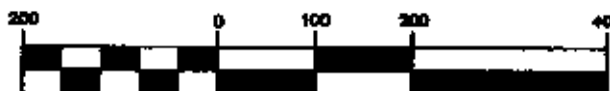

(IN FEET)
1 inch = 200 ft

Project No.: 47-96-MOORE



Linn Engineering, Inc.
Civil Engineering Consultants
P.O. Box 2086 Xenia, Ohio 45302-2086

740-452-7434

**OFFICE COPY
NOT RECORDABLE**

Timothy H. Linn
Reg. Surveyor No. 7115

Date