

Biedenbach Engineering, Inc.

3975 East Pike
Zanesville, OH 43701

Surveying and Mapping

Telephone (740) 453-4850
Fax (740) 450-1000

ROBERT L. RICE, Sr. AND GREGORY A. RICE
AUDITORS PARCEL NUMBER 51-51-63-01-40-000 (PART)

BEING A PART OF THE 88.563 MORE OR LESS ACRE TRACT CONVEYED TO ROBERT L. AND GREGORY A. RICE BY DEED RECORDED IN VOLUME 1054, PAGE 365 OF THE MUSKINGUM COUNTY DEED RECORDS, SITUATED IN THE EAST HALF OF QUARTER TOWNSHIP 3, TOWNSHIP 1, RANGE 6, OF THE UNITED STATES MILITARY LANDS, PERRY TOWNSHIP, MUSKINGUM COUNTY, OHIO AND BEING FURTHER DESCRIBED AS FOLLOWS:

COMMENCING AT THE CENTER OF QUARTER TOWNSHIP 3;

THENCE EAST 1732.50 FEET (BY DEED) TO AN EXISTING IRON PIN (1/2 INCH PIPE) ON THE WEST LINE OF THE ABOVE SAID RICE TRACT;

THENCE WITH THE SAID WEST LINE OF THE SAID RICE TRACT AND THE EAST LINE OF A TRACT CONVEYED TO H. AND M. BROWN (VOLUME 328, PAGE 103), NORTH 00 DEGREES 46 MINUTES 00 SECONDS WEST 461.76 FEET TO AN IRON PIN SET, SAID IRON PIN BEING THE PLACE OF BEGINNING OF THE TRACT HEREIN INTENDED TO BE DESCRIBED;

THENCE CONTINUING NORTH 00 DEGREES 46 MINUTES 00 SECONDS WEST 120.00 FEET TO AN IRON PIN SET;

THENCE LEAVING THE SAID WEST LINE OF THE SAID RICE TRACT AND TRAVERSING INTO THE SAID RICE TRACT THE NEXT THREE COURSES AND DISTANCES:

- 1) NORTH 89 DEGREES 24 MINUTES 35 SECONDS EAST 255.79 FEET TO AN IRON PIN SET;
- 2) SOUTH 00 DEGREES 16 MINUTES 46 SECONDS EAST 120.00 FEET TO AN IRON PIN SET;
- 3) SOUTH 89 DEGREES 24 MINUTES 35 SECONDS WEST 254.77 FEET TO THE PLACE OF BEGINNING.

CONTAINING 0.703 MORE OR LESS ACRES. SUBJECT TO ALL APPLICABLE EASEMENTS.

DESCRIPTION APPROVED
FOR AUDITOR'S TRANSFER
BY [Signature]

6-20-2001

Biedenbach Engineering

Surveying and Mapping

3975 East Pike
Zanesville, OH 43701

Telephone (740) 453-4850
Fax (740) 450-1000

ALSO THE FOLLOWING INGRESS AND EGRESS EASEMENT

BEING A PART OF THE 88.563 MORE OR LESS ACRE TRACT CONVEYED TO ROBERT L. RICE Sr. AND GREGORY A. RICE BY DEED RECORDED IN VOLUME 1054, PAGE 365 OF THE MUSKINGUM COUNTY DEED RECORDS, SITUATED IN THE EAST HALF OF QUARTER TOWNSHIP 3, TOWNSHIP 1, RANGE 6, OF THE UNITED STATES MILITARY LANDS, PERRY TOWNSHIP, MUSKINGUM COUNTY, OHIO AND BEING FURTHER DESCRIBED AS FOLLOWS:

COMMENCING AT THE CENTER OF QUARTER TOWNSHIP 3;

THENCE EAST 1732.50 FEET (BY DEED) TO AN EXISTING IRON PIN (1/2 INCH PIPE) ON THE WEST LINE OF THE ABOVE SAID RICE TRACT;

THENCE WITH THE SAID WEST LINE OF THE SAID RICE TRACT AND THE EAST LINE OF A TRACT CONVEYED TO H. AND M. BROWN (VOLUME 328, PAGE 103), NORTH 00 DEGREES 46 MINUTES 00 SECONDS WEST 461.76 FEET TO AN IRON PIN SET;

THENCE LEAVING THE SAID WEST LINE AND TRAVERSING INTO THE SAID RICE TRACT, NORTH 89 DEGREES 24 MINUTES 35 SECONDS EAST 254.77 FEET TO AN IRON PIN SET, SAID IRON PIN BEING THE PLACE OF BEGINNING OF THIS EASEMENT;

THENCE NORTH 00 DEGREES 16 MINUTES 46 SECONDS WEST 120.00 FEET TO AN IRON PIN SET;

THENCE NORTH 00 DEGREES 35 MINUTES 25 SECONDS WEST 305.34 FEET TO AN IRON PIN SET;

THENCE NORTH 04 DEGREES 31 MINUTES 39 SECONDS WEST 325.28 FEET TO A POINT;

THENCE NORTH 04 DEGREES 28 MINUTES 00 SECONDS WEST 137.93 FEET TO A POINT;

THENCE WITH THE SOUTH LINE OF BROWN'S DRIVE (TOWNSHIP ROAD 36), NORTH 85 DEGREES 08 MINUTES 21 SECONDS EAST 50.00 FEET TO AN EXISTING IRON PIN (3/4 INCH REBAR);

THENCE SOUTH 04 DEGREES 28 MINUTES 00 SECONDS EAST 137.75 FEET TO AN EXISTING IRON PIN (5/8 INCH REBAR) AT THE NORTHWEST CORNER OF THE TRACT CONVEYED TO LISA A. AND MARK A. HENDRICKSON BY DEED RECORDED IN VOLUME 1060, PAGE 171 OF THE MUSKINGUM COUNTY DEED RECORDS;

THENCE WITH THE WEST LINE OF THE SAID HENDRICKSON TRACT, SOUTH 04 DEGREES 31 MINUTES 39 SECONDS EAST 327.49 FEET TO AN IRON PIN SET AT THE SOUTHWEST CORNER OF SAID HENDRICKSON TRACT;

THENCE SOUTH 00 DEGREES 35 MINUTES 25 SECONDS EAST 307.45 FEET TO AN IRON PIN SET;

THENCE SOUTH 00 DEGREES 16 MINUTES 46 SECONDS EAST 119.85 FEET TO A POINT;

THENCE SOUTH 89 DEGREES 43 MINUTES 14 SECONDS WEST 50.00 FEET TO THE PLACE OF BEGINNING.

Biedenbach Engineering, Inc.

3975 East Pike
Zanesville, OH 43701

Surveying and Mapping

Telephone (740) 453-4850
Fax (740) 450-1600

SUBJECT TO THE FOLLOWING SANITARY SEWER EASEMENT

BEING A PART OF THE 88.563 MORE OR LESS ACRE TRACT CONVEYED TO ROBERT L. RICE Sr. AND GREGORY A. RICE BY DEED RECORDED IN VOLUME 1054, PAGE 365 OF THE MUSKINGUM COUNTY DEED RECORDS, SITUATED IN THE EAST HALF OF QUARTER TOWNSHIP 3, TOWNSHIP 1, RANGE 6, OF THE UNITED STATES MILITARY LANDS, PERRY TOWNSHIP, MUSKINGUM COUNTY, OHIO AND BEING FURTHER DESCRIBED AS FOLLOWS:

COMMENCING AT THE CENTER OF QUARTER TOWNSHIP 3;

THENCE EAST 1732.50 FEET (BY DEED) TO AN EXISTING IRON PIN (1/2 INCH PIPE) ON THE WEST LINE OF THE ABOVE SAID RICE TRACT;

THENCE WITH THE SAID WEST LINE OF THE SAID RICE TRACT AND THE EAST LINE OF A TRACT CONVEYED TO H. AND M. BROWN (VOLUME 328, PAGE 103), NORTH 00 DEGREES 46 MINUTES 00 SECONDS WEST 461.76 FEET TO AN IRON PIN SET;

THENCE LEAVING THE SAID WEST LINE AND TRAVERSING INTO THE SAID RICE TRACT, NORTH 89 DEGREES 24 MINUTES 35 SECONDS EAST 247.82 FEET TO A POINT, SAID POINT BEING THE PLACE OF BEGINNING OF THIS EASEMENT;

THENCE NORTH 04 DEGREES 30 MINUTES 56 SECONDS WEST 120.28 FEET TO A POINT;

THENCE NORTH 89 DEGREES 24 MINUTES 35 SECONDS EAST 15.83 FEET TO AN IRON PIN SET;

THENCE SOUTH 00 DEGREES 16 MINUTES 46 SECONDS EAST 120.00 FEET TO AN IRON PIN SET;

THENCE SOUTH 89 DEGREES 24 MINUTES 35 SECONDS WEST 6.95 FEET TO THE PLACE OF BEGINNING.

ALL IRON PINS SET ARE 5/8 INCH X 30 INCH REBAR WITH PLASTIC IDENTIFICATION CAPS (BIEDENBACH P35718-PS6923).

THE BEARINGS ARE BASED ON THE DEED BEARING OF THE 88.563 MORE OR LESS ACRE TRACT CONVEYED TO R. & G. RICE BY DEED RECORDED IN VOLUME 1054, PAGE 365 OF THE MUSKINGUM COUNTY DEED RECORDS.

I HEREBY CERTIFY TO THE BEST OF MY KNOWLEDGE AND BELIEF THE SURVEY AND DESCRIPTION TO BE CORRECT AS PREPARED BY ME, THIS 15TH DAY OF FEBRUARY 2001.

OFFICE COPY
MICHAEL D. BIEDENBACH
REGISTERED SURVEYOR 6923
NOT RECORDABLE

SURVEY FOR ROBERT L RICE, Sr.

AUDITORS PARCEL NUMBER

51-51-83-01 40-000 (PART)

BEING A PART OF THE 88.563 MORE OR LESS ACRE TRACT CONVEYED TO ROBERT L. RICE, Sr. AND GREGORY A. RICE BY DEED RECORDED IN VOLUME 1054, PAGE 365 OF THE MUSKINGUM COUNTY DEED RECORDS, SITUATED IN THE EAST HALF OF QUARTER TOWNSHIP 3, TOWNSHIP 1, RANGE 6, OF THE UNITED STATES MILITARY LANDS, PERRY TOWNSHIP, MUSKINGUM COUNTY, OHIO

THE BEARINGS ARE BASED ON THE DEED BEARING OF THE 88.563 MORE OR LESS ACRE TRACT CONVEYED TO R & G RICE BY DEED RECORDED IN VOLUME 1054, PAGE 365 OF THE MUSKINGUM COUNTY DEED RECORDS.

RESEARCH:


VOL. 851, PG. 221
VOL. 1060, PG. 171
VOL. 1084, PG. 365
PREVIOUS SURVEY OF
2218 ± ACRES
MUSKINGUM CO. TAX MAP

LEGEND

- EXISTING IRON PIN
- ⊙ IRON PIN SET
(5/8" REBAR W/CAP)
- ANGLE POINTS



SCALE 1"=60'

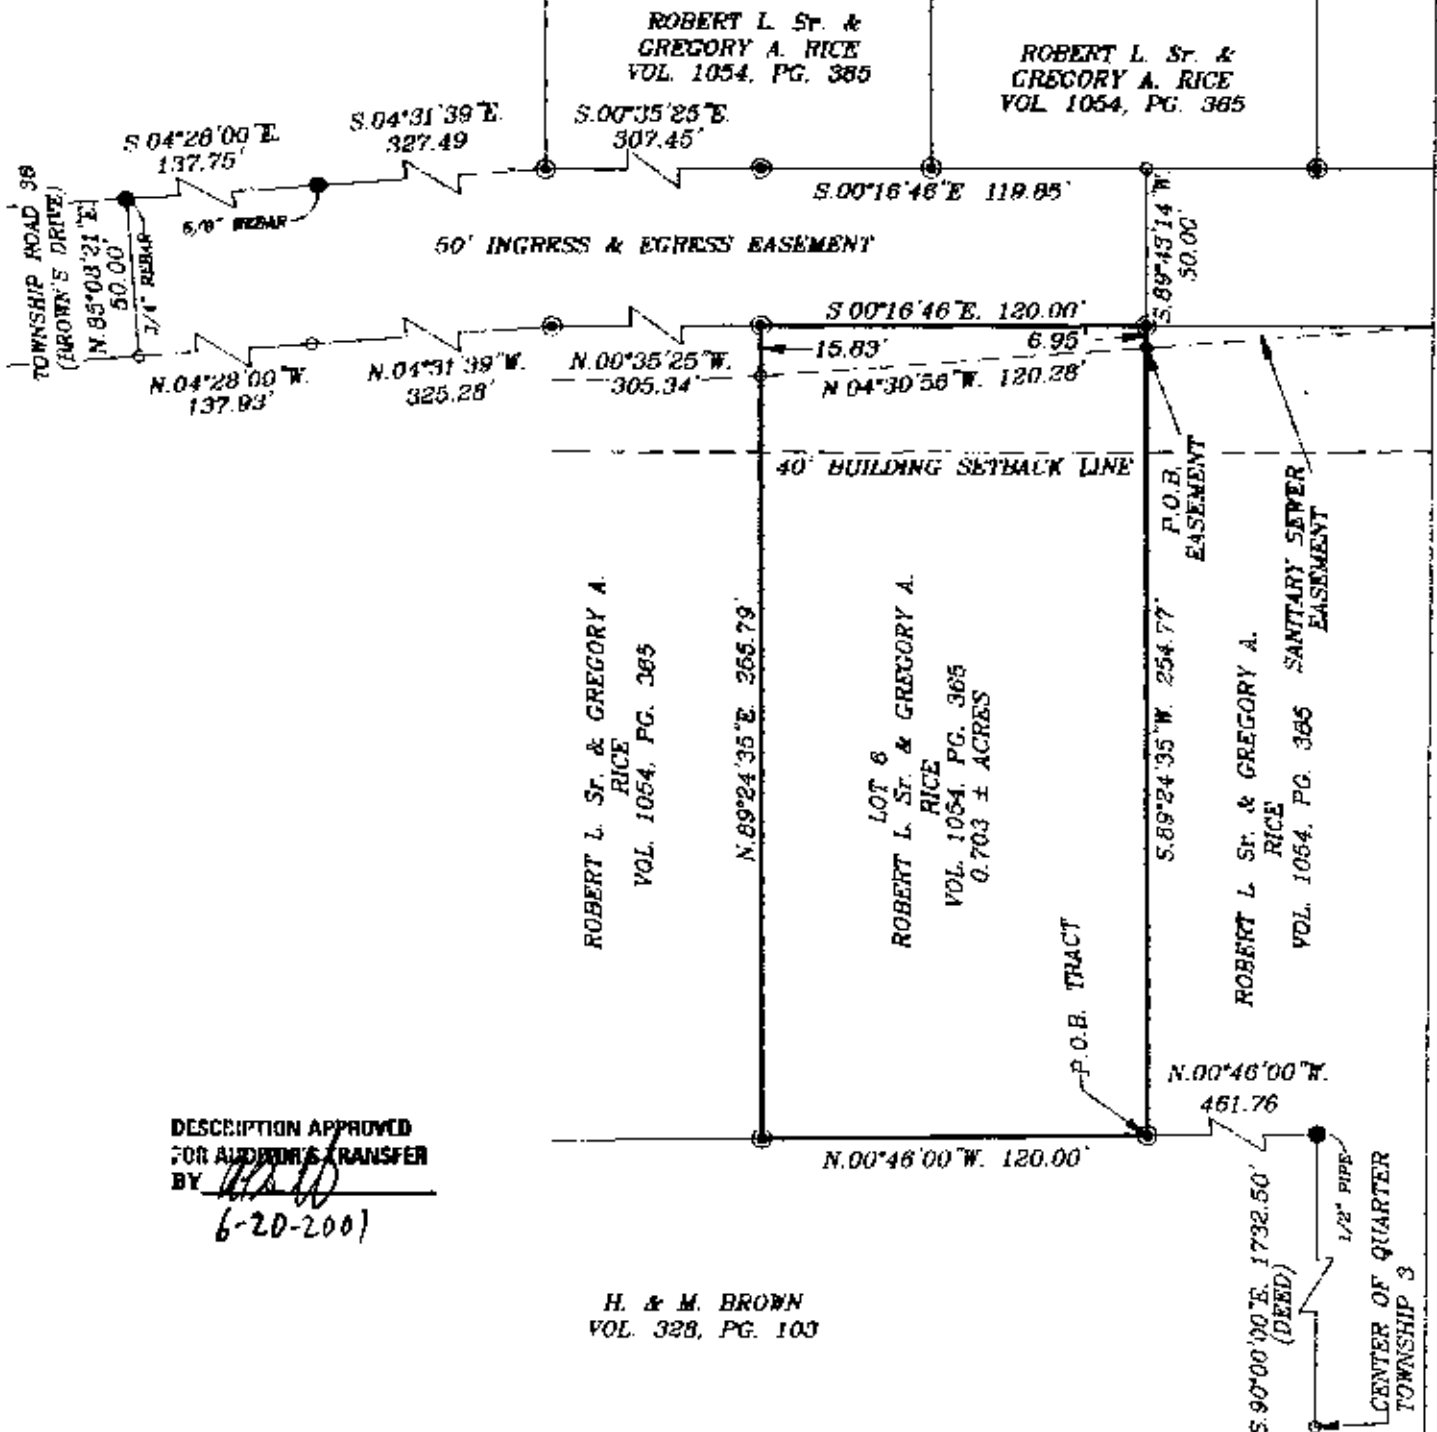

DESCRIPTION APPROVED
FOR AUDITOR'S TRANSFER
BY *[Signature]*

6-20-2001

H. & M. BROWN
VOL. 328, PG. 103

DIEDENBACH ENGINEERING, INC.
ZANESVILLE, OHIO
(740) 453-4850

I HEREBY CERTIFY TO THE BEST OF MY
KNOWLEDGE AND BELIEF THE ABOVE PLAT AND
SURVEY TO BE CORRECT AS PREPARED BY ME,
THIS 14th DAY OF FEBRUARY, 2001.

MICHAEL D. [Signature]
REGISTERED SURVEYOR #6923

**OFFICE COPY
NOT RECORDABLE**

DRAWN BY: JJB	DATE: 02-14-01
SCALE: 1"=60'	CHECKED BY: MDN
JOB NO: 4204	DRAWING NO: D:\4204\RICE_06