


\\dc01\Projects\Client\Survey\22233 Sally Smith Boundary\Mapping\22233 Sally Smith resurvey.dwg Layout:2nd Parcel 3 by:jdeltrick on 08/26/2022 @ 03:18:36 pm ~ © Utility Technologies International

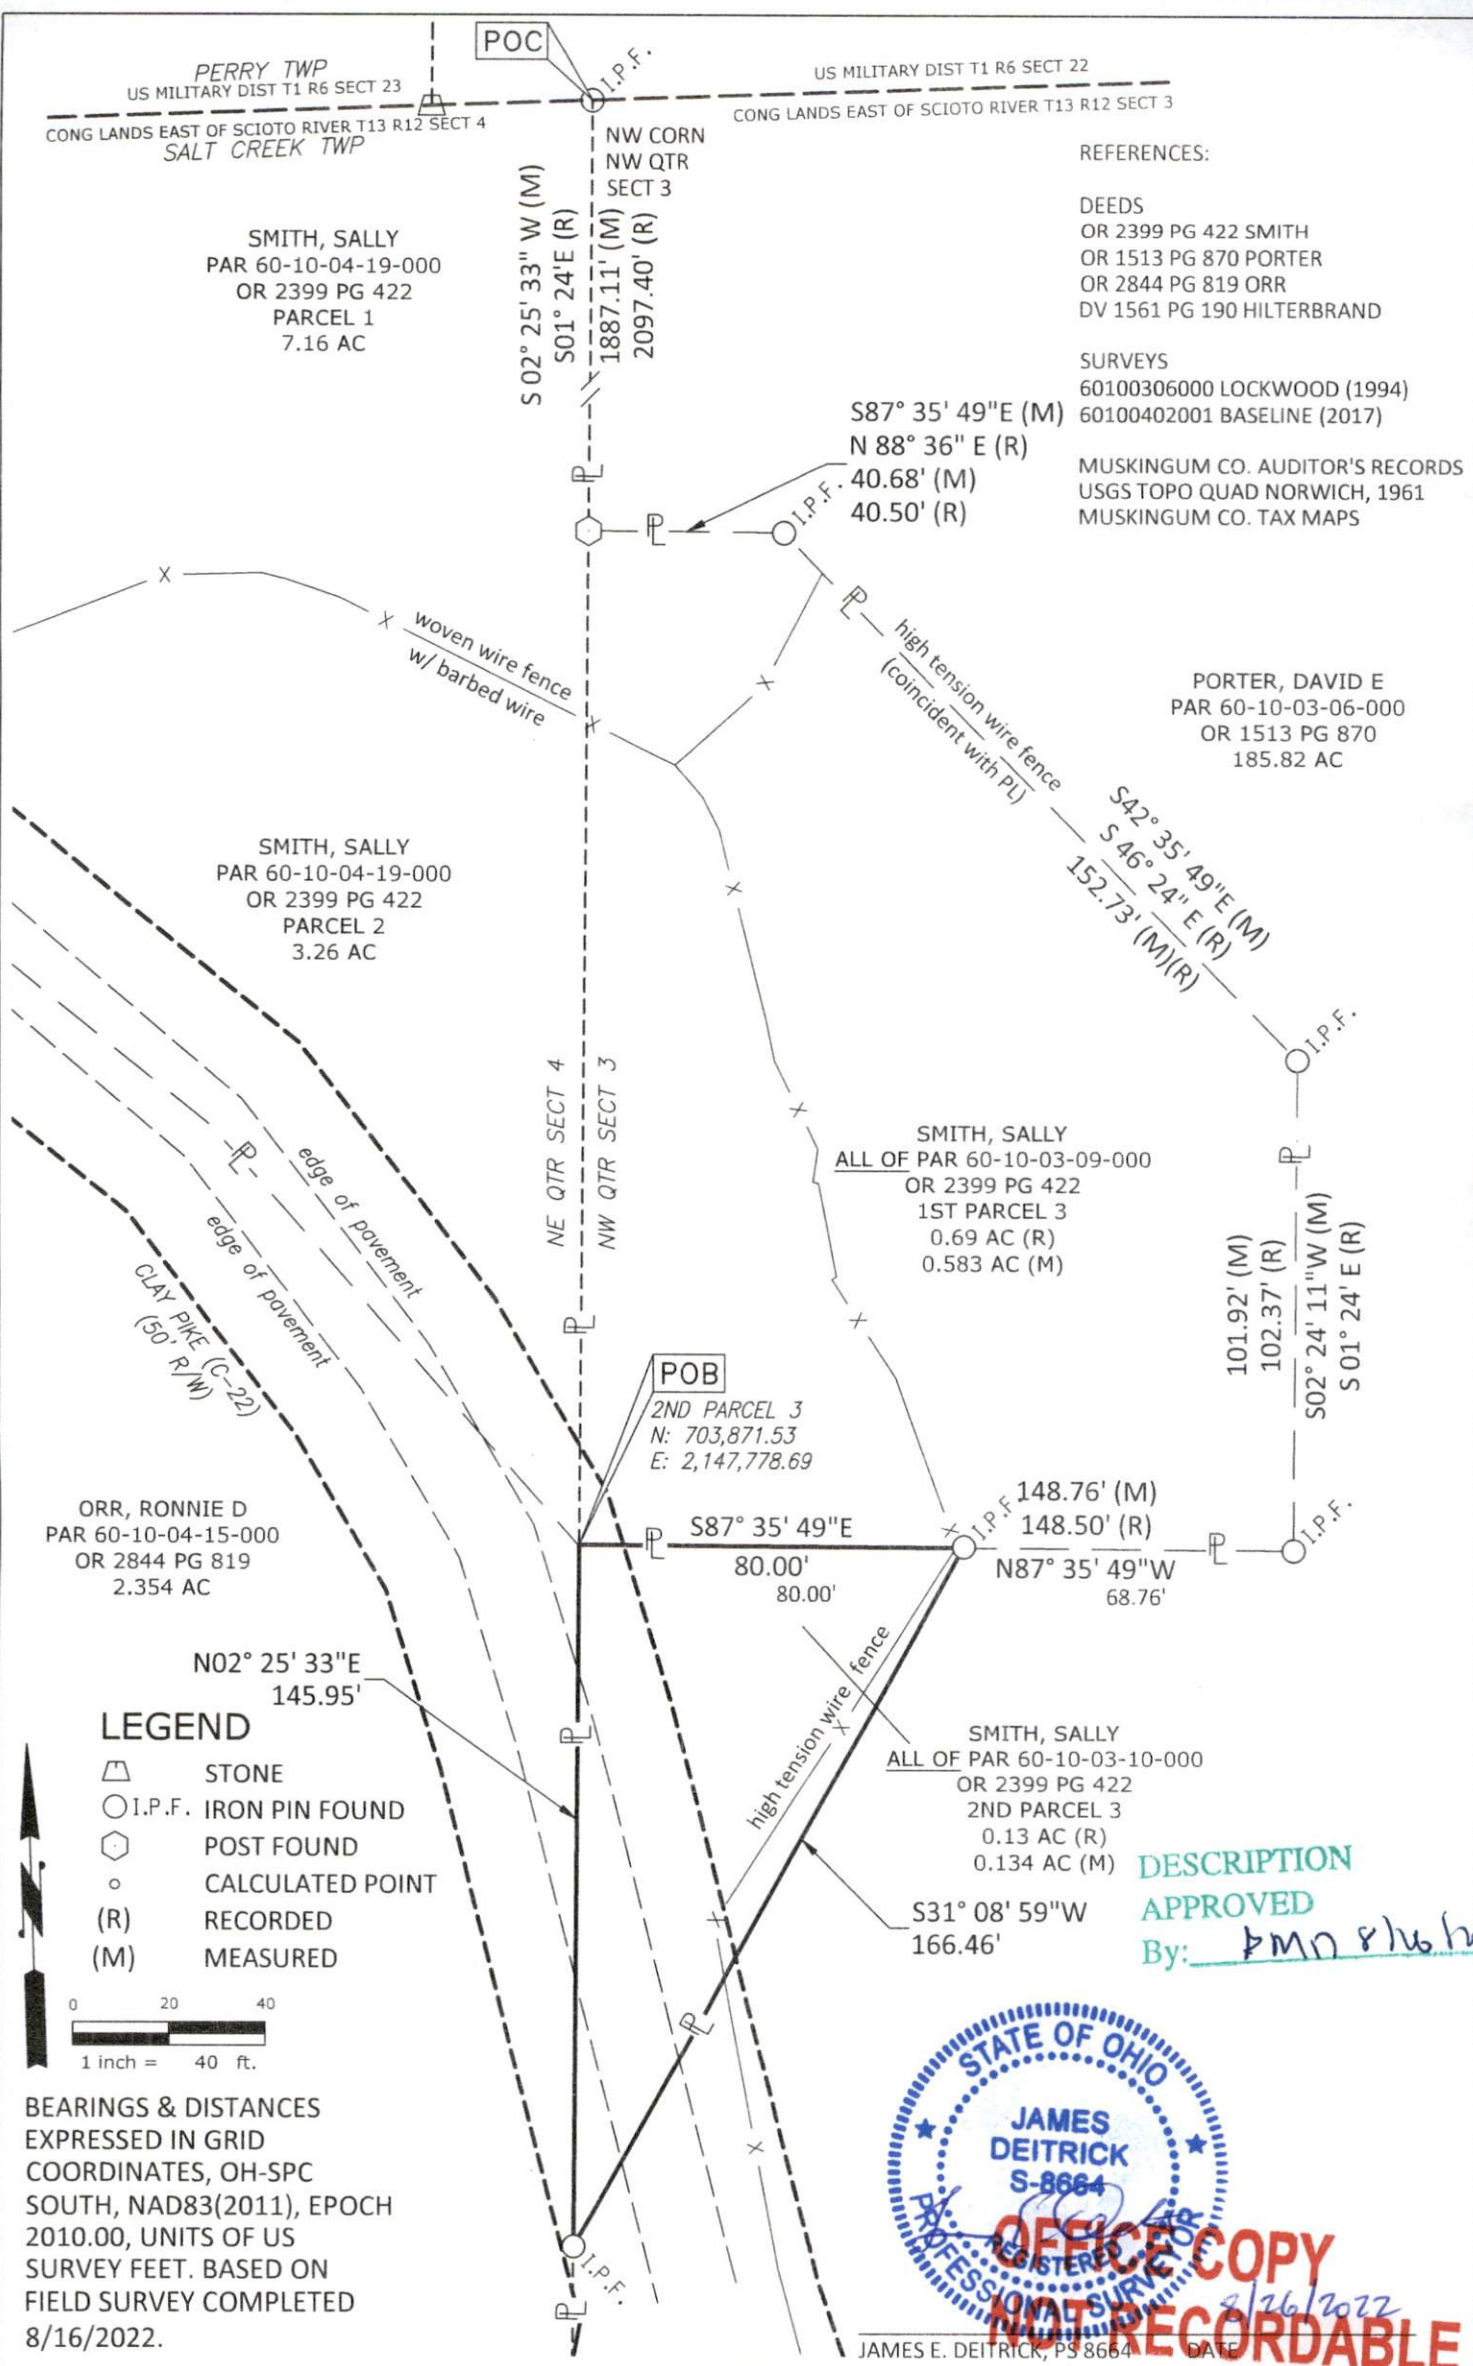

UTI PROJECT #:	DATE:	SCALE:
22-233	08/26/2022	1" = 40'

PLAT OF SURVEY
SALLY SMITH
SALT CREEK TWP, MUSKINGUM CO, OHIO
PARCEL 60-10-03-10-000
S3, T13, R12, CONG LANDS E OF SCIOTO R SURVEY