
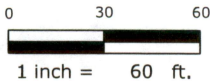


CAD FILE: P:\Client\Survey\Paul Construction\20228 Sharon Ave Office\Survey\Mapping\20228 Paul Construction.dwg PLOT DATE/TIME: 7/16/2021 - 1:49pm LAYOUT: Plat 1 USER: jdeitrick

BASIS OF BEARINGS:
OHIO STATE PLANE SOUTH, NAD83(2011),
US SURVEY FEET, GRID.

LEGEND

- POST FOUND
- I.P.F. IRON PIN FOUND
- P.F. PIPE FOUND
- CAPPED REBAR SET

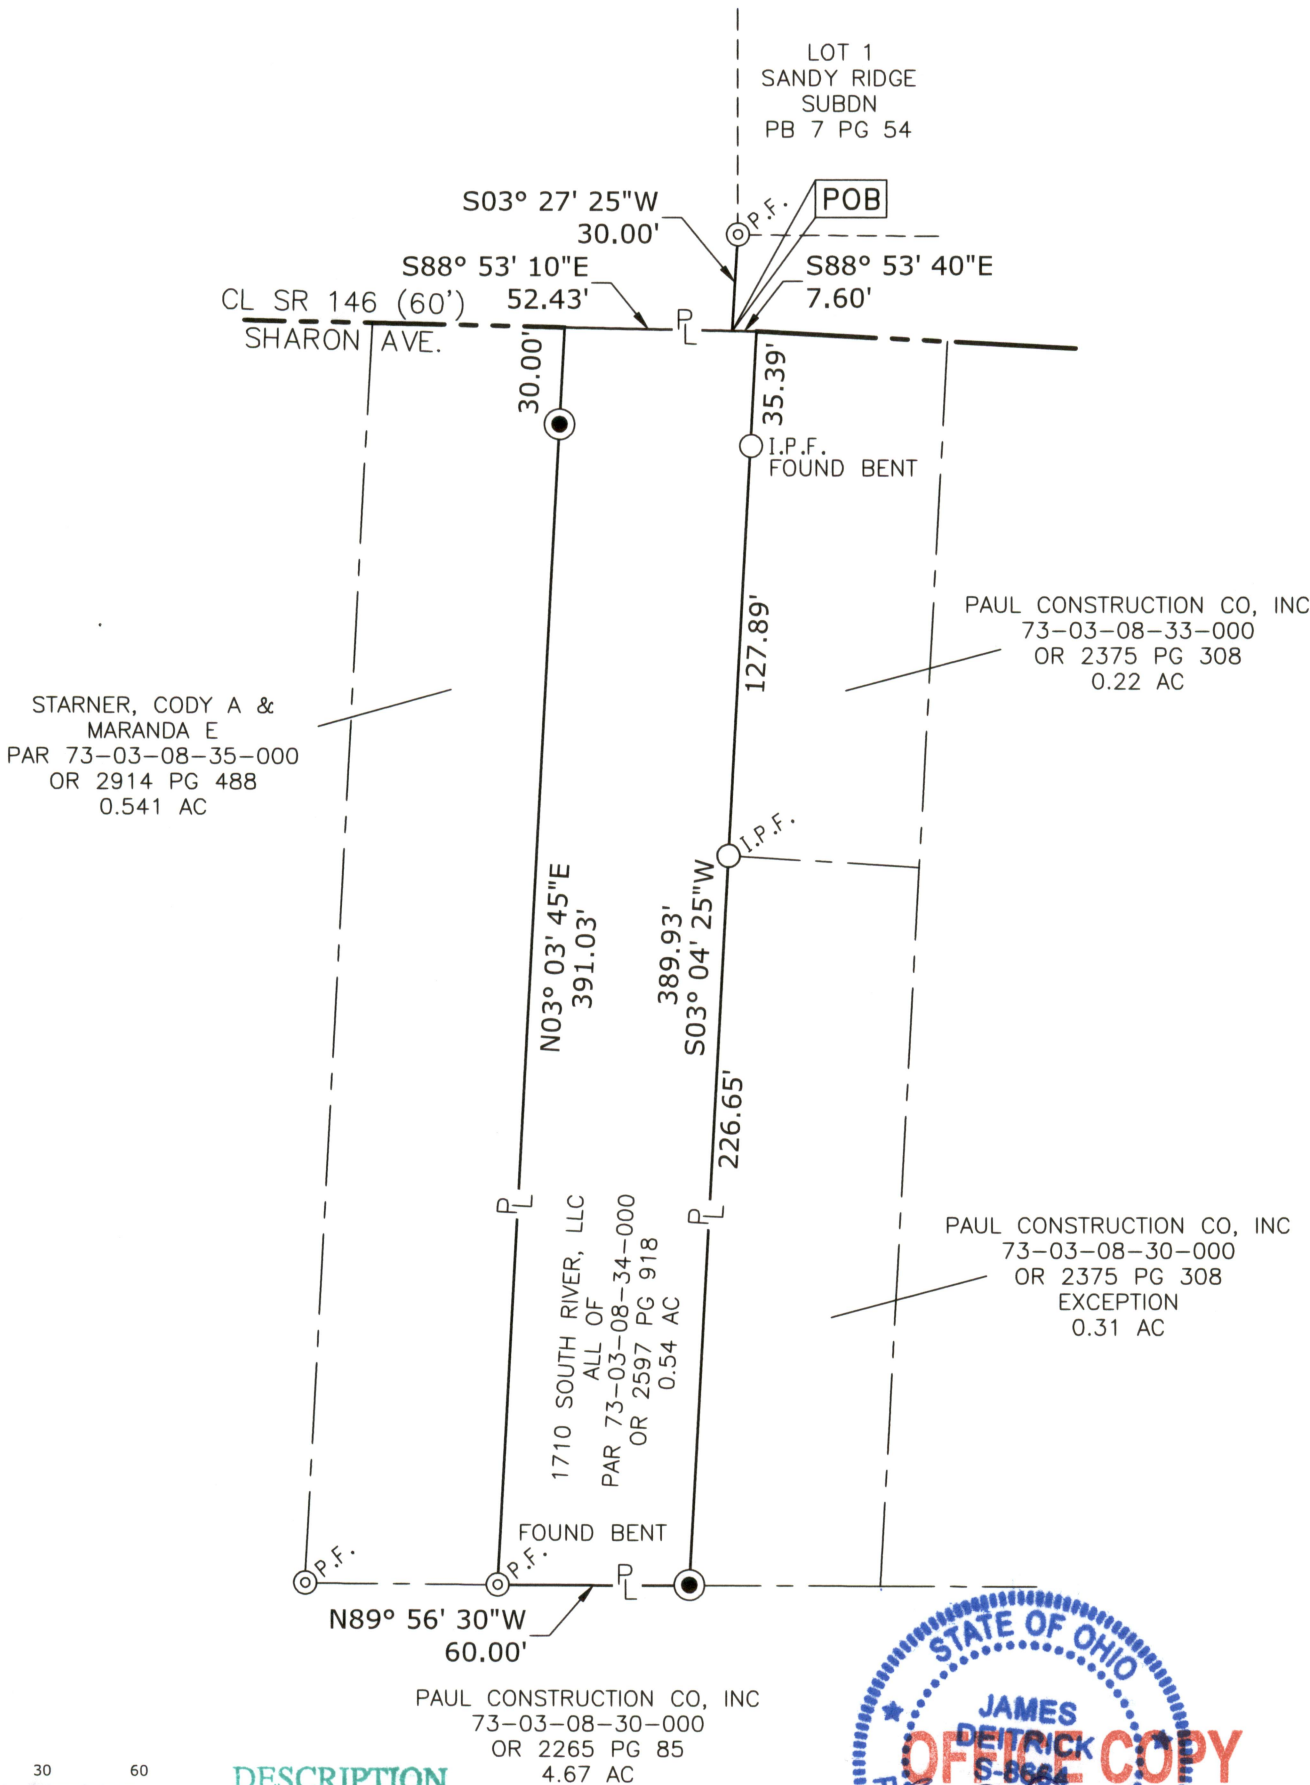

DESCRIPTION
APPROVED
By: *AM 7/15/21*

STATE OF OHIO
JAMES DEITRICK
S-8664
REGISTERED PROFESSIONAL SURVEYOR
NOT RECORDABLE
7/16/21

JAMES E. DEITRICK, PS 8664 DATE



Utility Technologies Intl.
Corporation

DRAFT
KDG
APPROVE
JED

PLAT OF SURVEY
1656 SHARON AVENUE

1710 SOUTH RIVER, LLC
S4, T12, R13, CONG. LANDS E OF SCIOTO
WAYNE TWP., MUSKINGUM CO., OHIO

UTI PROJECT #:
20-228

DATE:
12/18/2020

SCALE:
1" = 60'

SHEET
1 OF 1