DPH SURVEYING Thornville, Ohio 43076 P.O. Box 429

614-864-9925 OLUMBUS PHONE:

FAX ND.: 614-864-9934

PHONE: V1-800-648-8151 OHIO

73-21-02-03 2655 WAYNE PUBGERD

WITH A CURVE TO THE LEFT (RADIUS 632.40 FEET, DELTA ANGLE 1) 18°05'59", ARC LENGTH 199.78 FEET, TANGENT LENGTH 100.73 FEET) WITH A CHORD BEARING N 62°05'53" W 199.24 FEET TO A RAILROAD SPIKE SET AT THE END OF SAID CURVE

2

- 2) N 71°09'42" N 174.68 FEET TO A RAILROAD SPIKE SET AT A POINT OF CURVATURE
- WITH A CURVE TO THE RIGHT (RADIUS 276.77 FEET, DELTA 3 } ANGLE 25°05'05", ARC LENGTH 121.17 FEET, TANGENT LENGTH 61.57 FEET) WITH A CHORD BEARING N 58\*37'09" W 120.21 FEET TO A RAILROAD SPIKE SET AT THE END OF SAID CURVE
- N 46°04'37" W 130.77 FEET TO A RAILROAD SPIKE SET AT A 4) POINT OF CURVATURE
- WITH A CURVE TO THE LEFT (RADIUS 743.12 FEET, DELTA ANGLE 51 11°39'34", ARC LENGTH 151.22 FEET, TANGENT LENGTH 75.87 FEET) WITH A CHORD BEARING N 51°54'24" W 150.96 FEET TO A RAILROAD SPIKE SET AT THE END OF SAID CURVE
- 6) N 57°44'11" W 95.06 FEET TO A RAILROAD SPIKE SET, AND PASSING OVER A RAILROAD SPIKE SET AT THE WEST LINE OF THE SOUTHEAST QUARTER OF SECTION 8, THE SAHE BEING THE WEST LINE OF SAID 38.63 ACRE PARCEL AT 59.77 FEET.

THENCE LEAVING THE CENTERLINE OF NAYNE RIDGE ROAD N 83°03'30" E 50.96 FEET TO AN IKON PIN SET, AND PASSING OVER AN IRON PIN SET At the west line of the southeast quarter of section 8, the same being the west line of said 38.63 acre parel and the east line OF SAID 1.38 ACRE PARCEL AT 30.42 FEET;

THENCE CONTINUTNG WITH A LINE ACROSS SAID 38.63 ACRE PARCEL OF WHICH IS A PART OF THIS DESCRIPTION THE FOLLOWING FIVE (5) COURSES AND DISTANCES:

- N 33°39'59" E 66.18 FEET TO AN IRON PIN SET 7)
- N 85°00'55" W 26.0D FEET TO AN IRON PIN SET 81
- 9) N 21\*44'45" E 133.87 FEET TO AN IRON PIN SET
- N 17°59'19" W 54.42 FEET TO AN IRON PIN SET 1D)
- N 50\*50'39" W 76.71 FEET TO AN IRON FIN SET ON THE WEST 11)LINE OF THE SOUTHEAST QUARTER OF SECTION 8, THE SAME BEING THE WEST LINE OF SAID 38.63 ACRE PARCEL AND THE

EAST LINE OF SAID 1.38 ACRE PARCEL.

THENCE WITH SAID QUARTER SECTION LINE, THE SAME BEING THE WEST Line of Said 38.63 Acre parcel and the east line of Said 1.38 ACRE PARCEL N 00°54'15" E 254.95 FEET TO THE PLACE OF BEGINNING, PASSING OVER AN AXLE FOUND AT THE SOUTHEAST CORNER OF SAID 1.55 ACRE PARCEL CONVEYED TO SWINGLE AT 121.39 FEET, AND CONTAINING 39.1674 ACRES, MORE DR LESS, AND SUBJECT TO ALL LEGAL EASEMENTS AND RIGHT OF WAYS OF RECORD.

THE ACREAGE IN THE ABOVE DESCRIBED 39.1674 ACRE PARCEL IS BROKEN DOWN AS FOLLOWS;

0.0078 ACRES IN THE SOUTHWEST QUARTER OF SECTION 8, THE SAME BEING SAID 1.38 ACRE PARCEL.

14 1 H H H H


.

- -

USE AND C - - - - - E DPH SURVEYING P.O. Box 429 Thornville, Ohio 43076 Thornville, Ohio 43076 6/4-864-9925 OL UMBUS PHON FAX ND.: 614-864-9934 OHIO PHONE: 1-800-648-8151 39.1596 ACRES IN THE SOUTHEAST QUARTER OF SECTION 8, THE SAME BEING SAID 38.63 ACRE PARCEL. THE BEARINGS OF THE ABOVE DESCRIPTION ARE BASED ON THE NORTH LINE OF THE SOUTHEAST QUARTER OF SECTION 8 AS S 90.00'00" E. THE ABOVE DESCRIPTION WAS PREPARED BY D.P.H. SURVEYING, INC., UNDER THE SUPERVISION OF DENNIS P. HAGAN, OHIO REGISTERED SURVEYOR NO. 6917, ON FEBRUARY 1, 1991. OFFICE CO DATEO DENNIS P. HAGAN, ŚŚ. OHIO REGISTERED SURVEYOR #6917 part of 73-73-21.02.03 TAX PARCEL Pt. 8- 13-73.21-02-02-

DESCRIPTION APPROVED FOR AUDITOR'S TRANSFER

BY\_17 Manife

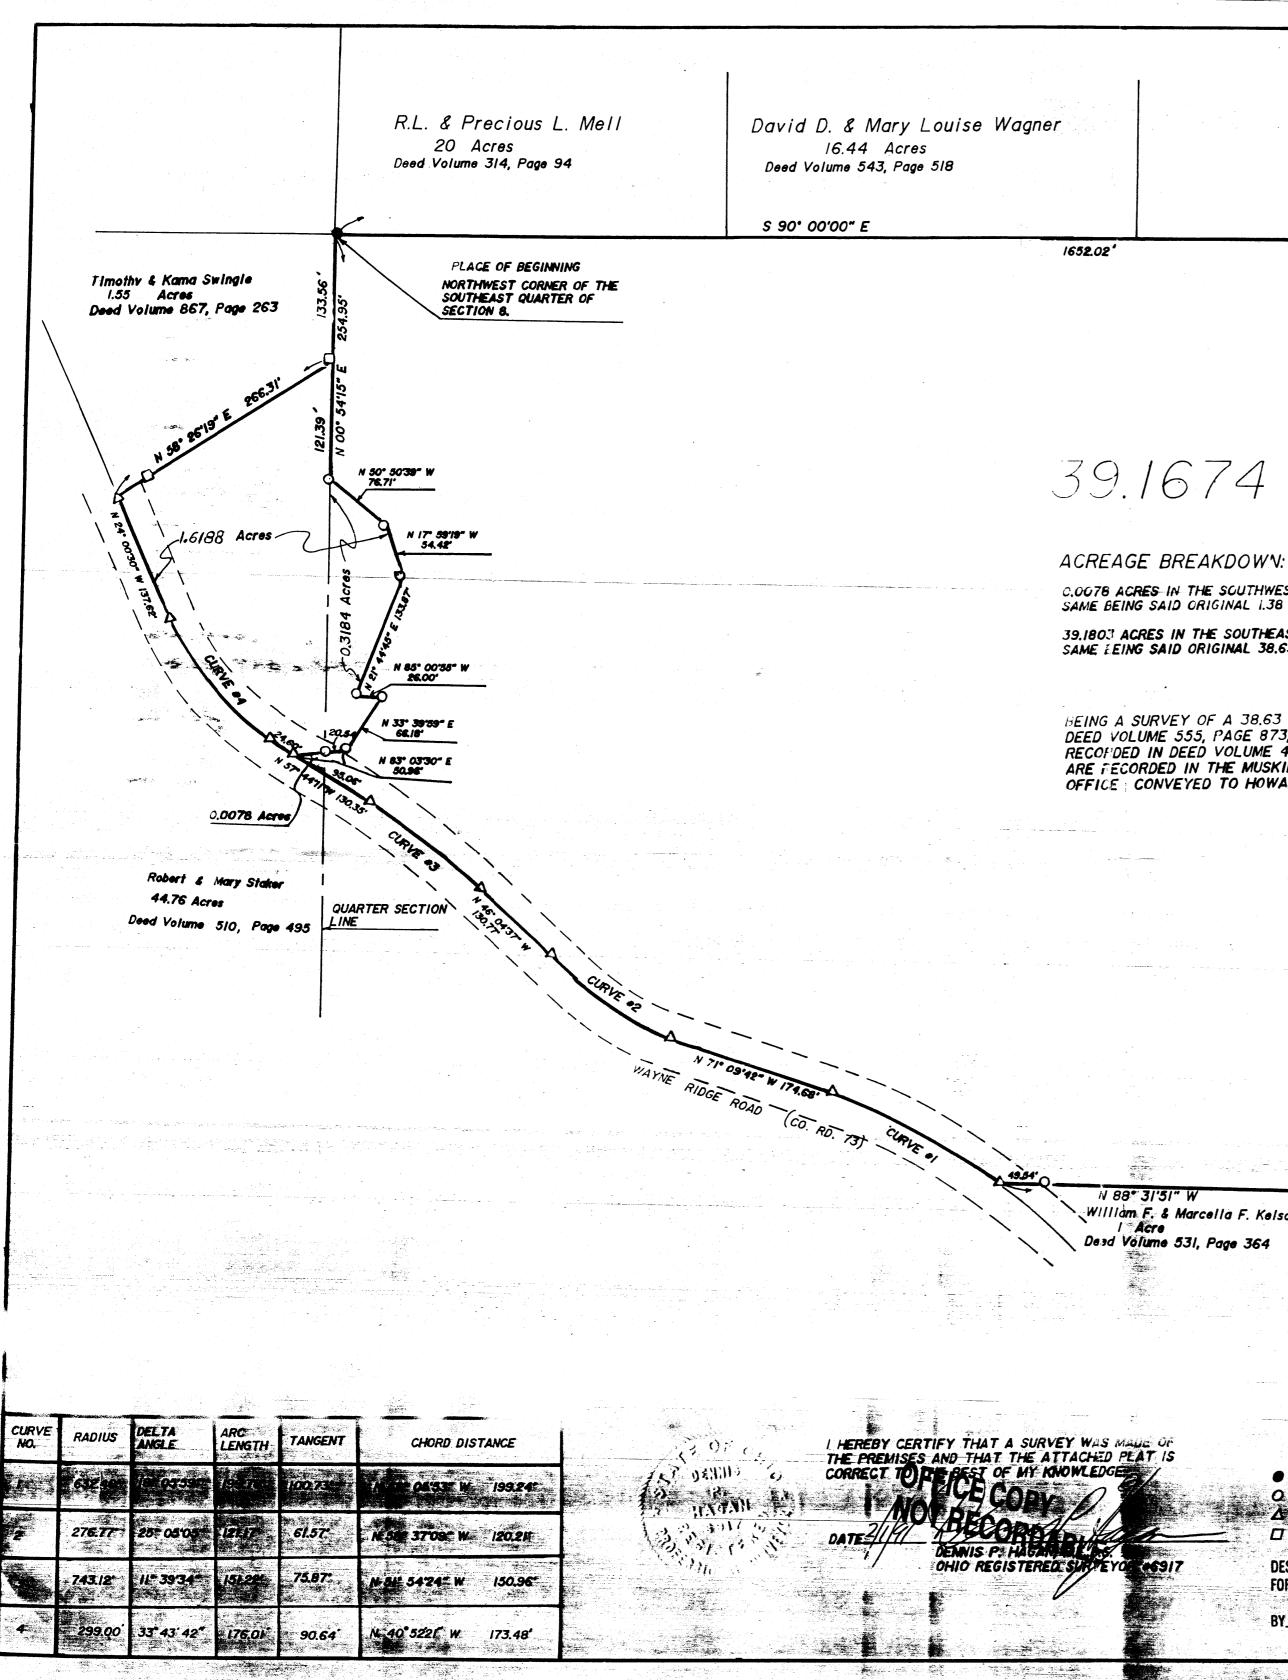

an high the state of the state of the

Kenneth W. & Alice M. Hunt 15 Acres Deed Volume 544, Page 585

1836.22'

**/84.20**′

B & Ruth E. McGonagle 47.7016 Acres 1 Volume 633, Page 287

80

1

20

-

12

39.1674 Acres

C.OG78 ACRES IN THE SOUTHWEST QUARTER OF SECTION 8, THE SAME BEING SAID ORIGINAL 1.38 ACRE PARCEL.

39.1803 ACRES IN THE SOUTHEAST QUARTER OF SECTION 8, THE SAME LEING SAID ORIGINAL 38.63 ACRE PARCEL.

BEING A SURVEY OF A 38.63 ACRE PARCEL RECORDED IN DEED VOLUME 555, PAGE 873, AND A 1.38 ACRE PARCEL RECOFDED IN DEED VOLUME 467, PAGE 464, BOTH OF WHICH ARE FECORDED IN THE MUSKINGUM COUNTY RECORDER'S OFFICE CONVEYED TO HOWARD JR AND DONNA EPPLY.

**9**.

- A -

ана (р. 1995) 1995 - Каралан (р. 1995) 1996 - Каралан (р. 1996)

" W Marcella F. Kelso 531, Page 364	l Acre	II65.00' Phillip C. McKenzie II Acres Deed Volume 813, Page 37
		PREPARED FOR: DONNA EPPLY SCALE 1" = 100'
LEGEND • - IRON PIN FOUND O IRON BIN SET A 2 RAIL ROAD CHIKE SET I - AXLE FOUND 7 DESCRIPTION APPROVED FOR AUDITOR'S TRANSFER 		 PROPERTY LOCATION: PROPERTY LOCATION: SHIP 12N, SHIP
		BASIS OF BEARING: PREPARED BY:   THE BEARINGS OF THIS PLAT ARE PREPARED BY:   BASED ON THE NORTHER OF SECTION AS SOUTHEAST QUARTER OF SECTION AS A SOUTHEAST QUARTER OF SECTION AS

-

2 A.