
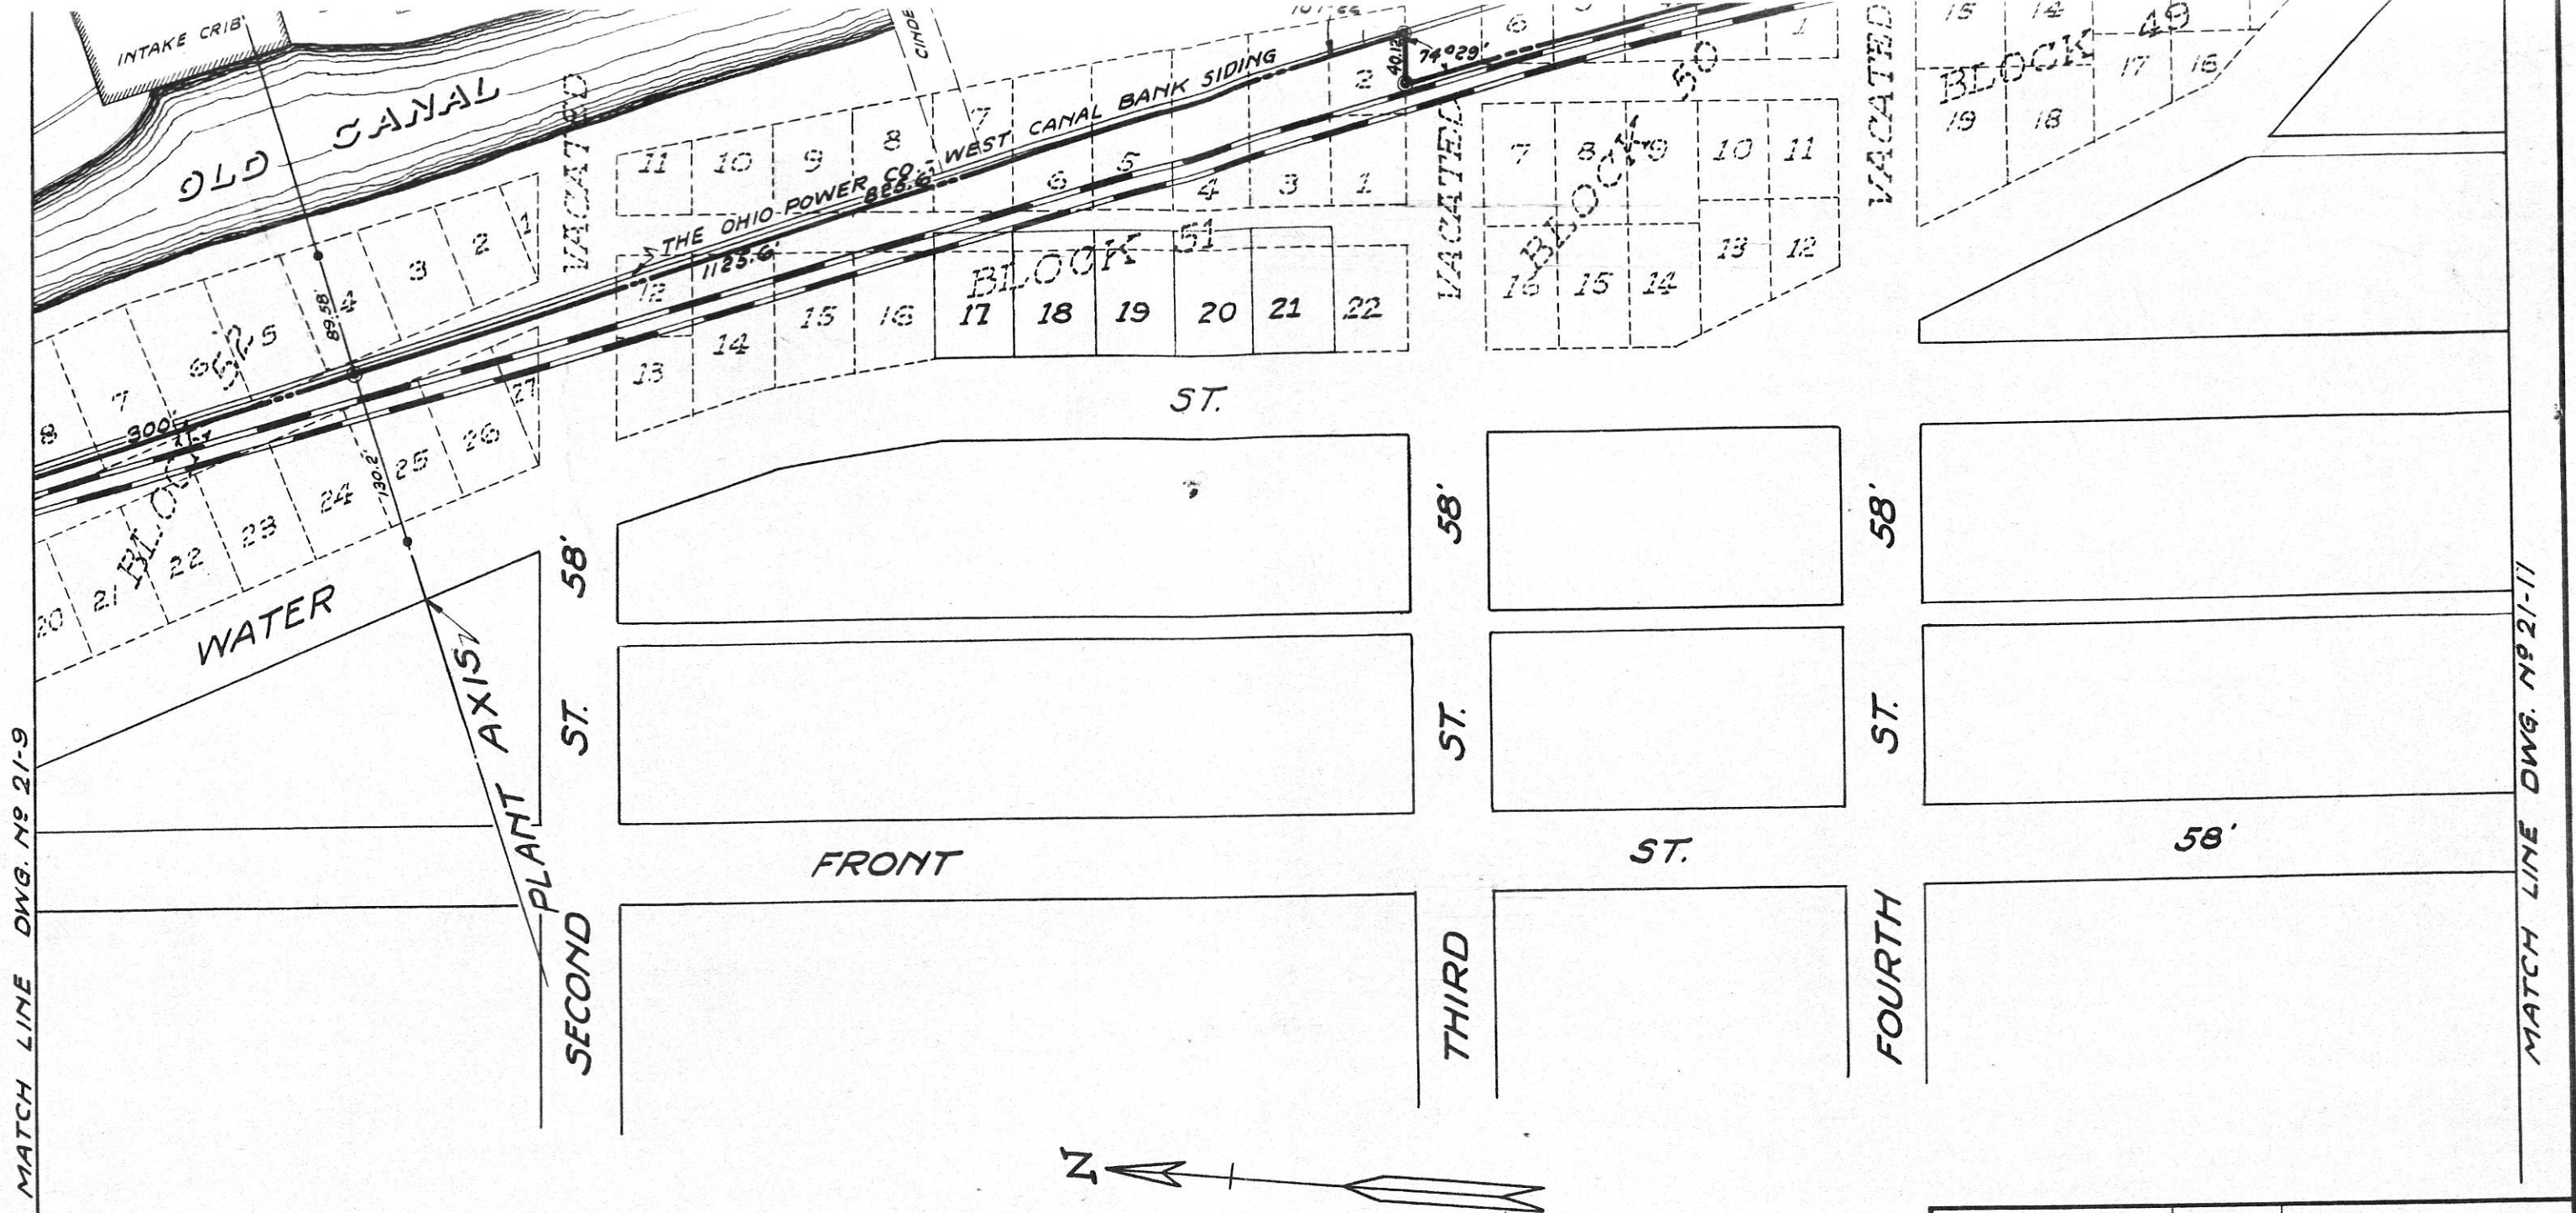


STATE OF OHIO
MUSKINGUM COUNTY
HARRISON TOWNSHIP

REVISED 12/13/28	11-15-30	3-9-36
THE OHIO POWER CO.		
PHILO PLANT		
PLAT		
ISLAND OR PLANT		
SITE PROPER		
SCALE 1"=120'	DATE 3-13-28	
DRAWN H.R.P.	DWG. No.	
TRACED H.R.P.	DRAWER 2	
APPROVED <i>James R. Mark</i>		
21-10		


● STANDARD MONUMENT
• IRON PIN

MATCH LINE DWG. NO 21-9

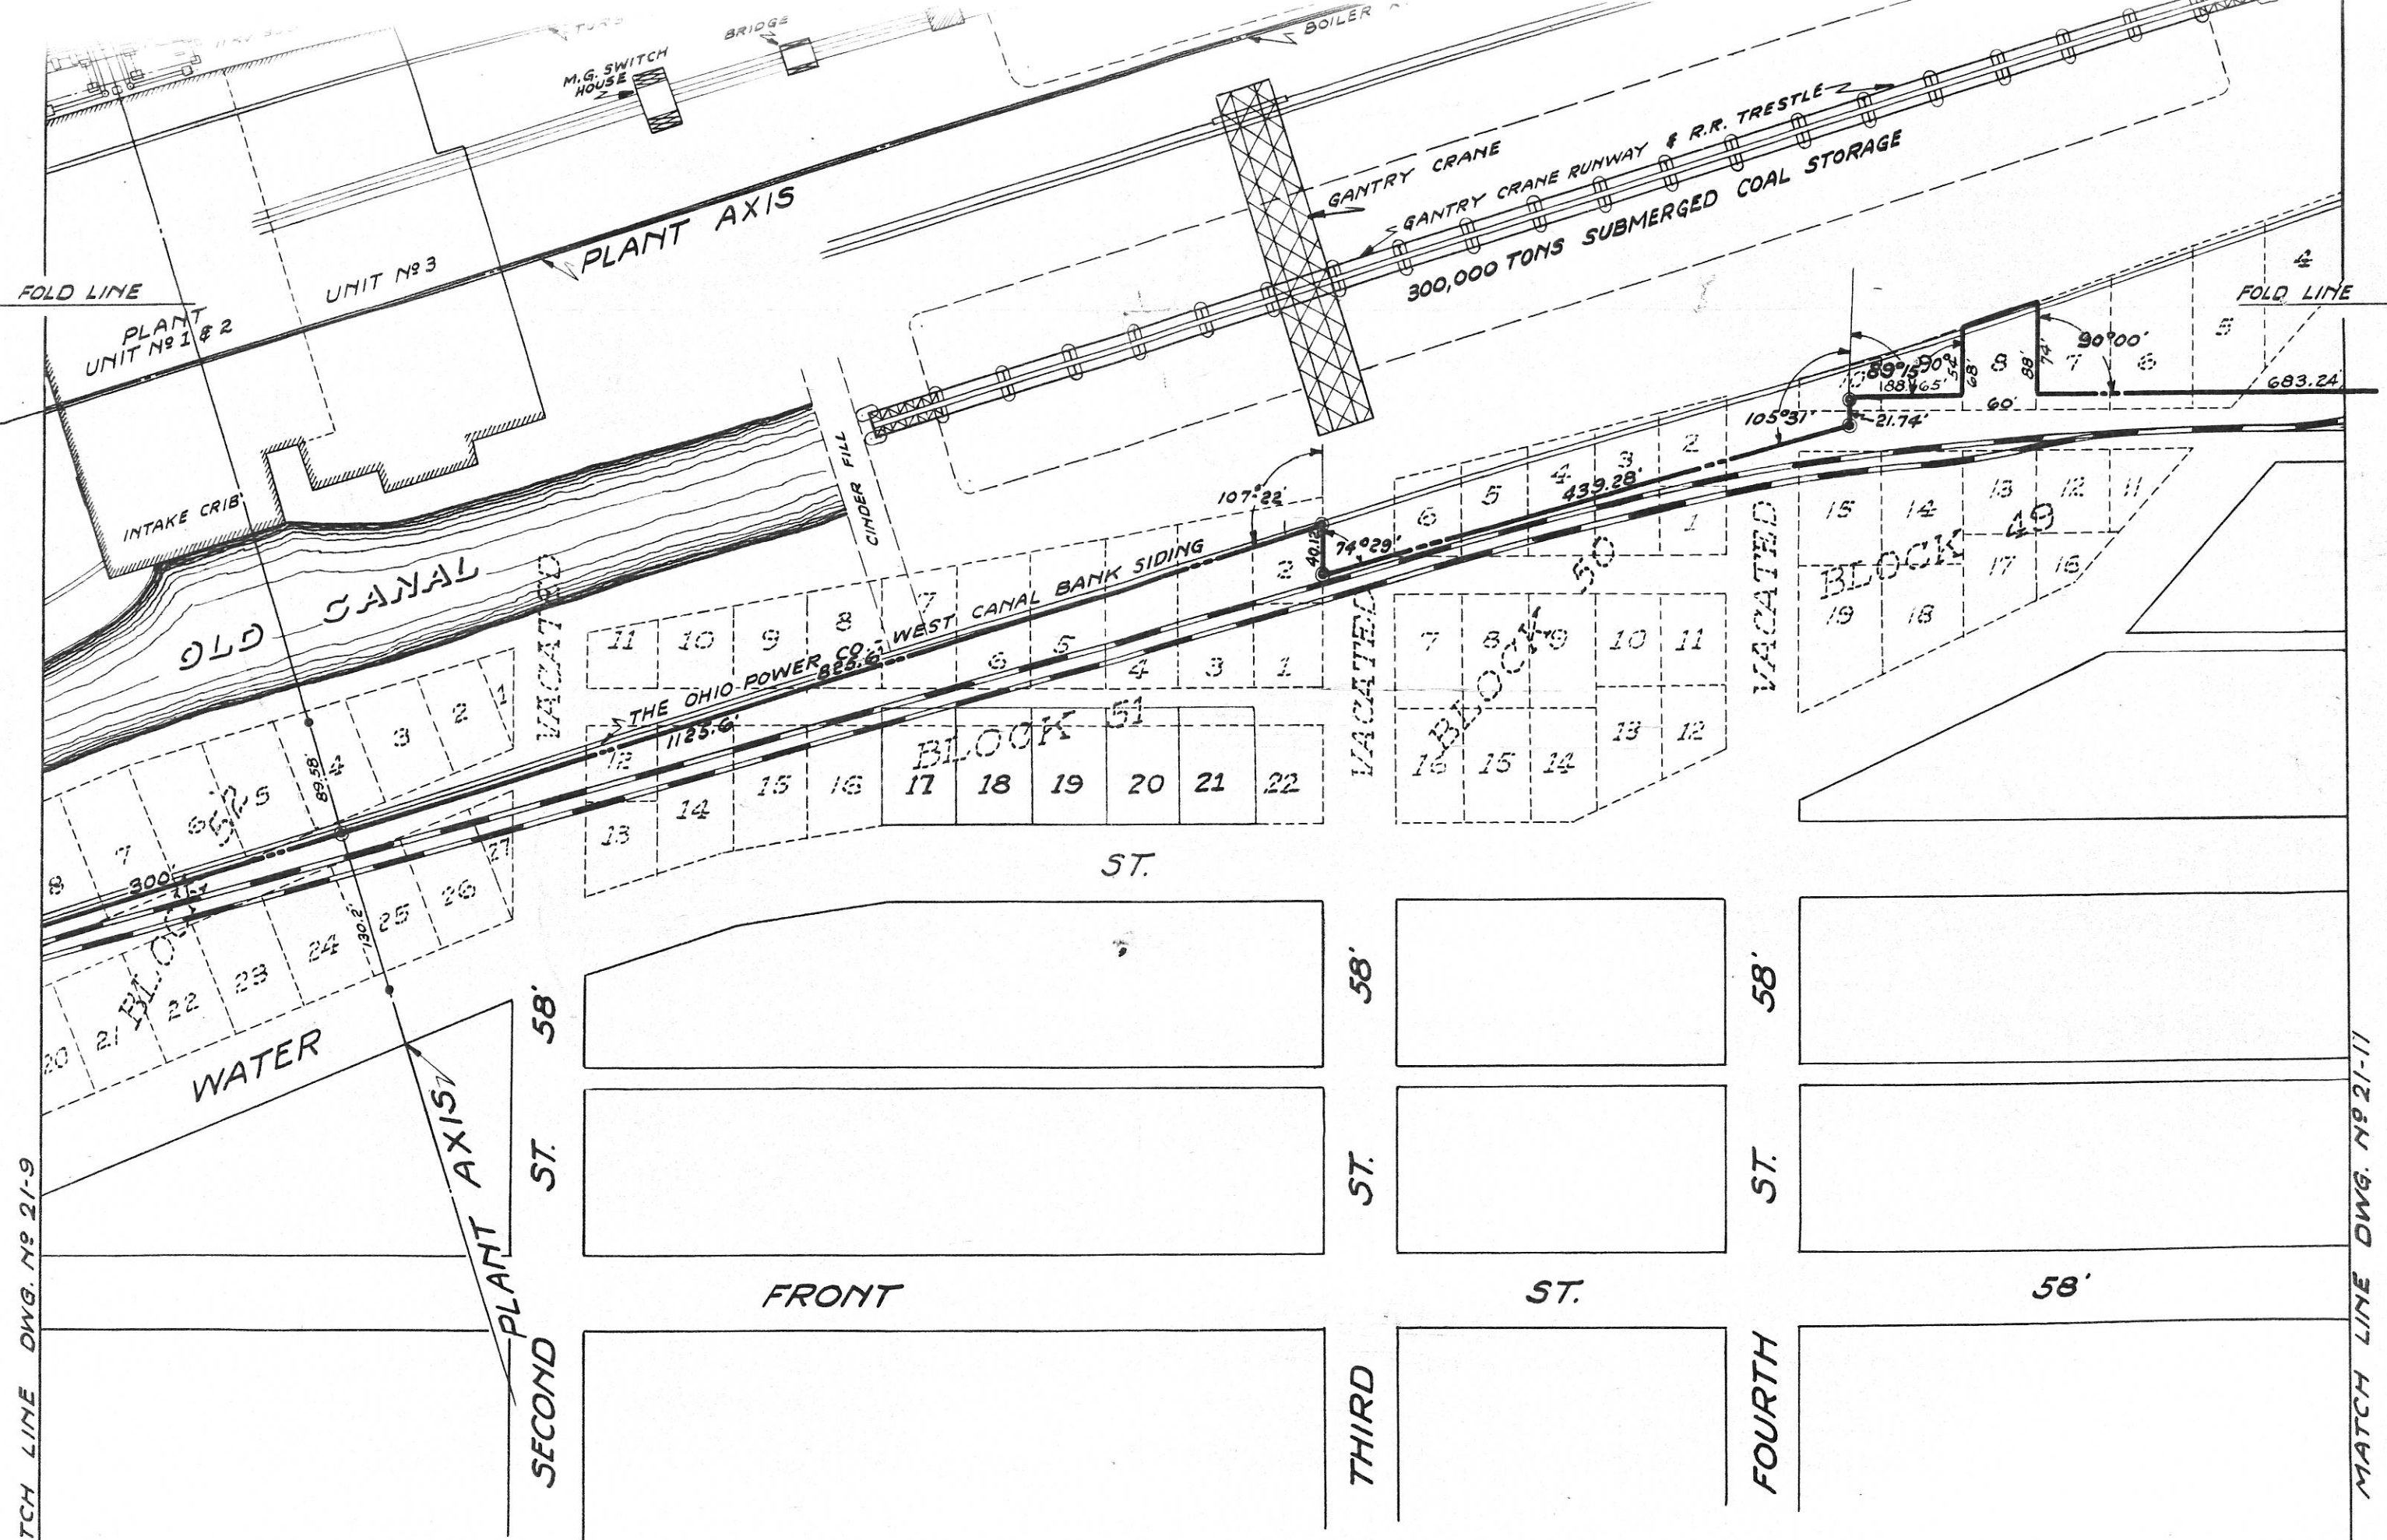

MATCH LINE DWG. NO 21-11




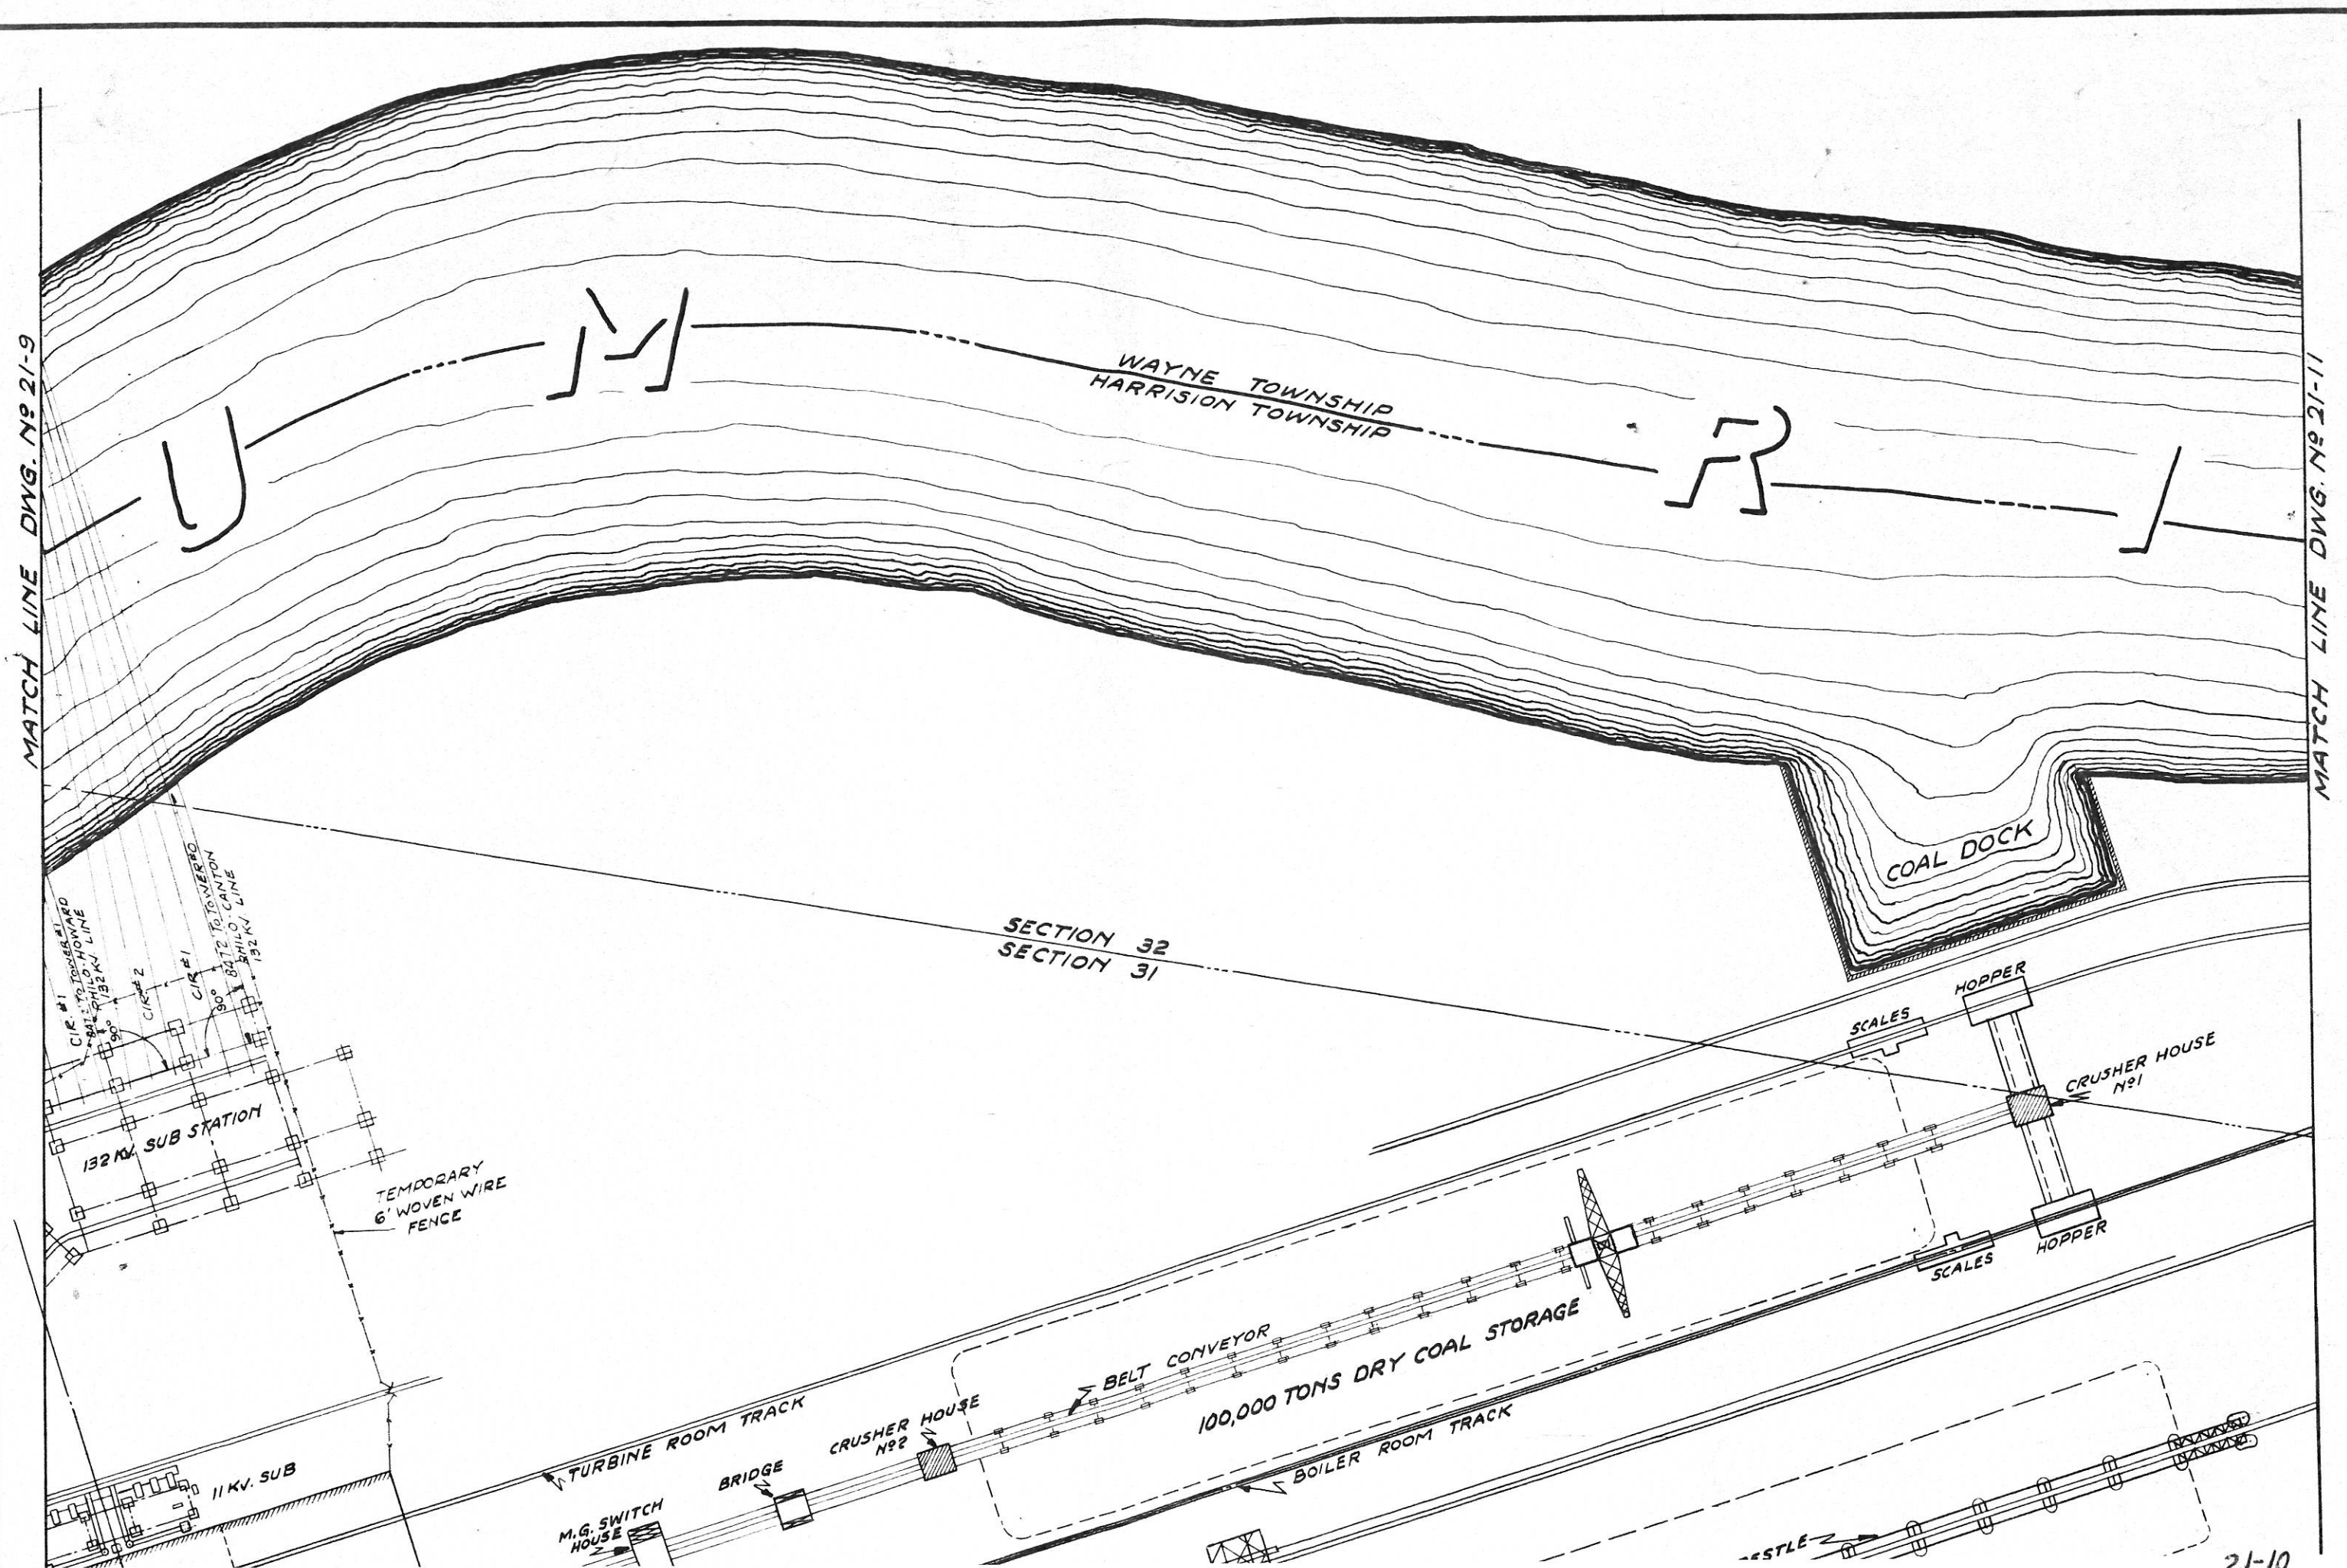

21-10

MATCH LINE DWG. NO. 21-10


© STANDARD MONUMENT
• CORNER UNMARKED

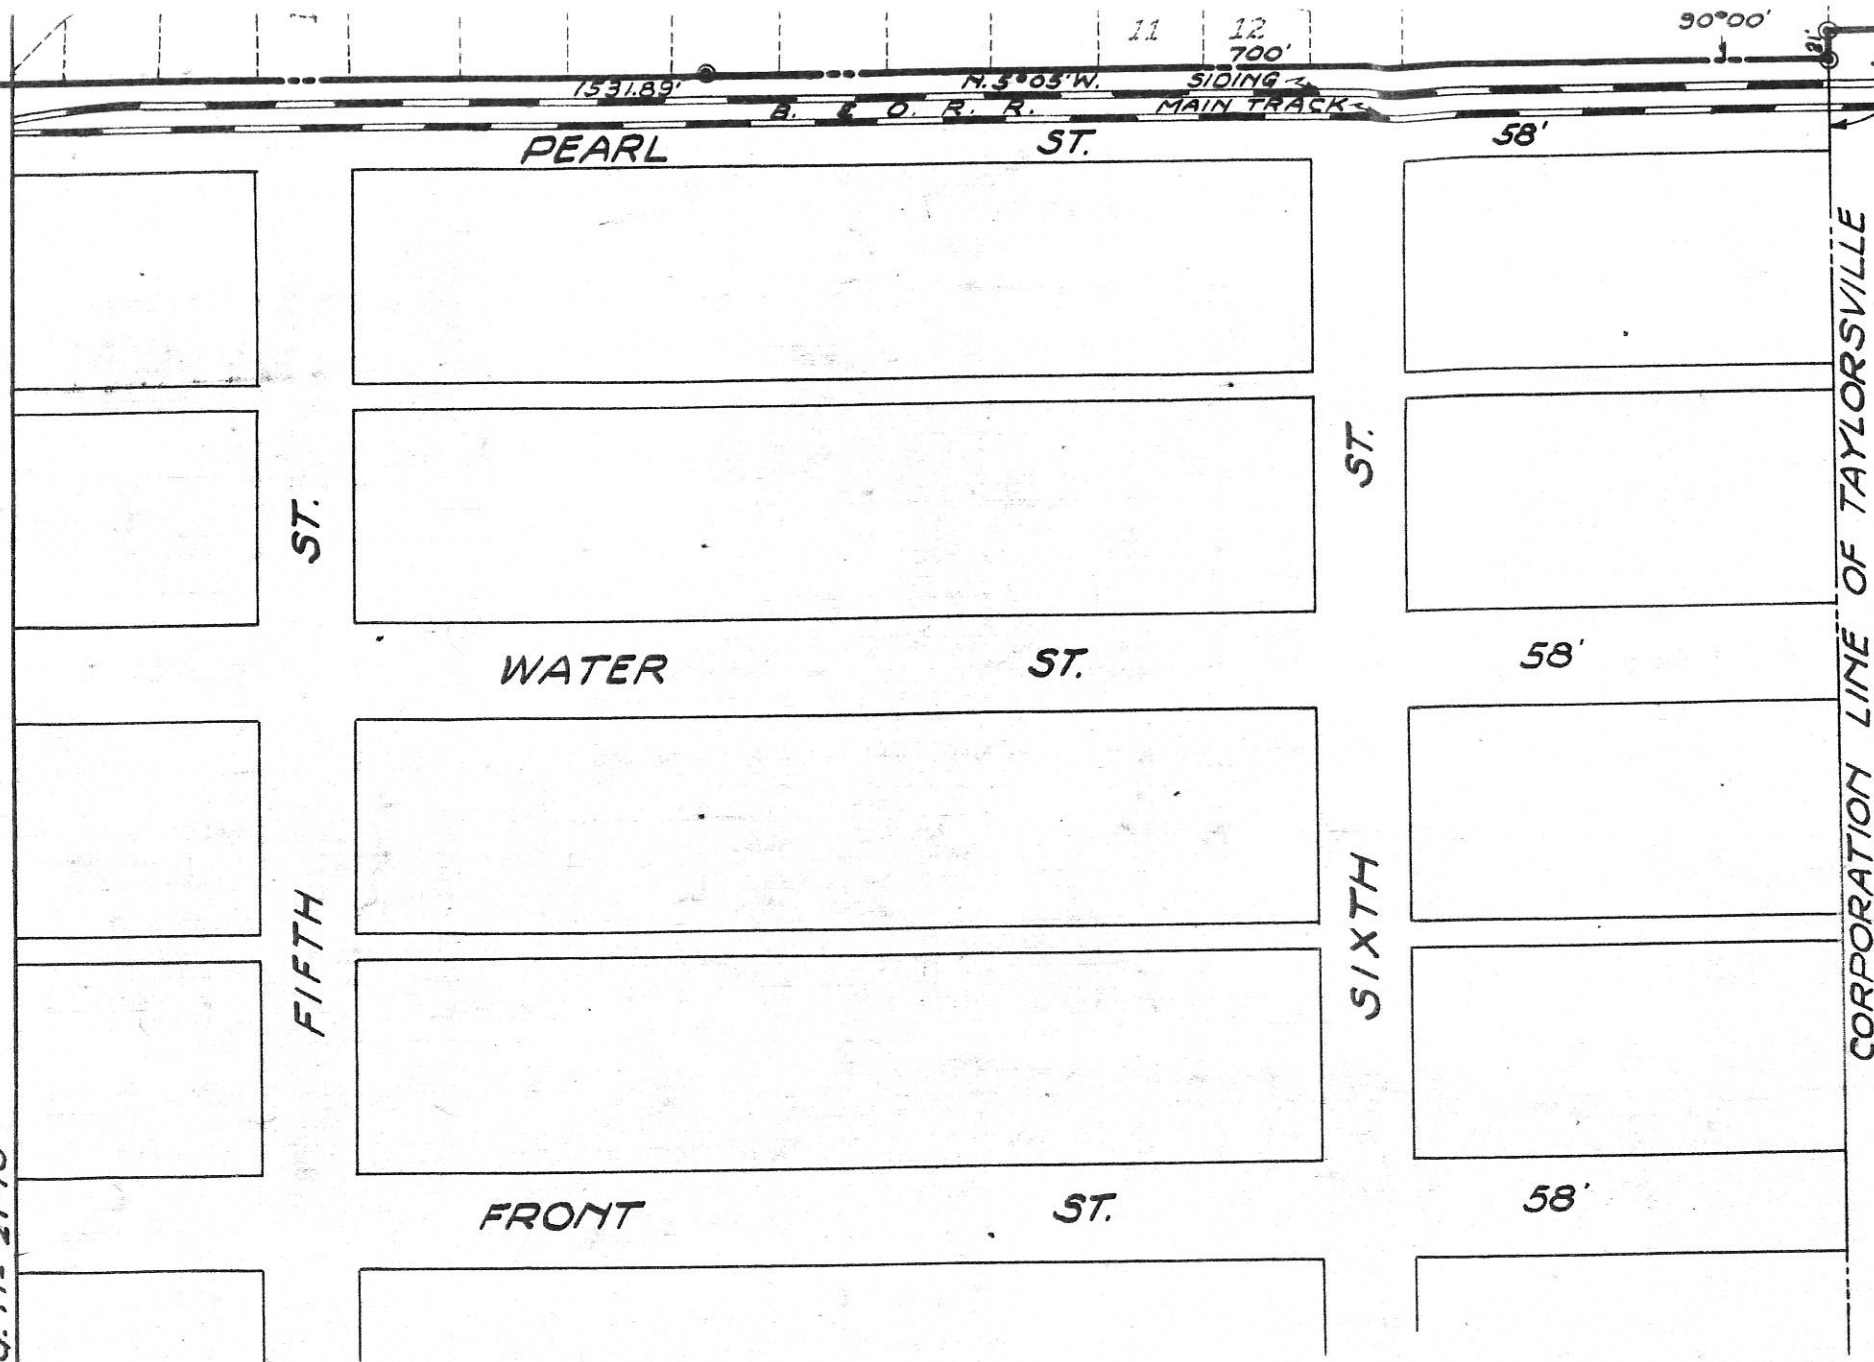

STATE OF OHIO
MUSKINGUM COUNTY
HARRISON TOWNSHIP


REVISED 12/13/28					11-15-30					8-25-33					8-23-35					10-6-37				
THE OHIO POWER CO.																								
PHILO PLANT																								
PLAT																								
ISLAND OR PLANT																								
SITE PROPER																								
SCALE 1"=120'												DATE 3-12-28												
DRAWN H.R.P.												DWG. No.												
TRACED H.R.P.												DRAWER 2												
APPROVED <i>Frank Stewart</i>																								
21-11																								


MATCH LINE DWG. NO 21-10

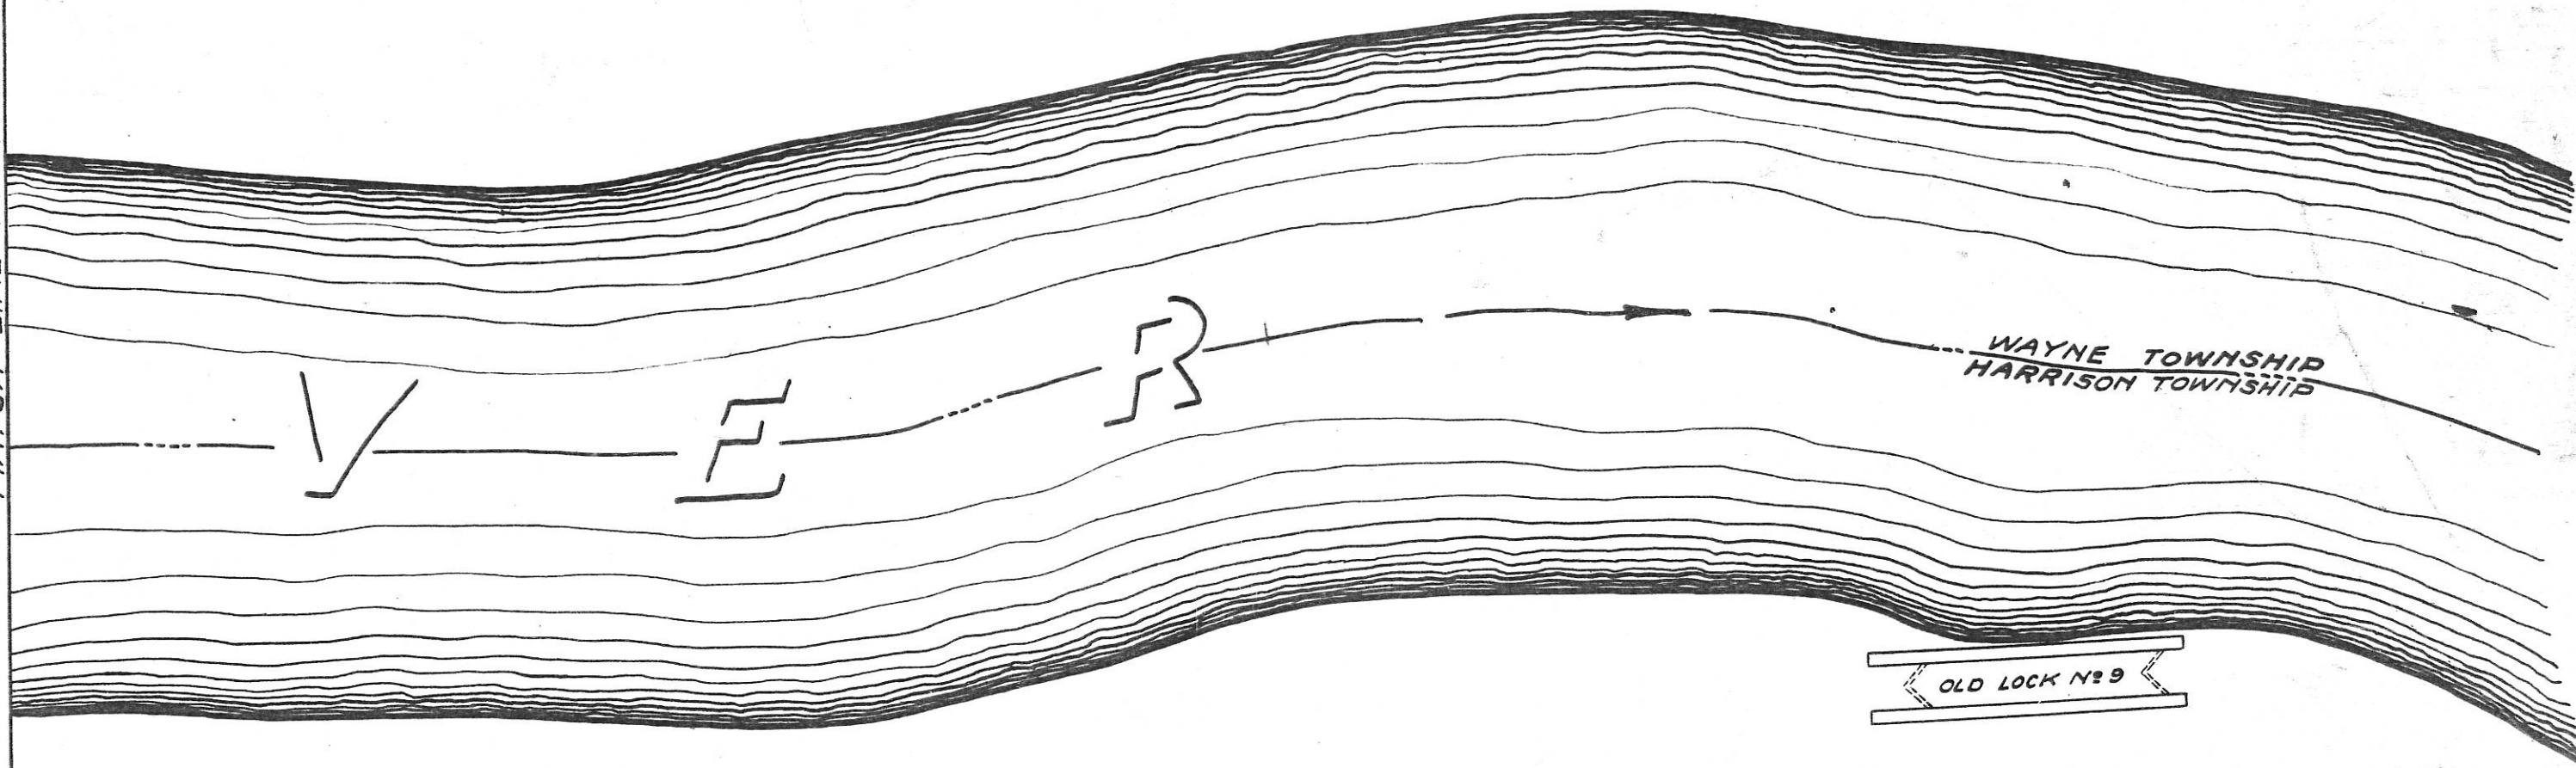

SECTION 32
SECTION 31

21-11

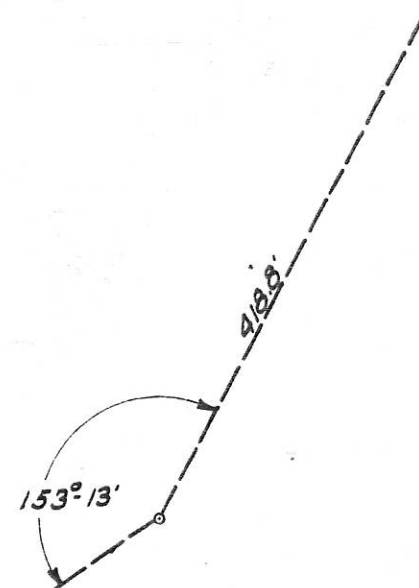

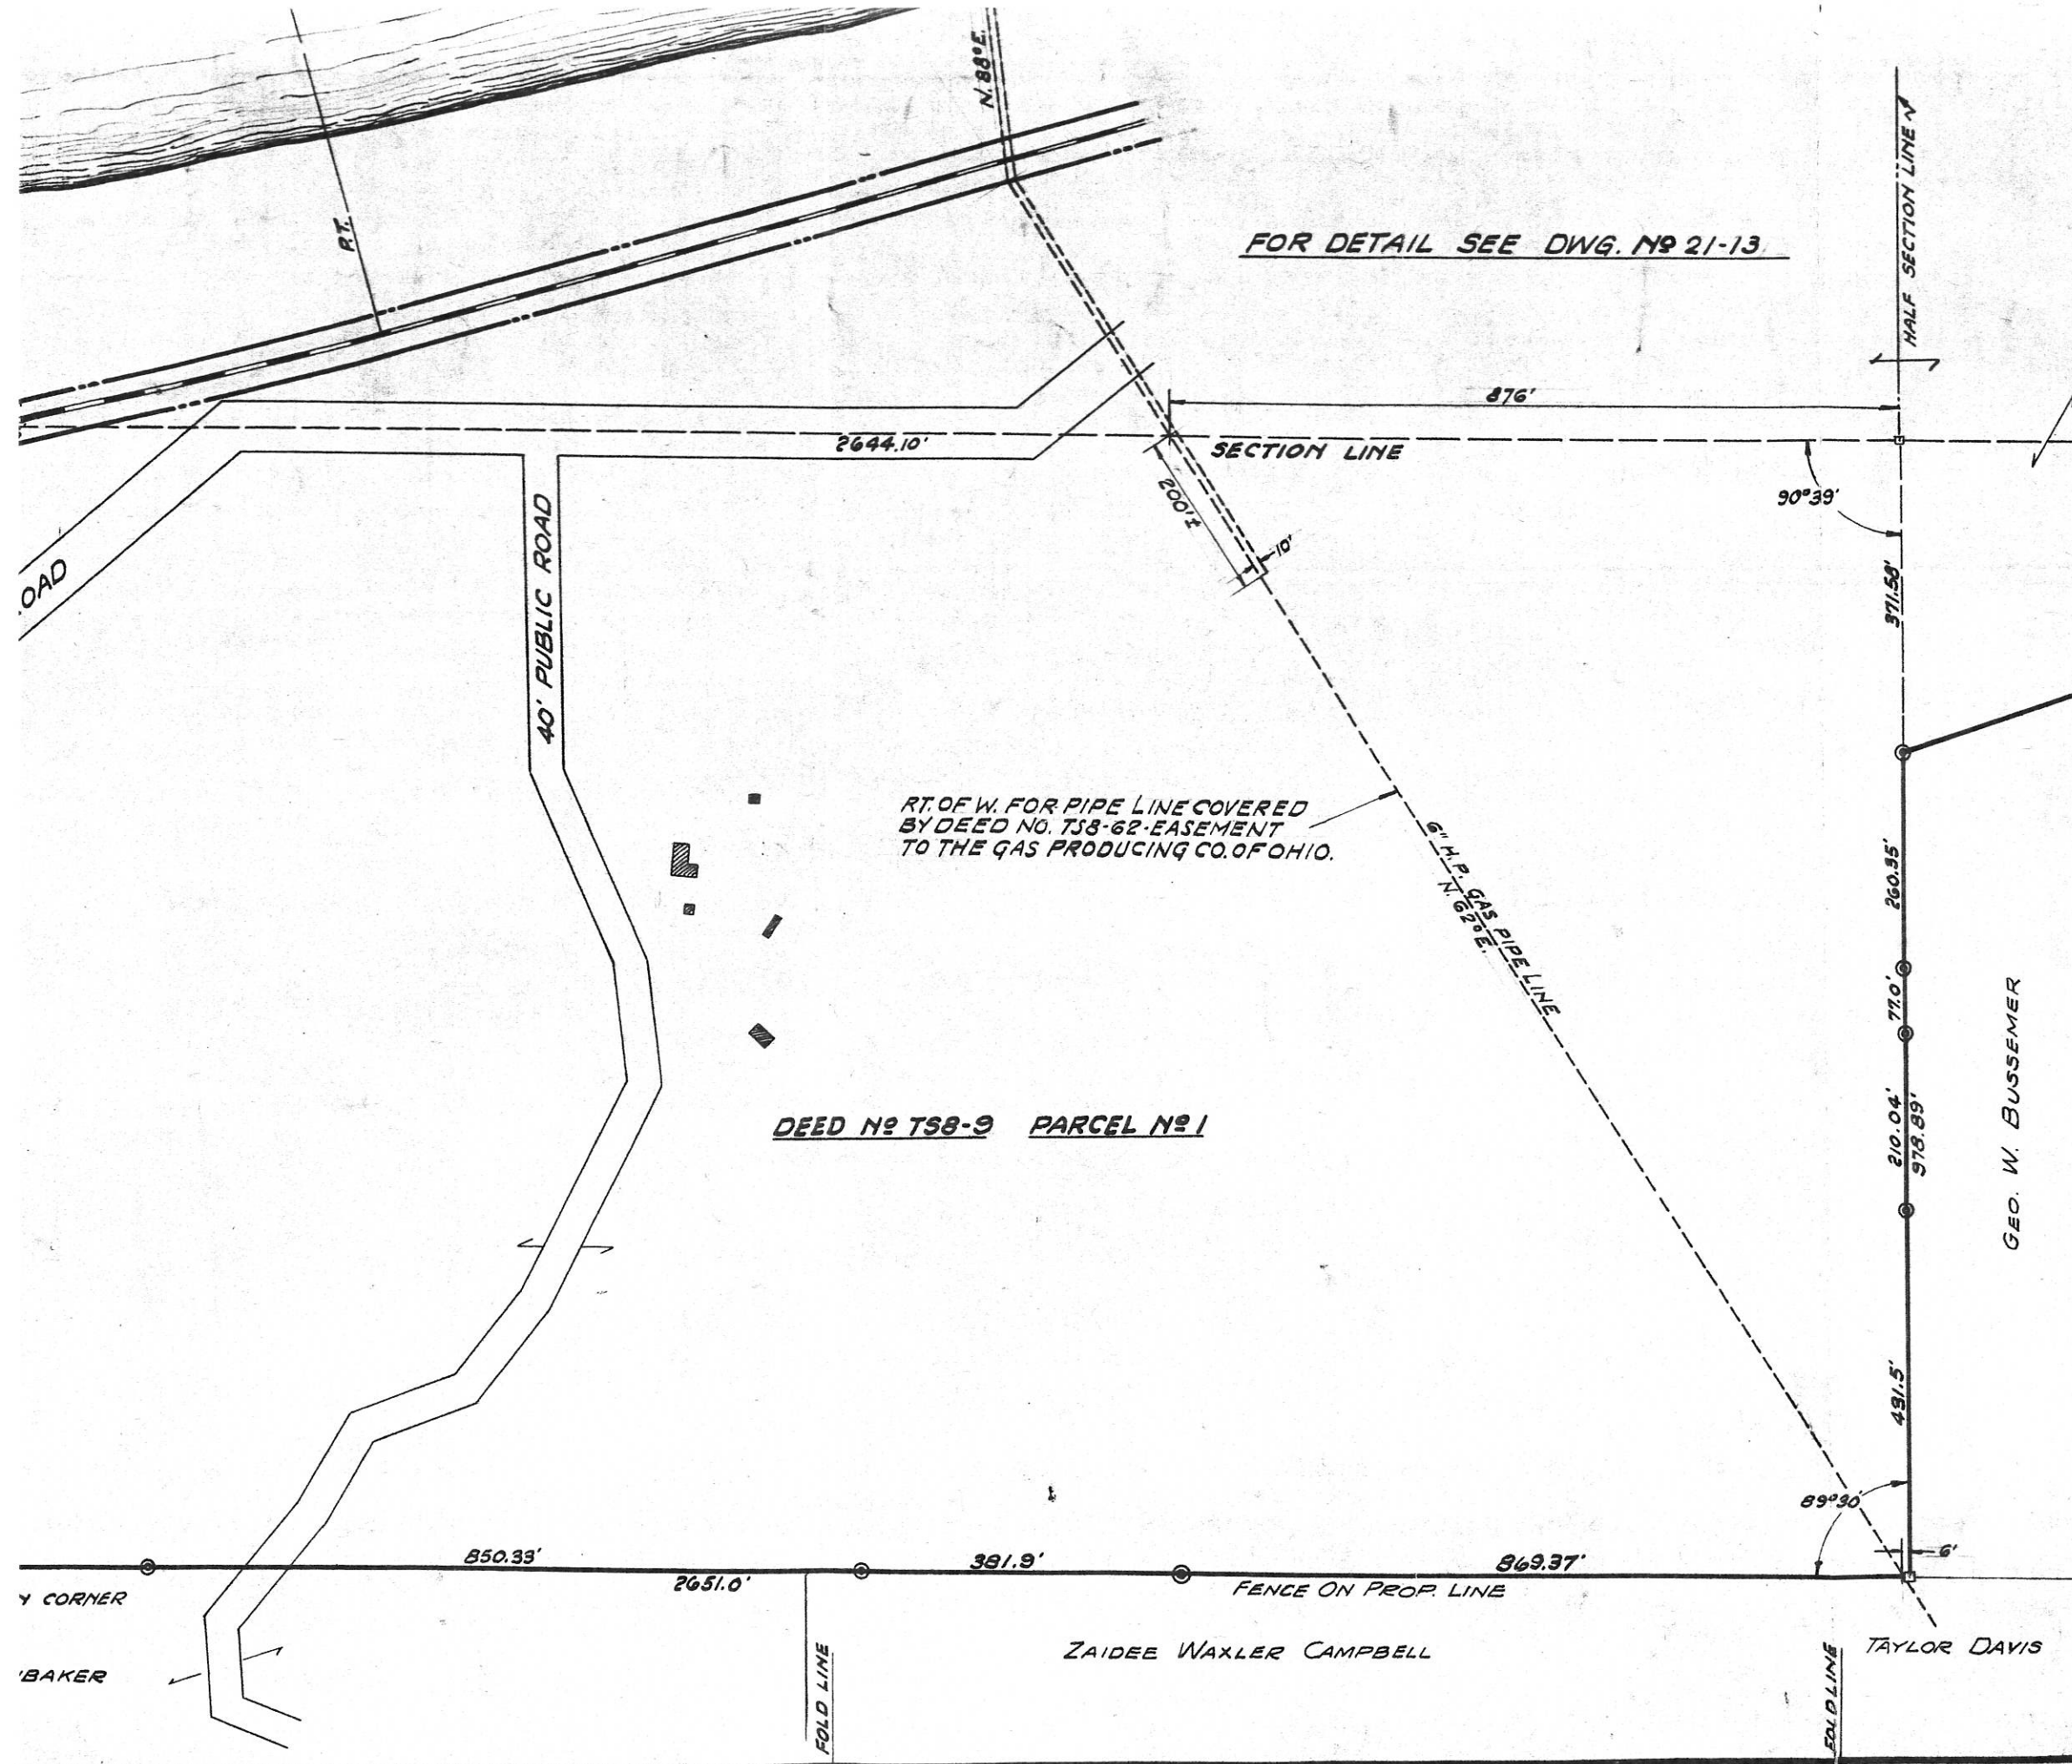

STATE OF OHIO
MUSKINGUM COUNTY
HARRISON TOWNSHIP

REVISED 11-15-30 12-15-37	
THE OHIO POWER CO. PHILO PLANT	
PLAT MOORE PROPERTY	
SCALE 1"=200'	DATE 3-7-28
DRAWN H.R.P.	DWG. No.
TRACED H.R.P.	DRAWER 3
APPROVED <i>Frank [Signature]</i>	
21-12	

