




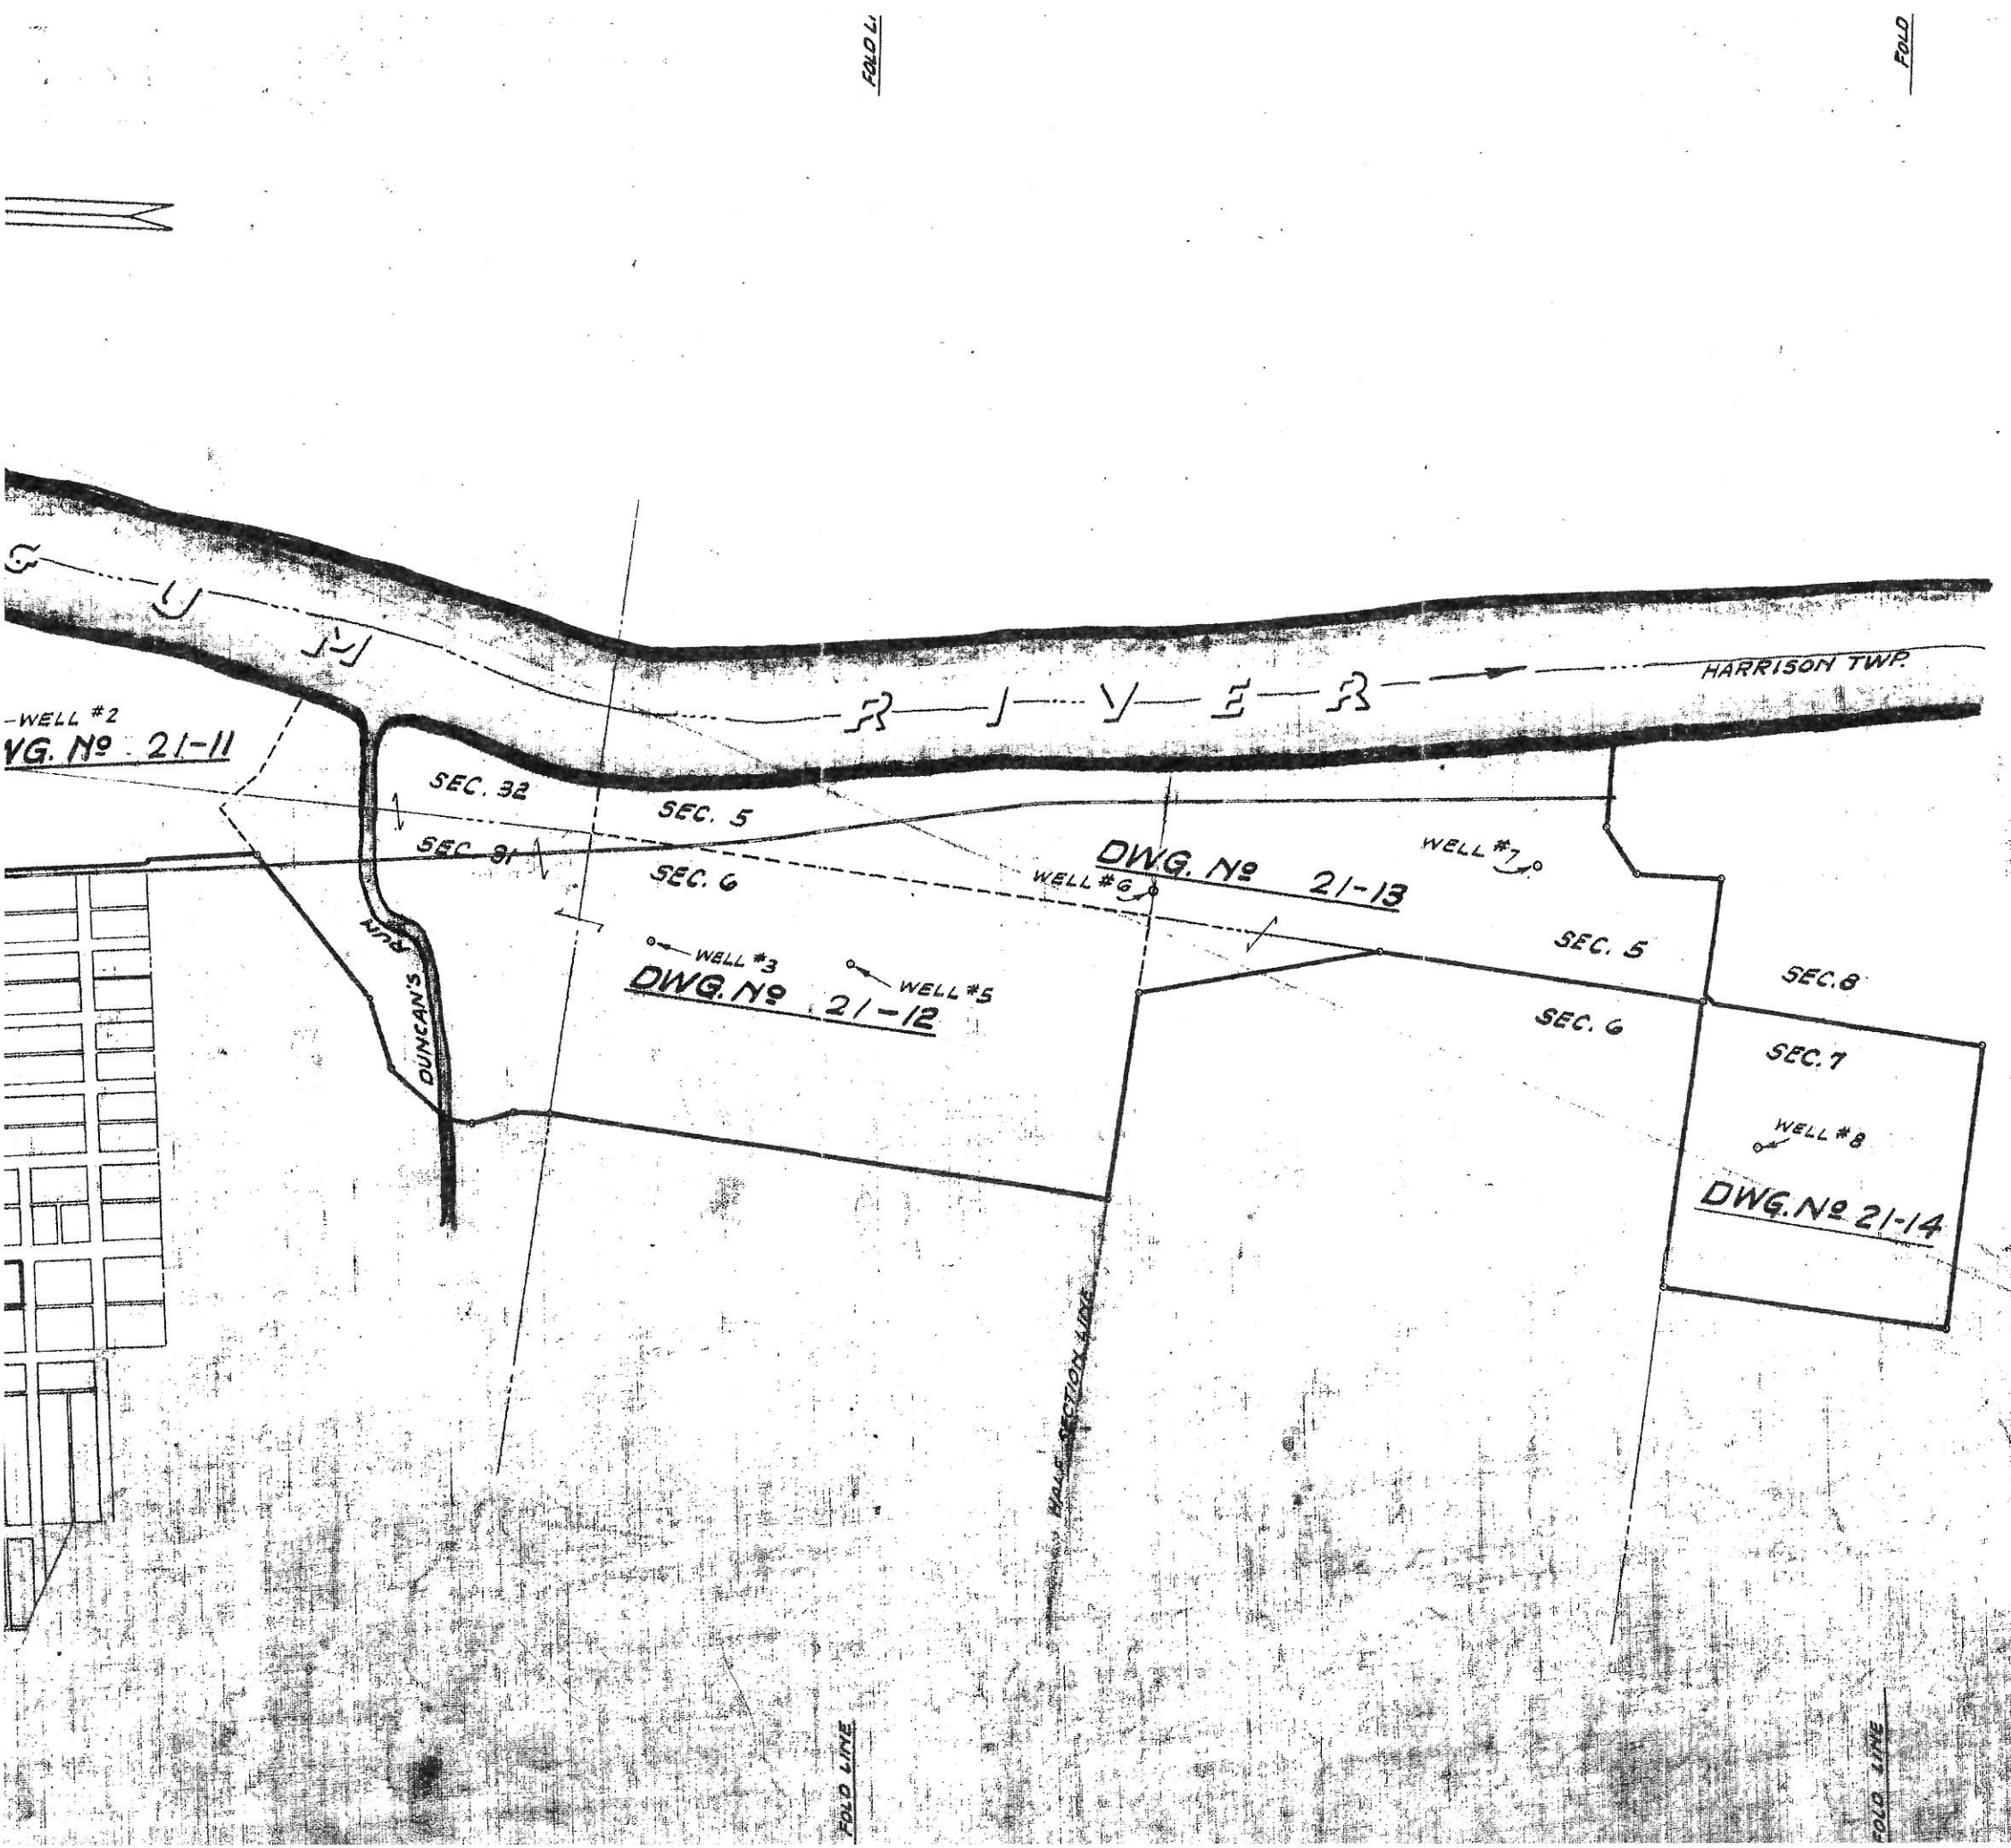

NOTE: THIS RECORD COMPILED
FROM SURVEY MADE BY
JENNINGS & LAWRENCE
ENG. CO., COLUMBUS, O.

REVISED 9-2-59	
OHIO POWER CO.	
PHILO PLANT	
KEY MAP	
SCALE 1"=800	DATE 3-2-33
DRAWN WRA	DWG NO CT-16457-C
TRACED WRA	DRAWER 5
APPROVED <i>Frank J. Howard</i>	

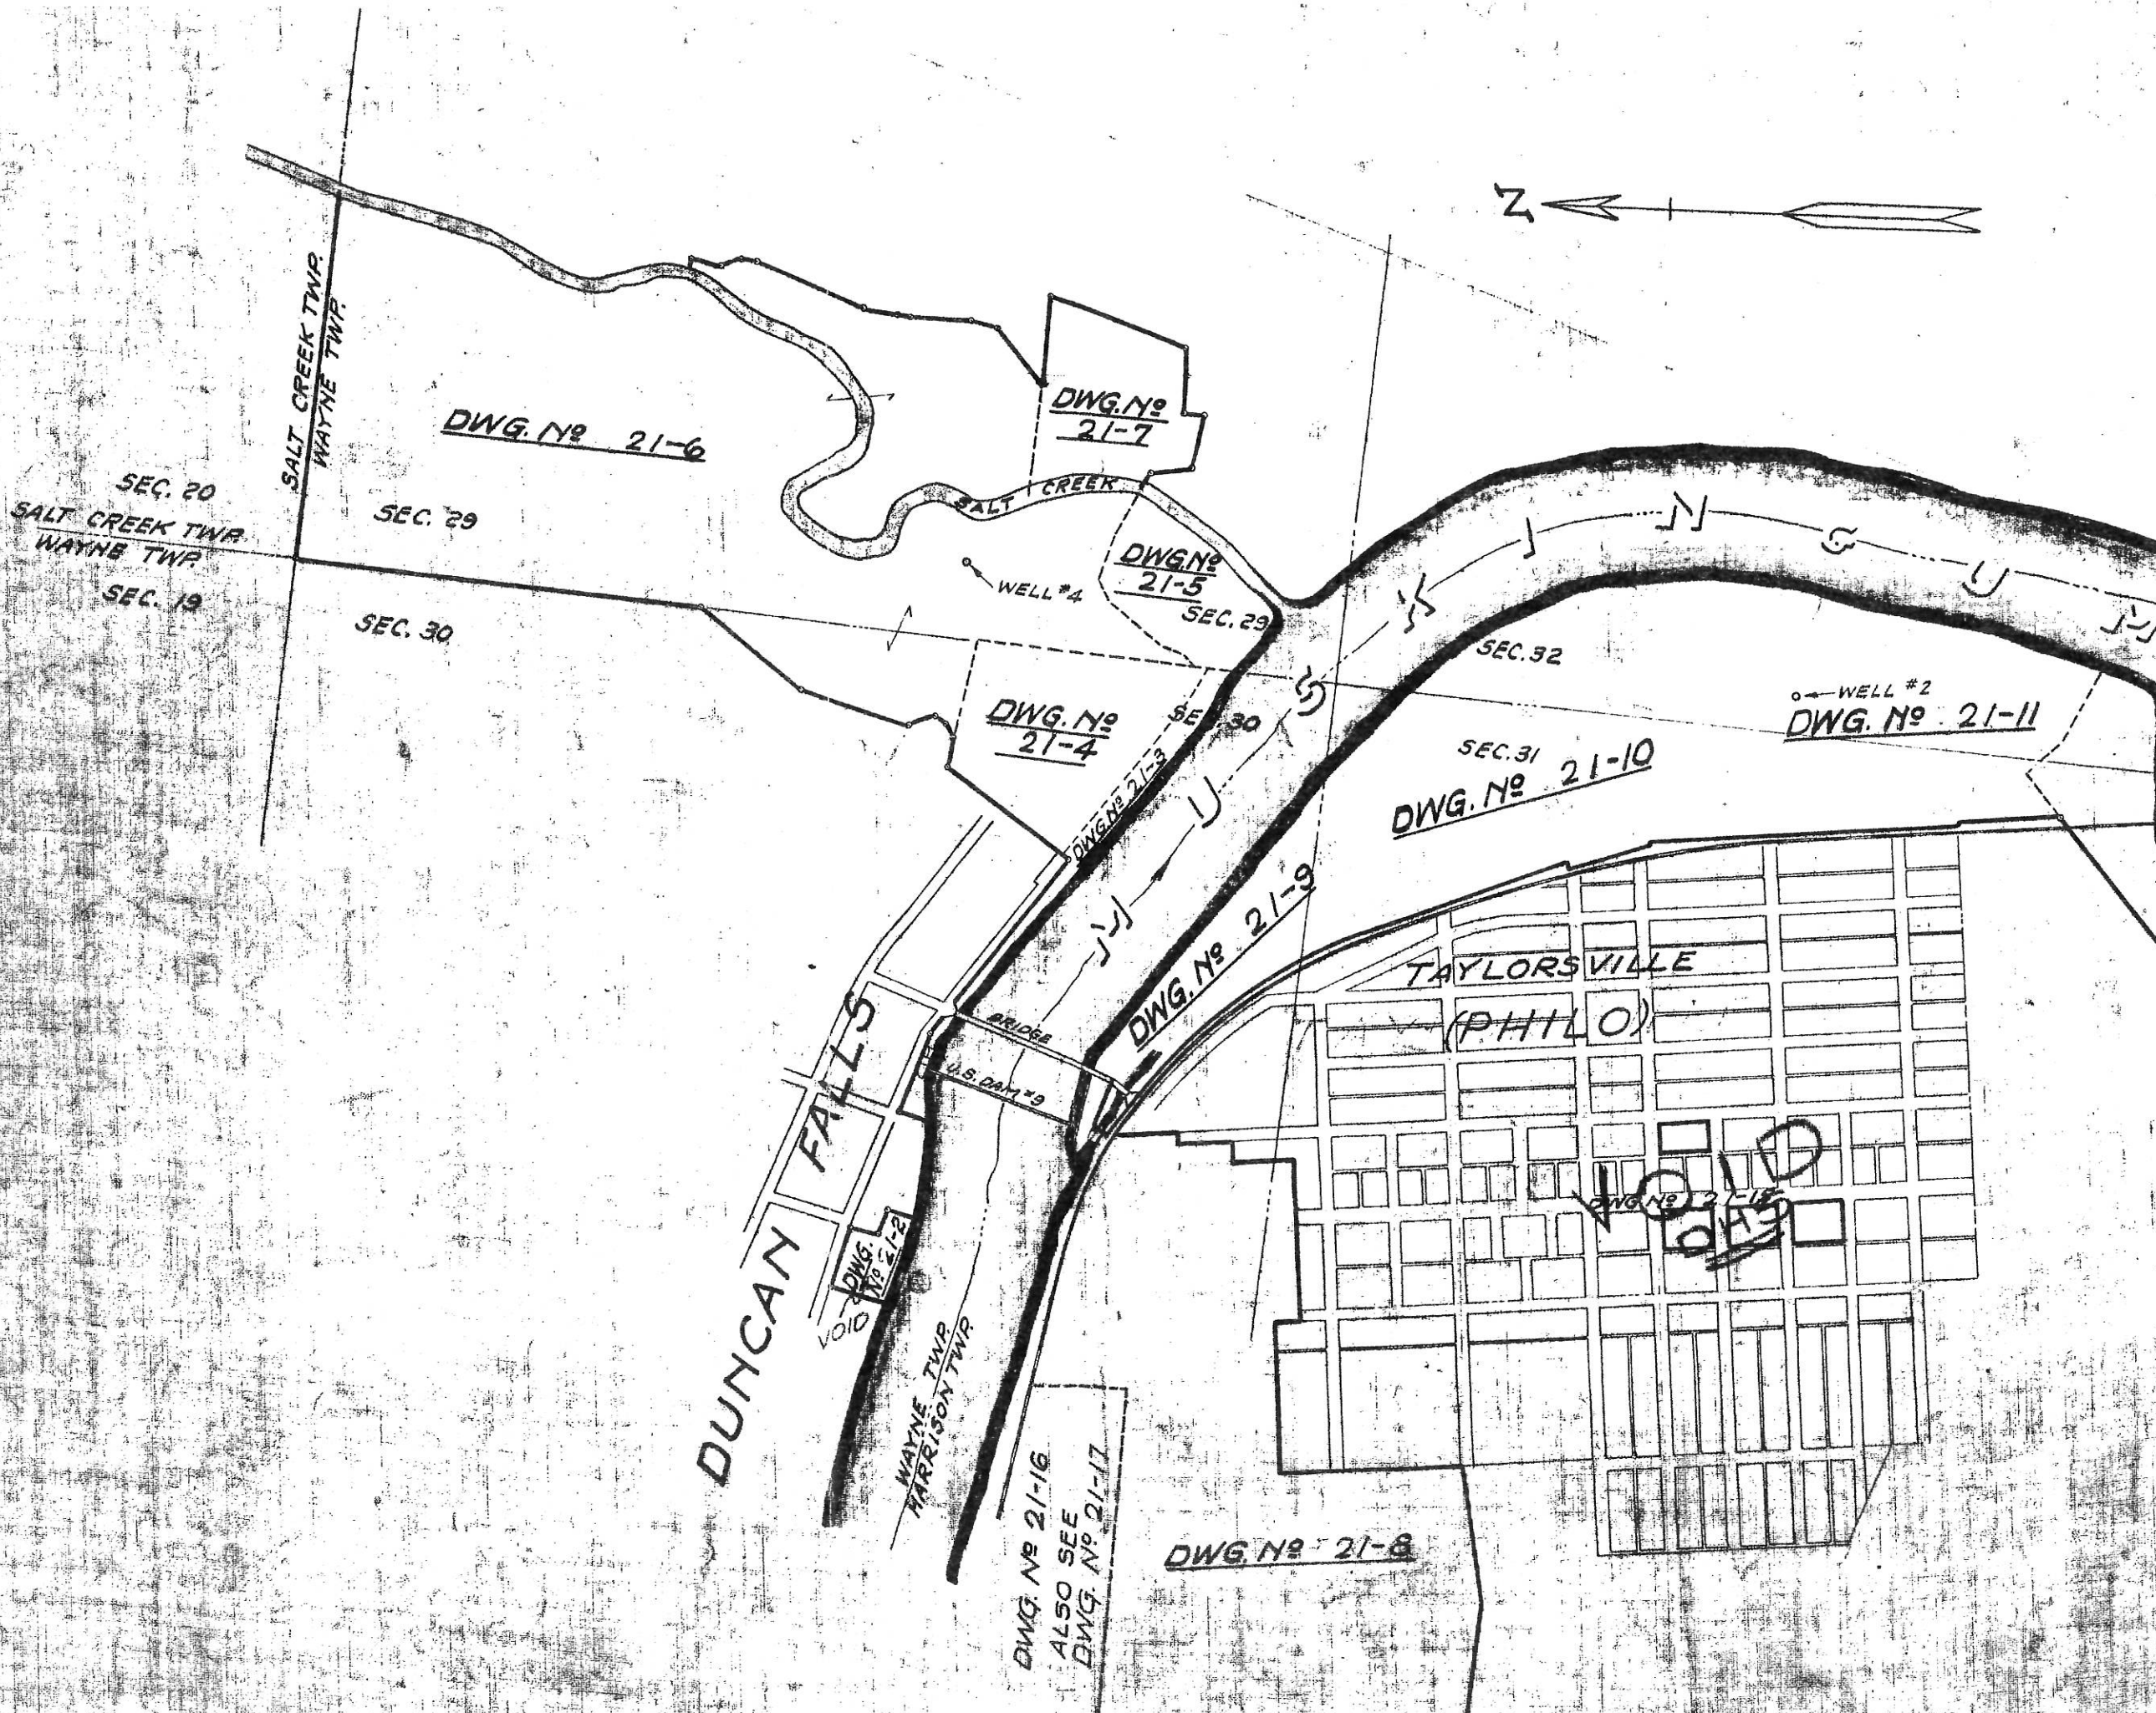

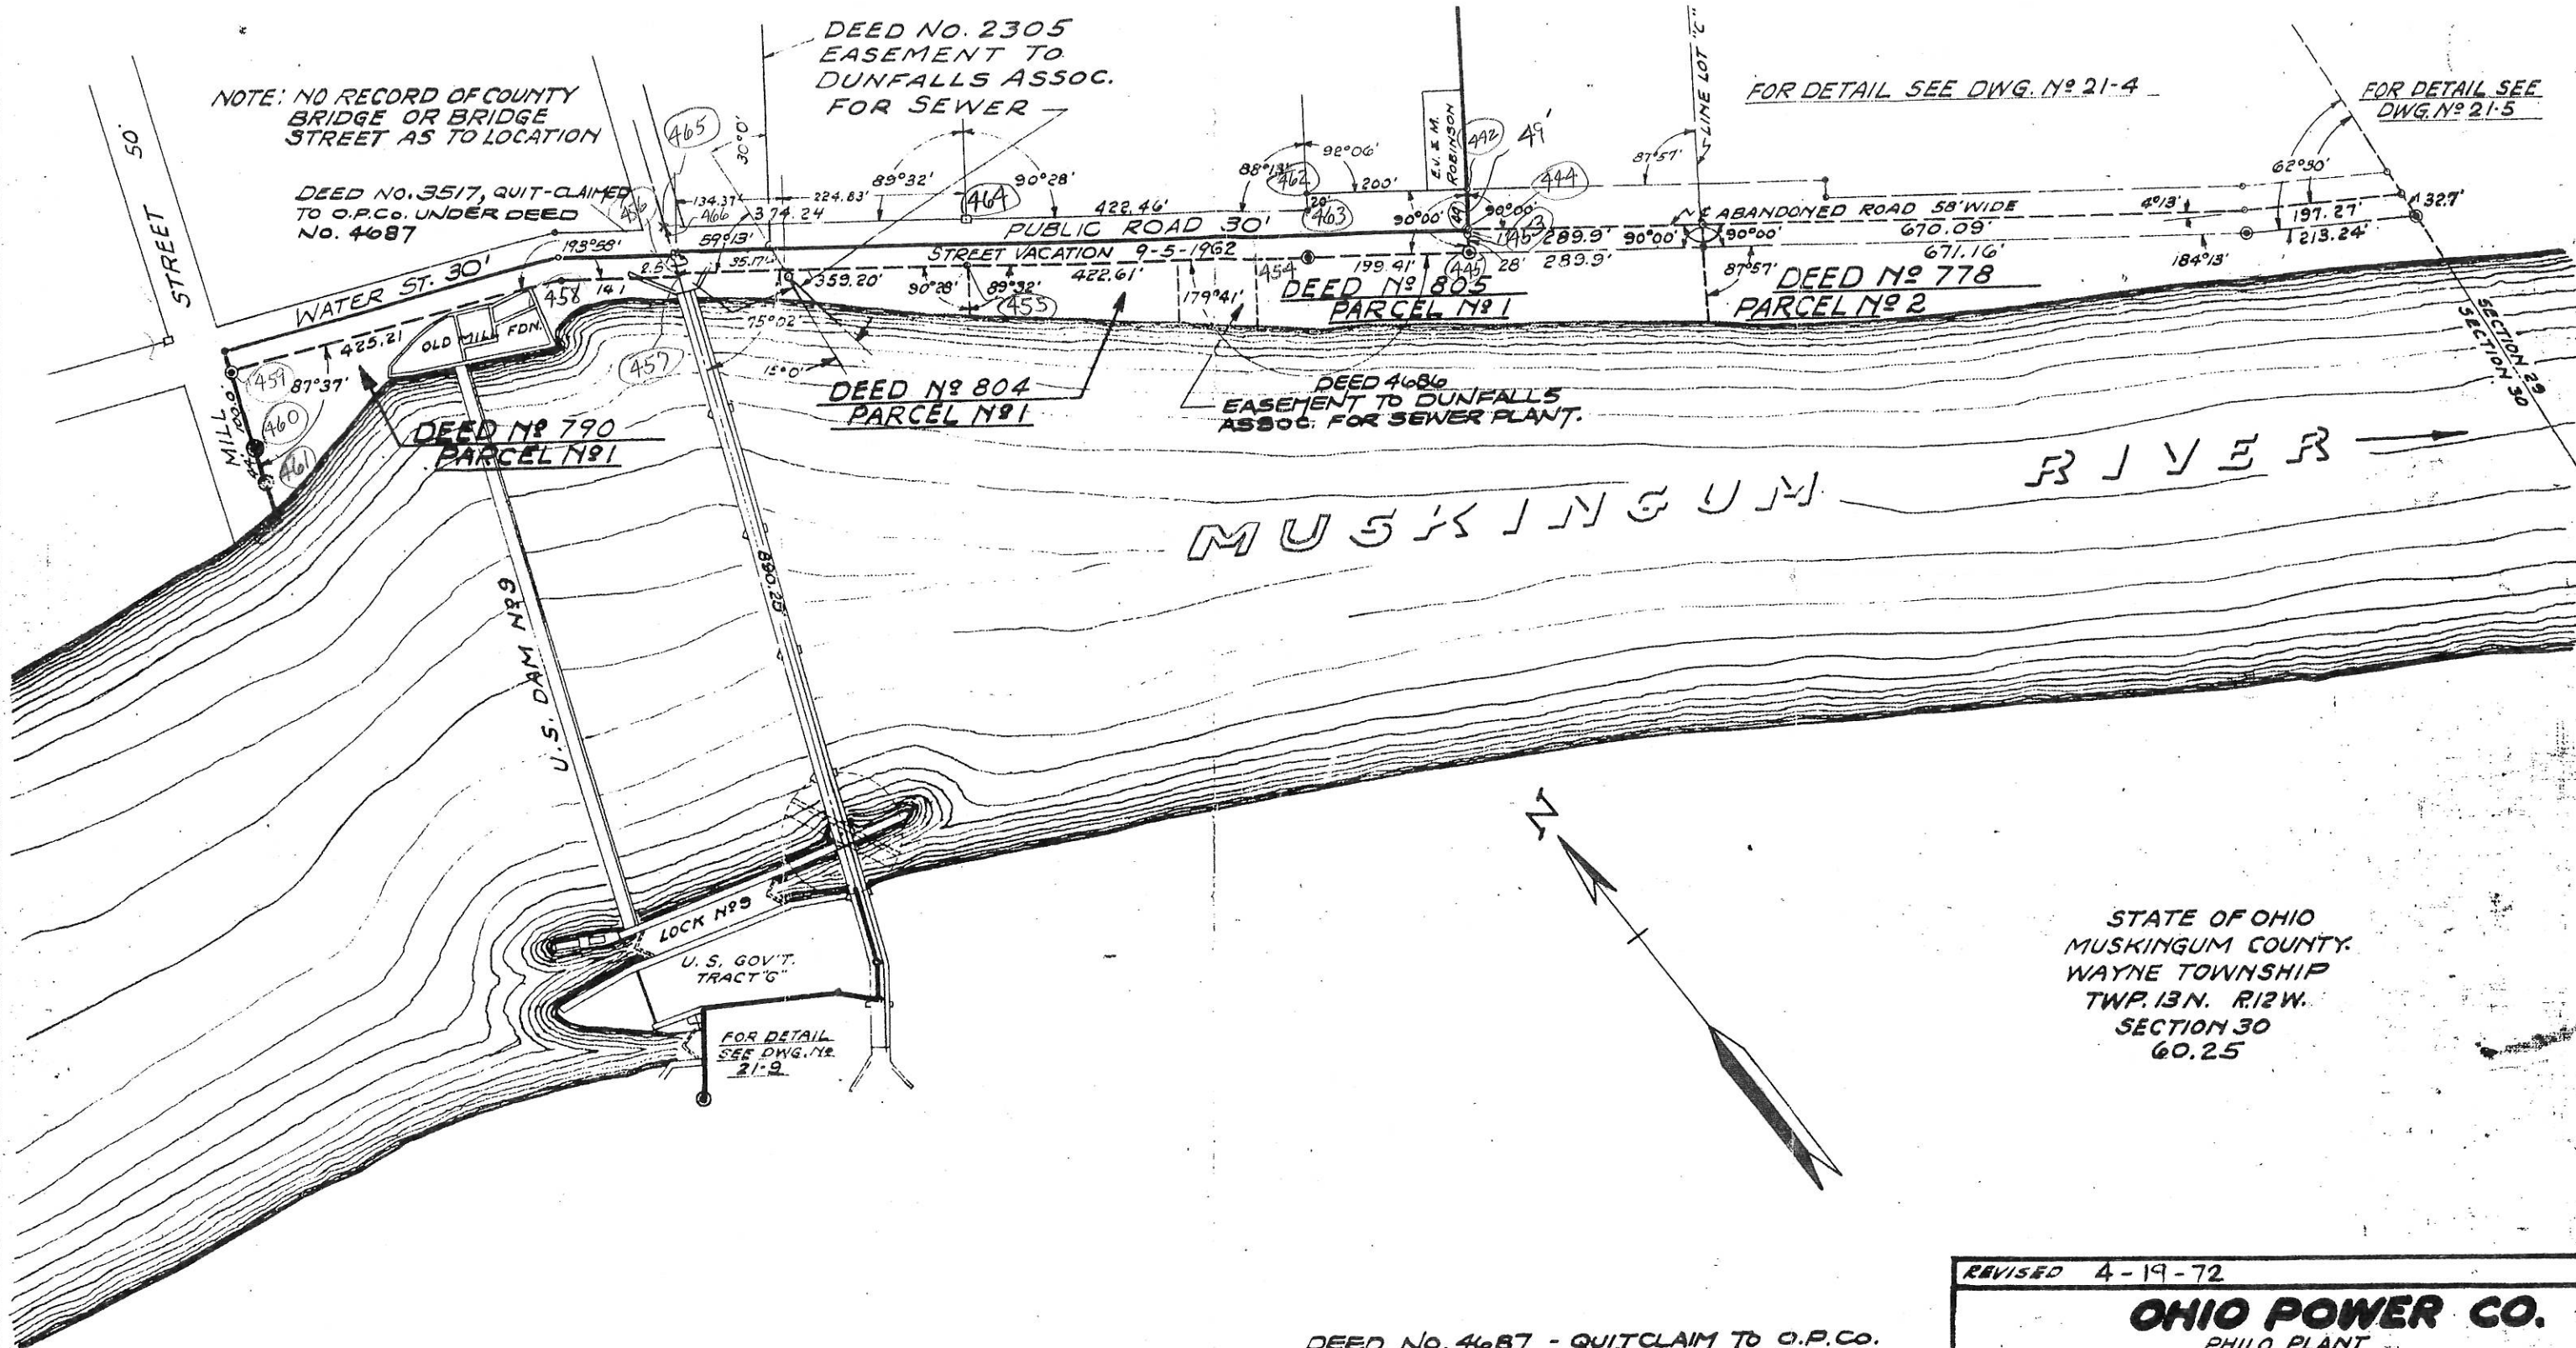

STATE OF OHIO
MUSKINGUM COUNTY.
WAYNE TOWNSHIP
TWP. 13 N. R. 12 W.
SECTION 30
60.25

DEED No. 4687 - QUITCLAIM TO O.P.CO.
(DEED No. 3517)
DEED No. 4686 - EASE. TO DUNFALLS
ASSOC. FOR SEWER PLANT.
DEED No. 3517 - EASE. TO DUNFALLS
ASSOC. FOR SEWER.
DEED No. 2305 - EASE. TO DUNFALLS
ASSOC. FOR SEWER.
DEED No. 805
" " 804
" " 790
" " 778

REVISED 4-19-72

OHIO POWER CO.
PHILO PLANT

PLAT
CARTER & BAKER
PROPERTY


SCALE 1"=200'	DATE 3-2-28
DRAWN HRP	DWG. No.
TRACED HRP	DRAWER 3
APPROVED <i>James H. Hume</i>	

21-3


SURVEYED JULY 7 1936 FB #701 P21

© STANDARD MONUMENT
• CORNER UNMARKED
□ STONE

MATCH LINE DWG. No 21-9

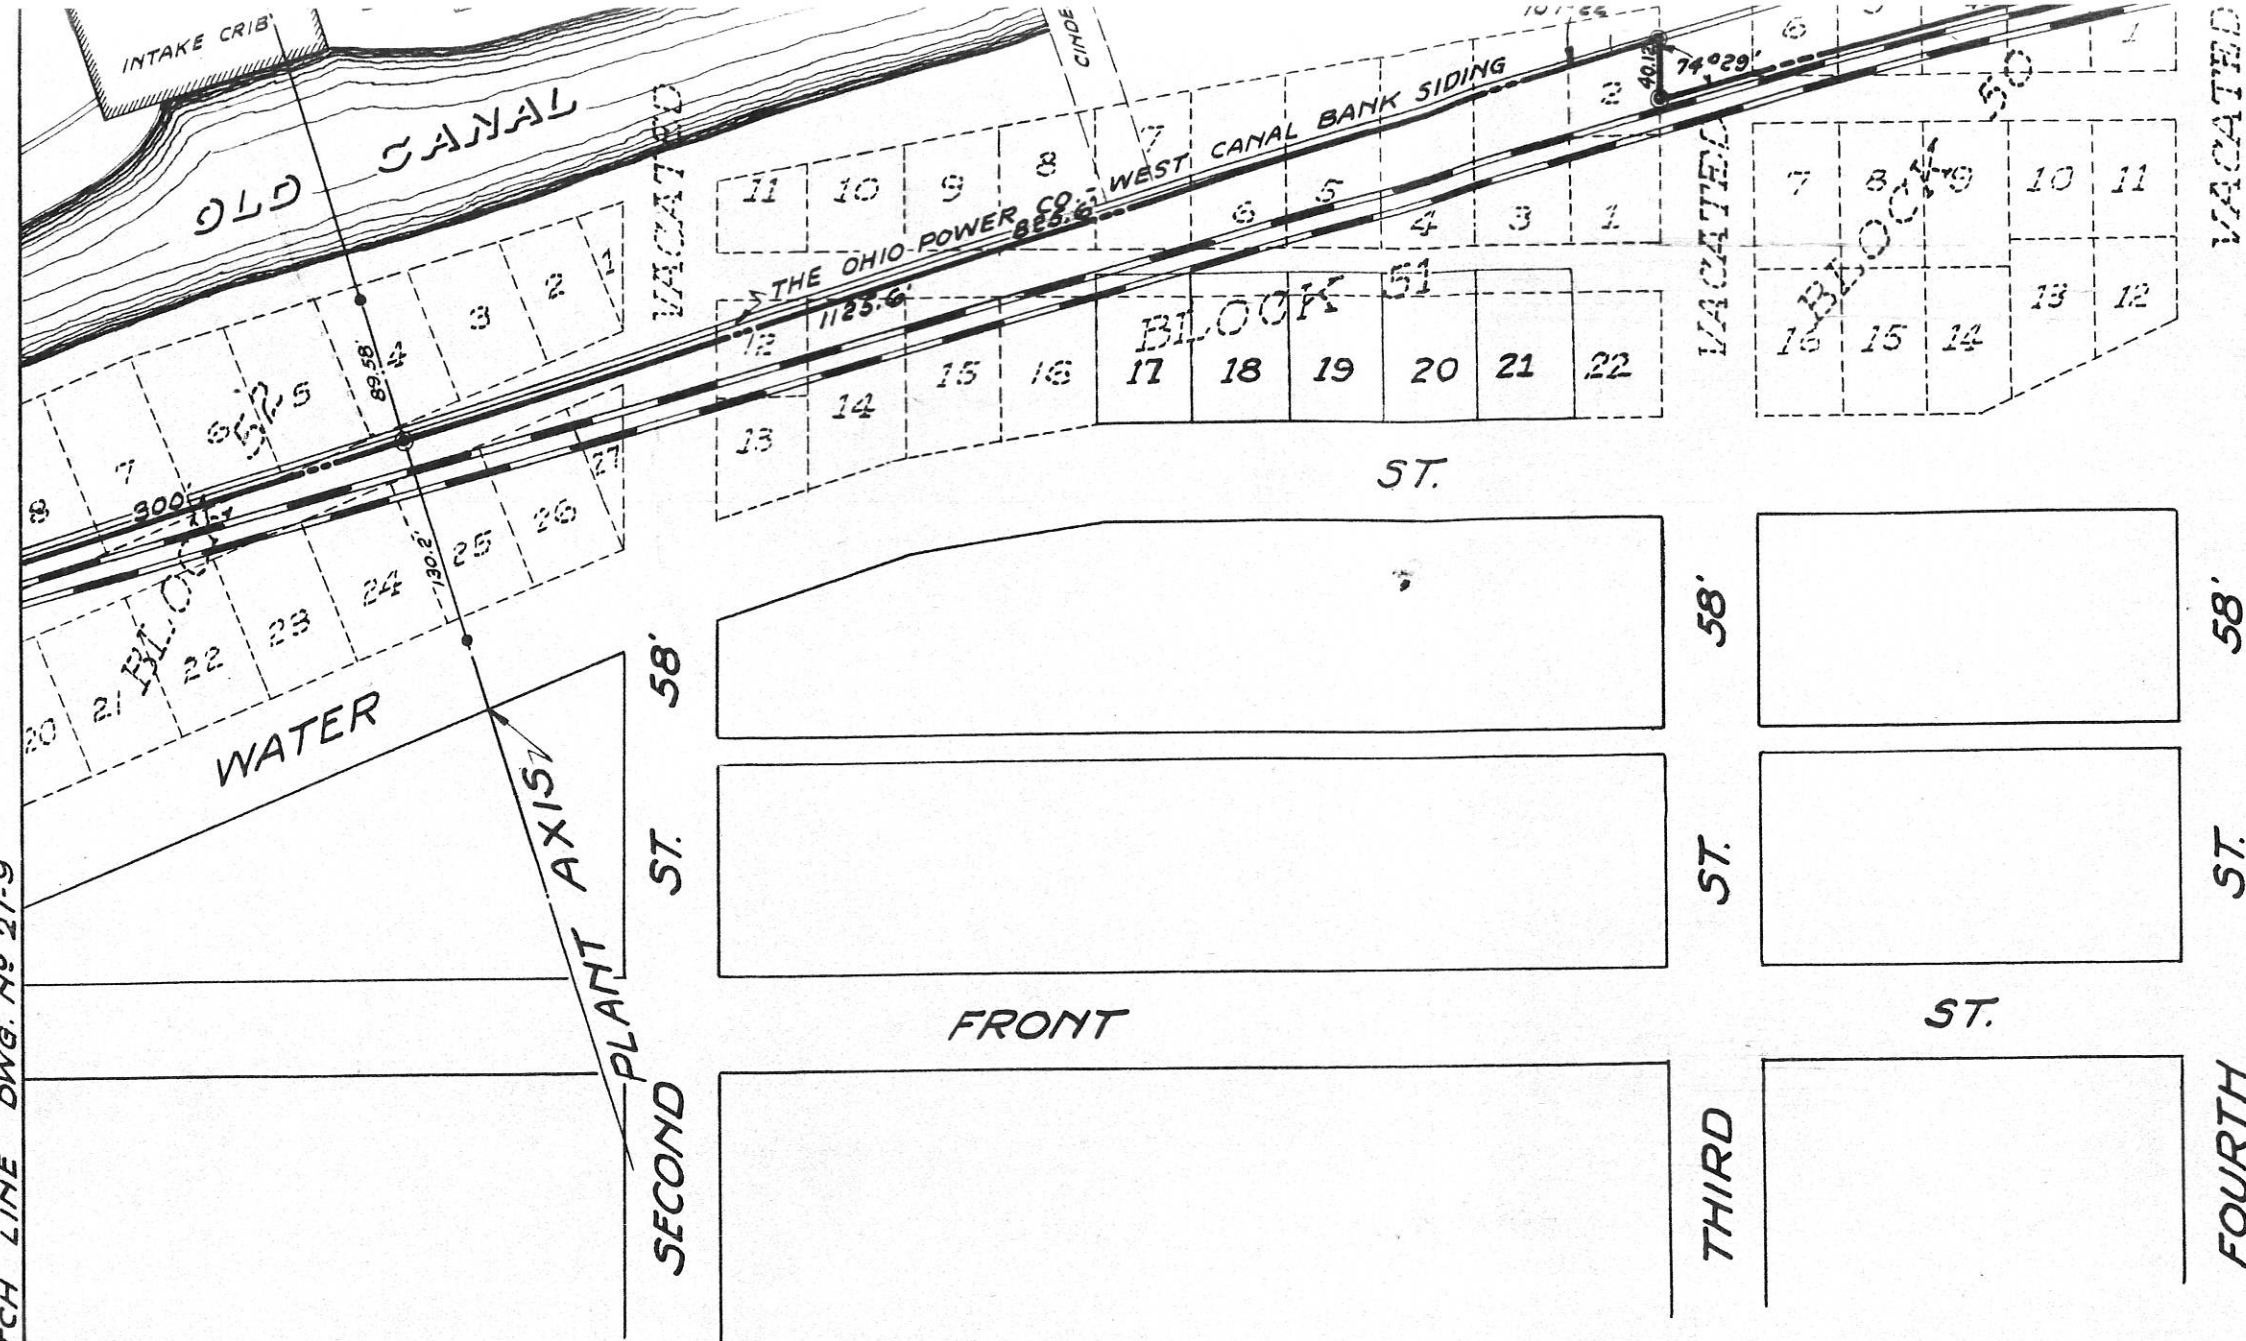


- STANDARD MONUMENT
- IRON PIN

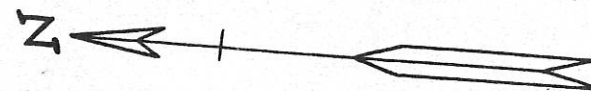

STATE OF OHIO
MUSKINGUM COUNTY
HARRISON TOWNSHIP

REVISED 12/13/28 11-15-30 3-9-36	
THE OHIO POWER CO. PHILO PLANT	
PLAT ISLAND OR PLANT SITE PROPER	
SCALE 1"=120'	DATE 3-13-28
DRAWN H.R.P.	DWG. No.
TRACED H.R.P.	DRAWER 2
APPROVED <i>James H. Hark</i>	
21-10	

MATCH LINE DWG. No 21-11

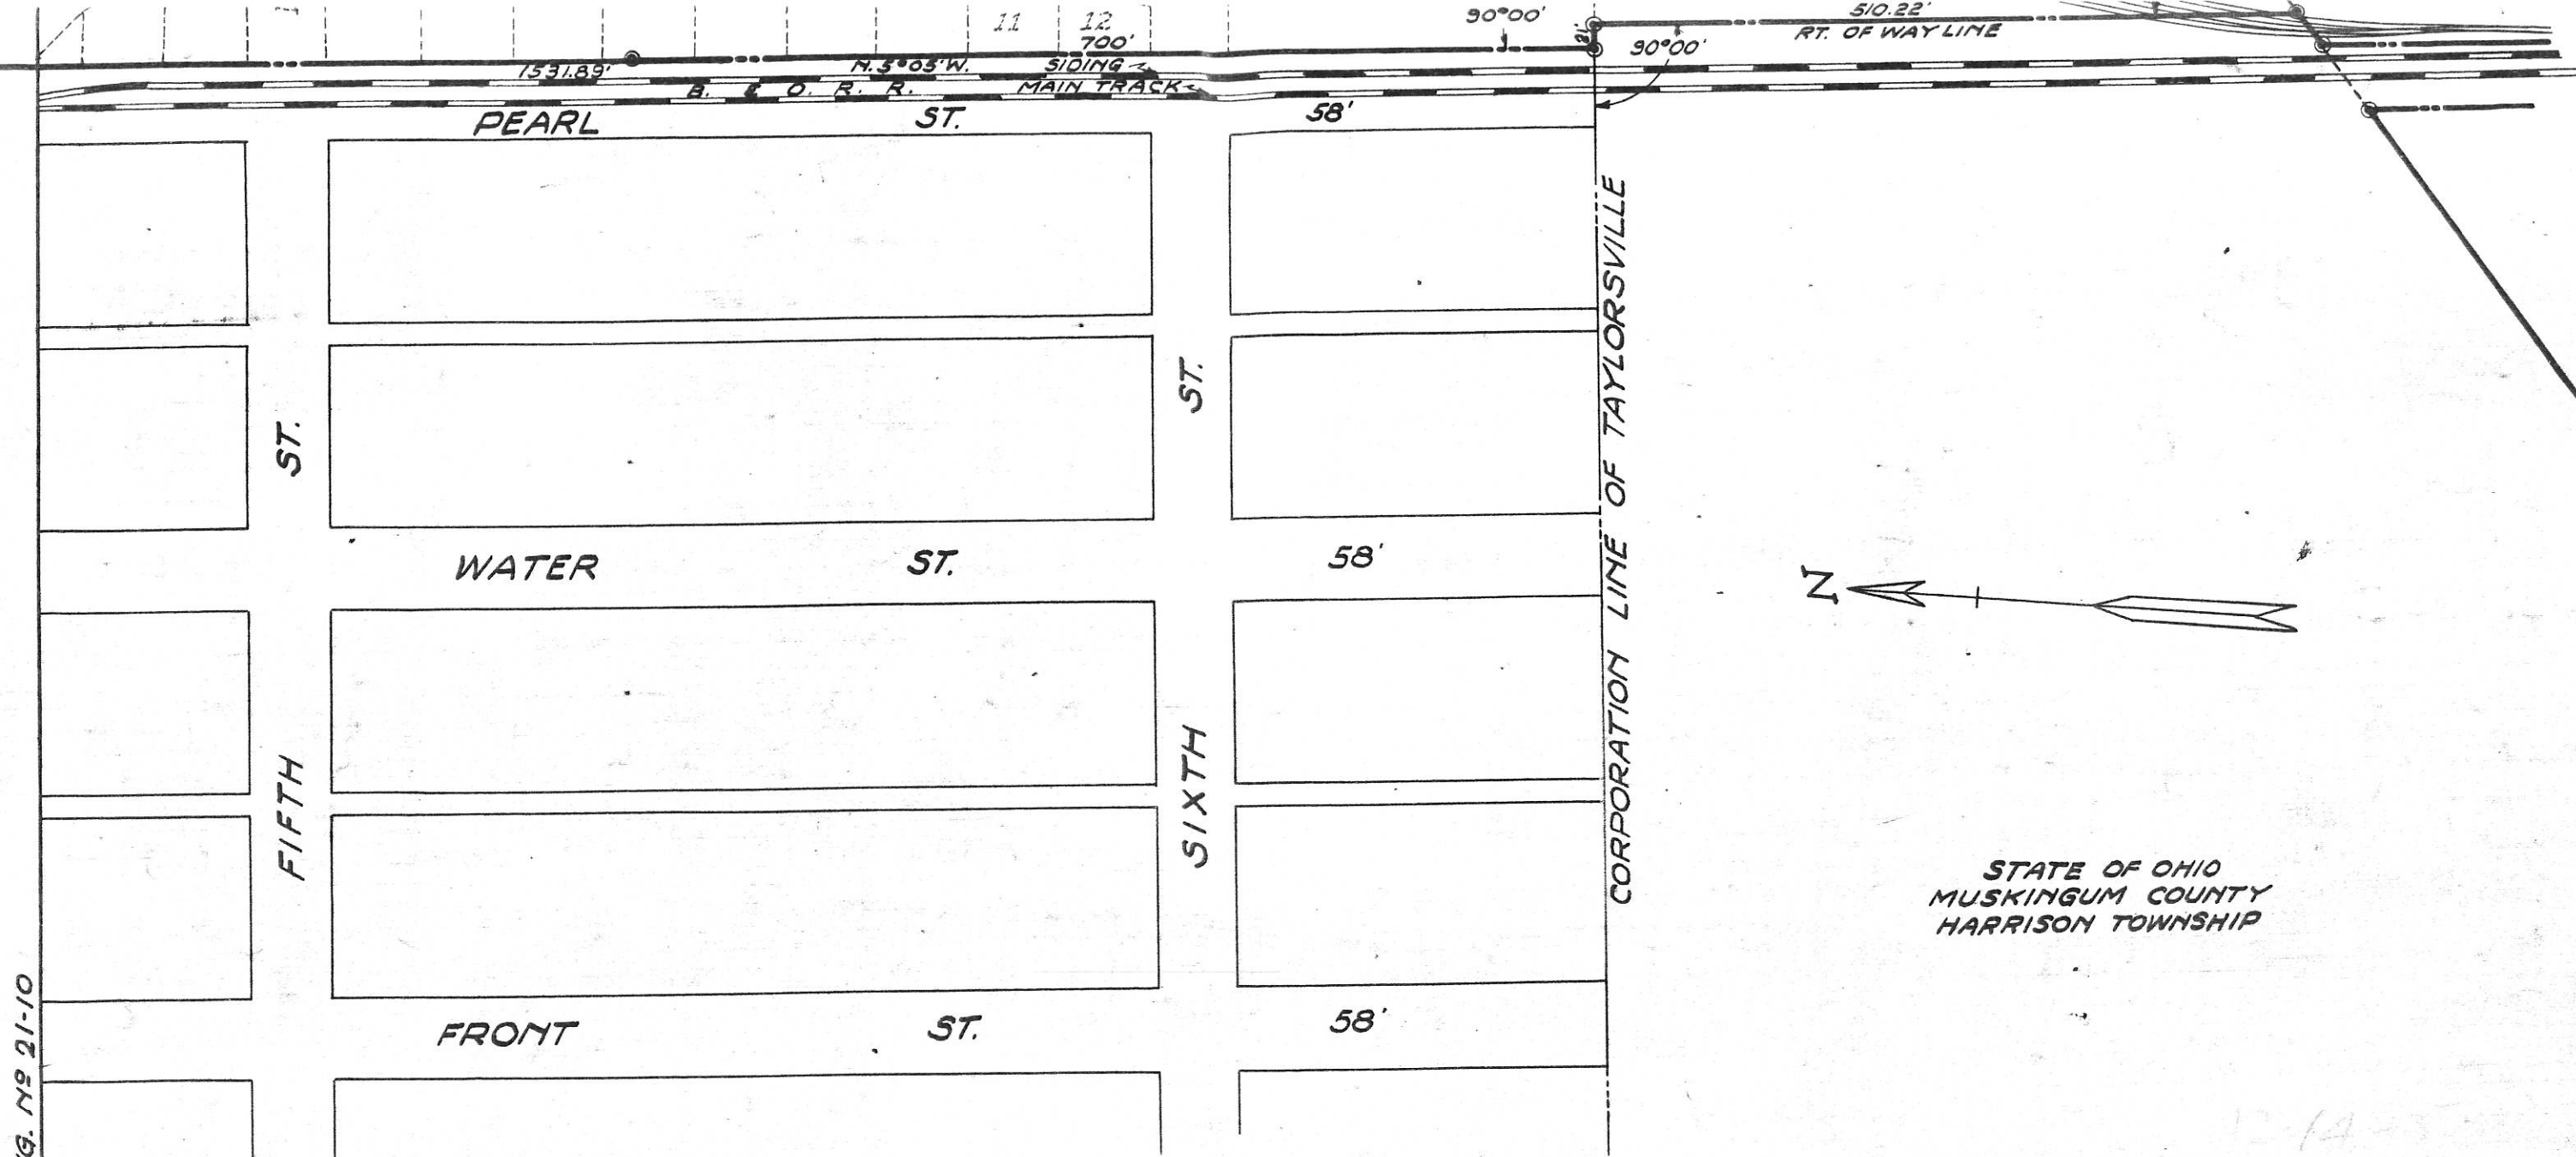


STATE OF OHIO
MUSKINGUM COUNTY
HARRISON TOWNSHIP

MATCH LINE DWG. NO. 21-10

© STANDARD MONUMENT
• CORNER UNMARKED

REVISED 12/13/28 11-15-30 8-25-33 8-23-35 10-6-37	
THE OHIO POWER CO. PHILO PLANT	
PLAT ISLAND OR PLANT SITE PROPER	
SCALE 1"=120'	DATE 3-12-28
DRAWN H.R.P.	DWG. No.
TRACED H.R.P.	DRAWER 2
APPROVED <i>Frank Starnes</i>	
21-11	

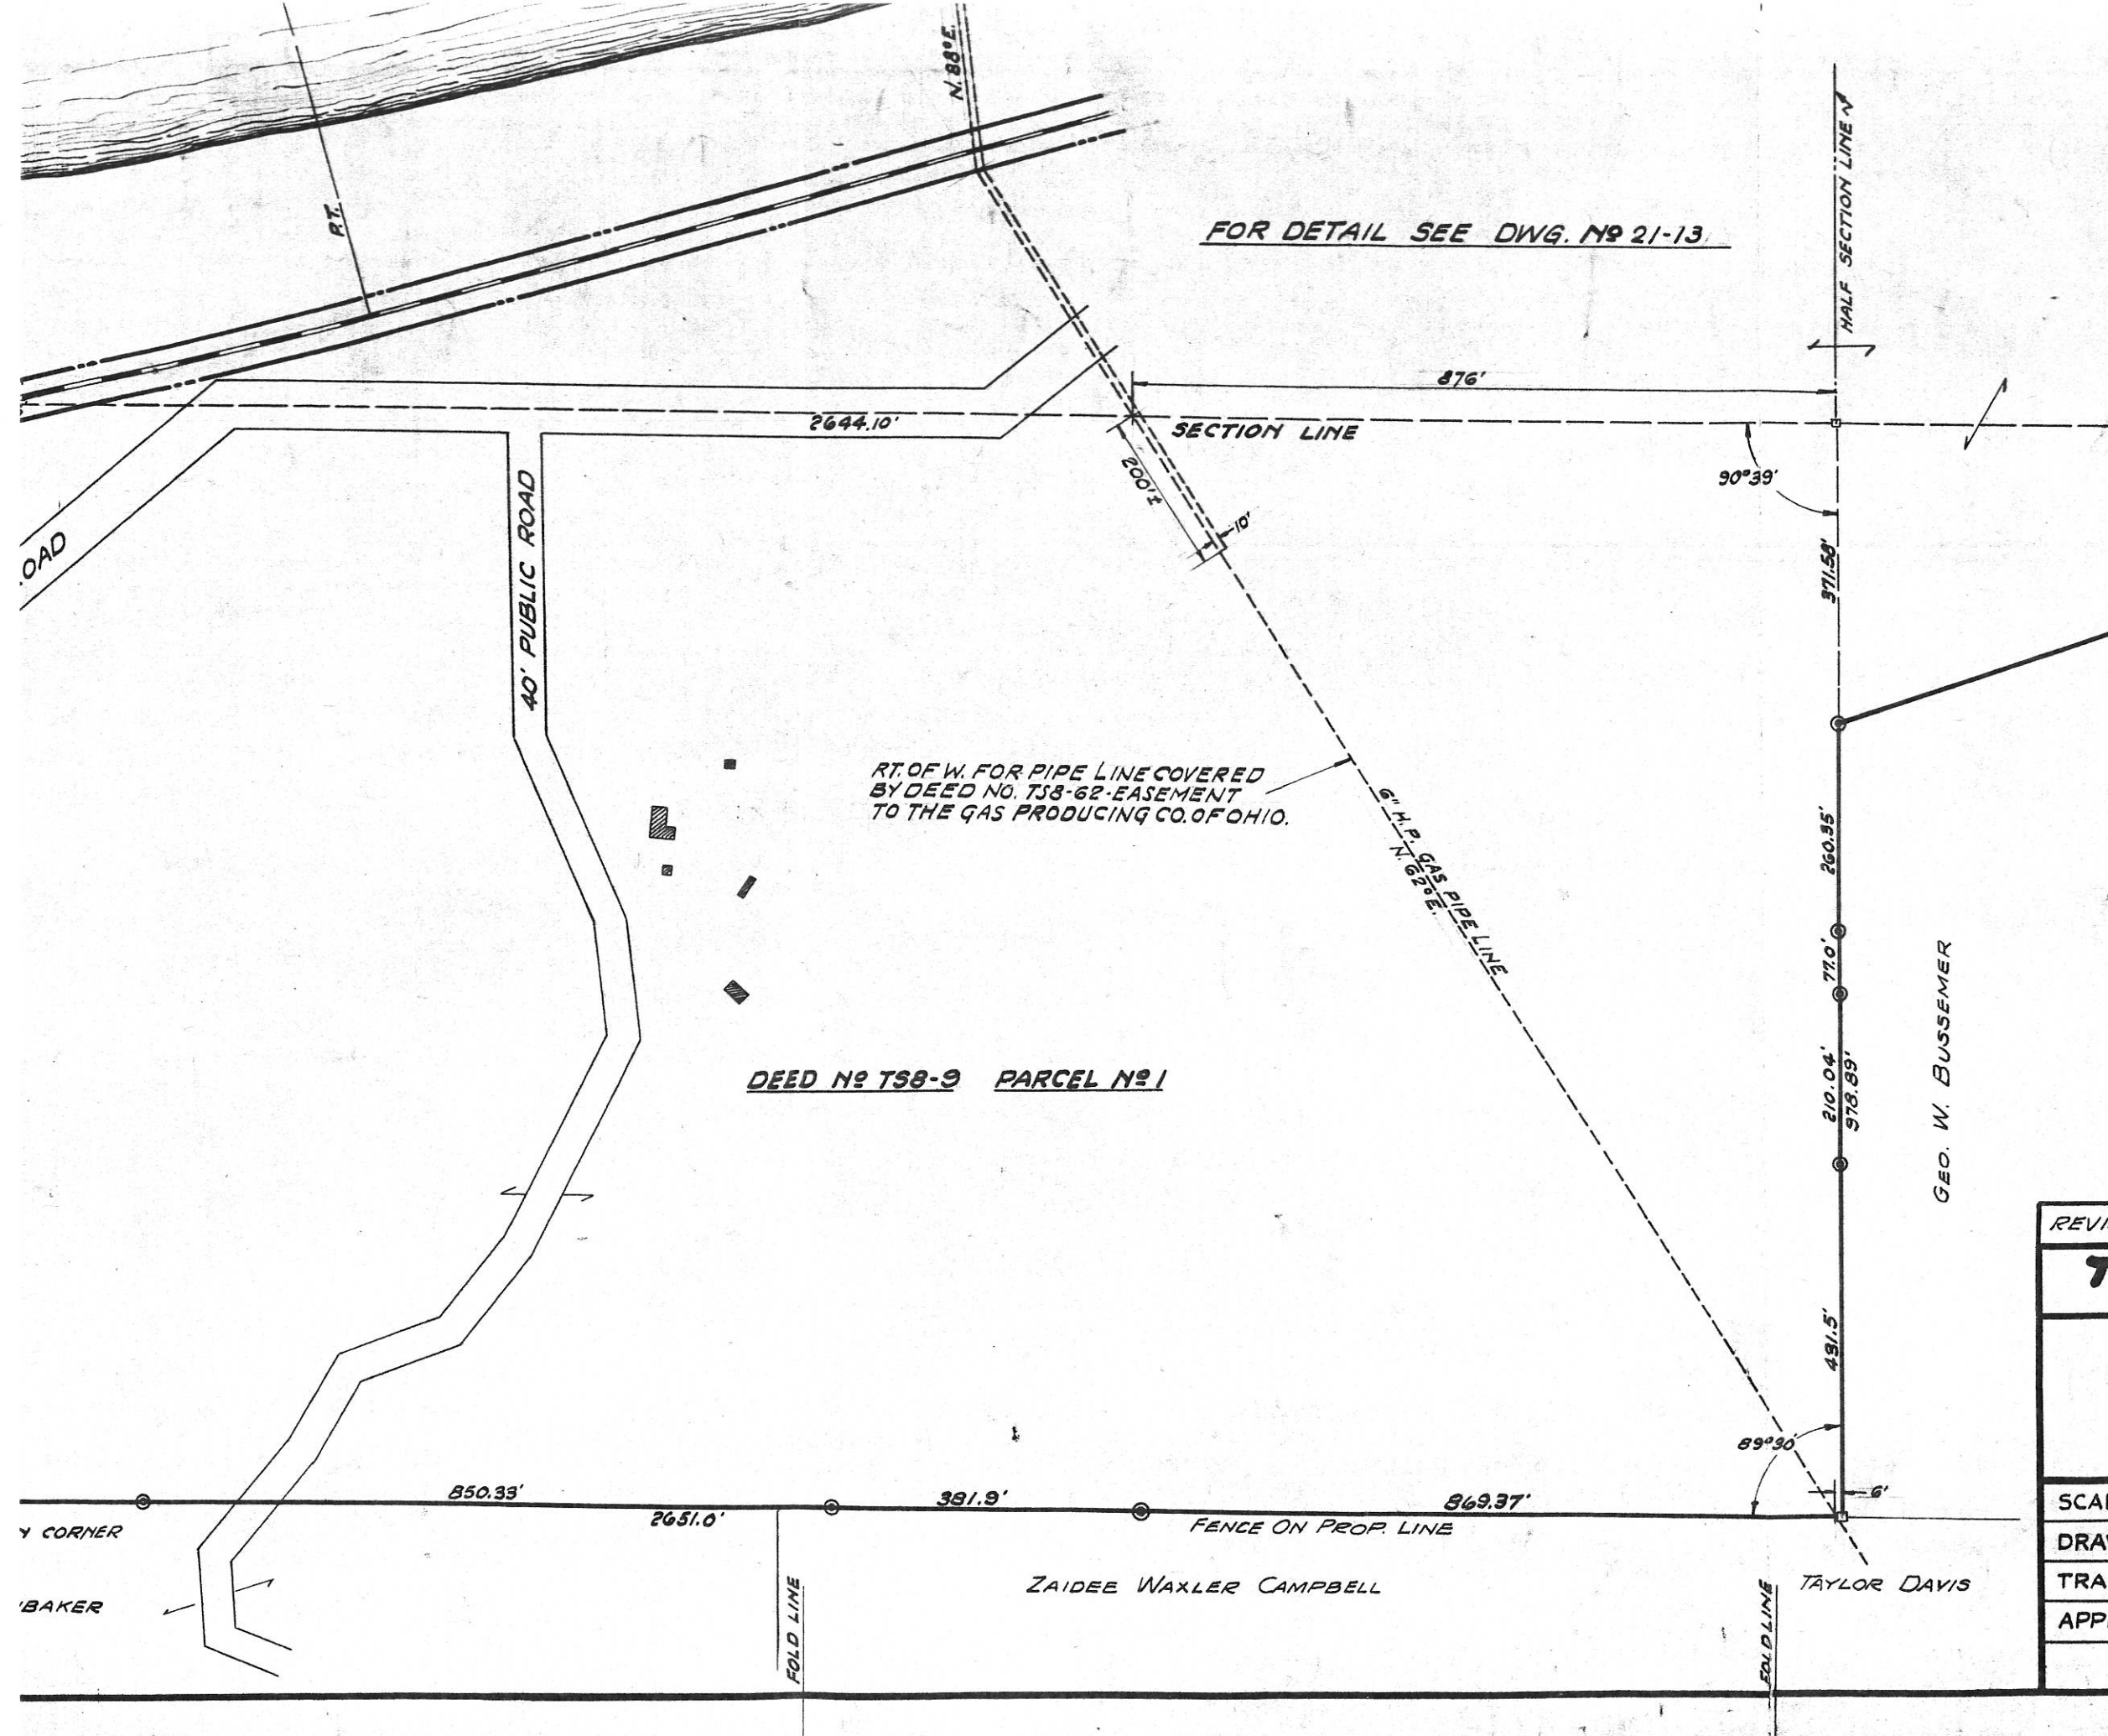

STATE OF OHIO
MUSKINGUM COUNTY
HARRISON TOWNSHIP

GEO. W. BUSSEMER

REVISED 11-15-30 / 12-15-37	
THE OHIO POWER CO. PHILO PLANT	
PLAT MOORE PROPERTY	
SCALE 1"=200'	DATE 3-7-28
DRAWN H.R.P.	DWG. No.
TRACED H.R.P.	DRAWER 3
APPROVED <i>Frank S. ...</i>	
21-12	