


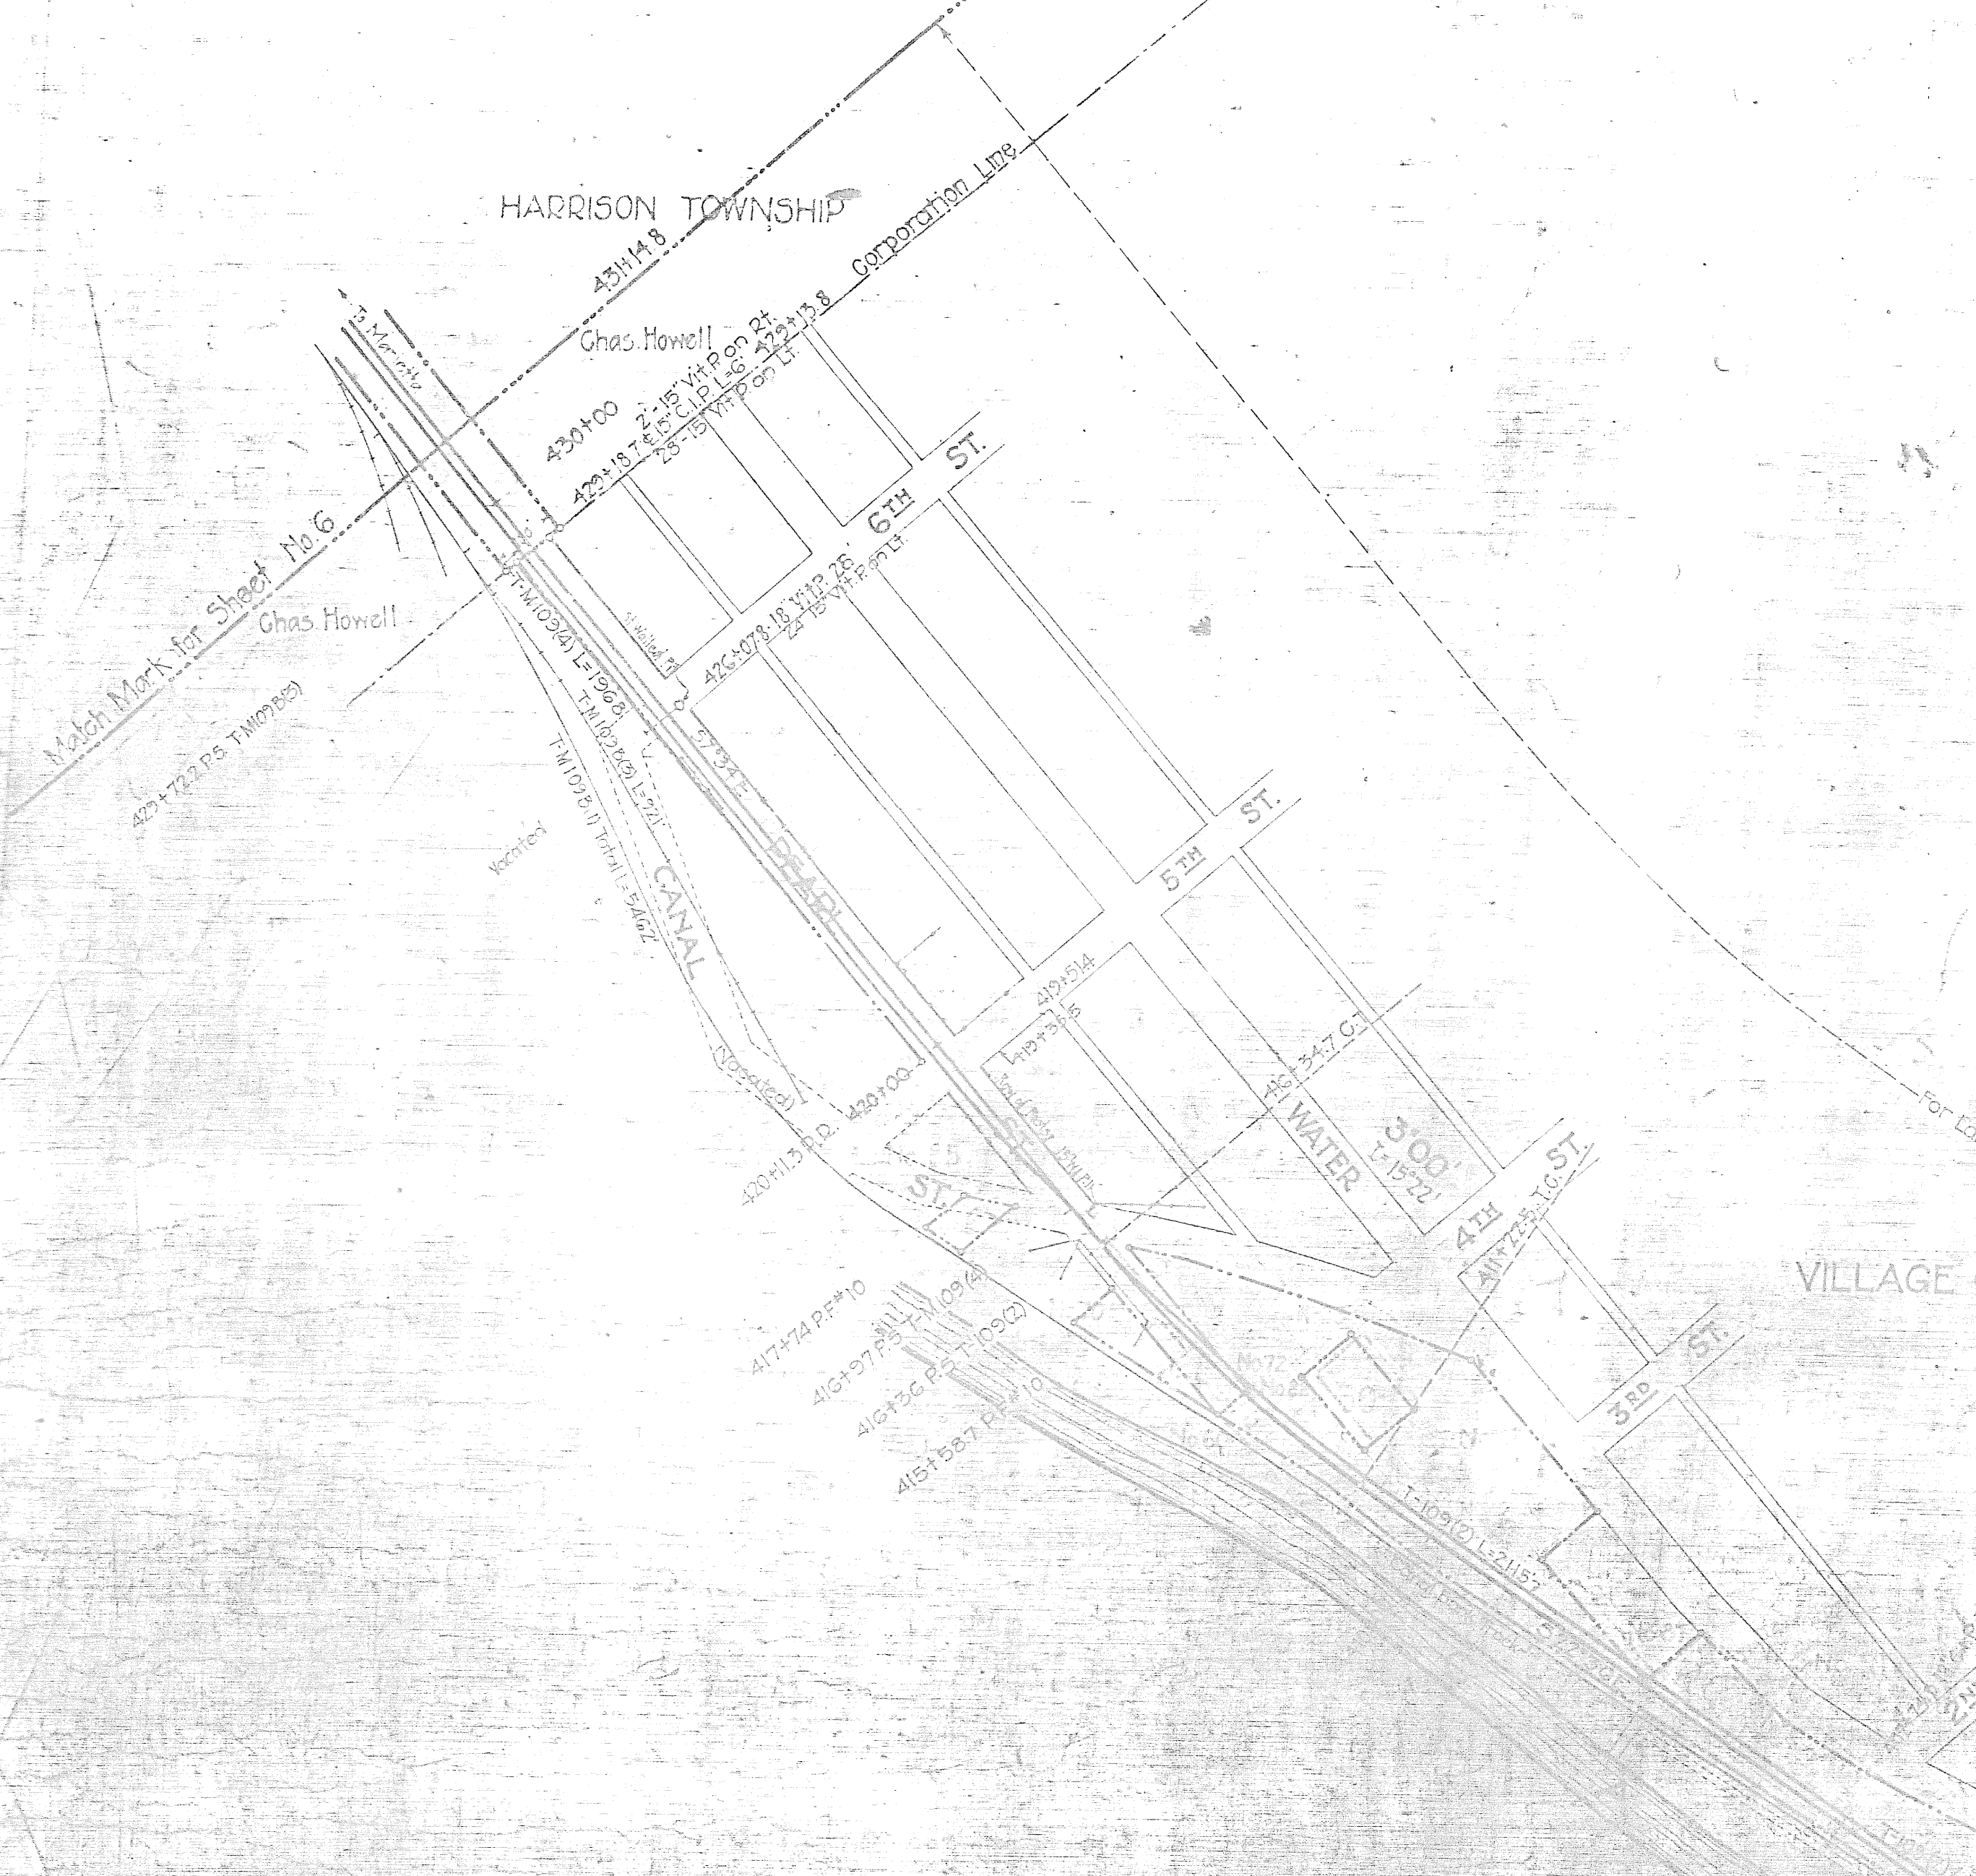

Parcel No.	Deed No.	Kind of Instrument	Date of Instrument	Grantor	Grantee	RECORDED			ACRES	SQUARE FEET	NOTES
						BOOK	PAGE	DATE			
18	55	Adult Deed Assignment	Jan 17 1888 Jan 20 1888	County Auditor J.O. McGregor	J.O. McG. ZIMERY					3056	Also covered by first instrument under Parcel No. 5. See Note B. See cust. No. 50 ²
19	56	Adult Deed Assignment	Jan 17 1888 Jan 20 1888	County Auditor J.O. McGregor	J.O. McG. ZIMERY					3408	Also covered by first instrument under Parcel No. 5. See Note B. See cust. No. 50 ²
20											Parcel number not used
21	79	Deed	Jan 11 1884	County Auditor	ZIMERY					2800	Instrument also covers Parcels No. 31, 61 and 83. See Note B.
22	65	Adult Deed Assignment	Jan 17 1888 Jan 20 1888	County Auditor J.O. McGregor	J.O. McG. ZIMERY					600	Also covered by first instrument under Parcel No. 5. See Note B. See cust. No. 50 ²
23	66	Adult Deed Assignment	Jan 17 1888 Jan 20 1888	County Auditor J.O. McGregor	J.O. McG. ZIMERY					1720	Also covered by first instrument under Parcel No. 5. See Note B. See cust. No. 50 ²
24	68	Adult Deed Assignment	Jan 17 1888 Jan 20 1888	County Auditor J.G. Atwell	J.G. Atwell ZIMERY					6555	Also covered by first instrument under Parcel No. 5. See Note B. See cust. No. 50 ²
25	69	Adult Deed Assignment	Jan 17 1888 Jan 20 1888	County Auditor Nellie Revitt	Nellie Revitt G. Atwell					7056	Also covered by first instrument under Parcel No. 5. Retired under A.F.E. 8957.

Parcel No.	Deed No.	Kind of Instrument	Date of Instrument	Grantor	Grantee	Recorded	Area	Notes
1								See as Parcel No. 18, Map No. 4.
2	48	Condemnation	Aug. 3, 1882	S.H. Guthrie, et al	ZBORNY	3	48	2.03
3	49	Deed	Oct 23 1883	Spencer Scarvell, et al	ZBORNY	63	64	2.71
4								Parcel number not used.
5	51	Deed	Feb 17 1886	Llewellyn Scarvell, et al	G.A. Parker	83	103	May 18 1886
52	52	Audit Deed Assignment	Jan 17 1888	County Auditor	J.H. Abbott	ZBORNY		
53	53	Audit Deed Assignment	Jan 17 1888	County Auditor	J.H. Abbott	ZBORNY		
54	54	Audit Deed Assignment	Jan 17 1888	County Auditor	J.H. Abbott	ZBORNY		
55	55	Audit Deed Assignment	Jan 17 1888	County Auditor	J.H. Abbott	ZBORNY		

PHILO, O.
Station 394-643

Parcel No.	Deed No.	Kind of Instrument	Date of Instrument	Grantor	Grantee	Recorded	Area	Notes
10	56	Audit Deed Assignment	Jan 17 1888	County Auditor	J.H. Abbott	ZBORNY		
11	57	Audit Deed Assignment	Jan 17 1888	County Auditor	J.H. Abbott	ZBORNY		
12	58	Audit Deed Assignment	Jan 17 1888	County Auditor	J.H. Abbott	ZBORNY		
13								Retired under A.F.E. Area not allowed in.
14	59	Audit Deed Assignment	Jan 17 1888	County Auditor	J.H. Abbott	ZBORNY		
15	60	Audit Deed Assignment	Jan 17 1888	County Auditor	J.H. Abbott	ZBORNY		
16	61	Audit Deed Assignment	Jan 17 1888	County Auditor	J.H. Abbott	ZBORNY		
17	62	Deed	Feb 19 1886	County Auditor	G.A. Parker	2	226	

Authority	Date Installed or Retired	Notes
21561 AFE 4444	Installed July 7, 1923	Construction of T-MIO5 P3 to station 36710 Cl. 190 ft.
C-20058 AFE 3785	Installed January 31, 1924	Increasing yard facilities storage tracks T-MIO5 site station 404166.3 a mile 30 and T-MIO5 station 4161371 and East 433125 (Mile 30 and east and Lot 17 Block 51 respectively See
C-19426 AFE 2815	Installed April 23, 1922	Construction of timber to right of station 340
C-23302 AFE 6755	Retired April 17, 1924	Retirement of track M1 566110. Entire track
Note	Completed Spring 1925	West turnout of