


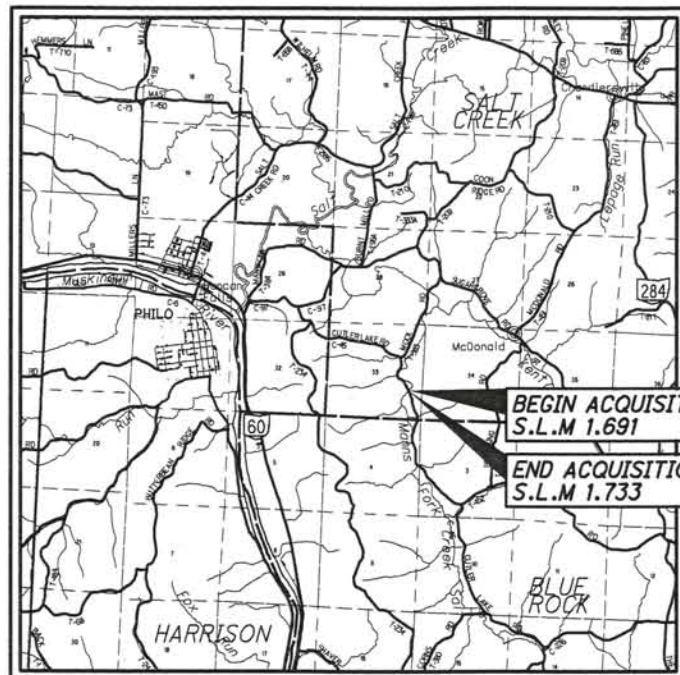

LOCATION MAP

LATITUDE: N 39°31'14" LONGITUDE: W 81°52'04"

UTILITY OWNERS	
TYPE	NAME & ADDRESS
PHONE	AT&T (SBC) 160 N 6TH STREET ZANESVILLE, OH 43701 (740) 454-0748 ATTN: JEANINE YOUNG
ELECTRIC	AMERICAN ELECTRIC POWER CO. 850 TECH CENTER DRIVE GAHANNA, OHIO 43230 (614) 883-6831 ATTN: PAUL PAXTON

NOTES: THE LOCATION OF THE UNDERGROUND UTILITIES SHOWN ON THE PLANS ARE OBTAINED FROM THE OWNER OF THE UTILITIES AS REQUIRED BY SECTION 153.64 O.R.C.

CONVENTIONAL SYMBOLS

County Line	Ditch / Creek (Ex)
Township Line	Ditch / Creek (Pr)
Section Line	Tree Line (Ex)
Corporation Line	Ownership Hook Symbol  , Example 
Fence Line (Ex)	Property Line Symbol  , Example 
Center Line	Break Line Symbol  , Example 
Right of Way (Ex)	Tree (Pr)  , Tree (Ex)  , Shrub (Ex) 
Right of Way (Pr)	Tree (Remove)  , Shrub (Remove) 
Standard Highway Ease.(Ex)	Evergreen (Ex)  , Stump 
Temporary Right of Way	Evergreen (Remove)  , Stump (Remove) 
Channel Ease. (Pr)	Wetland (Pr)  , Grass (Pr)  , Aerial Target 
Utility Ease. (Ex)	Post (Ex)  , Mailbox (Ex)  , Mailbox (Pr) 
Railroad	Light (Ex)  , Telephone Marker (Ex) TEL 
Guardrail (Ex)	Fire Hydrant (Ex)  , Water Meter (Ex) 
Construction Limits	Water Valve (Ex)  , Utility Valve Unknown (Ex) 
Edge of Pavement (Ex)	Telephone Pole (Ex)  , Power Pole (Ex) 
Edge of Pavement (Pr)	Light Pole (Ex)
Edge of Shoulder (Ex)	
Edge of Shoulder (Pr)	

STRUCTURE KEY

	RESIDENTIAL
	COMMERCIAL
	OUT-BUILDING

LEGEND

SH = STANDARD HIGHWAY EASEMENT

RIGHT OF WAY LEGEND SHEET MUS-C.R.45-1.71

MUSKINGUM COUNTY SALT CREEK TOWNSHIP SECTION 33 TOWNSHIP 13N RANGE 12W

INDEX OF SHEETS:

LEGEND SHEET	1
PROPERTY MAP	2
SUMMARY OF ADDITION R/W	3
R/W TOPOGRAPHIC SHEET	4
R/W BOUNDARY SHEET	5

PROJECT DESCRIPTION

IMPROVEMENT OF 0.05 MILE OF C.R.45 IN SALT CREEK TOWNSHIP, BY REPLACING A SINGLE SPAN STEEL BEAM BRIDGE OVER THE MANN'S FORK SALT CREEK WITH A STEEL BEAM BRIDGE INCLUDING APPROACH SLABS, GUARDRAIL, AND MINIMAL APPROACH WORK.

PROJECT CONTROL

NORTH AMERICAN VERTICAL DATUM (NAVD 88) AND NAD 83 (2007) STATE PLANE GRID COORDINATES, OHIO SOUTH ZONE.

PLANS PREPARED BY:

FIRM NAME : MUSKINGUM COUNTY ENGINEER'S OFFICE
R/W DESIGNER: SHAWN E. JOHNSON
R/W REVIEWER: DENIS P. SWIERZ
FIELD REVIEWER: DENIS P. SWIERZ
OWNERSHIP VERIFIED BY: DENIS P. SWIERZ
PLAN COMPLETION DATE: 8/13/14

I, Denis P. Swierz, P. S. have conducted a survey of the existing conditions for the Muskingum County Engineer's Office on January 30, 2012. The results of that survey are contained herein. Underground utility locations are shown for informational purposes only. Though they are believed to be accurate, their location is as marked on the ground by the utility company per OUPS and OGPUPS Confirmation Number A134000620 and those markings subsequently being surveyed as a part of this project. As a part of this project I have reestablished the locations of the existing property lines and the centerline of existing right of way for property takes contained herein. As a part of this project I have established the proposed property lines, calculated the Gross Take, present roadway occupied (PRO), Net Take and Net Residue; as well as prepared the legal descriptions necessary to acquire the parcels as shown herein. As a part of this work, I have set, or will set, right of way monuments at property corners, property line intersections, points along the right of way and/or angle points on the right of way, Section Corners and other points as shown herein. All of my work contained herein was conducted in accordance with the Ohio Administrative Code Chapter 4733-37 Standards for Boundary Surveys unless so noted. The words "I" and "my" as used herein are to mean that myself or someone working under my direct supervision.

Denis P. Swierz, P.S. 8062

8/14/14
Date

SURVEYORS SEAL



RIGHT OF WAY
LEGEND SHEET

MUS-C.R.45-1.71

1 / 5



23
27

FEDERAL PROJECT NO.
E091 (142)

PID NO.
87216

R/W DESIGNER
SEJ
R/W REVIEWER
DPS

MUSKINGUM COUNTY
SALT CREEK TOWNSHIP
SECTION 33 TOWNSHIP 13N RANGE 12W

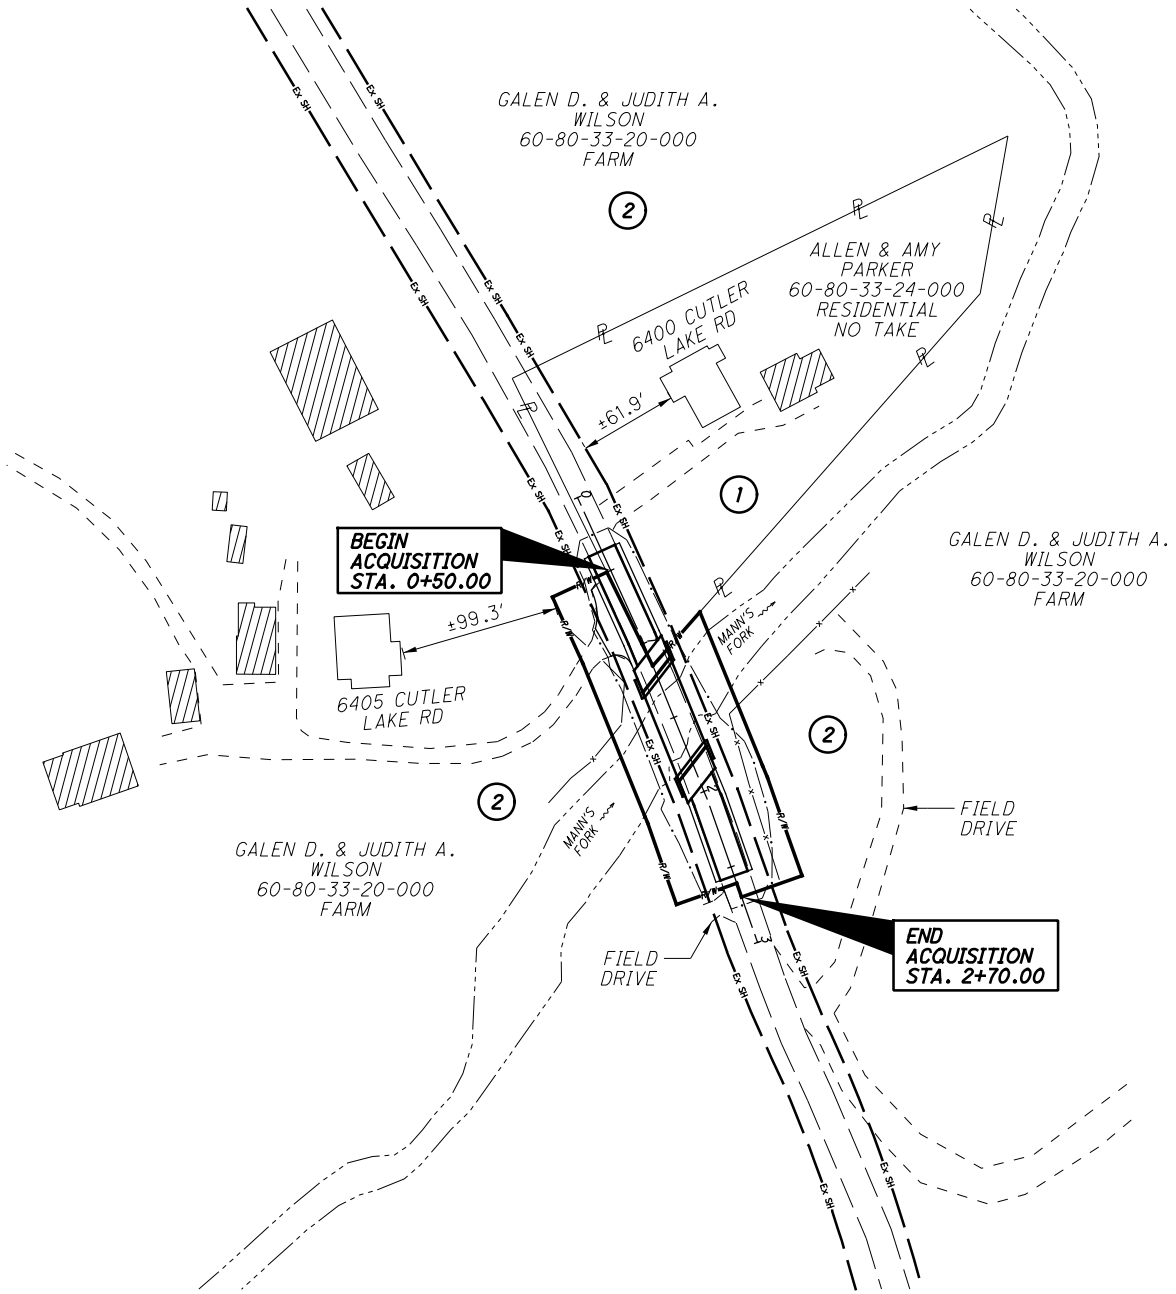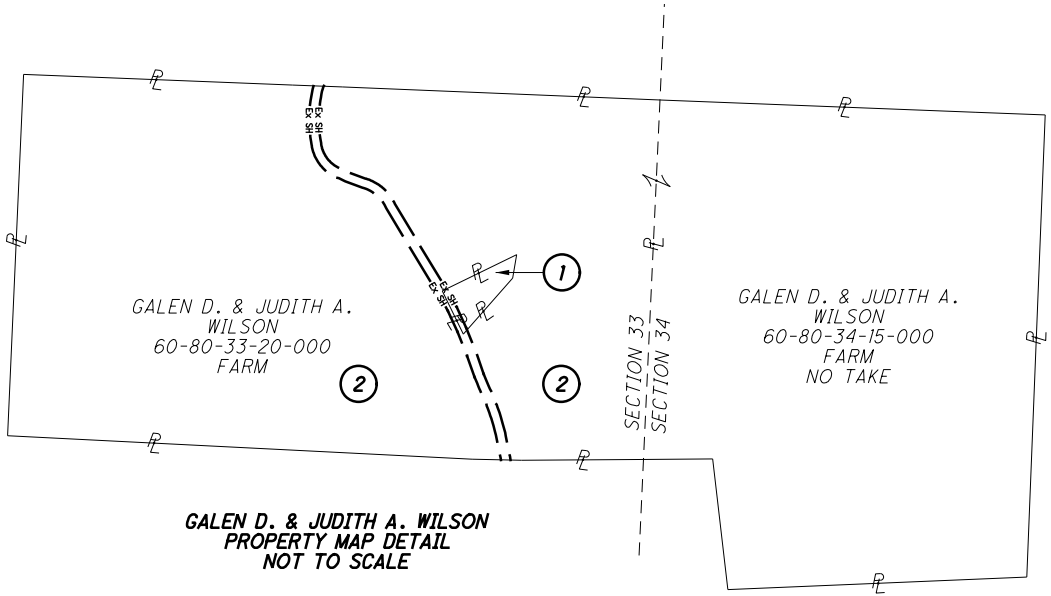

OWNERSHIP NAME AND NUMBER

- 1 ALLEN & AMY PARKER
DR 1565/995
- 2 GALEN D. & JUDITH A. WILSON
DR 593/299

REV. BY	DATE	DESCRIPTION
DATE COMPLETED 8/13/14		



PID NO.
87216

R/W DESIGNER
SEJ
R/W REVIEWER
DPS

PROPERTY MAP

MUS-C.R.45-1.71

2 / 5

24

27

TOTAL NUMBER OF :

1 OWNERSHIPS

0 TOTAL TAKES

2 PARCELS

0 OWNERSHIPS W/ STRUCTURES INVOLVED

$$NET\ RESIDUE = RECORD\ AREA - TOTAL\ PRO - NET\ TAKE$$

ALL AREAS IN ACRES

[illegible]

LEGEND

WD = WARRANTY DEED

GRANTEE:


ALL RIGHT OF WAY ACQUIRED IN THE NAME OF
MUSKINGUM COUNTY
UNLESS OTHERWISE SHOWN.

REV. BY	DATE	DESCRIPTION
DATE COMPLETED 8/13/14		

MUSKINGUM COUNTY
SALT CREEK TOWNSHIP
SECTION 33 TOWNSHIP 13N RANGE 12W

OWNERSHIP NAME AND NUMBER

- ① ALLEN & AMY PARKER
DR 1565/995
- ② GALEN D. & JUDITH A. WILSON
DR 593/299

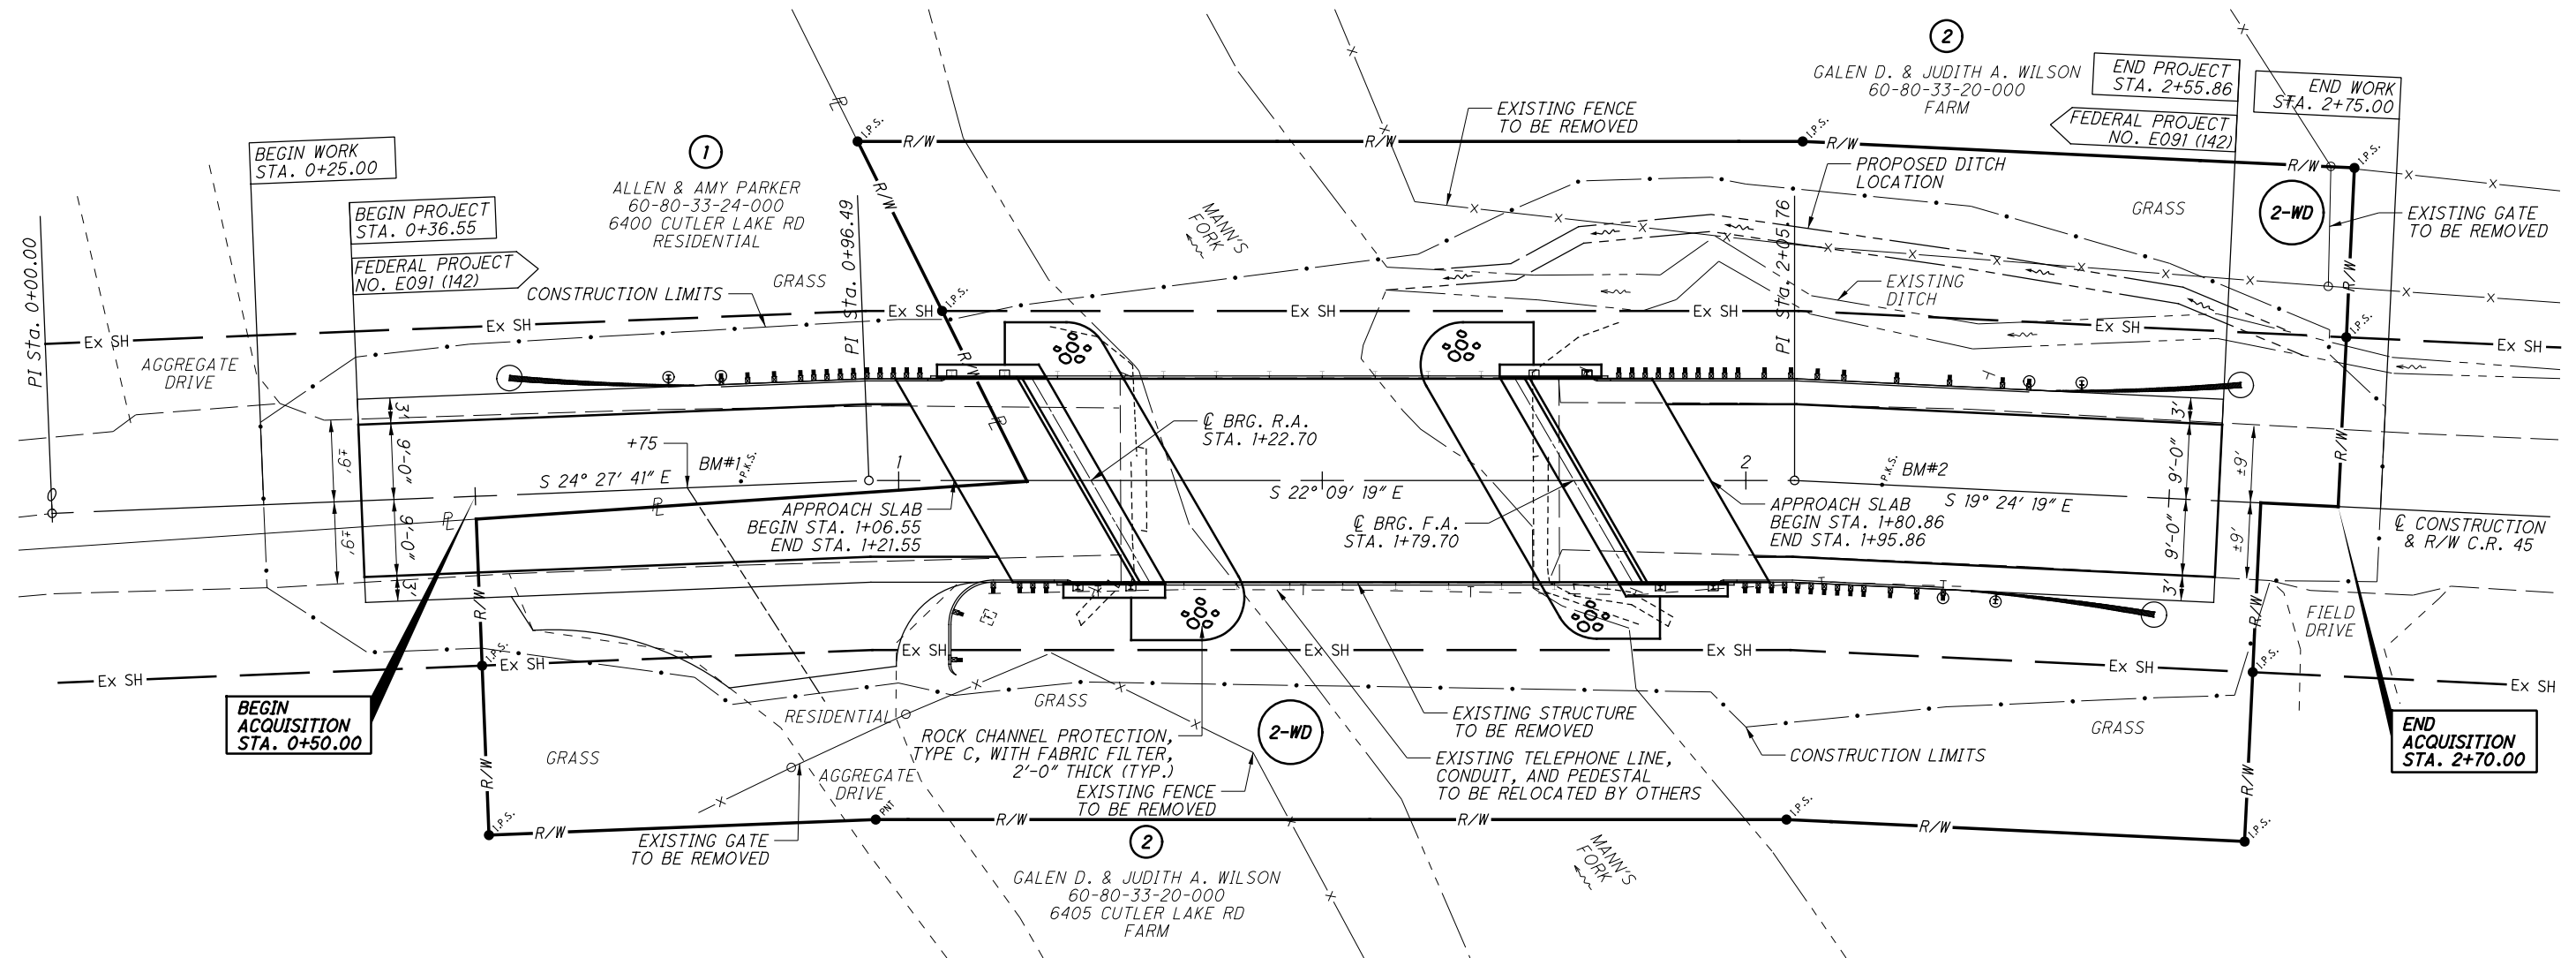

MONUMENT LEGEND

-  EXISTING R/W MONUMENT BOX
-  PROPOSED R/W MONUMENT BOX
-  EXISTING CONCRETE MONUMENT
-  PROPOSED CONCRETE MONUMENT
-  RAILROAD SPIKE FOUND
-  RAILROAD SPIKE SET
-  IRON PIN FOUND
-  IRON PIN FOUND W/ ID CAP
-  IRON PIN SET W/ ID CAP
-  IRON PIPE FOUND
-  IRON PIPE SET
-  P.K. NAIL FOUND
-  P.K. NAIL SET
-  POINT

BASIS FOR BEARINGS:

ALL BEARINGS SHOWN ARE BASED ON NAD 83,
OHIO SOUTH ZONE, STATE PLANE COORDINATES
AS PER GPS OBSERVATIONS FROM MUSKINGUM
COUNTY ENGINEER GPS MONUMENT - GPS 19

NOTE: THE EXISTING R/W WIDTH AND LOCATION WERE DETERMINED FROM INFORMATION FROM THE MUSKINGUM COUNTY ENGINEER'S OFFICE.

SEJ	12/16/14	MODIFIED FENCE & GATE NEAR STA. 2+67 LT
REV. BY	DATE	DESCRIPTION
DATE COMPLETED	8/13/14	

MUSKINGUM COUNTY
SALT CREEK TOWNSHIP
SECTION 33 TOWNSHIP 13N RANGE 12W

OWNERSHIP NAME AND NUMBER

- 1 ALLEN & AMY PARKER
DR 1565/995
- 2 GALEN D. & JUDITH A. WILSON
DR 593/299



PID NO.
87216

R/W DESIGNER
SEJ


R/W REVIEWER
DPS

RIGHT OF WAY BOUNDARY SHEET

MUS-C.R.45-1.71


5 / 5

27
27

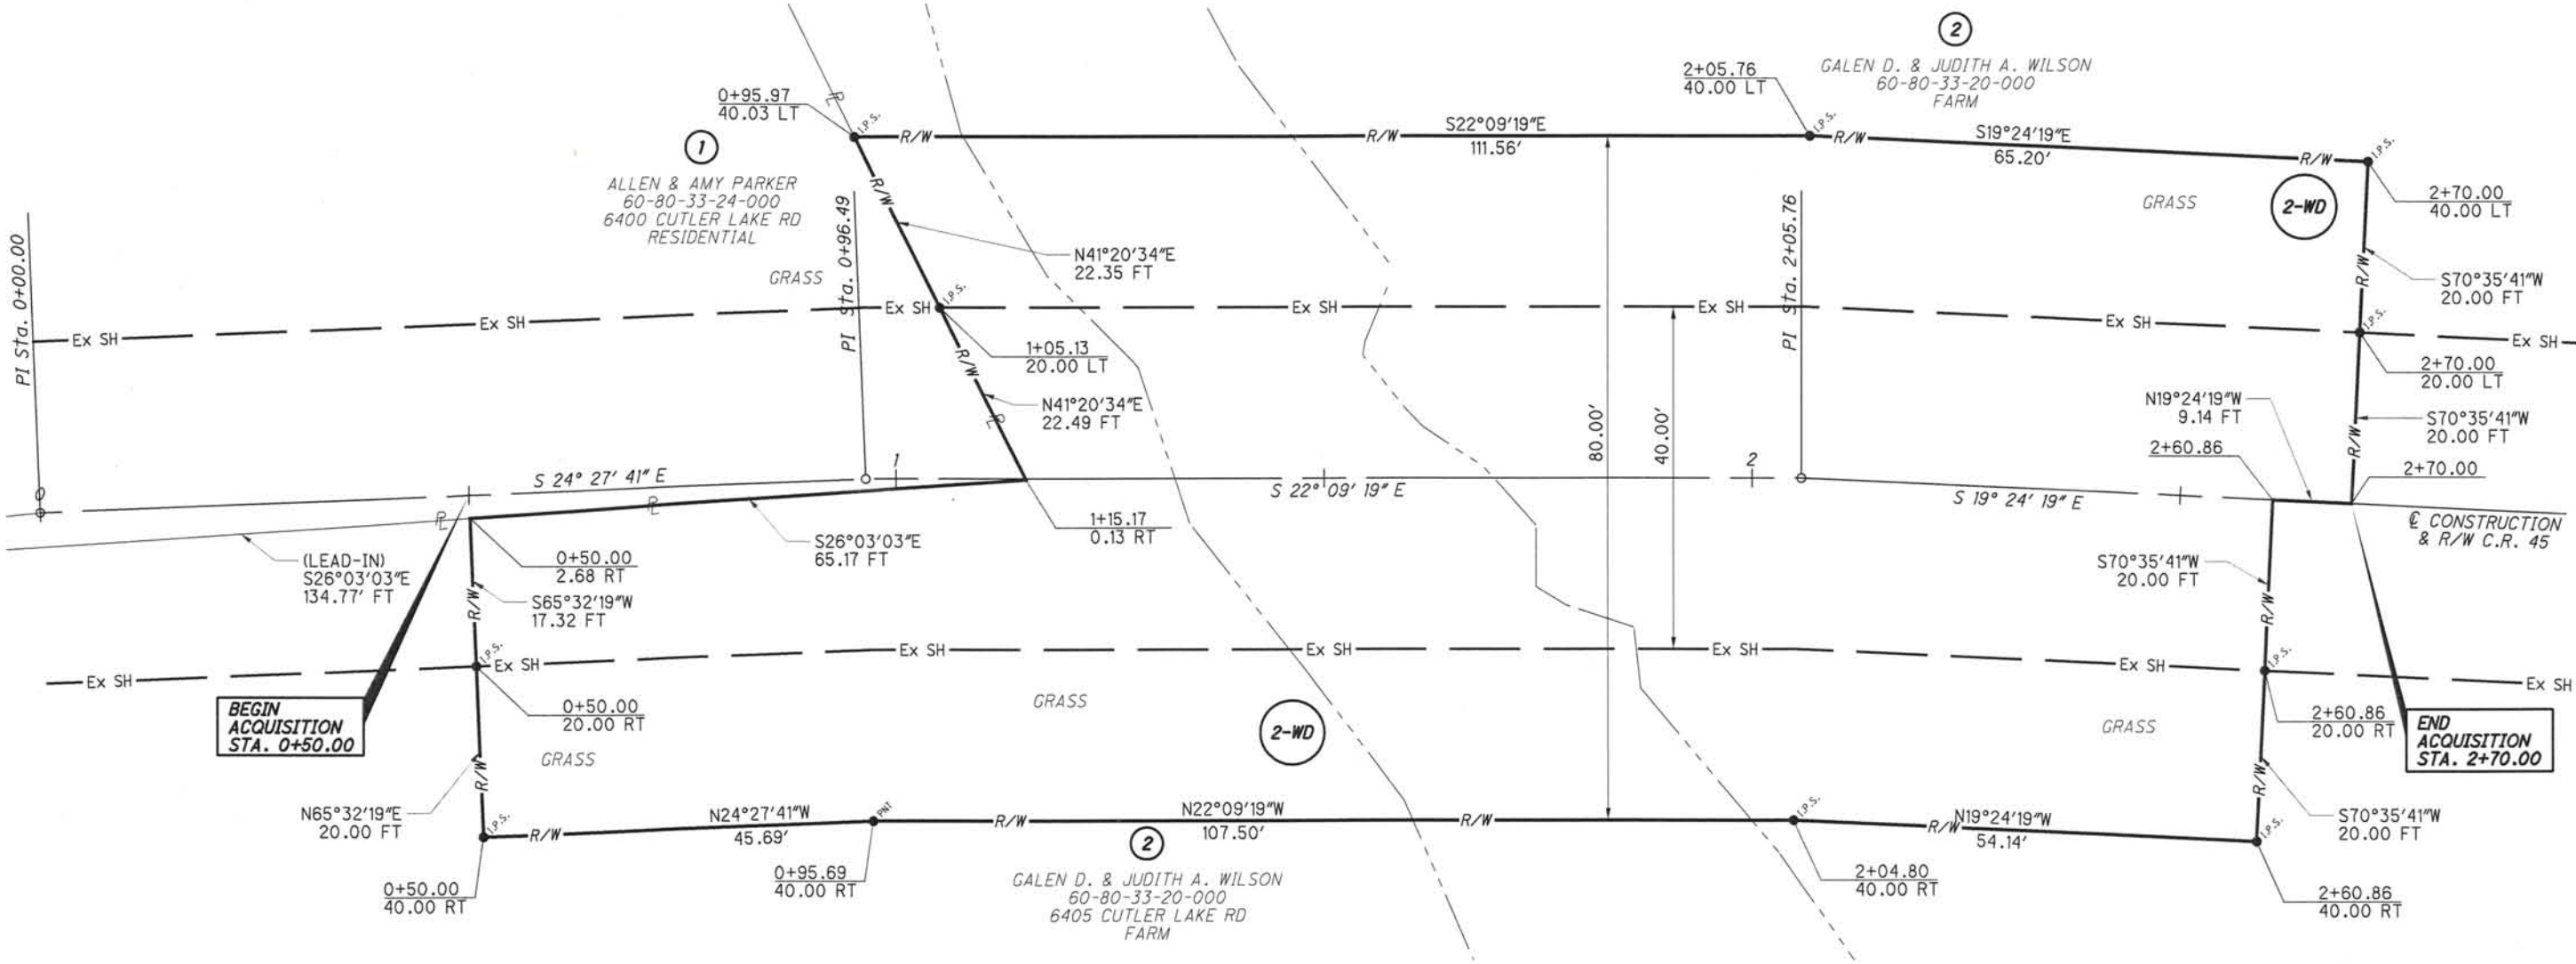

DESCRIPTION
APPROVED
By: *[Signature]* 3/5/2014

- MONUMENT LEGEND**
- EXISTING R/W MONUMENT BOX
 - PROPOSED R/W MONUMENT BOX
 - EXISTING CONCRETE MONUMENT
 - PROPOSED CONCRETE MONUMENT
 - RAILROAD SPIKE FOUND
 - RAILROAD SPIKE SET
 - IRON PIN FOUND
 - IRON PIN FOUND W/ ID CAP
 - IRON PIN SET W/ ID CAP
 - IRON PIPE FOUND
 - IRON PIPE SET
 - P.K. NAIL FOUND
 - P.K. NAIL SET
 - POINT

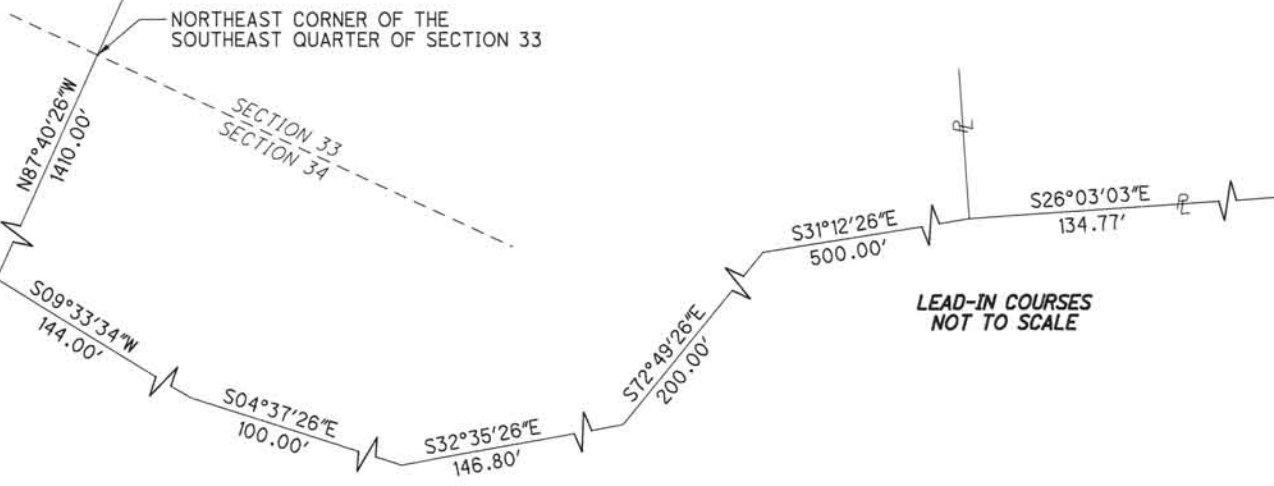

NOTE: THE EXISTING R/W WIDTH AND LOCATION WERE DETERMINED FROM INFORMATION FROM THE MUSKINGUM COUNTY ENGINEER'S OFFICE.

BASIS FOR BEARINGS:

ALL BEARINGS SHOWN ARE BASED ON NAD 83, OHIO SOUTH ZONE, STATE PLANE COORDINATES AS PER GPS OBSERVATIONS FROM MUSKINGUM COUNTY ENGINEER GPS MONUMENT - GPS 19

REV. BY	DATE	DESCRIPTION

DATE COMPLETED 8/13/14