


# DOZER DRIVE ROAD DEDICATION PLAT

Being a part of the Southwest Quarter of the 4th Quarter, Township 1, Range 7, of the United States Military Lands, Township 1, Washington Township, Muskingum County, Ohio.

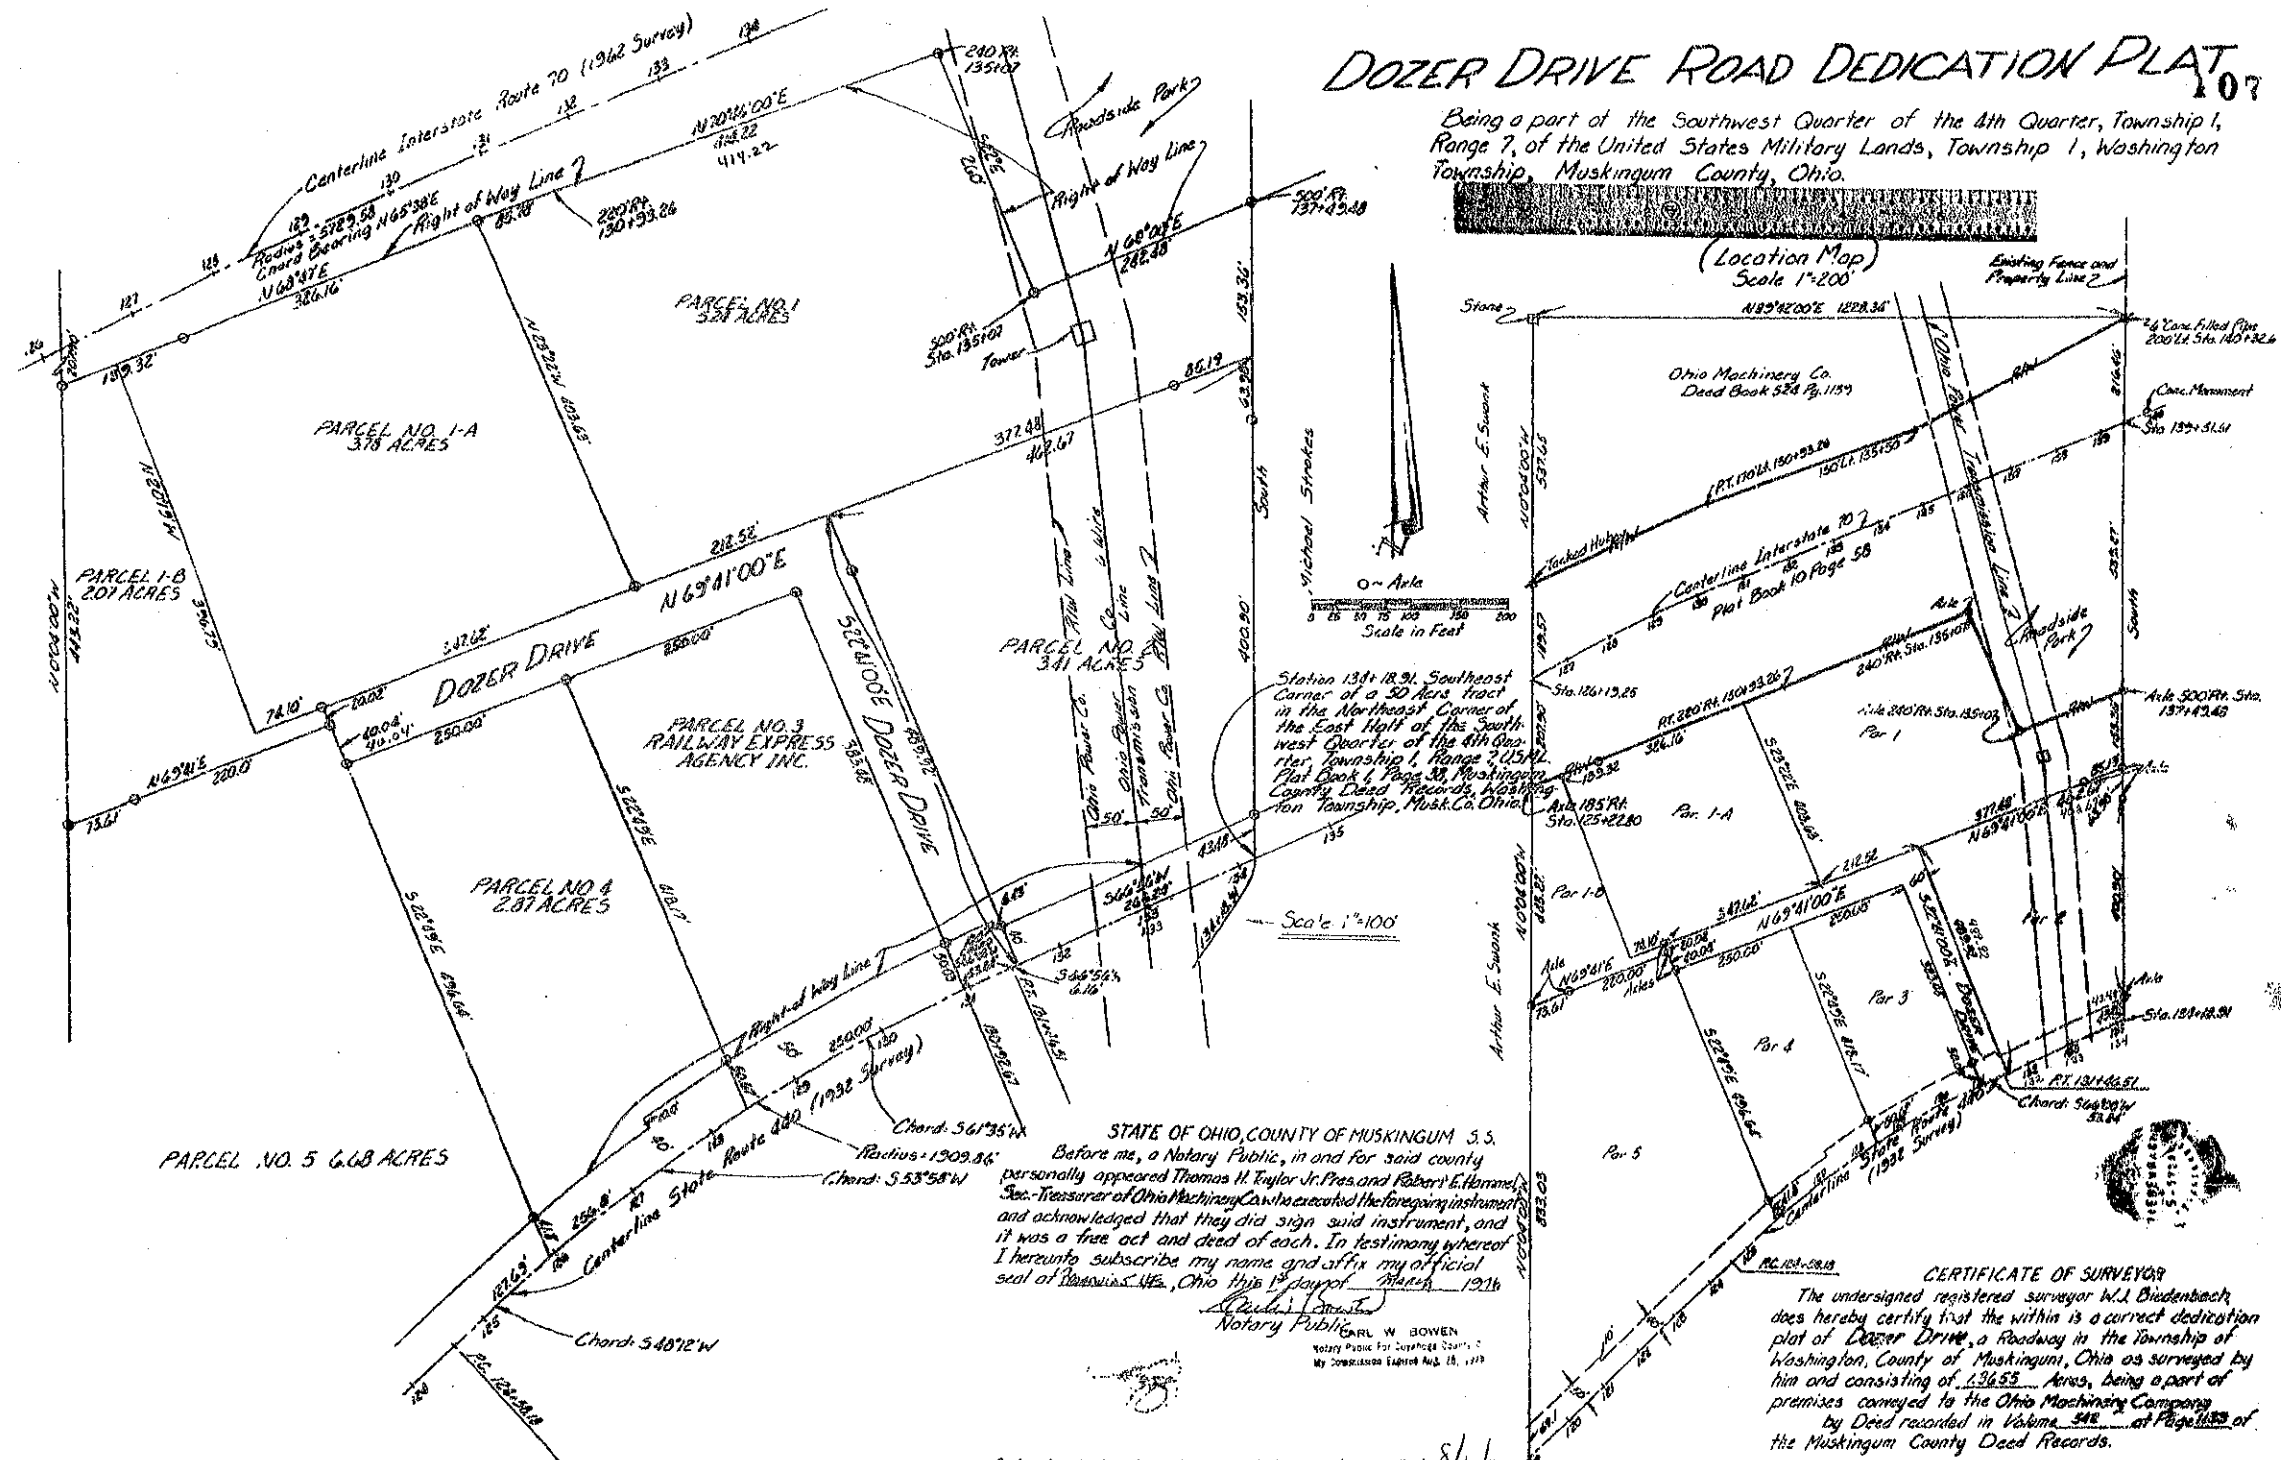

STATE OF OHIO, COUNTY OF MUSKINGUM S.S.  
 Before me, a Notary Public, in and for said county personally appeared Thomas H. Taylor Jr. Pres. and Robert E. Hammel Sec. Treasurer of Ohio Machinery Co. who executed the foregoing instrument and acknowledged that they did sign said instrument, and it was a free act and deed of each. In testimony whereof I hereunto subscribe my name and affix my official seal of Notary Public for the County of Muskingum, Ohio this 1st day of August, 1972.

*(Signature)*  
 Notary Public W. BOWEN  
 Notary Public for Muskingum County, Ohio  
 My Commission Expires Aug. 18, 1973

**CERTIFICATE OF SURVEYOR**  
 The undersigned registered surveyor W.J. Biedenbach does hereby certify that the within is a correct dedication plat of Dozer Drive, a Roadway in the Township of Washington, County of Muskingum, Ohio as surveyed by him and consisting of 136.53 Acres, being a part of premises conveyed to the Ohio Machinery Company by Deed recorded in Volume 546 at Page 188 of the Muskingum County Deed Records.

**DEDICATION**  
 We the undersigned, Thomas H. Taylor Jr. President and Robert E. Hammel Sec. Treas. of Ohio Machinery Co. being the owners and all parties having any Right, Title or Interest in the real estate shown, hereby certify that we have caused the same to be surveyed and platted into the road as shown and do hereby dedicate it to the public for use as such.

Thomas H. Taylor Jr. President  
*(Signature)*  
 Robert E. Hammel Sec. Treasurer  
*(Signature)*

Witness  
*(Signature)*  
 Witness  
*(Signature)*

Submitted for Acceptance and Approval, Date 8/11/72  
 6473 *(Signature)*  
 Clerk of County Commissioners  
 Received for record on the 30 day of August, 1972, at 10:40 o'clock, A.M.  
 Recorded August 20, 1972 in Plat Book 14 at Page 107 of the Muskingum County Plat Records.  
 Donald M. Minick  
 Recorder Fee \$ 8.50

Transferred Date 8-30-72 *(Signature)*  
 Auditor, Muskingum County  
 Accepted and Approved under Section 711.05 of the Revised code of the State of Ohio, that at least minimum specifications for subdivision thoroughfares and drainage in Washington Township must be met before application under Section 711.09 is made. Date 8/11/72  
*(Signature)*  
 Muskingum County Commissioners

Date 8-26-72 *(Signature)*  
 W.J. Biedenbach  
 Registered Surveyor #5718

W.J. Biedenbach Assoc. Surveying & Mapping 400 1/2 S. Long Zanesville, Ohio 43701	
Drawn by: <i>(Signature)</i>	Checked: <i>(Signature)</i>
Date: 1-25-77	Job No.
OMCO	