


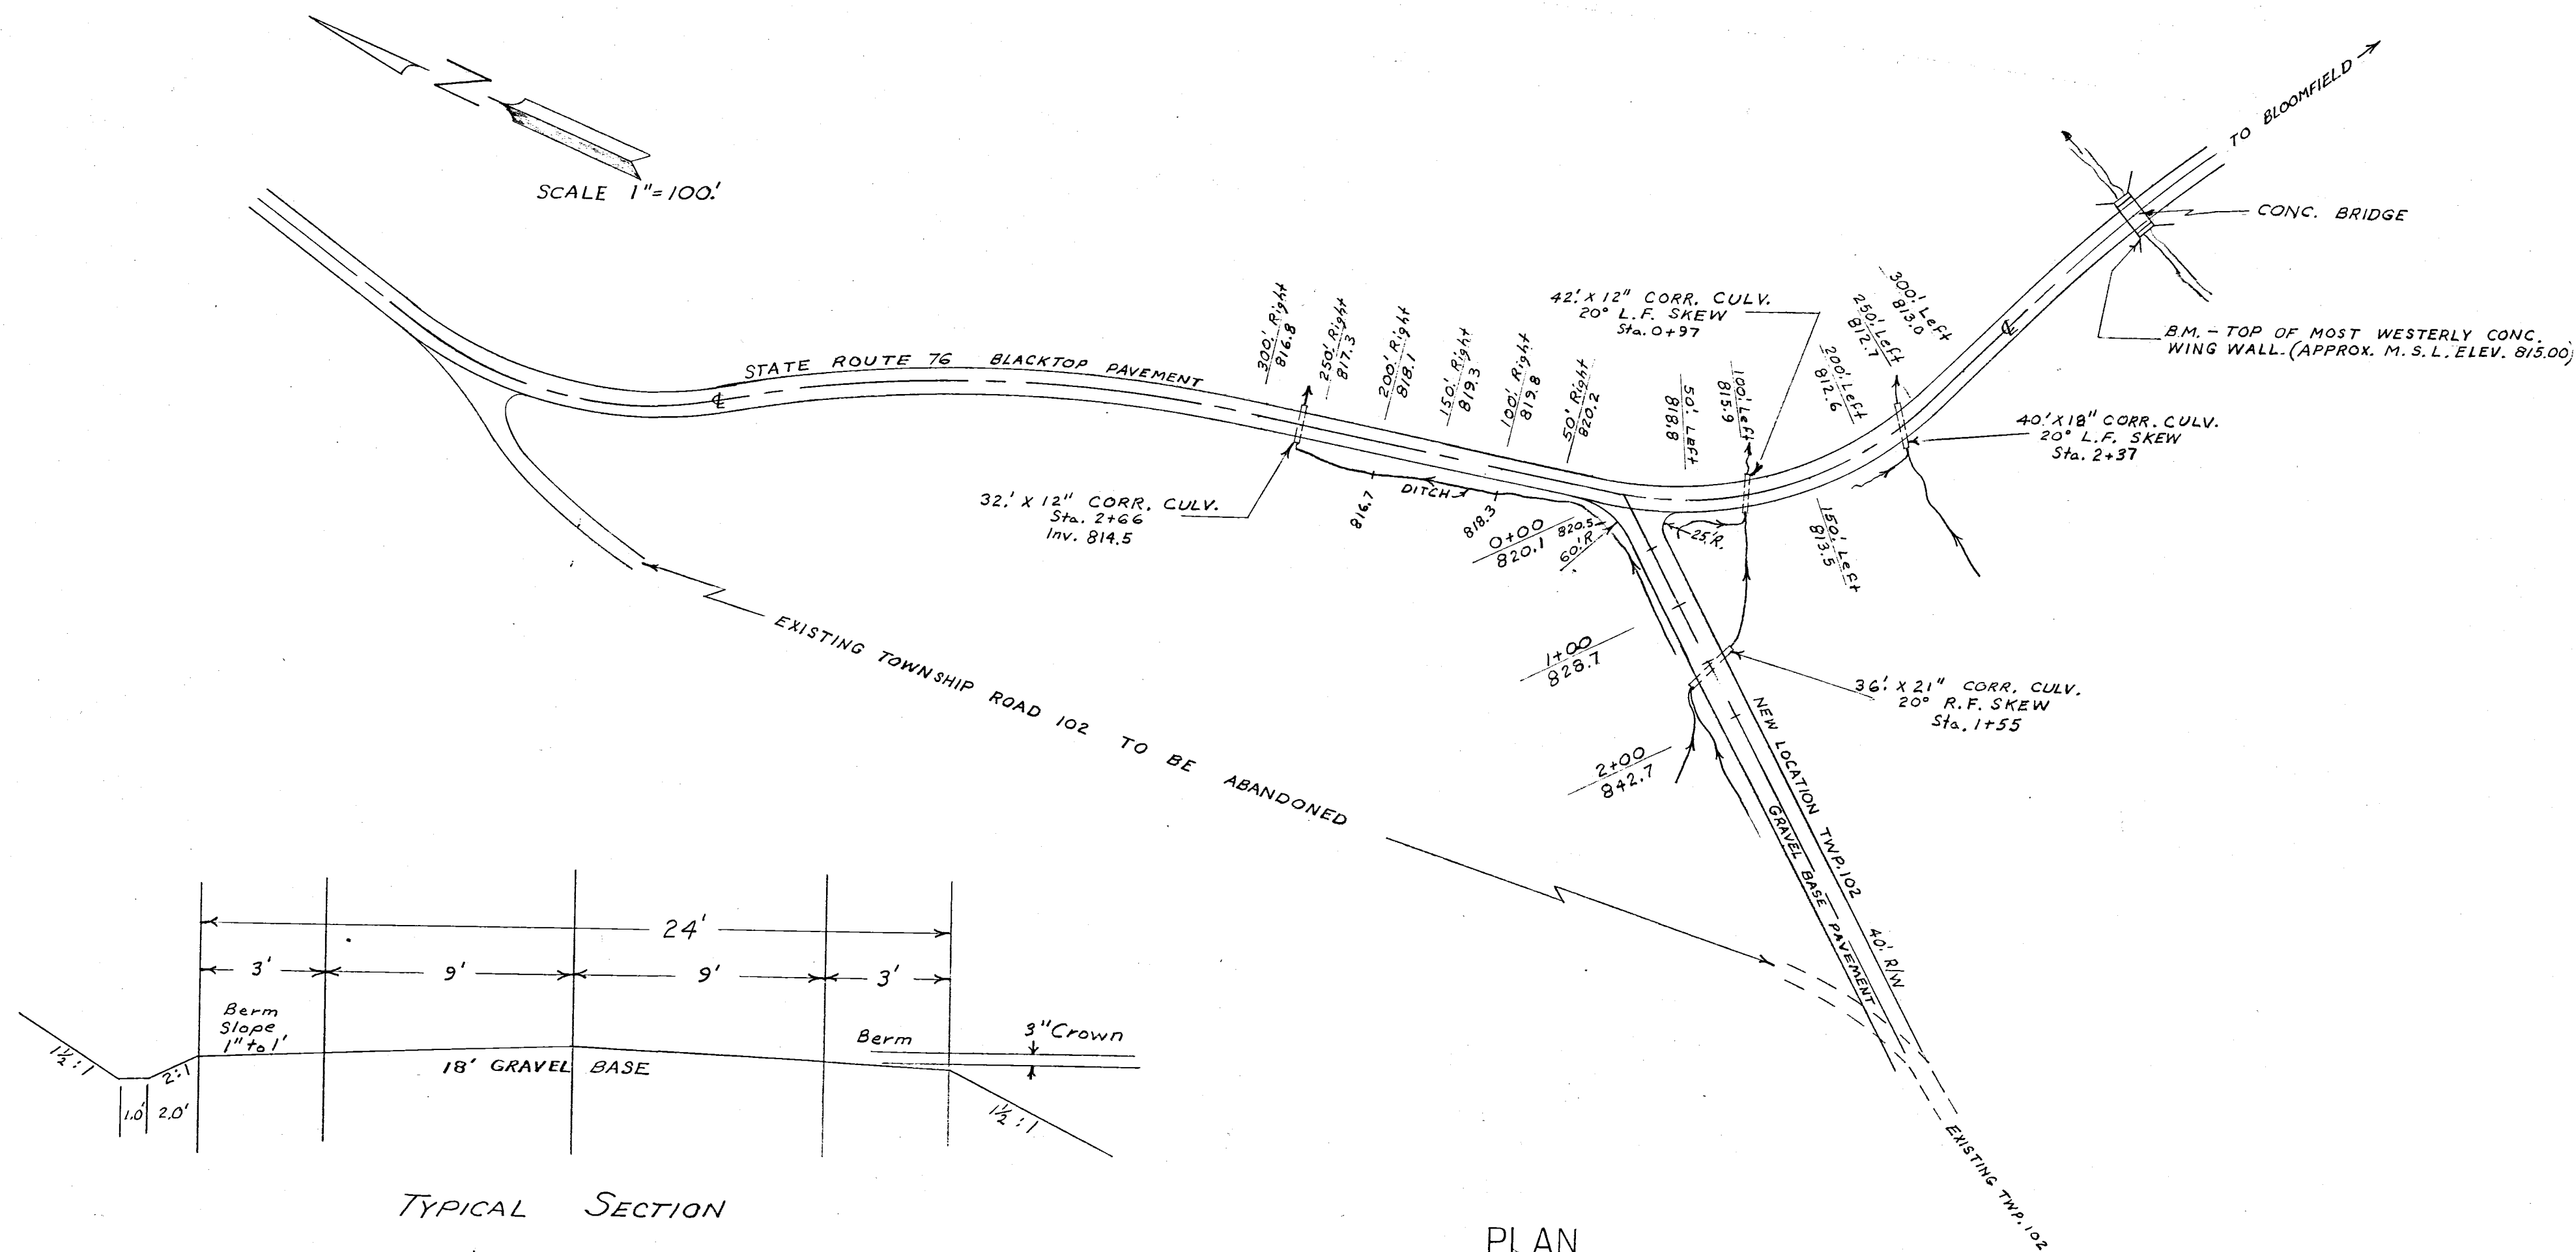

PLAN & PROFILE FOR NEW LOCATION OF INTERSECTION OF STATE ROUTE 76 & N. END TWP. 102

2.2 MILES NORTH OF JUNCTION OF STATE ROUTE
76 & STATE ROUTE 209 IN BLOOMFIELD, HIGHLAND
TWP., MUSKINGUM COUNTY, OHIO

UPTON WALTERS
MUSKINGUM COUNTY ENGINEER

APPROVED
DATE: 6-28-61

Upton Walters
MUSKINGUM COUNTY ENGINEER

APPROVED
DATE:

Roy S. Davis

Ray Thompson
MUSKINGUM COUNTY COMMISSIONERS

PLAN SCALE: 1"=100'

PROFILE

SCALE: HOR. 1"=50'
VERT. 1"=10'

FIELD BOOK C-44

