

N 50° 55' 00" E

ORIGINAL SURVEY	SURVEYED	BY	DATE
NOTE BOOK	PLOTTED		
NO. B-94	TEMPLATE		
	AREAS		
	CHECKED		

FINAL SURVEY	SURVEYED	BY	DATE
NOTE BOOK	PLOTTED		
	TEMPLATE		
	AREAS		
	CHECKED		

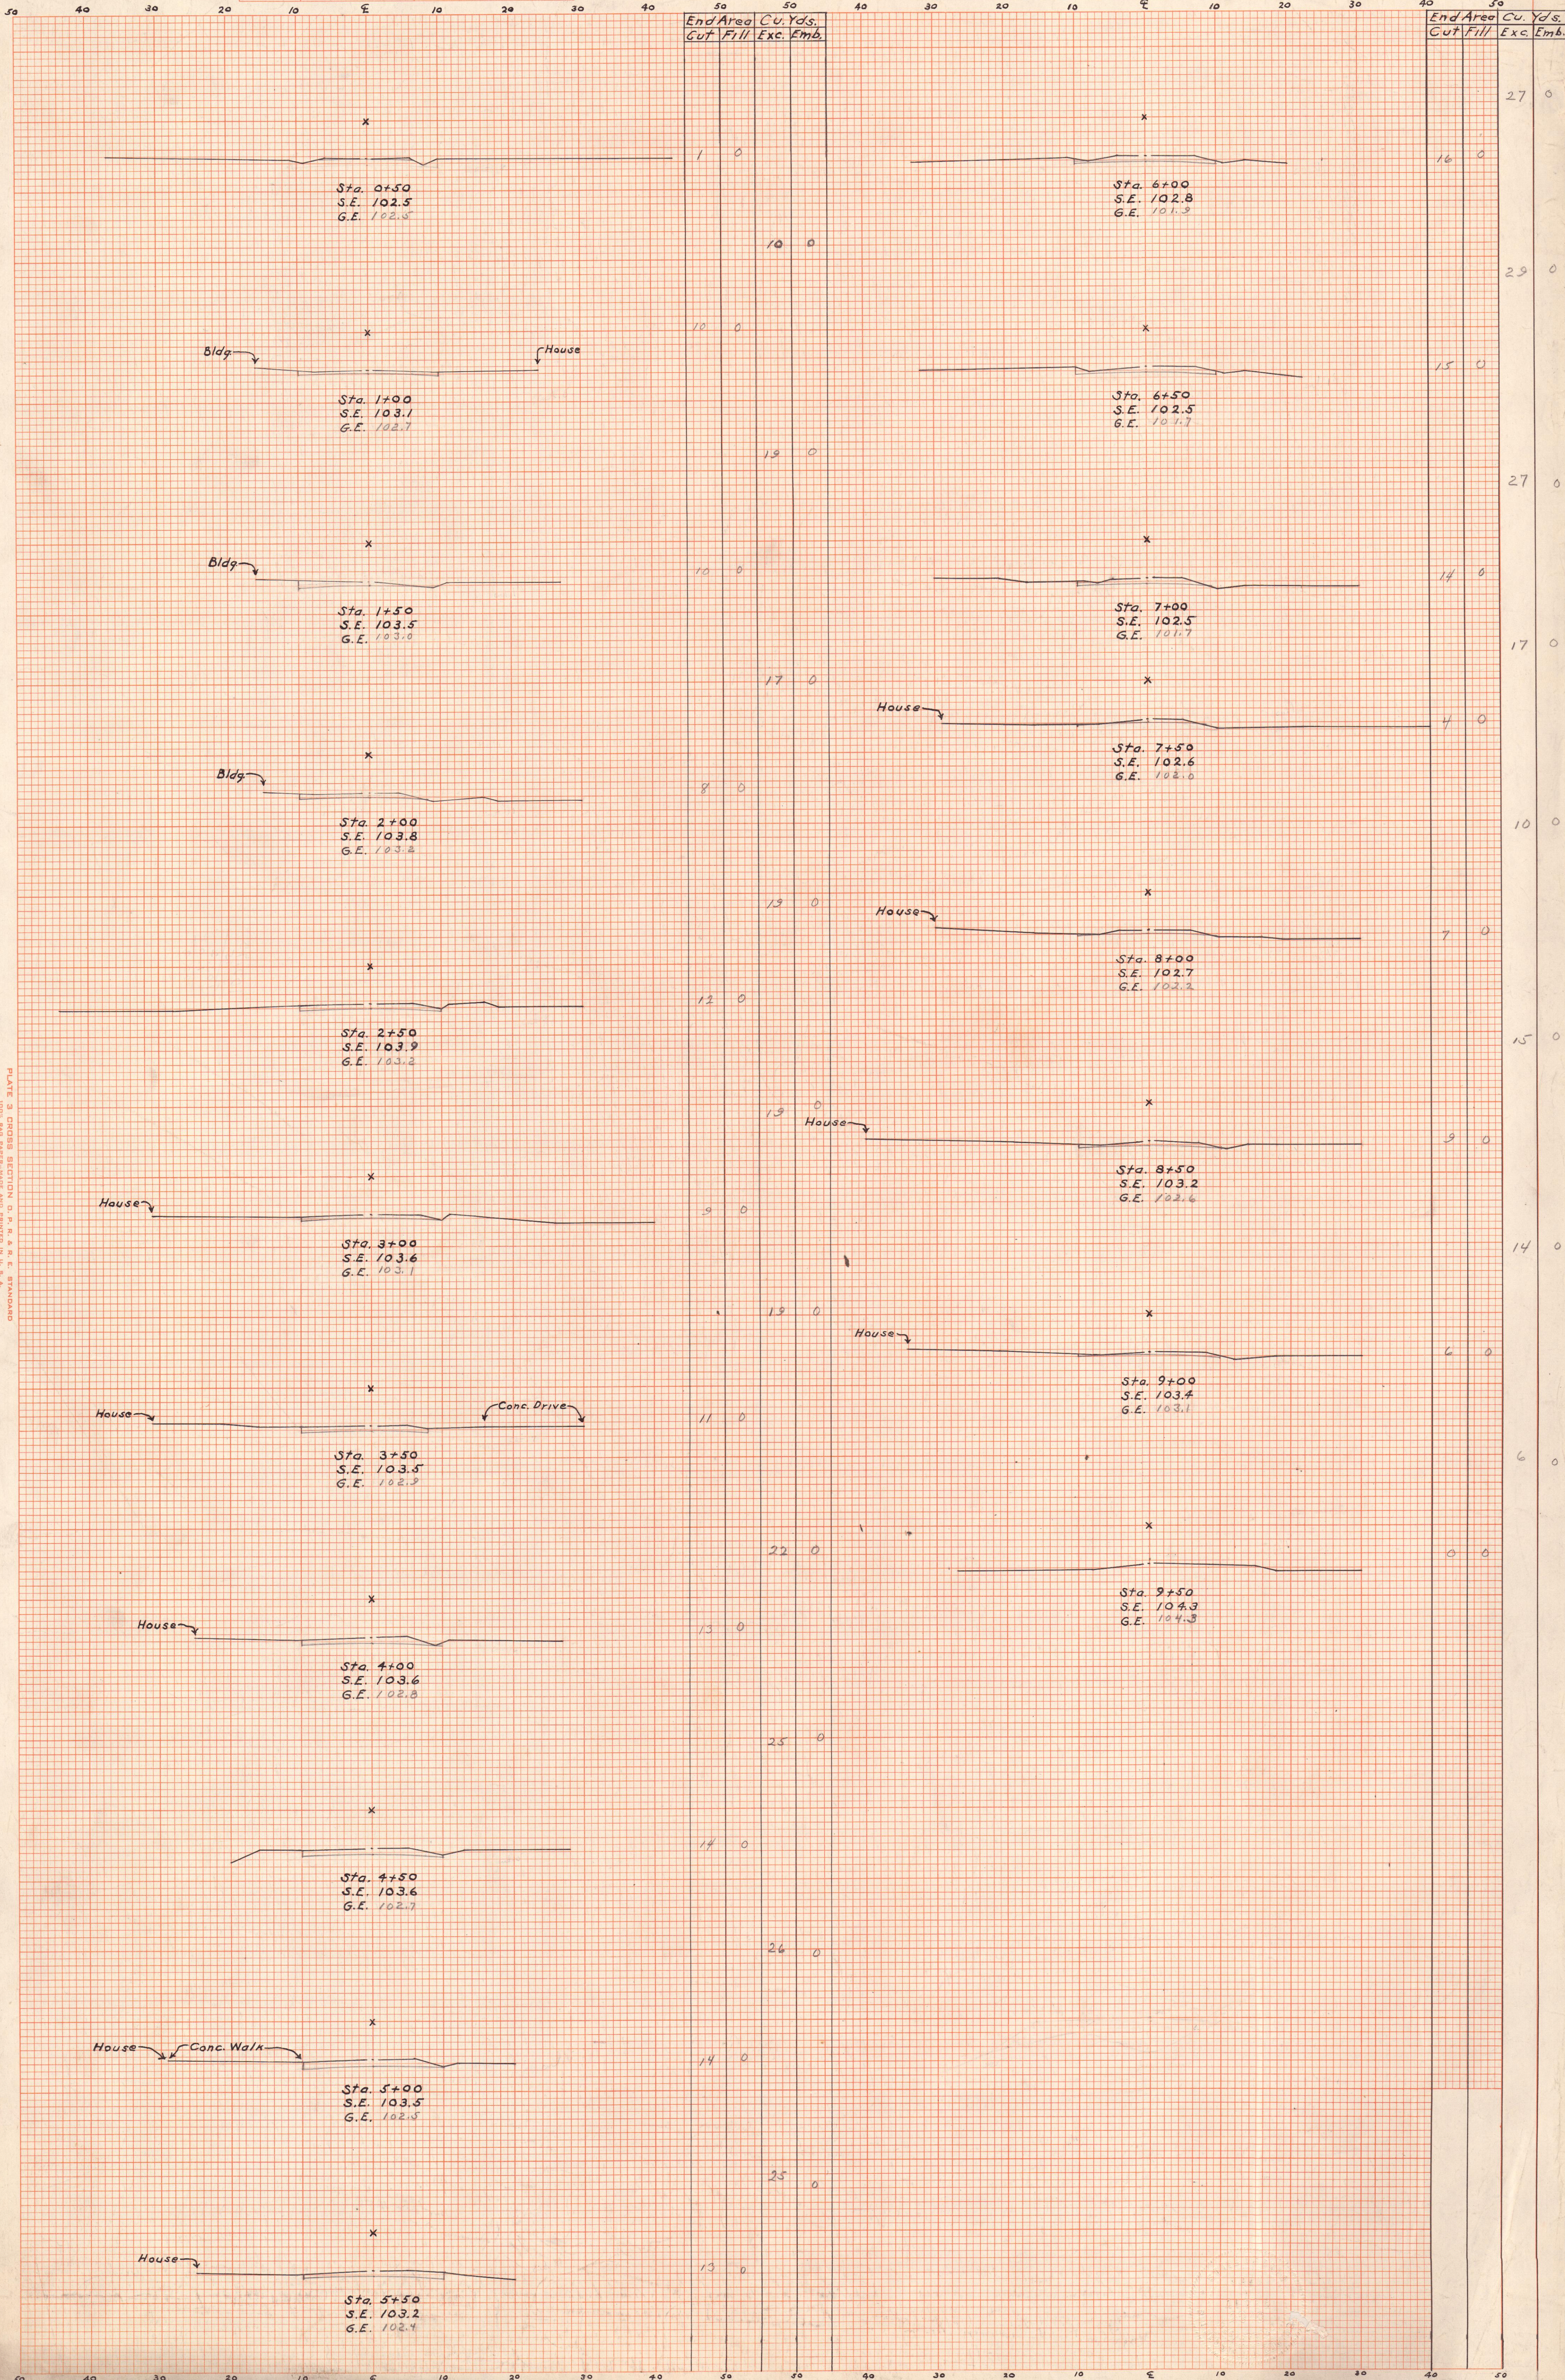


PLATE 3 CROSS SECTION G. R. R. & E. STANDARD
1904, 1905 EUGENE ORTHOGON CO.