
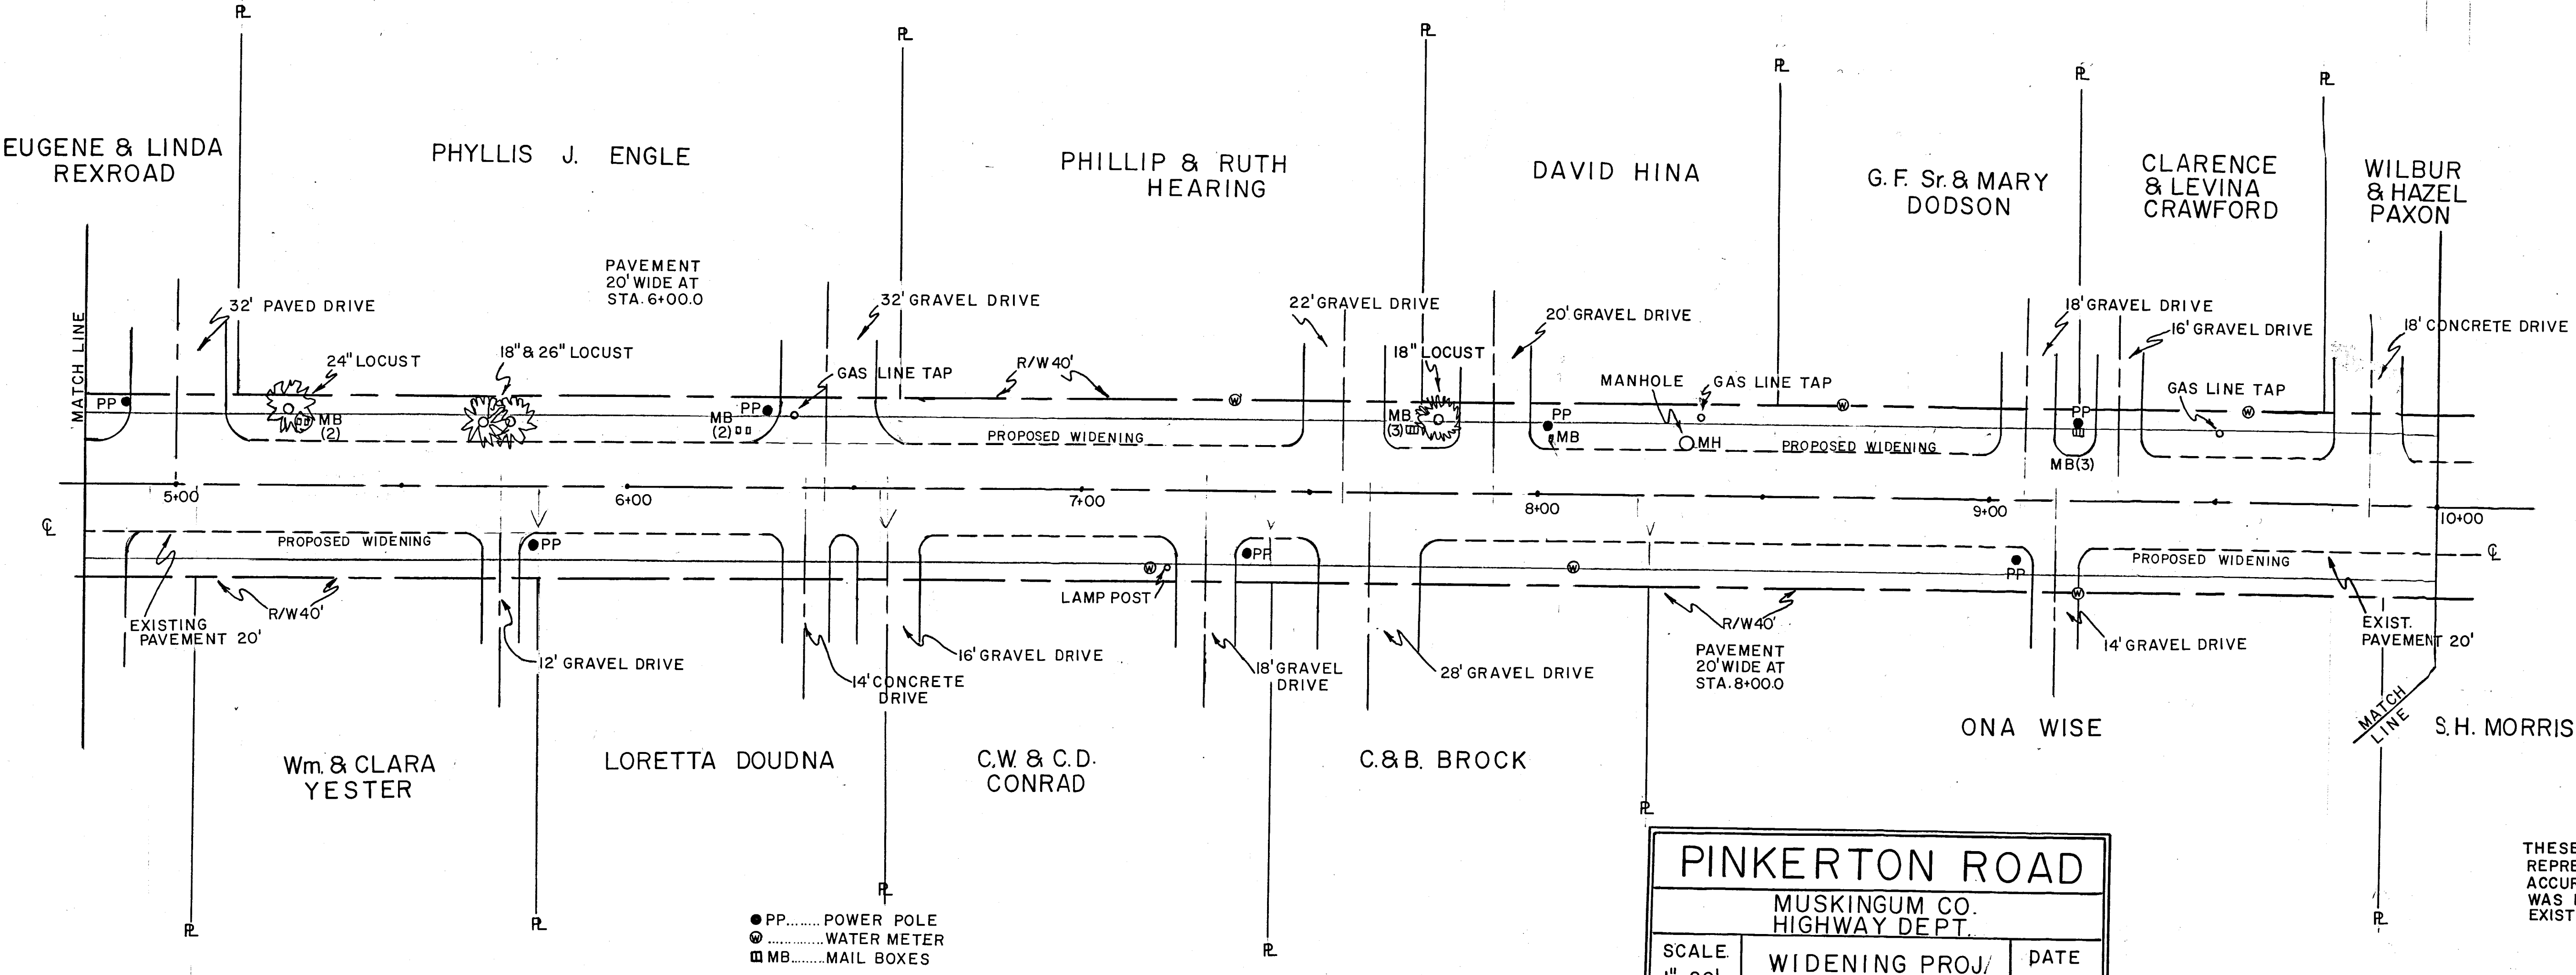


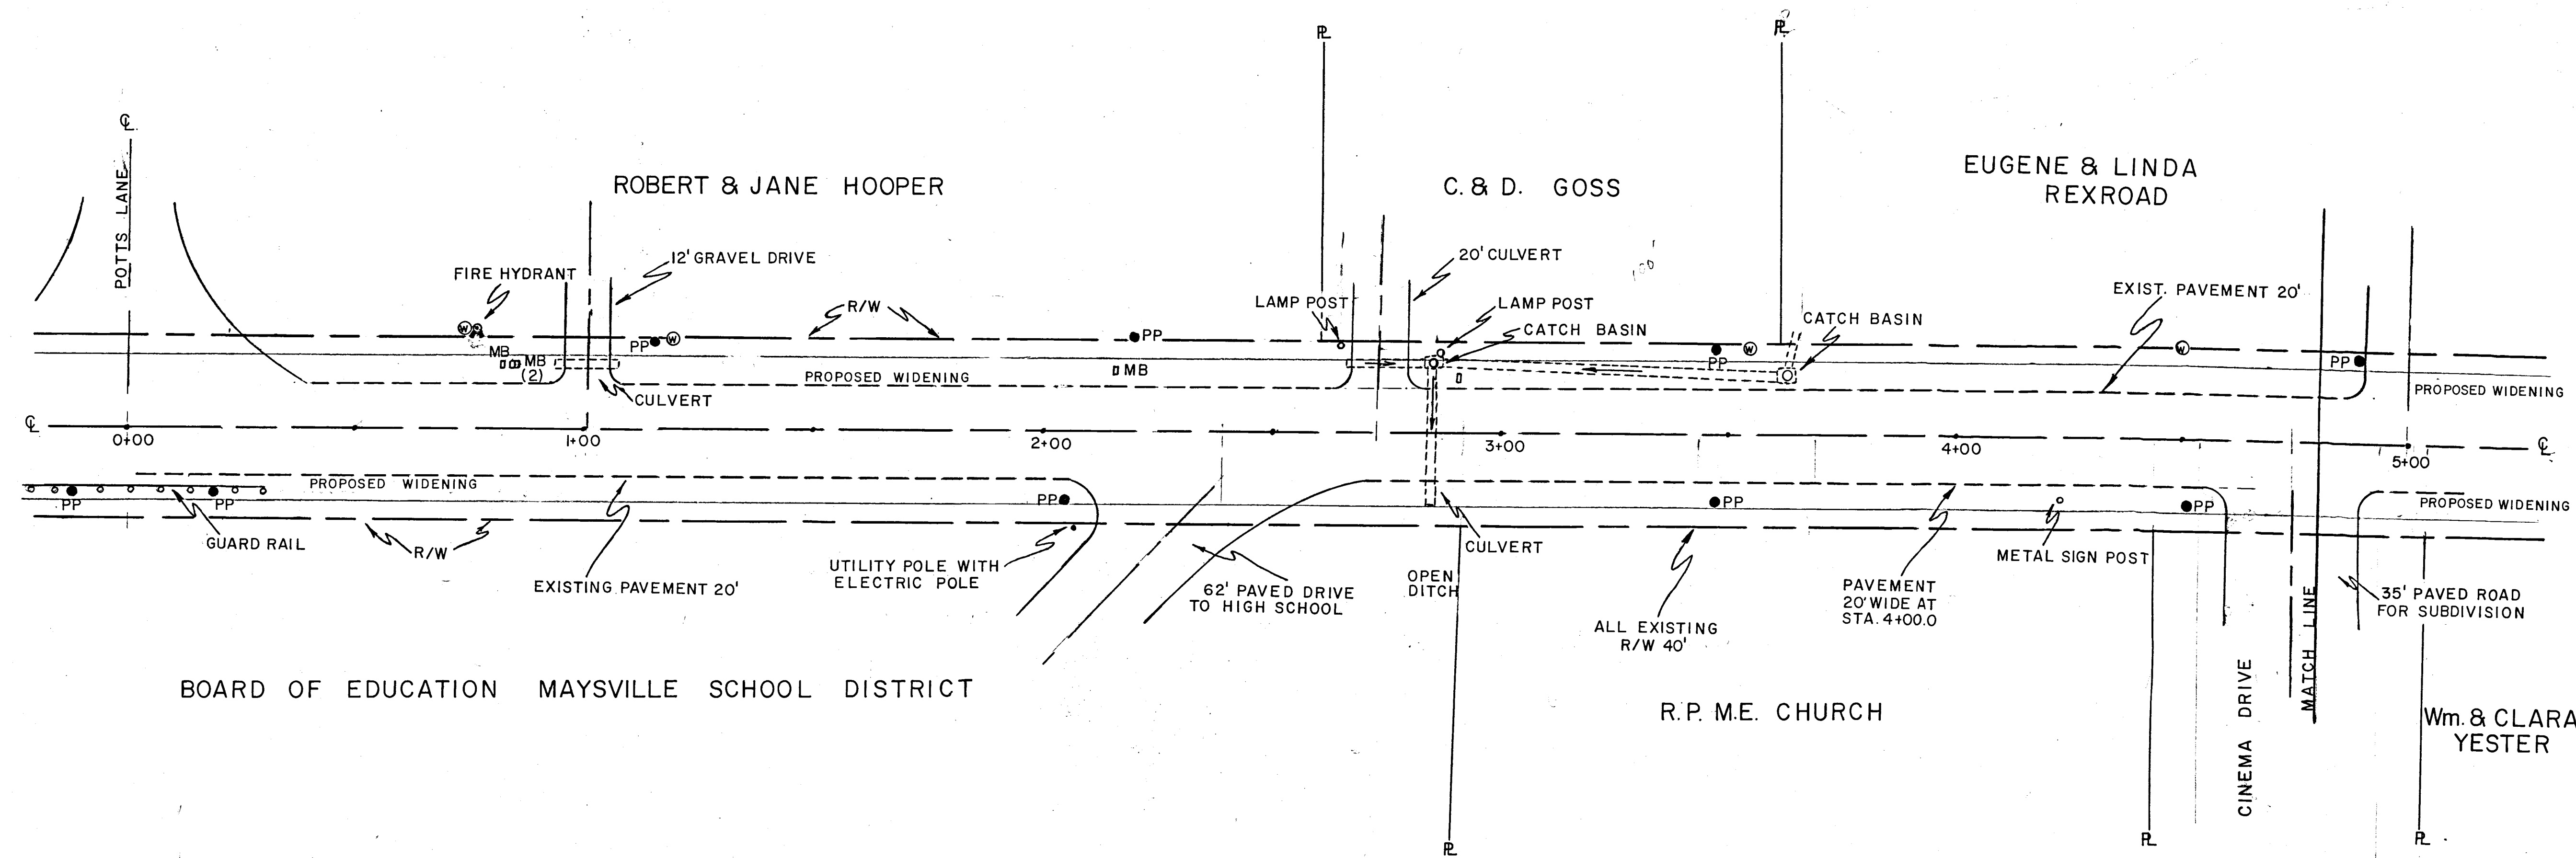

PINKERTON ROAD		
MUSKINGUM CO. HIGHWAY DEPT.		
SCALE 1"=20'	WIDENING PROJ/	DATE 8 AUG. 1979
DRWG. N° 1	EAST STA. 0+00 TO 10+00	

THESE DRAWINGS DO NOT REPRESENT A TRUE AND ACCURATE SURVEY AND WAS DERIVED FROM EXISTING RECORDS.