


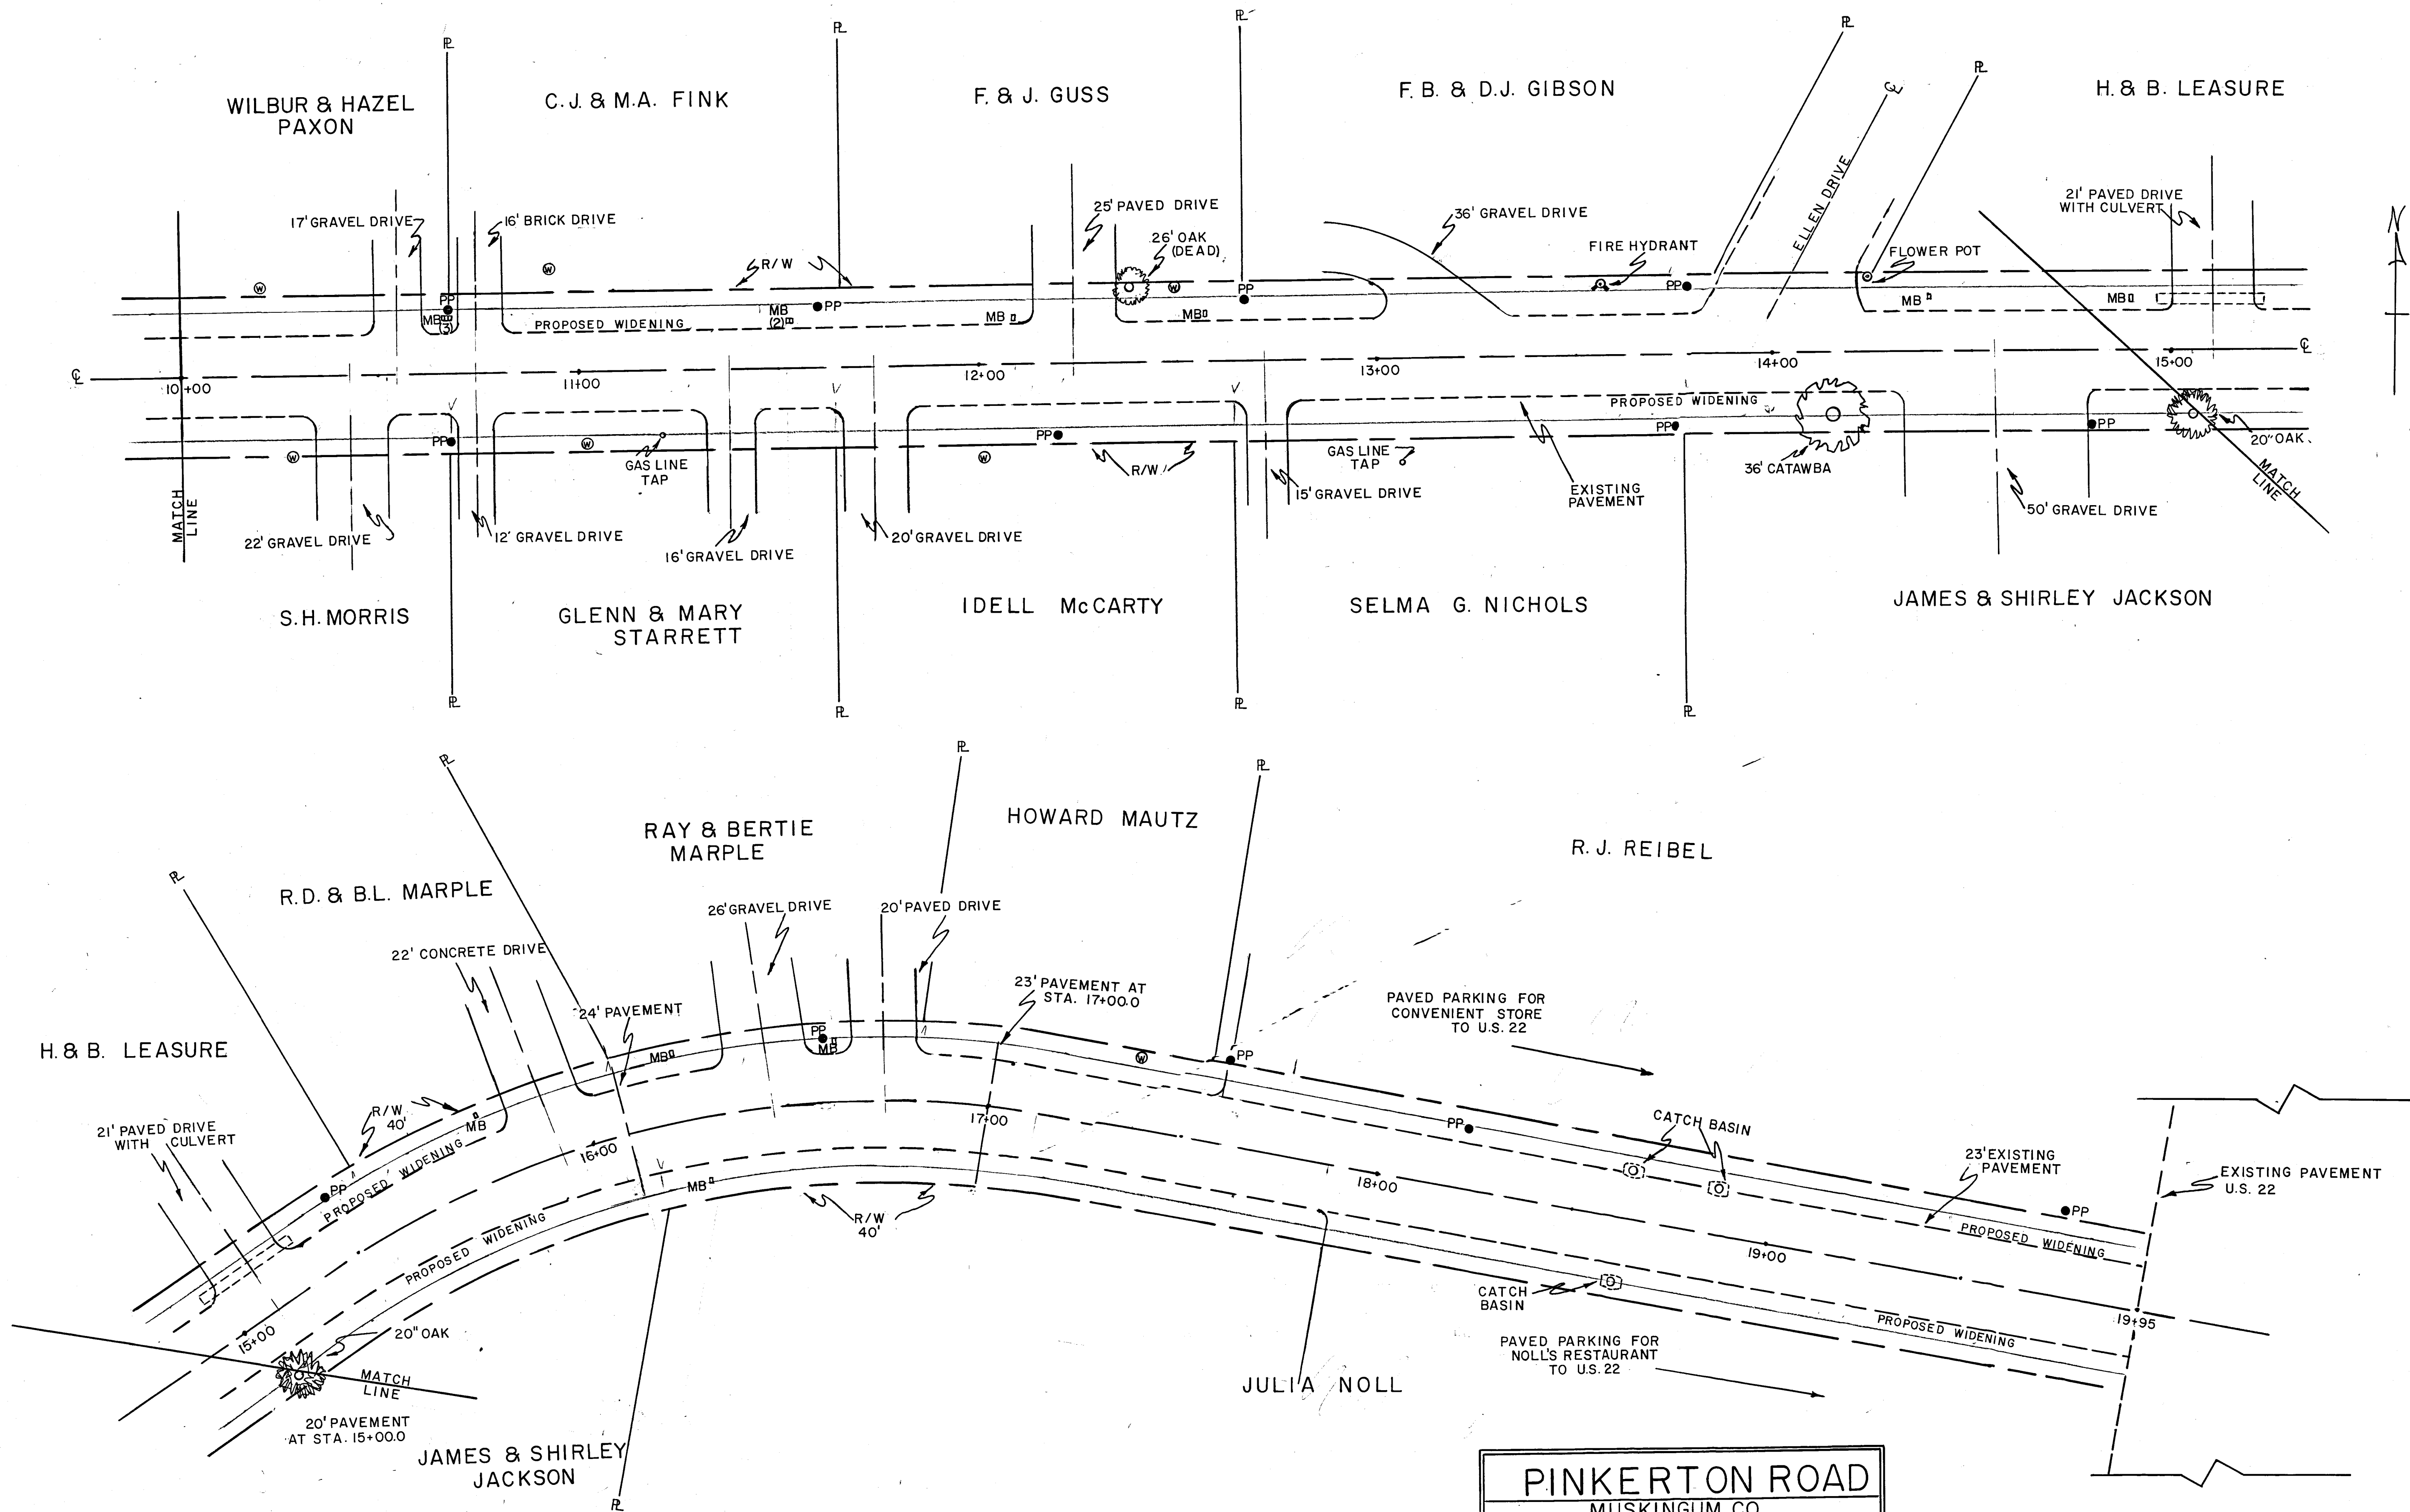

● PP.....POWER POLE
 ⊙.....WATER METER
 □ MB(2).....MAIL BOXES

PINKERTON ROAD		
MUSKINGUM CO. HIGHWAY DEPT.		
SCALE 1" = 20'	WIDENING PROJ.	DATE 2 AUG. 1979
DRWG. NO. 2	EAST STA. 10+00 TO 19+95	