



BOARD OF EDUCATION OF MAYSVILLE SCHOOL DISTRICT

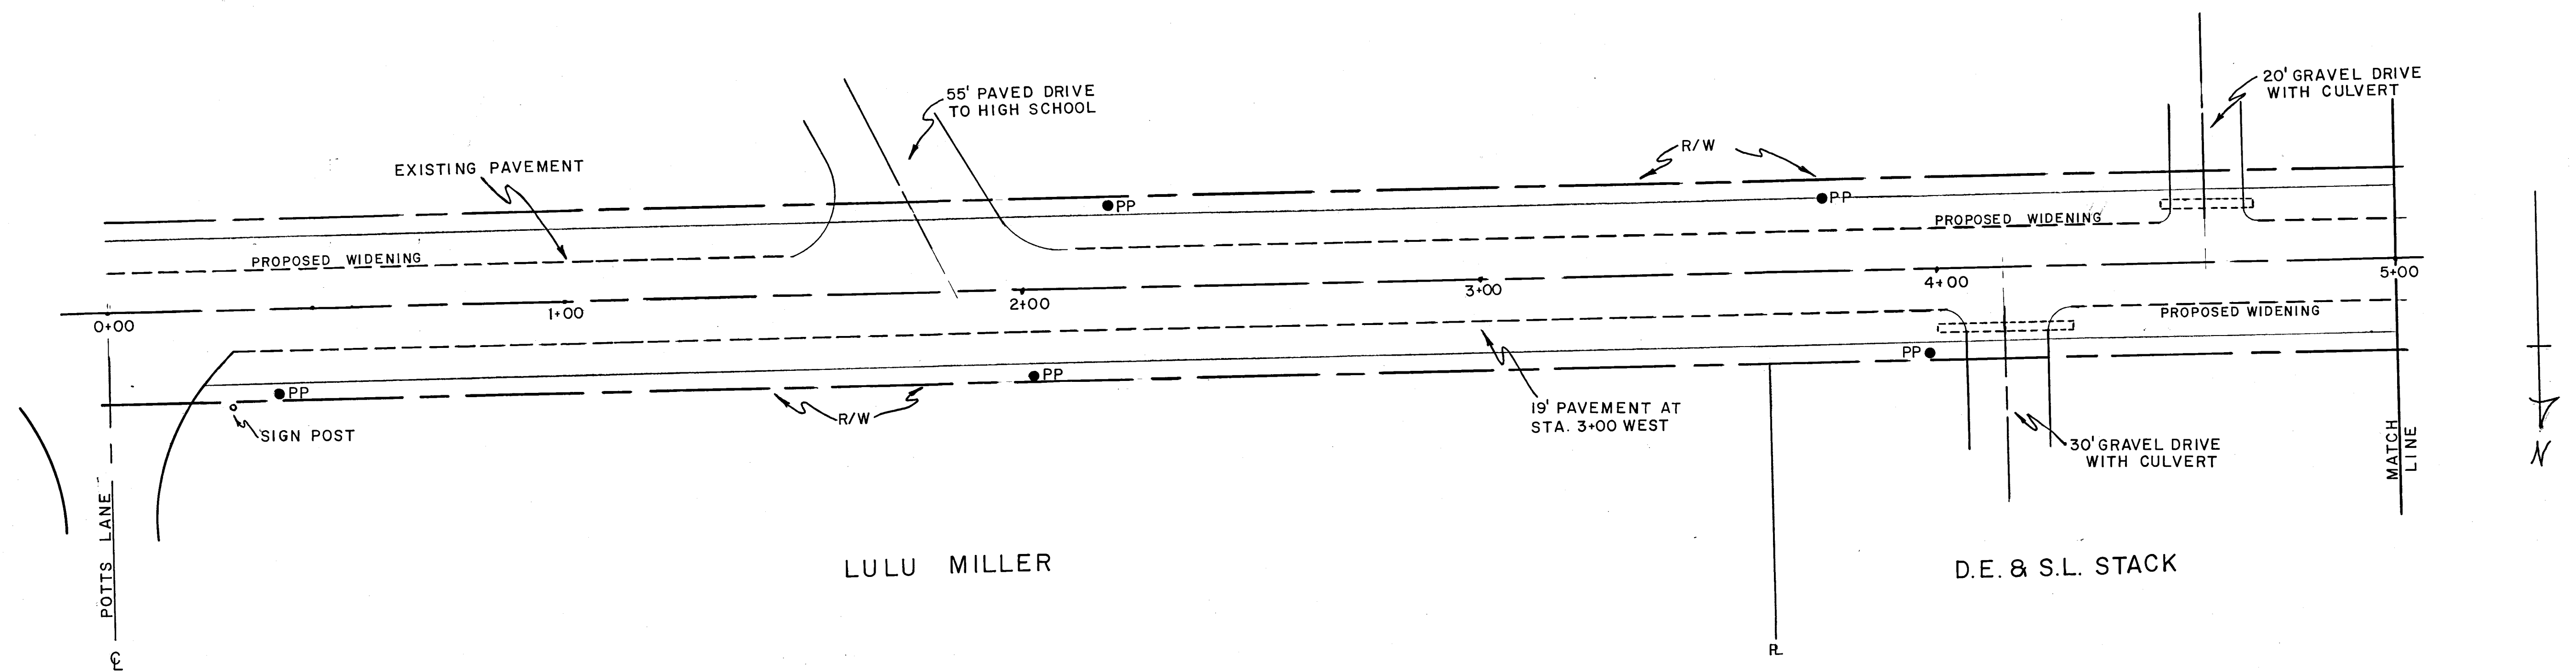

BOARD OF EDUCATION OF MAYSVILLE SCHOOL DISTRICT

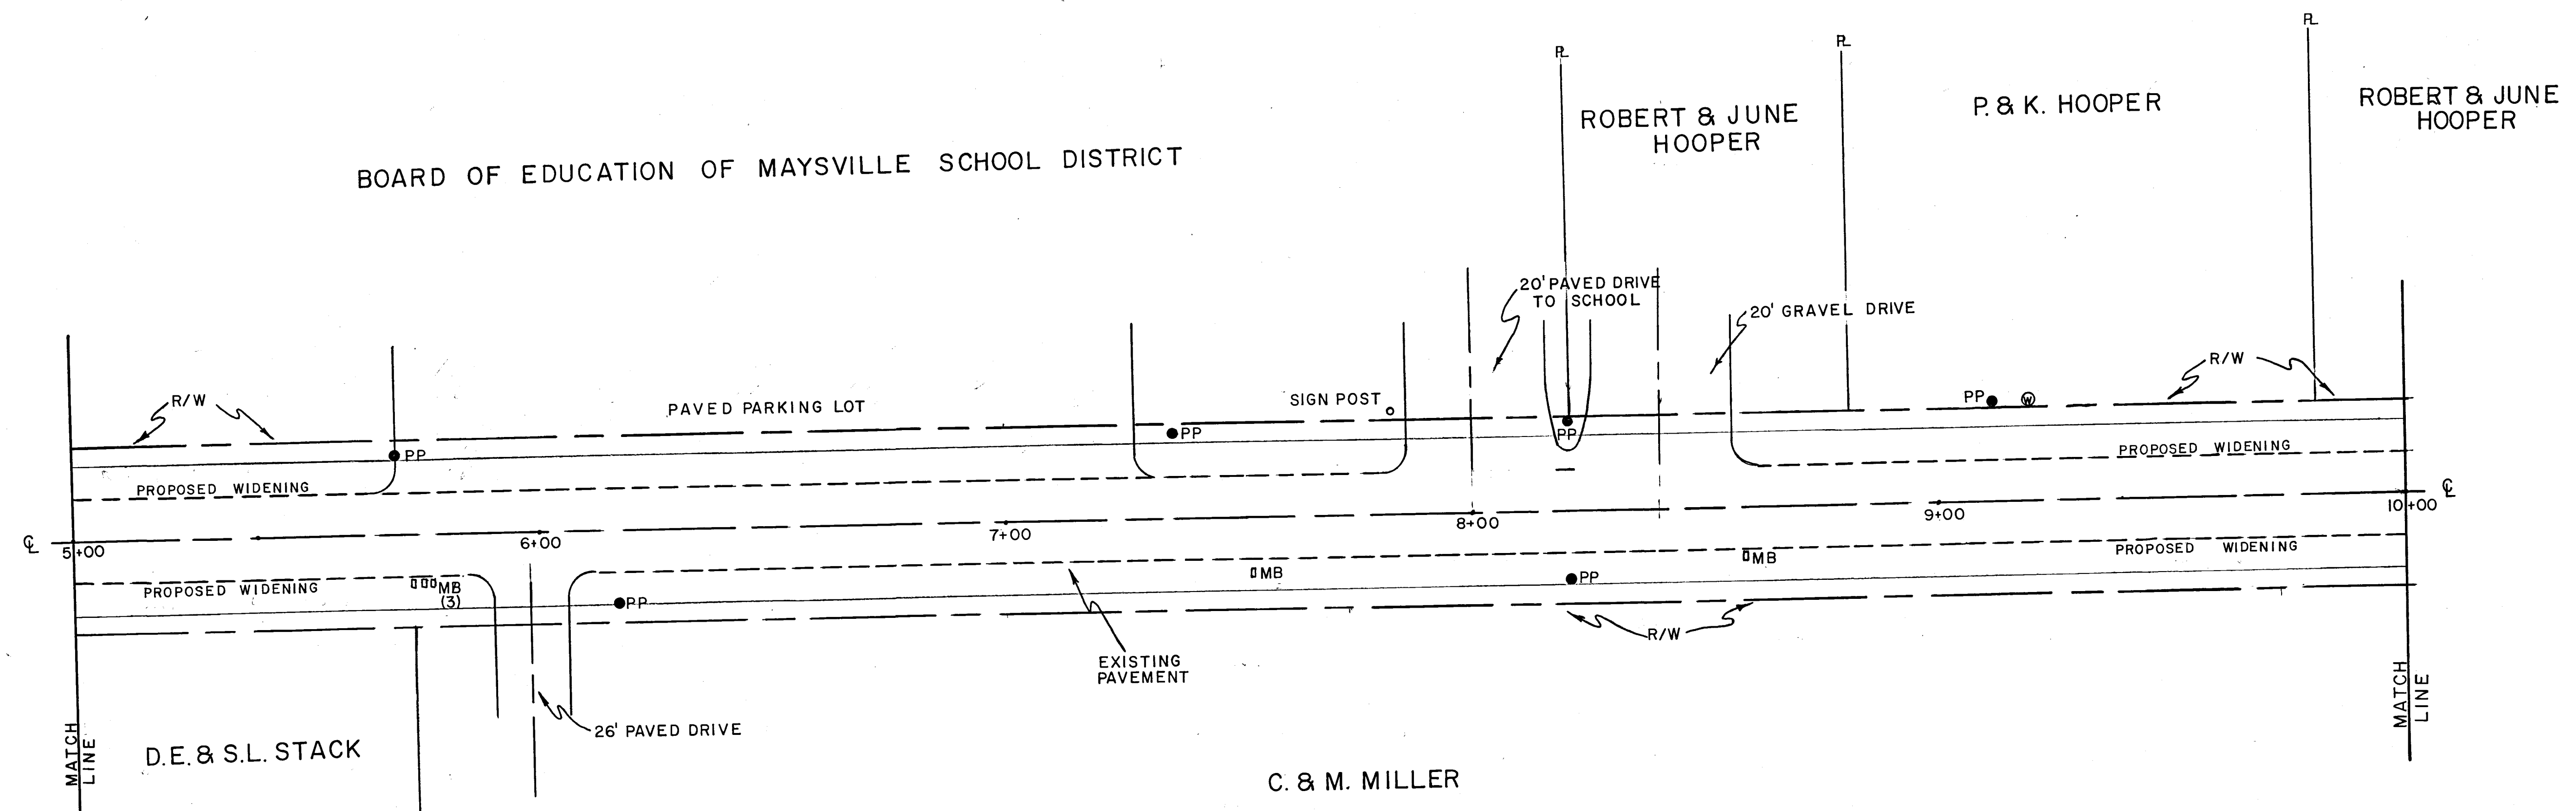

- PP POWER POLE
- ⊙ WATER METER
- MB(2) MAIL BOXES

PINKERTON ROAD		
MUSKINGUM CO. HIGHWAY DEPT.		
SCALE 1" = 20'	WIDENING PROJ.	DATE 13 AUG 1979
DRWG. N° 3	WEST STA. 0+00 TO 10+00	